



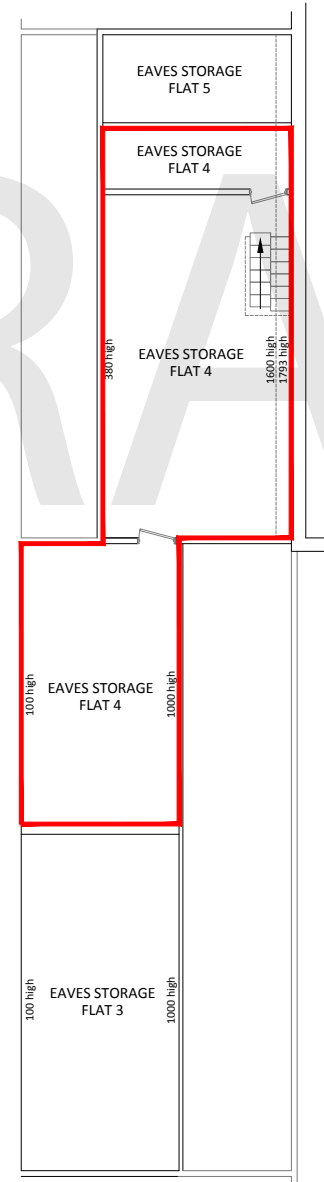

NORTH

SECOND
FLOOR

LOFT
SPACE

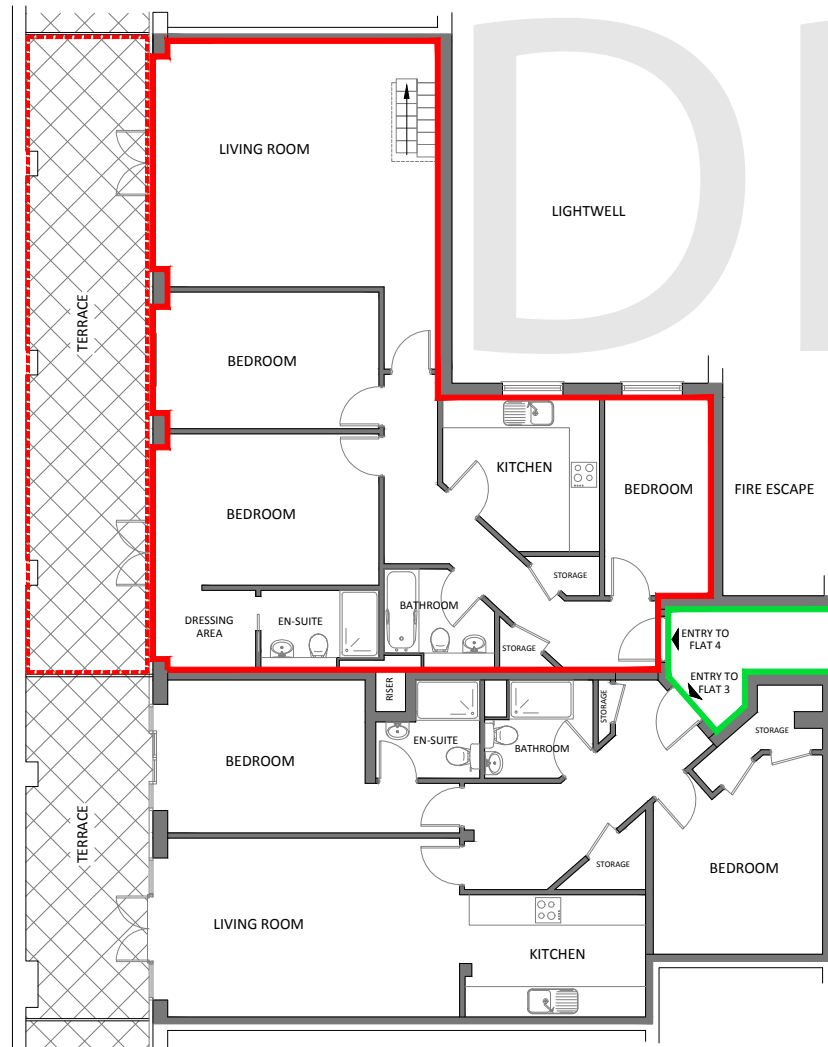


Drawing Title
FLAT 4, ATLANTIC HOUSE
LEASE PLAN

Address
FLAT 4, ATLANTIC HOUSE
128 ALBERT STREET
LONDON
NW1 7NE

Date 25.09.2014	Scale 1:150	Sheet A4
Dwg No. CPC LP 4176-4	Revision 0	Drawn AS

1 CM : 150 CM

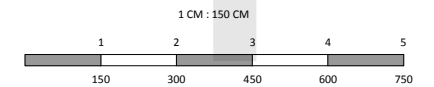

THIS DRAWING HAS BEEN PRODUCED FOR LAND REGISTRATION / LEASE
CALCULATION PURPOSES. ALL DIMENSIONS SHOULD BE CHECKED ON SITE

- RED OUTLINE INDICATES THE PREMISES
- GREEN OUTLINE INDICATES COMMUNAL AREAS

