


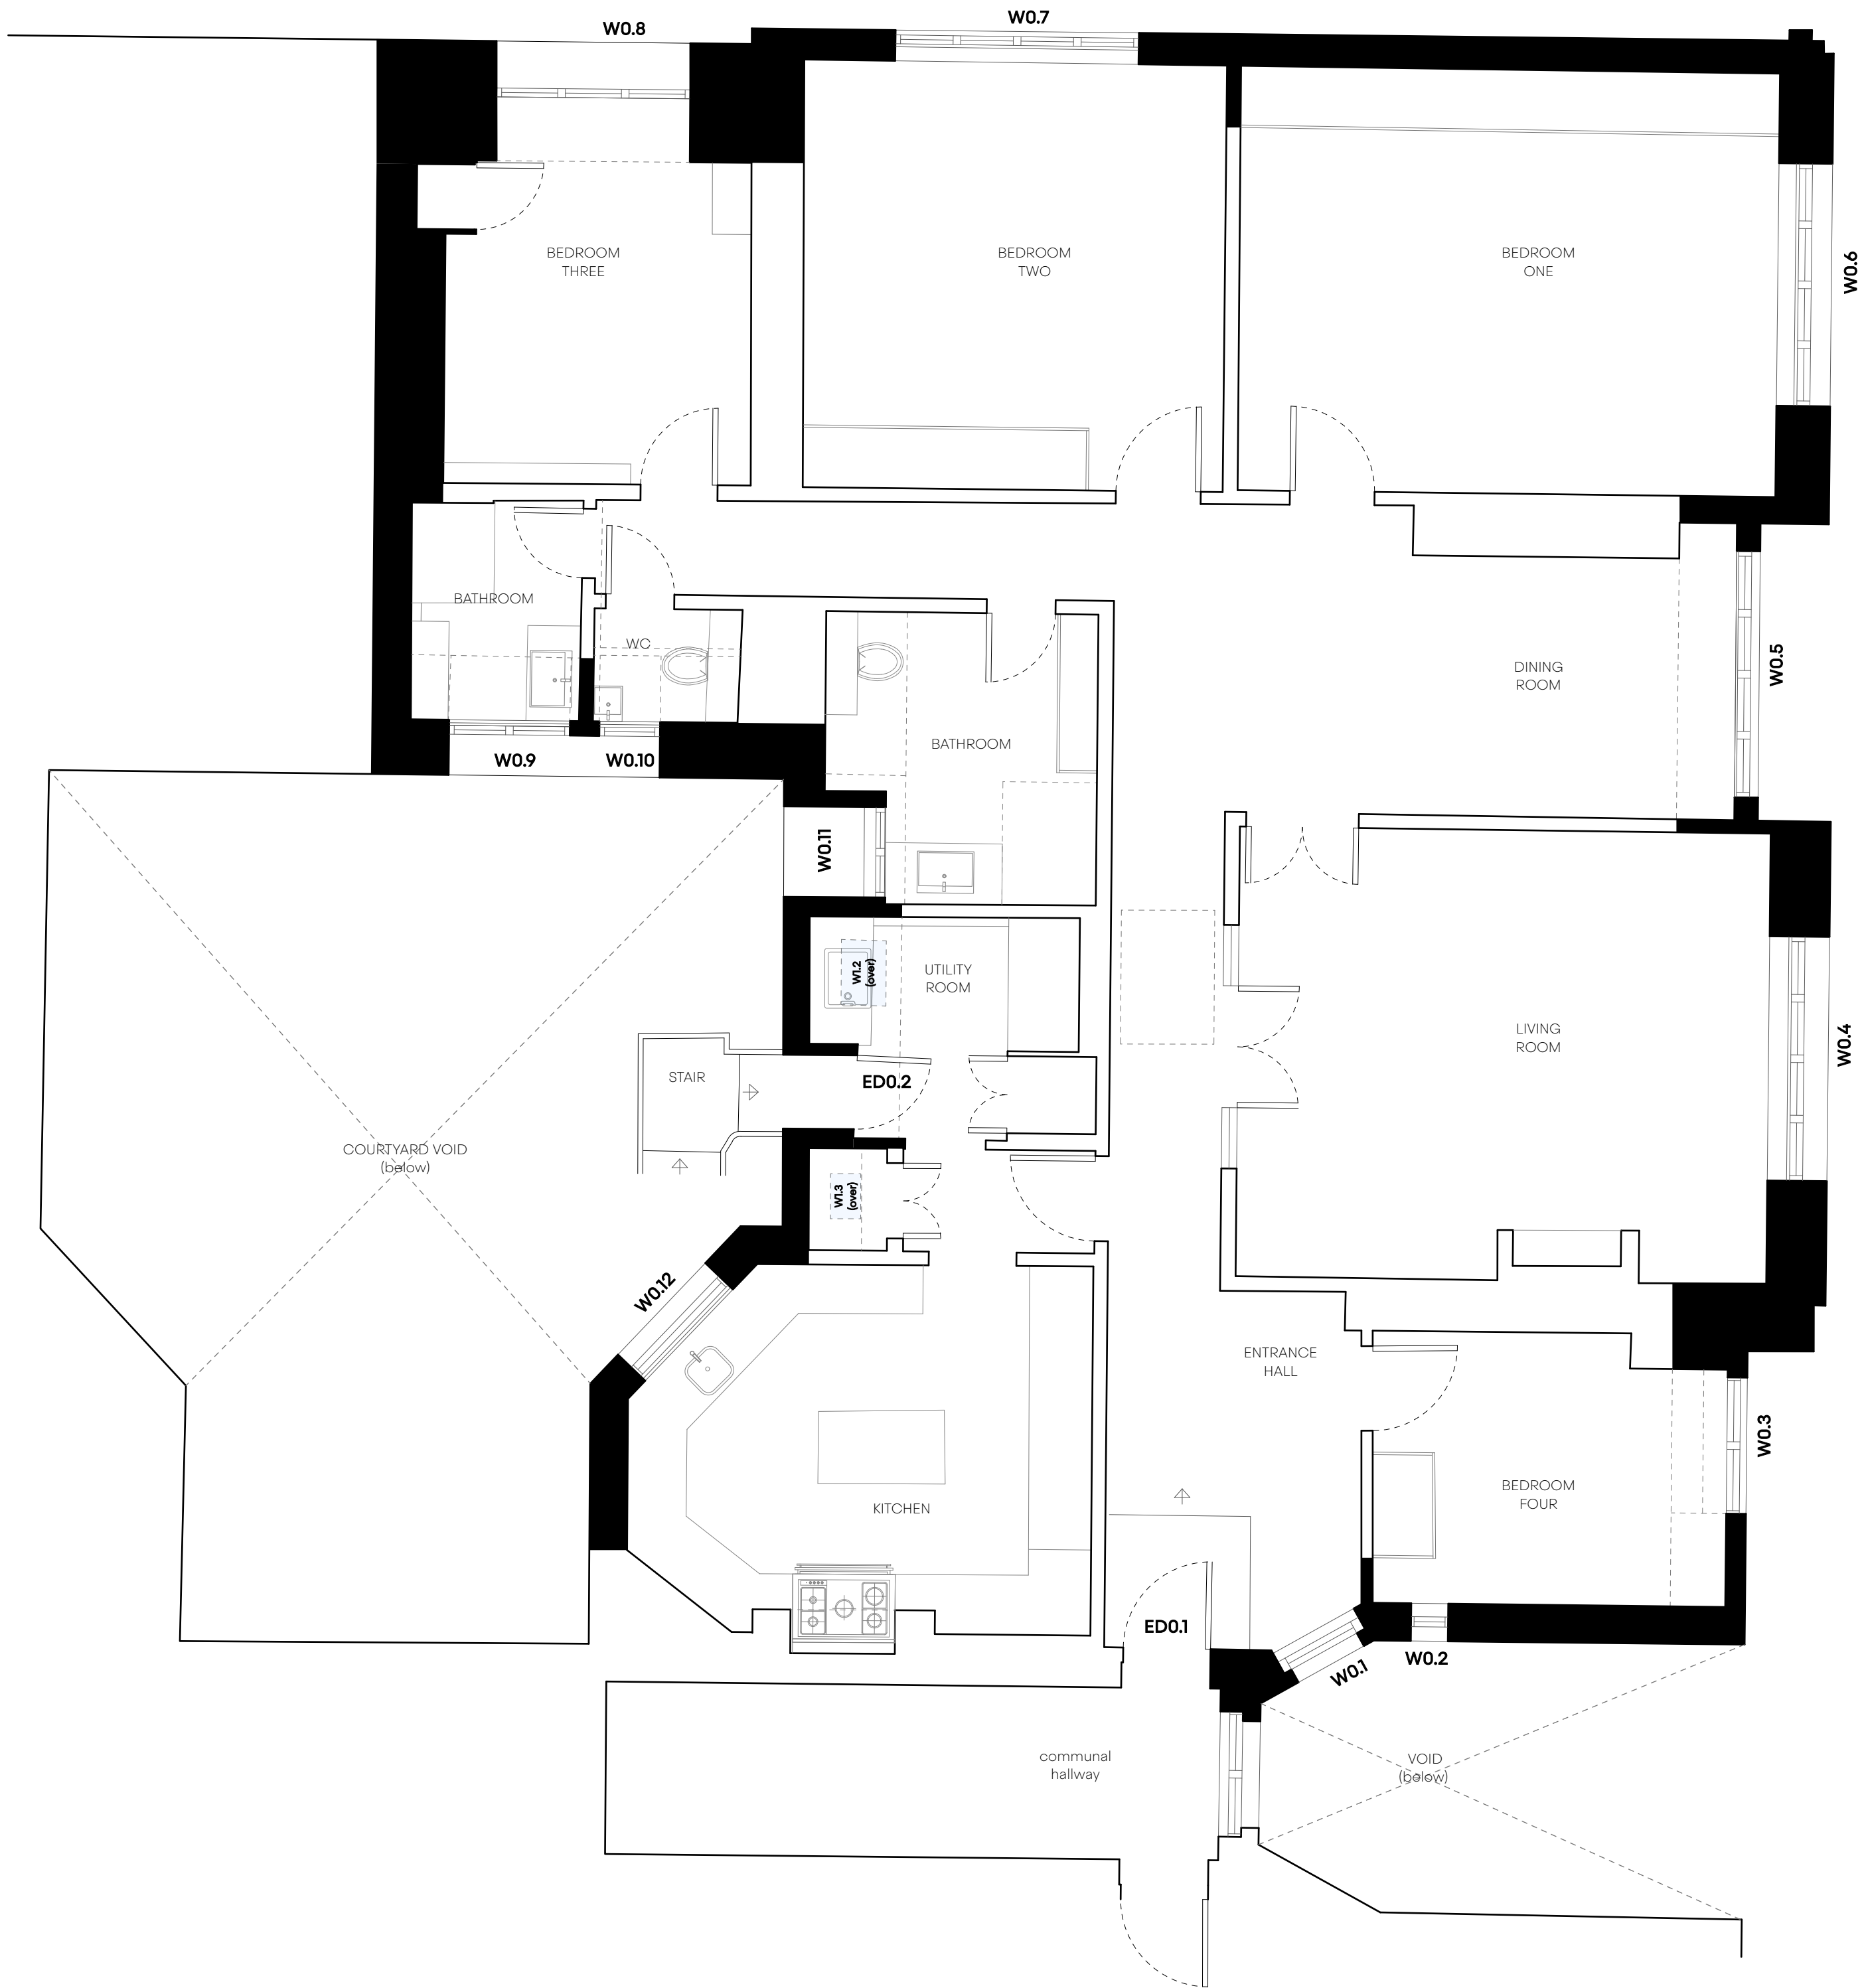

Astrain Scheldt

|                                  |  |                         |                                              |                        |                         |
|----------------------------------|--|-------------------------|----------------------------------------------|------------------------|-------------------------|
| Project                          |  | info@astrainscheldt.com |                                              | www.astrainscheldt.com |                         |
| 56 The Pryors, Hampstead Heath   |  | Client                  | Fernando Fontes Iunes & Fernanda Aidar Iunes | Scale                  | 1:50 @ A1<br>1:100 @ A3 |
| Drawing Title                    |  | Status                  | Existing                                     | Drawing No.            | 2269-105                |
| Existing Flat Plan - Fifth Floor |  |                         |                                              | Rev.                   | A                       |