


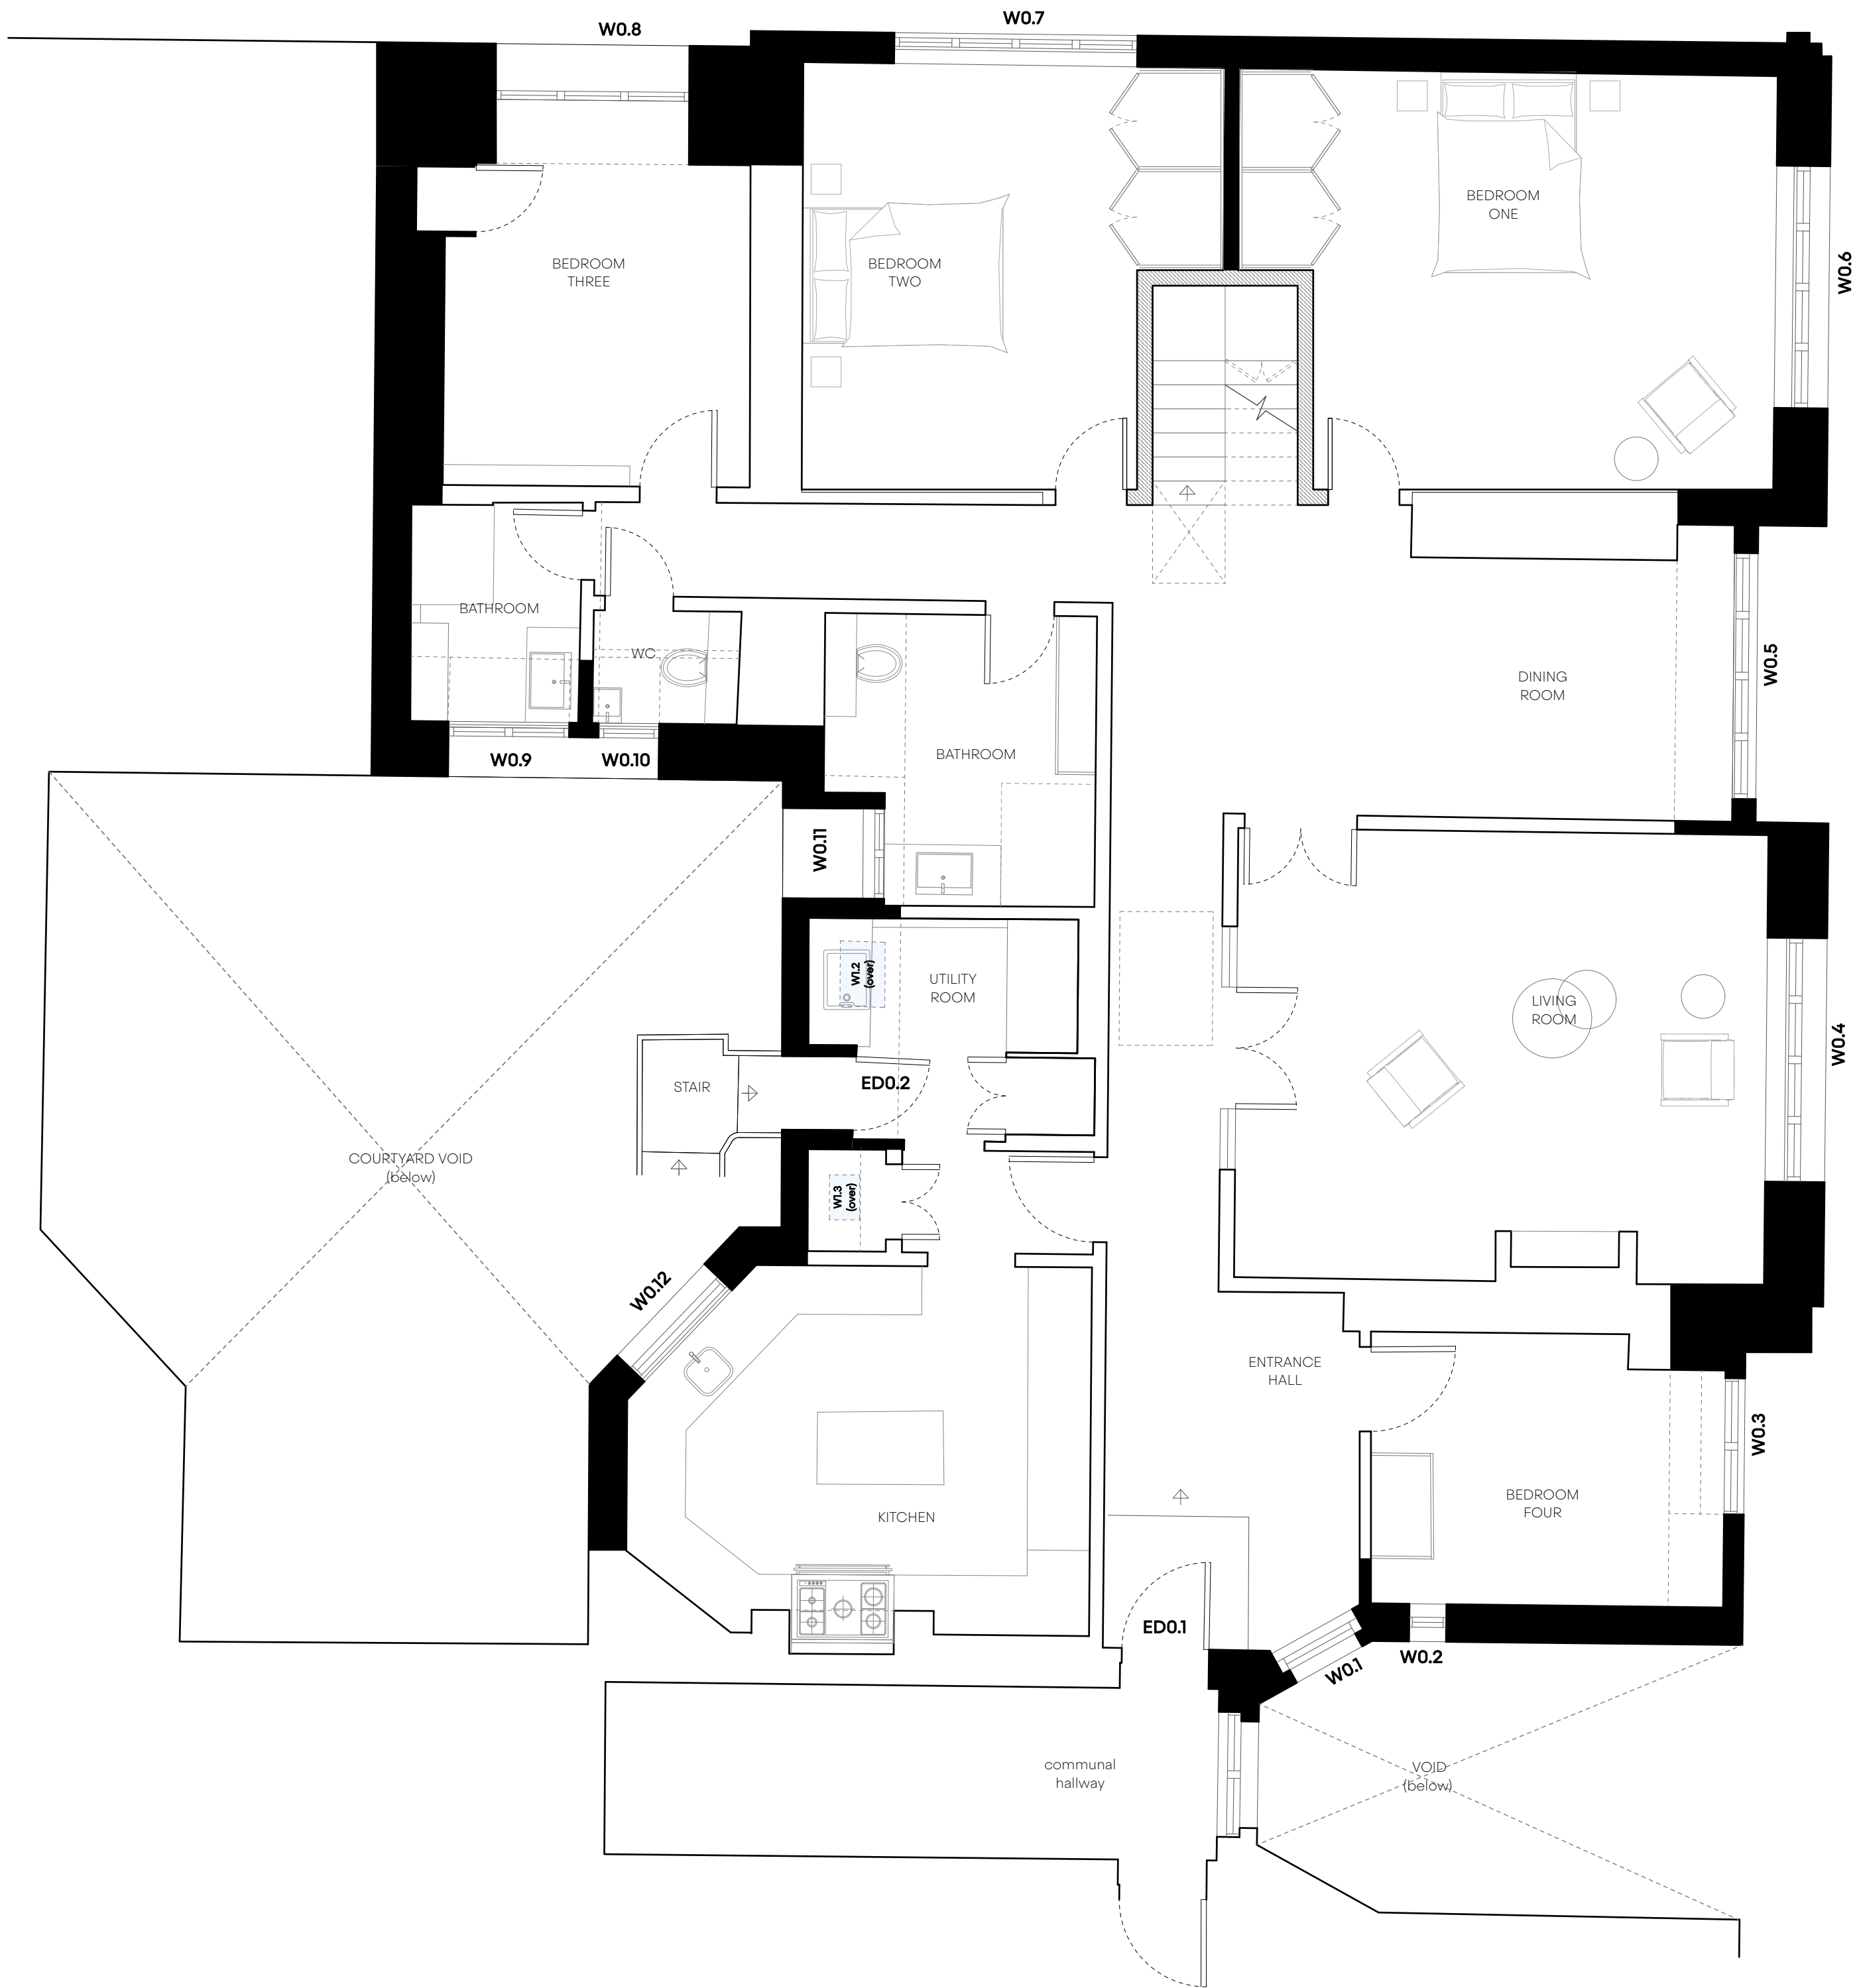

Astrain Scheldt



Project		info@astrainscheldt.com		www.astrainscheldt.com	
56 The Pryors, Hampstead Heath		Client	Fernando Fontes Iunes & Fernanda Aidar Iunes	Scale	1:50 @ A1 1:100 @ A3
Drawing Title		Status	Planning	First Issued	22.01.24
Proposed Flat Plan - Fifth Floor		Drawing No.	2269-205	Rev.	A