


THIS DRAWING IS COPYRIGHT OF BROOKER FLYNN ARCHITECTS LTD AND MAY NOT BE REPRODUCED IN ANY FORM OR TRANSFERRED TO OTHER PARTIES BY ELECTRONIC MEANS WITHOUT PRIOR WRITTEN CONSENT. NO DIMENSIONS TO BE SCALED FROM THIS DRAWING.

PROPOSED PLAN PROVIDED BY WHSMITH. PLAN RECEIVED ON 02/11/2023.

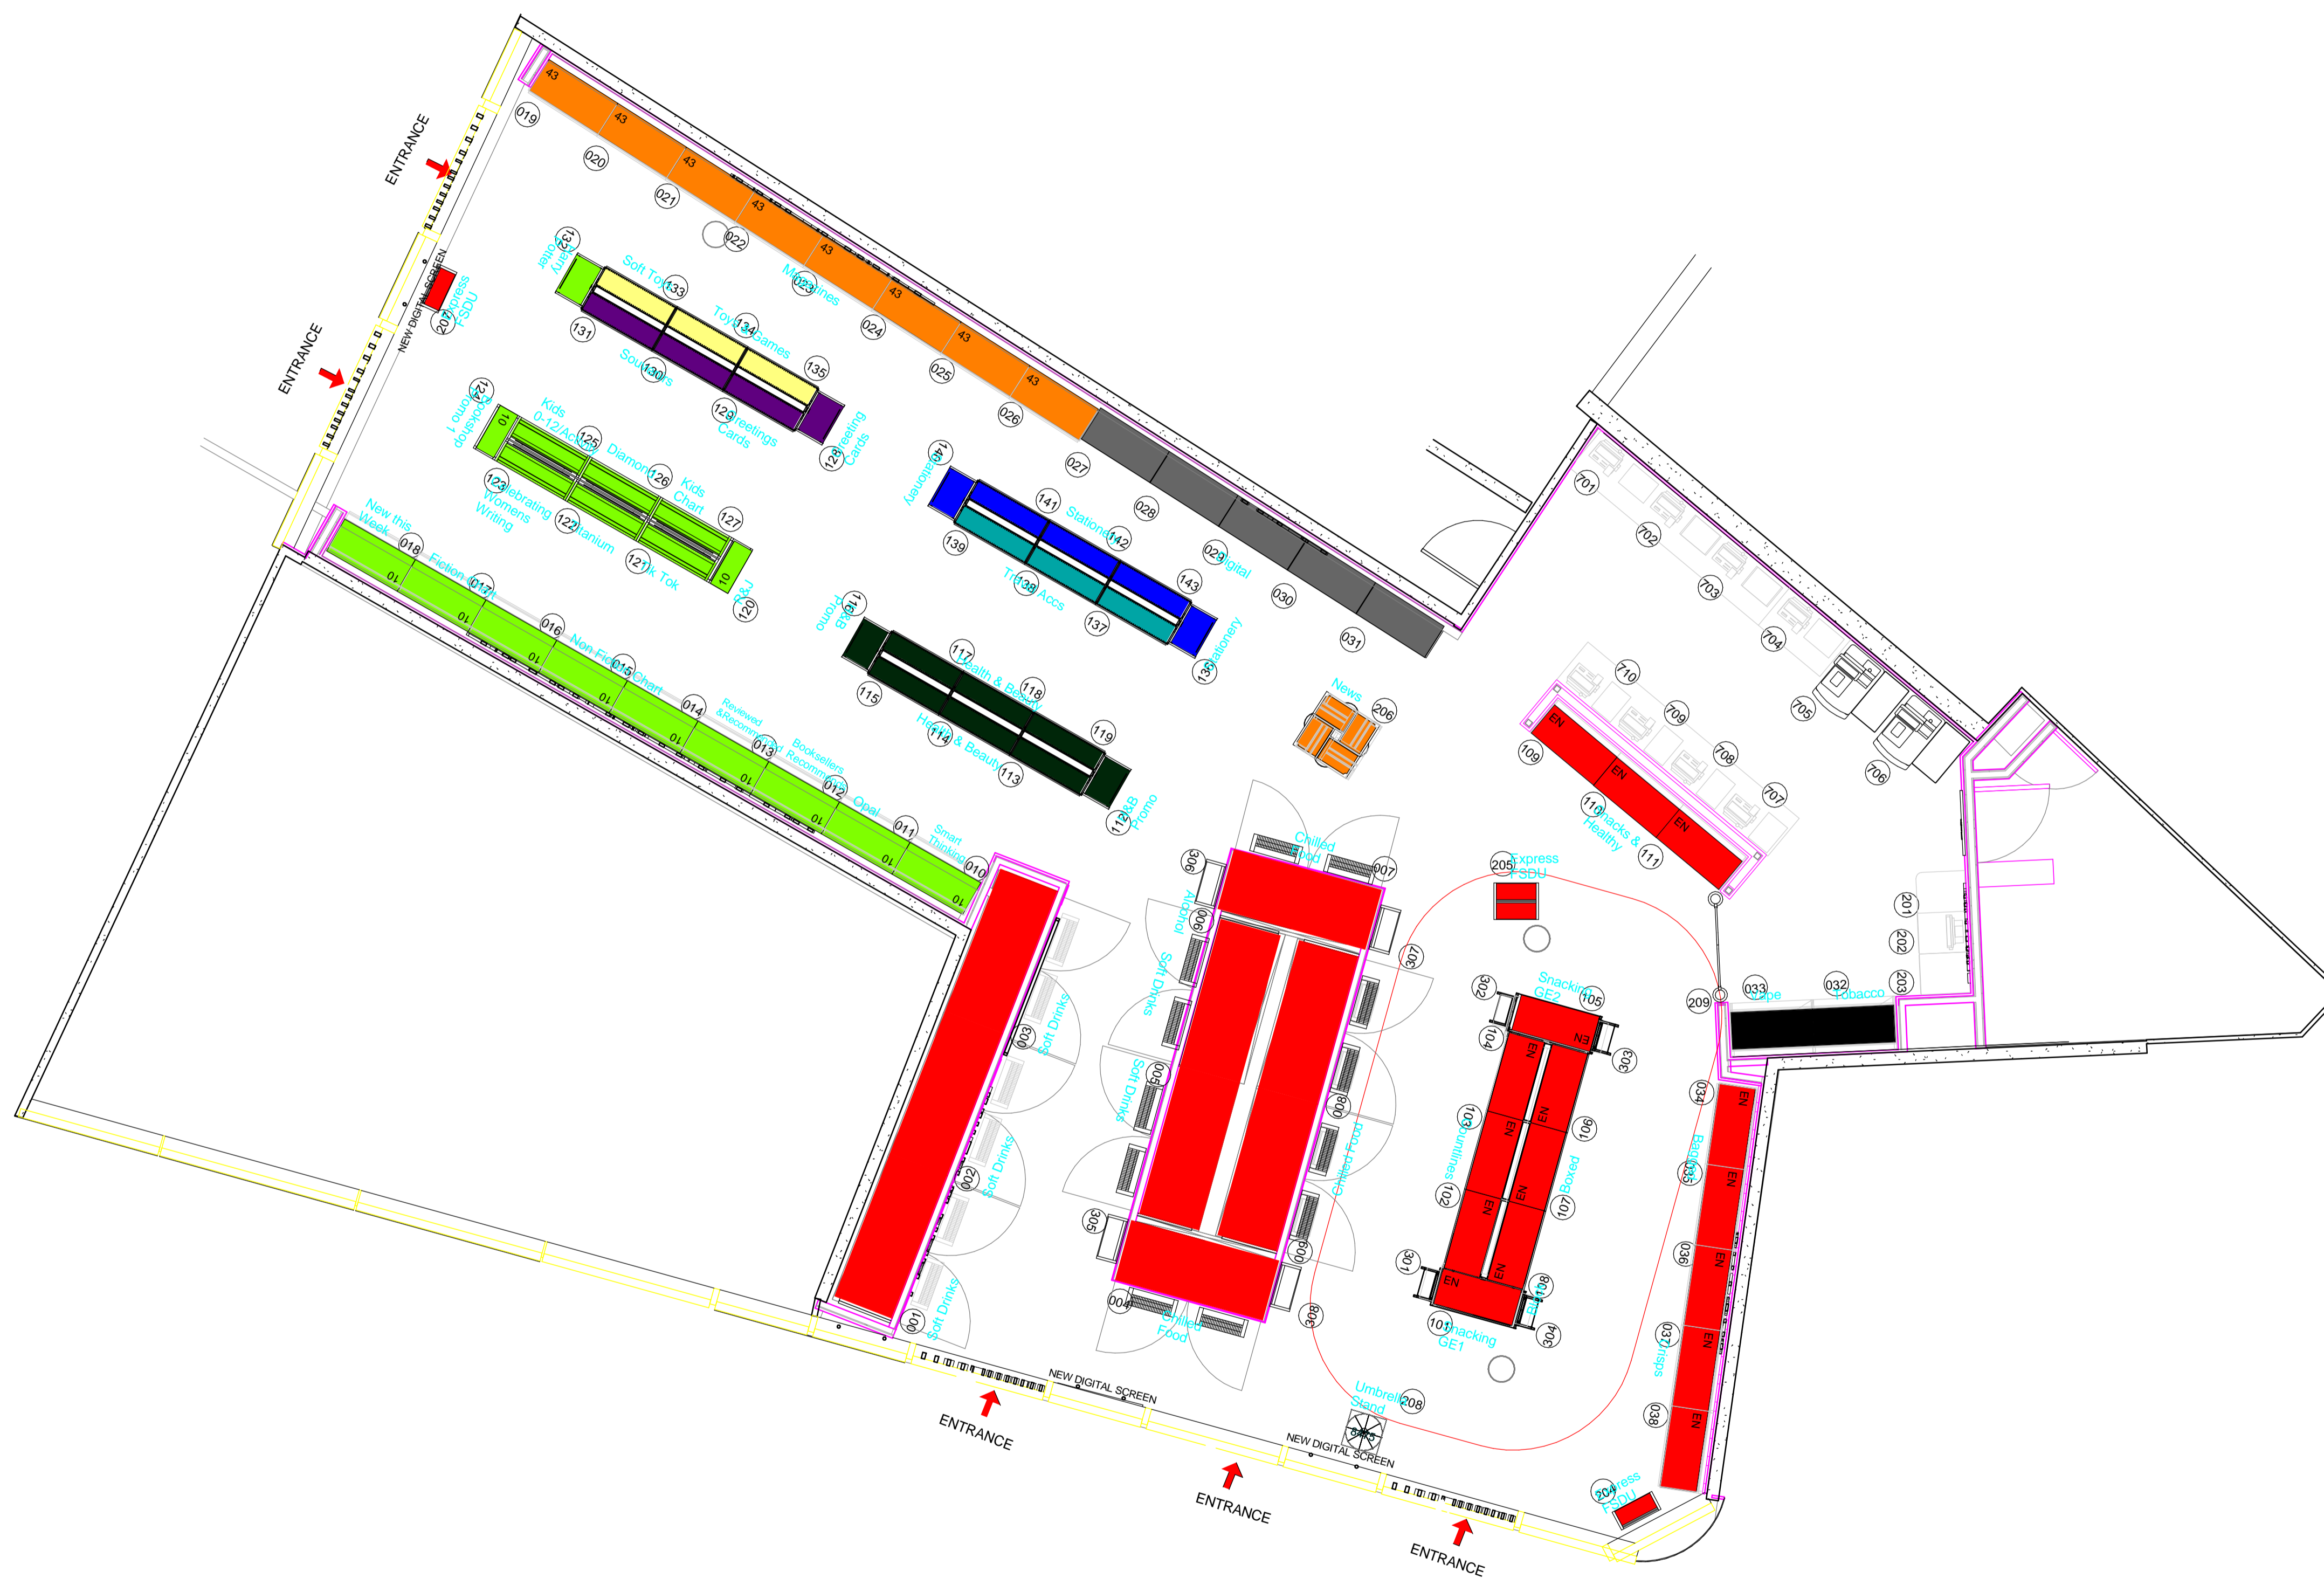

REV	DATE	DESCRIPTION	DRAWN	CHECKED
05	29-02-14	UPDATED FIRST ISSUE FOR TENDER	AW	GB
04	24-01-29	FIRST ISSUE FOR TENDER	GB	GB
03	24-01-24	UPDATED PRELIMINARY PACK	AW	GB
02	24-01-10	UPDATED PRELIMINARY PACK	AW	GB
01	24-01-08	UPDATED PRELIMINARY PACK	AW	GB

REV DATE DESCRIPTION DRAWN CHECKED



STORE NAME
KINGS CROSS STATION

COUNTRY
UK

PROJECT
KINGS CROSS STATION

DRAWING
WHSMITH CURRENT PROPOSED PLAN

CONSULTANT
BROOKER FLYNN ARCHITECTS
DISCIPLINE DESCRIPTION
ARCHITECTURE
CONSULTANT LOGO



SCALE	PAPER SIZE	DATE	DRAWN	CHECKED
1 : 50	A1	JAN 24	AW	GB

STORE NUMBER	PROJECT No	DISCIPLINE CODE	DRAWING No
			06002

CONSULTANT PROJECT No	STATUS	REV
23.1165	DD	05

1 WHSMITH PROPOSED PLAN
1 : 50

FOR APPROVAL