

THIS DRAWING IS COPYRIGHT OF BROOKER FLYNN ARCHITECTS LTD AND MAY NOT BE REPRODUCED IN ANY FORM OR TRANSFERRED TO OTHER PARTIES BY ELECTRONIC MEANS WITHOUT PRIOR WRITTEN CONSENT. NO DIMENSIONS TO BE SCALED FROM THIS DRAWING.

PROPOSED KEY

ALL EXISTING FIRE ALARM INSTALLATION TO BE CHECKED AND CONFIRMED ON SITE AS EXISTING/PROPOSED

ALL EXISTING INFORMATION HAS BEEN PROVIDED FROM WHS INFORMATION - MAIN CONTRACTOR TO VERIFY ANY DISCREPANCIES PRIOR TO SOS.

PROPOSED AREA VALUES

TOTAL SALES FLOOR AREA
AREA MINUS PARTITIONS & BOH AREAS.
DEMISE AREA
291 SQM / 3232 SQ.FT
SALES FLOOR AREA
264 SQM / 2842 SQ.FT



ITEM OF LOOSE EQUIPMENT REQUIRING POWER. ELECTRICAL CONTRACTOR TO DETERMINE CABLE / CONTAINMENT ROUTES




ITEM OF LOOSE EQUIPMENT REQUIRING POWER & DATA. ELECTRICAL CONTRACTOR TO DETERMINE CABLE / CONTAINMENT ROUTES



ITEM OF SIGNAGE EQUIPMENT REQUIRING POWER FOR ILLUMINATION

ELECTRICAL CONTRACTOR TO DETERMINE CABLE / CONTAINMENT ROUTES

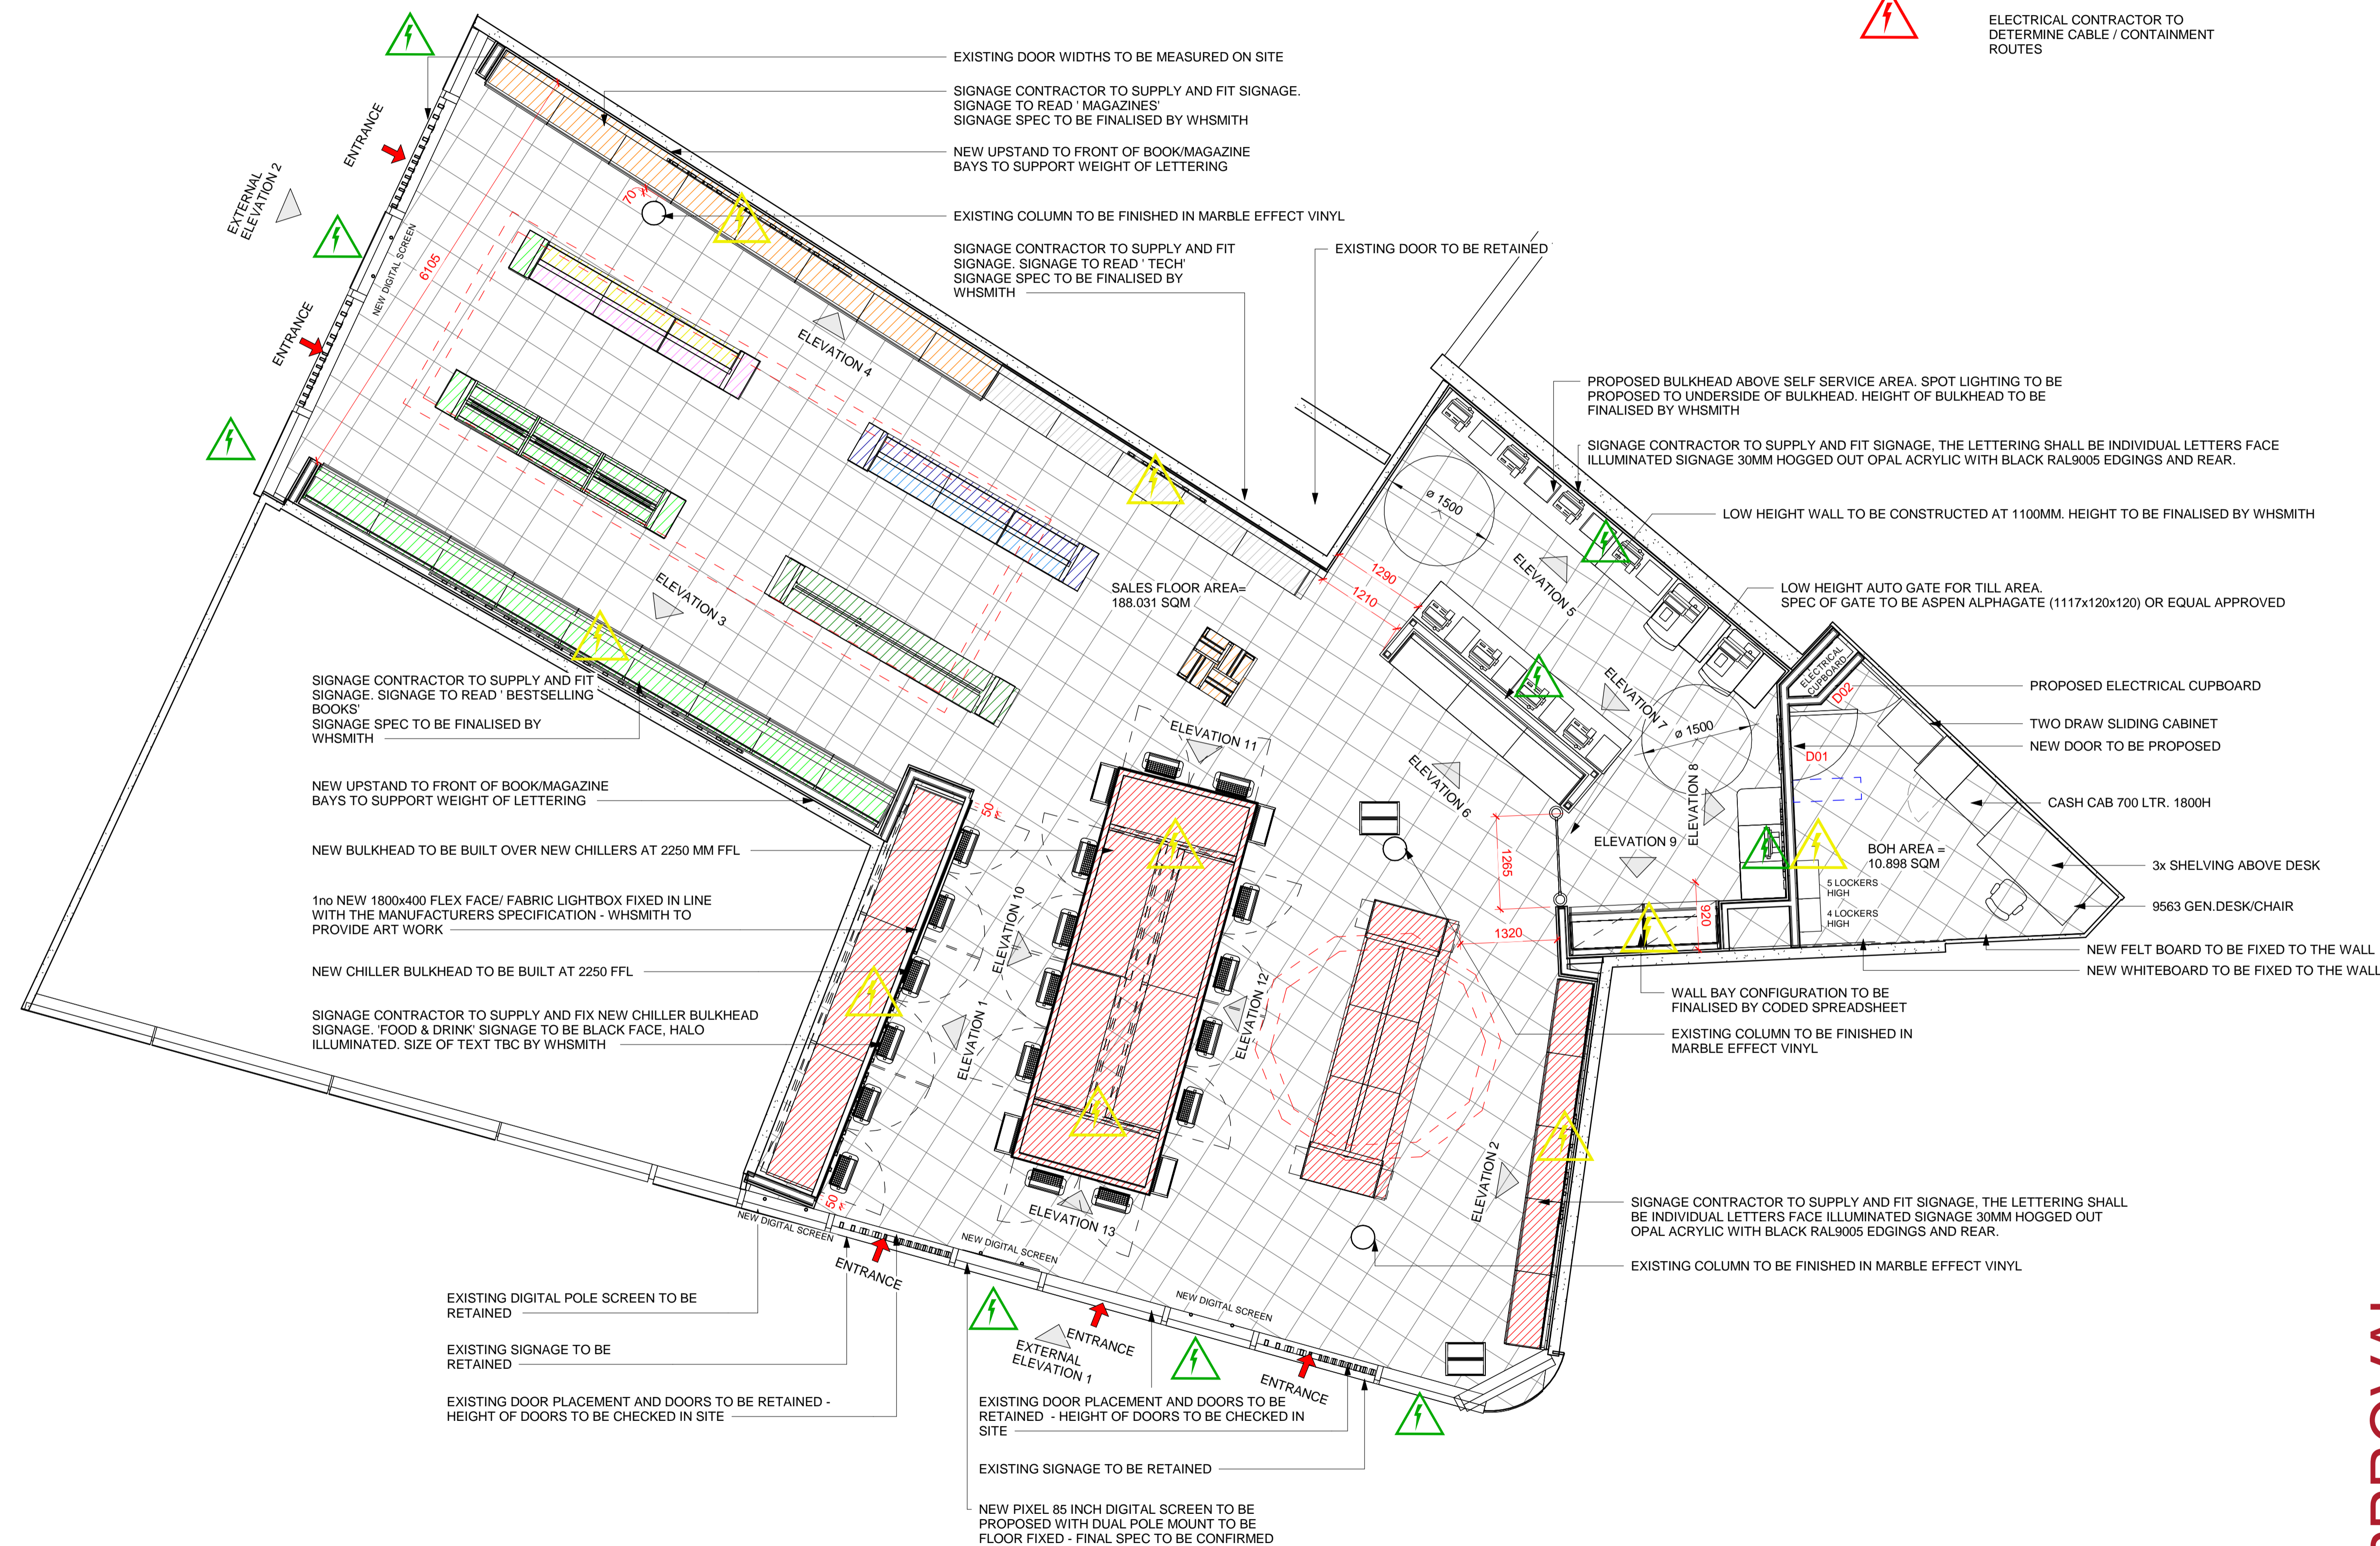

REV	DATE	DESCRIPTION	DRAWN	CHECKED
06	29-02-14	UPDATED FIRST ISSUE FOR TENDER	AW	GB
05	24-01-29	FIRST ISSUE FOR TENDER	GB	GB
04	24-01-24	UPDAED IN LINE WITH ORIGINAL	GB	GB
		SCO SPLIT		
03	24-01-24	UPDATED PRELIMINARY PACK	AW	GB
02	24-01-10	UPDATED PRELIMINARY PACK	AW	GB
01	24-01-08	UPDATED PRELIMINARY PACK	AW	GB



STORE NAME
KINGS CROSS STATION

COUNTRY
UK

PROJECT
KINGS CROSS STATION

DRAWING
PROPOSED GA PLAN

CONSULTANT
BROOKER FLYNN ARCHITECTS
DISCIPLINE DESCRIPTION
ARCHITECTURE
CONSULTANT LOGO



SCALE	PAPER SIZE	DATE	DRAWN	CHECKED
As indicated	A1	JAN 24	AW	GB
STORE NUMBER	PROJECT No	DISCIPLINE CODE	DRAWING No	
		A	20001	
CONSULTANT PROJECT No	STATUS		REV	
23.1165	DD		06	

FOR APPROVAL