

THIS DRAWING IS COPYRIGHT OF BROOKER FLYNN ARCHITECTS LTD AND MAY NOT BE REPRODUCED IN ANY FORM OR BY ANY MEANS WITHOUT PRIOR WRITTEN CONSENT. NO DIMENSIONS TO BE SCALED FROM THIS DRAWING.

ALL EXISTING INFORMATION HAS BEEN PROVIDED FROM WHS AS BUILT INFORMATION - MAIN CONTRACTOR TO VERIFY ANY DISCREPANCIES PRIOR TO SOS.

PARTITIONS KEY

2100 PARTITIONING / BW DIMENSIONS  
DIMENSIONS TO BE CHECKED AND CONFIRMED. DIMENSIONS SHOWN ARE TO PARTITION BOARDING. (NOT PANNELLING OR TILING)

WTXX PARTITION TYPE IDENTIFIER

XXXXHT HEIGHT OF PARTITION BOARDING TO BE TAKEN TO THIS HEIGHT. STRUCTURAL ELEMENTS TO BE TAKEN TO SOFFIT OR SUFFICIENT SUPPORTING SUBFRAME.

PLYWOOD PATRESSING TIMBER BEARERS TO BE APPLIED LOCALLY FOR FIXING OF WALL BAYS. FIXED BACK TO STUDWORK

04	29-02-14	UPDATED FIRST ISSUE FOR TENDER	AW	GB
03	24-01-29	FIRST ISSUE FOR TENDER	GB	GB
02	24-01-24	UPDATED PRELIMINARY PACK	AW	GB
01	24-01-10	UPDATED PRELIMINARY PACK	AW	GB

REV	DATE	DESCRIPTION	DRAWN	CHECKED
-----	------	-------------	-------	---------



STORE NAME  
KINGS CROSS STATION

COUNTRY  
UK

PROJECT  
KINGS CROSS STATION

DRAWING  
PROPOSED WALL TYPES PLAN

CONSULTANT  
BROOKER FLYNN ARCHITECTS  
DISCIPLINE DESCRIPTION  
ARCHITECTURE  
CONSULTANT LOGO



SCALE	PAPER SIZE	DATE	DRAWN	CHECKED
-------	------------	------	-------	---------



As indicated A1 JAN 24 AW GB

STORE NUMBER	PROJECT No	DISCIPLINE CODE	DRAWING No
--------------	------------	-----------------	------------

20005

CONSULTANT PROJECT No	STATUS	REV
-----------------------	--------	-----

23.1165 DD04

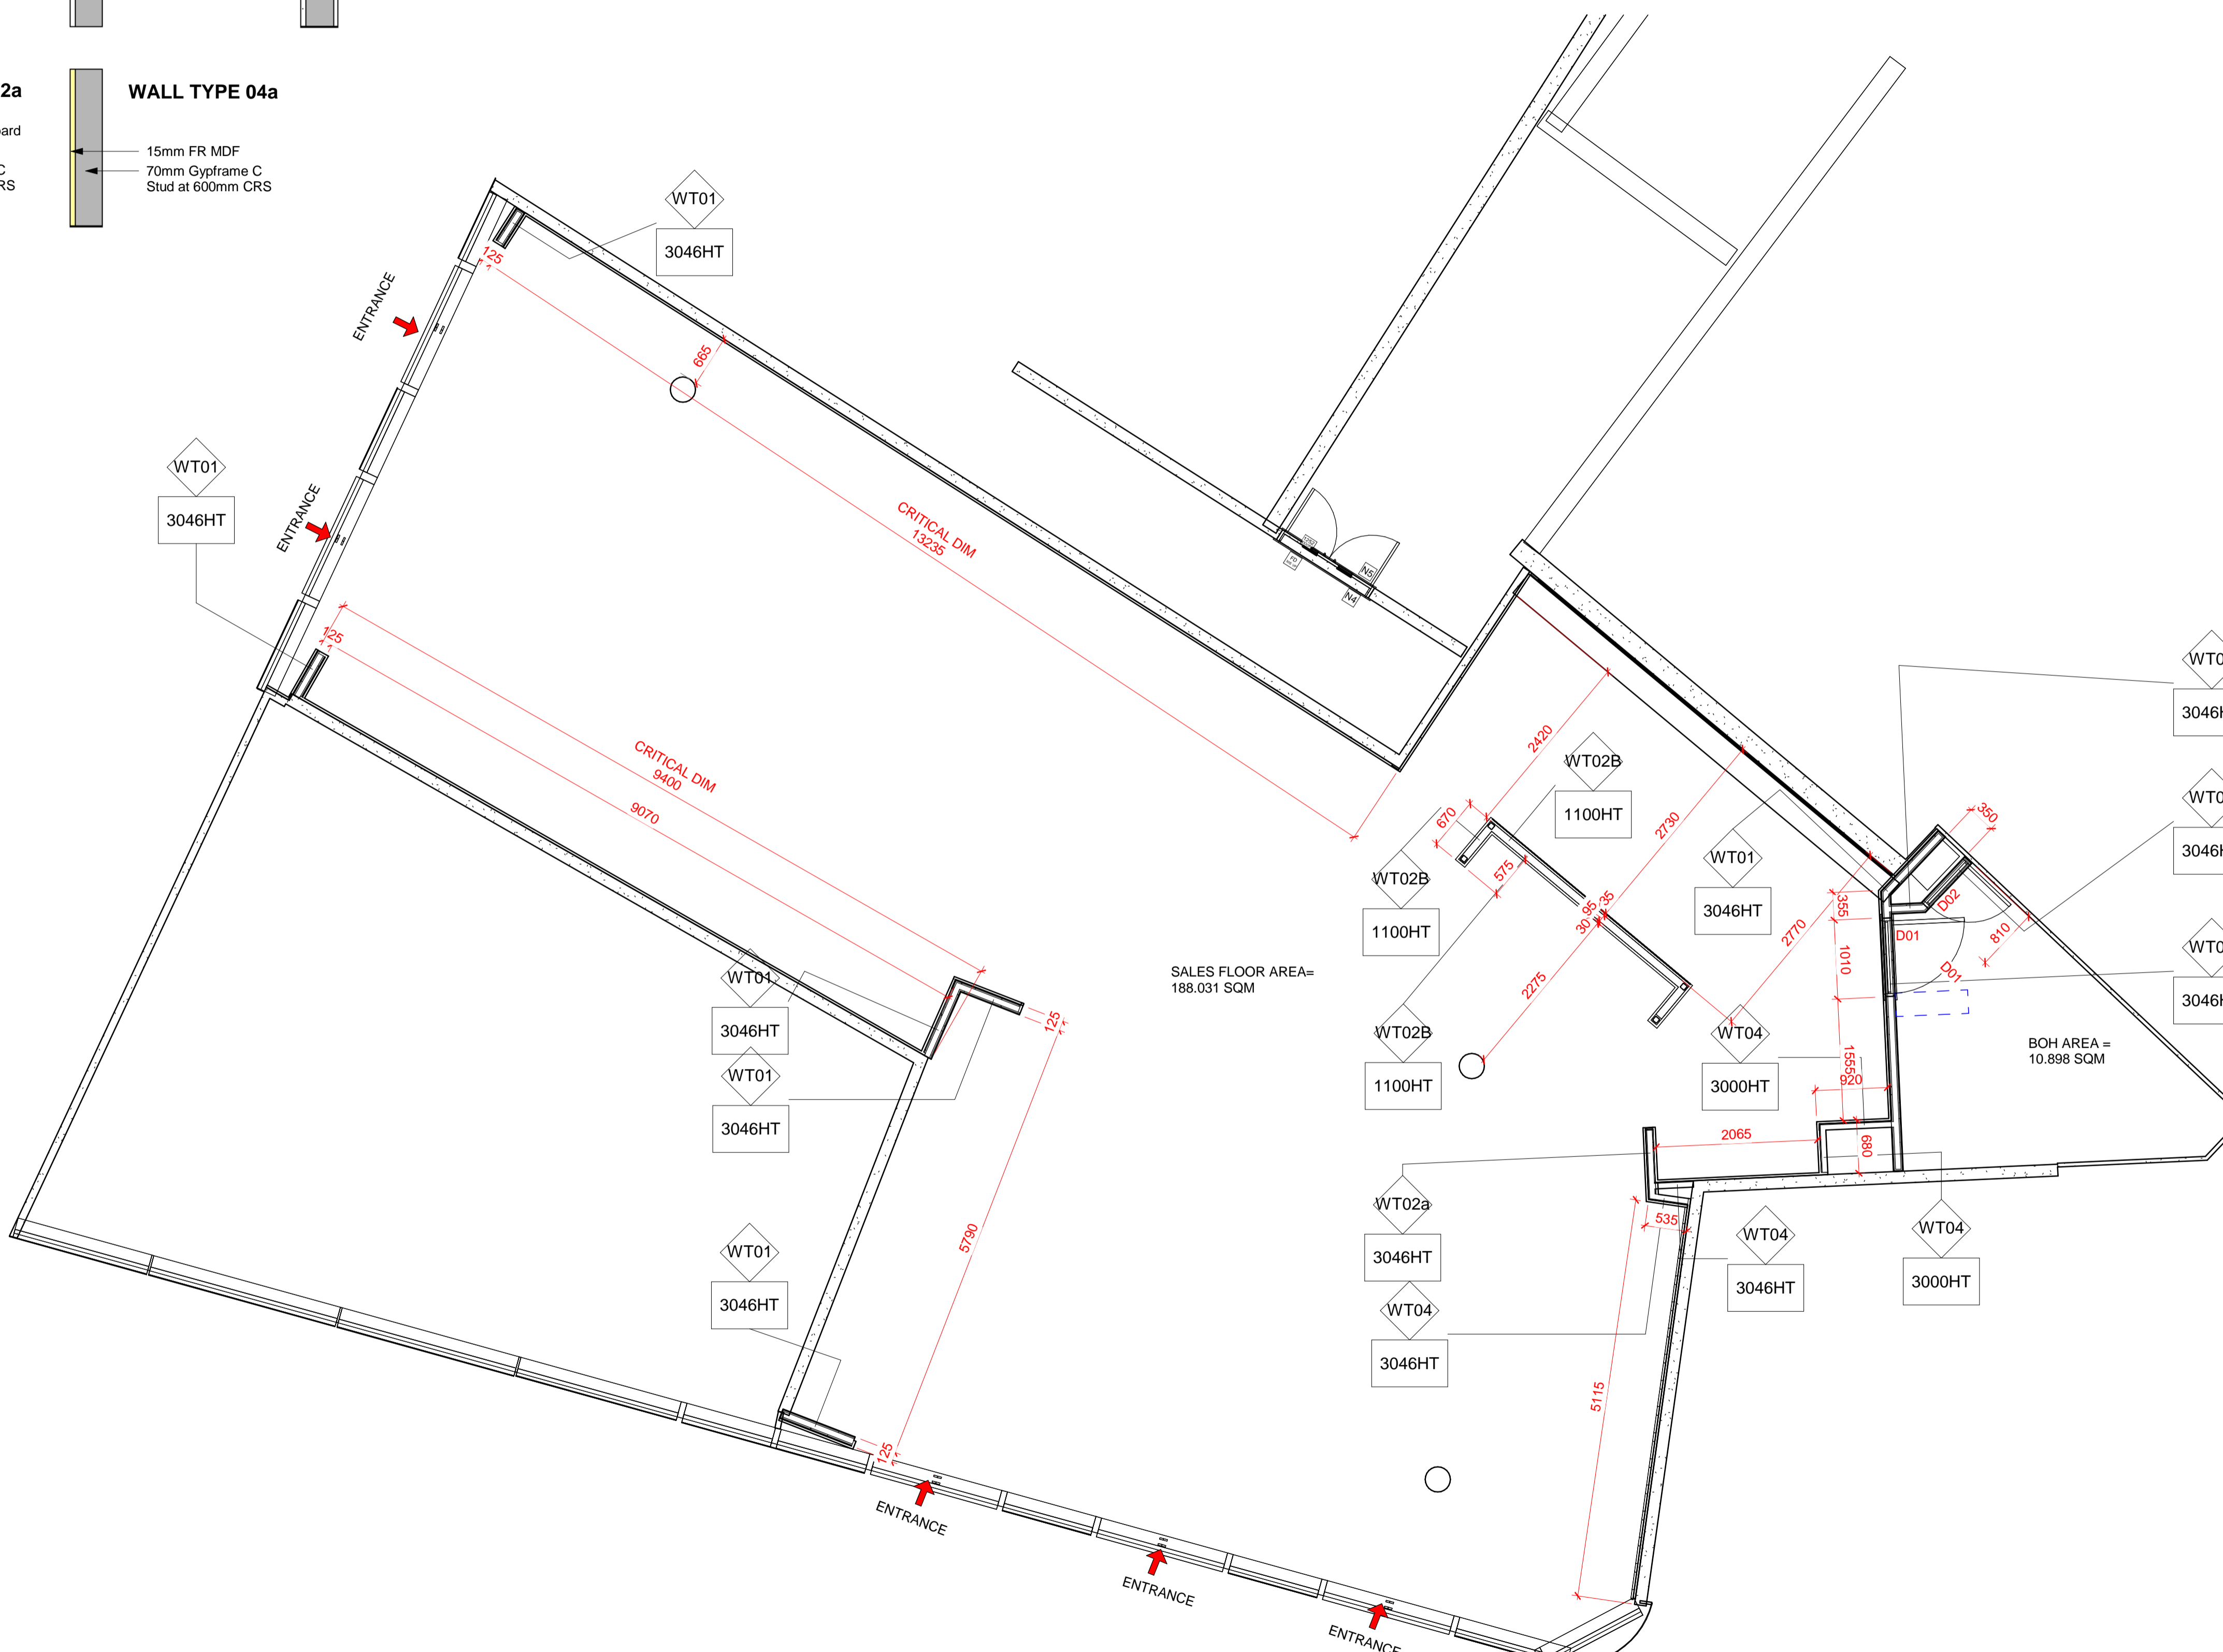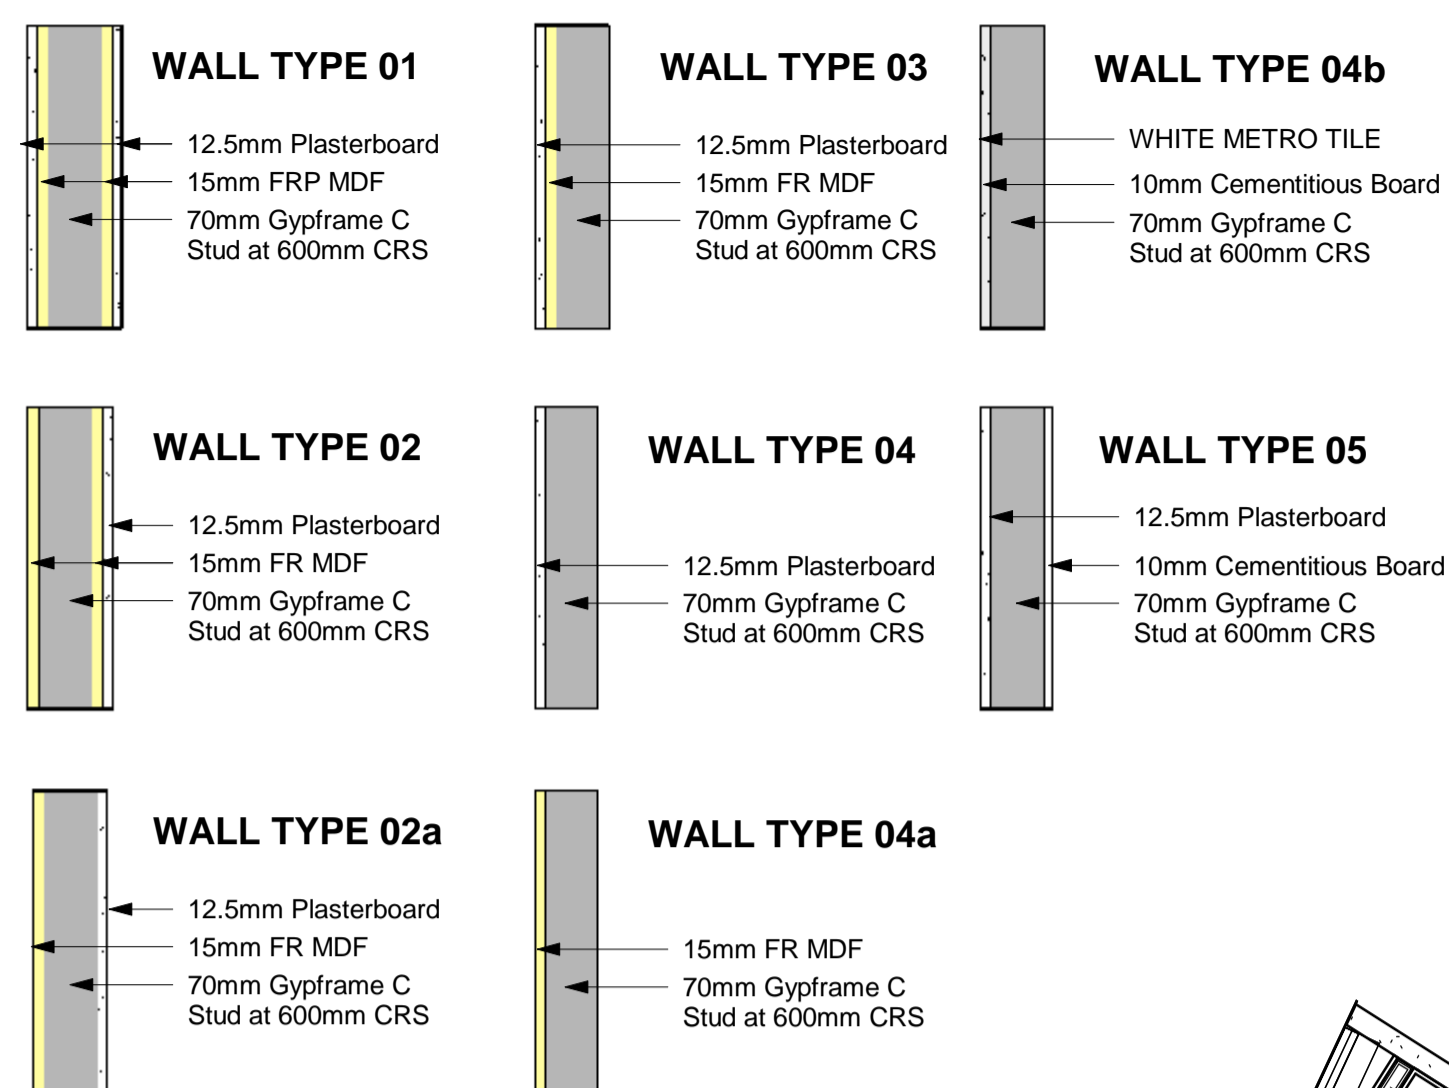

1 WALL TYPES  
1 : 50

FOR APPROVAL