

- WALL FINISH TYPE 01**
DULUX TYPE DIAMOND EGG SHELL COLOUR BR WHITE
- WALL FINISH TYPE 02**
BLACK RAL 9005 PAINT
- WALL FINISH TYPE 03**
V TEC BRICK - LONDON BRICK MULTI OR SIMILAR
- WALL FINISH TYPE 04**
V TEC BRICK - LONDON BRICK SANDY BROWN OR SIMILAR
- WALL FINISH TYPE 08**
GRAPHIC VINYL/ARTWORK ON WALL
- WALL FINISH TYPE 04A**
DULUX PEWTER GREY PAINT FINISH PANELLING WITH HORIZONTAL SLAT WALL TO 1700MM REF: H3710 S12
- WALL FINISH TYPE 05**
METRO TILE BLUE - SPEC TBC
- WALL FINISH TYPE 06**
TOPS TILES WHITE METRO TILE 100X200mm
- WALL FINISH TYPE 07**
METRO TILE GREEN - SPEC TBC
- WALL FINISH TYPE 09**
GRAPHIC MARBLE EFFECT VINYL

PROTECTION TYPE 01
SNOW WHITE ACROVYN RAL 9003 PVC FREE SHEETS TO EXPOSED WALL AREAS, UP TO 2100mm AFFL. CORNER PROTECTION WHERE INDICATED

NOTES ORIGINAL A1

THIS DRAWING IS COPYRIGHT OF BROOKER FLYNN ARCHITECTS LTD AND MAY NOT BE REPRODUCED IN ANY FORM OR TRANSFERRED TO OTHER PARTIES BY ELECTRONIC MEANS WITHOUT PRIOR WRITTEN CONSENT. NO DIMENSIONS TO BE SCALED FROM THIS DRAWING.

ALL EXISTING INFORMATION HAS BEEN PROVIDED FROM WHS AS BUILT INFORMATION - MAIN CONTRACTOR TO VERIFY ANY DISCREPANCIES PRIOR TO SOS.


WALL FINISHES NOTES

WALL FINISHES DRAWING TO BE READ IN CONJUNCTION WITH ELEVATION DRAWINGS.

ALL NEW STORE FACING WALLS TO BE RE-DECORATED / FINISHED AS A MINIMUM.

Wall Finishes Legend

1 : 10

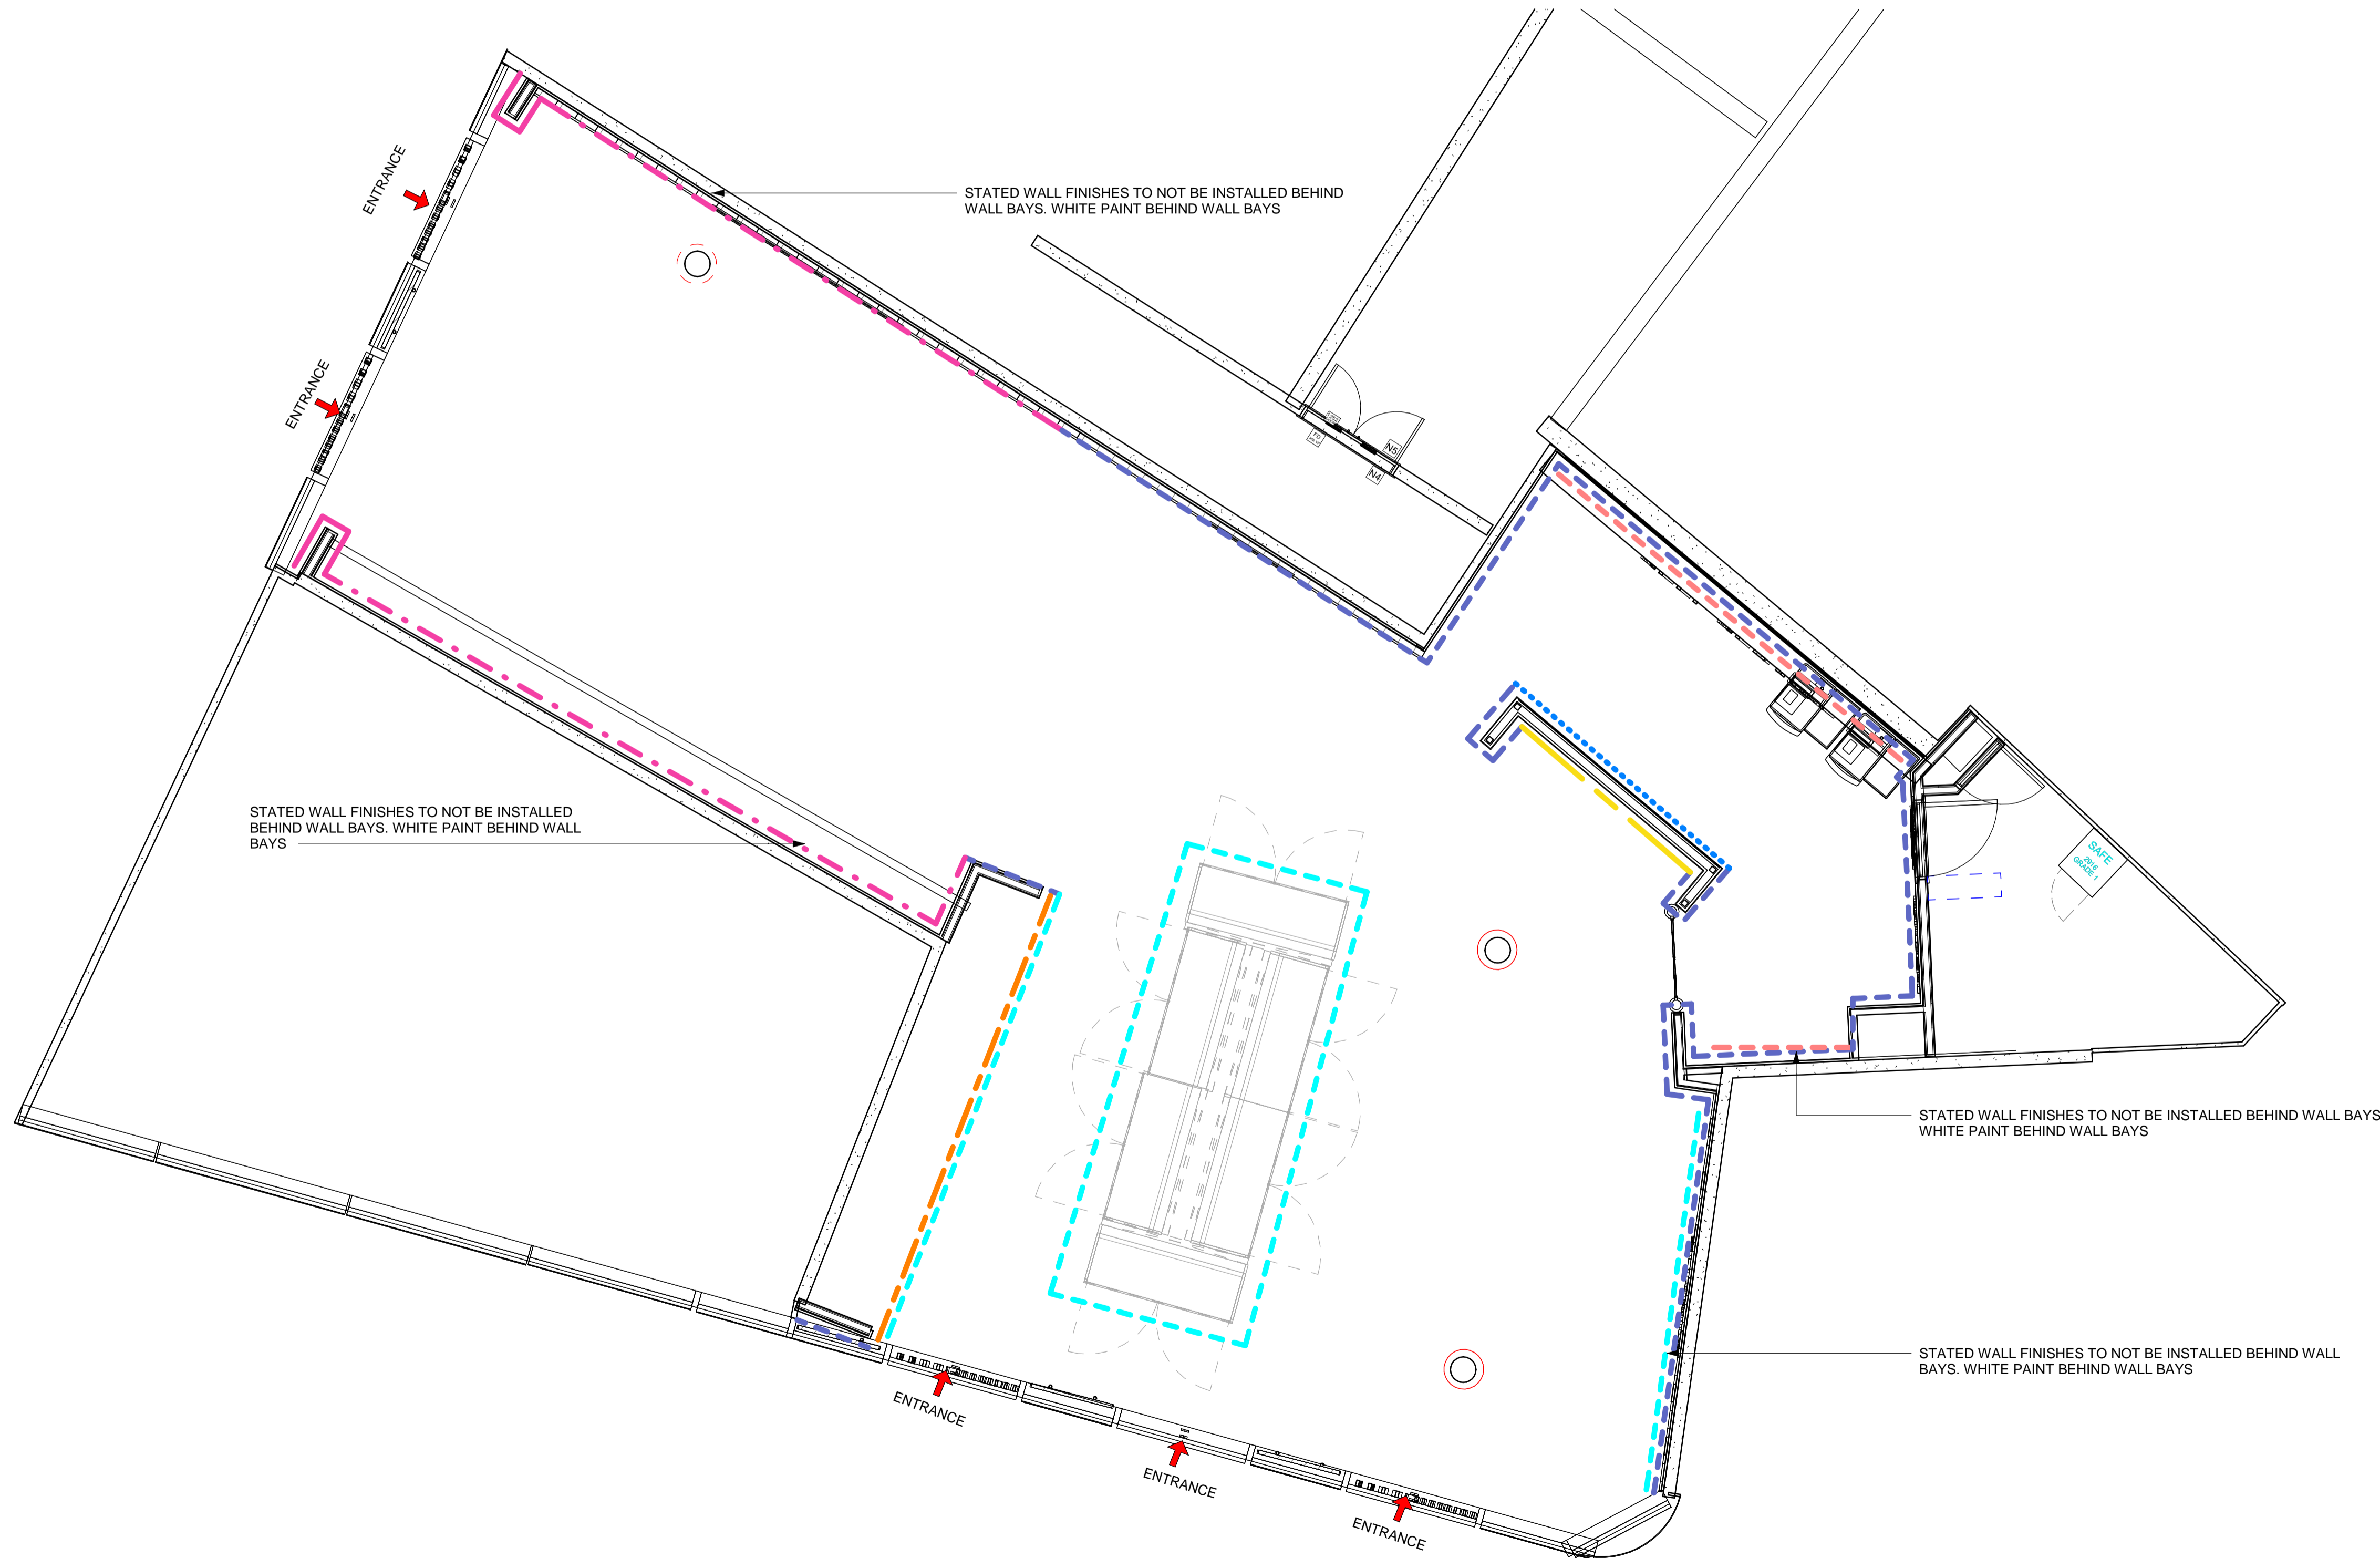

REV	DATE	DESCRIPTION	DRAWN	CHECKED
04	29-02-14	UPDATED FIRST ISSUE FOR TENDER	AW	GB
03	24-01-29	FIRST ISSUE FOR TENDER	GB	GB
02	24-01-24	UPDATED PRELIMINARY PACK	AW	GB
01	24-01-10	UPDATED PRELIMINARY PACK	AW	GB



STORE NAME
KINGS CROSS STATION

COUNTRY
UK

PROJECT
KINGS CROSS STATION

DRAWING
PROPOSED WALL FINISHES PLAN

CONSULTANT
BROOKER FLYNN ARCHITECTS
DISCIPLINE DESCRIPTION
ARCHITECTURE
CONSULTANT LOGO



SCALE	PAPER SIZE	DATE	DRAWN	CHECKED
As indicated	A1	JAN 24	AW	GB

STORE NUMBER	PROJECT No	DISCIPLINE CODE	DRAWING No
		A	20006

CONSULTANT PROJECT No	STATUS	REV
23.1165	DD	04

FOR APPROVAL

1 WALL FINISHES

1 : 50