


- General Notes:
- This is not an installation drawing.
  - This drawing should be read in conjunction with all relevant architectural, civil, structural, mechanical, electrical and public health drawings, specifications and room data sheets.
  - Do not scale from this drawing. Refer to Architects drawings for building dimensional information.
  - Errors and omissions must be clarified, make no assumptions.
  - Copyright Thornton Reynolds Ltd.

Lighting Note:  
 1. Installations within staircase to be installed with exposed steel conduit systems.

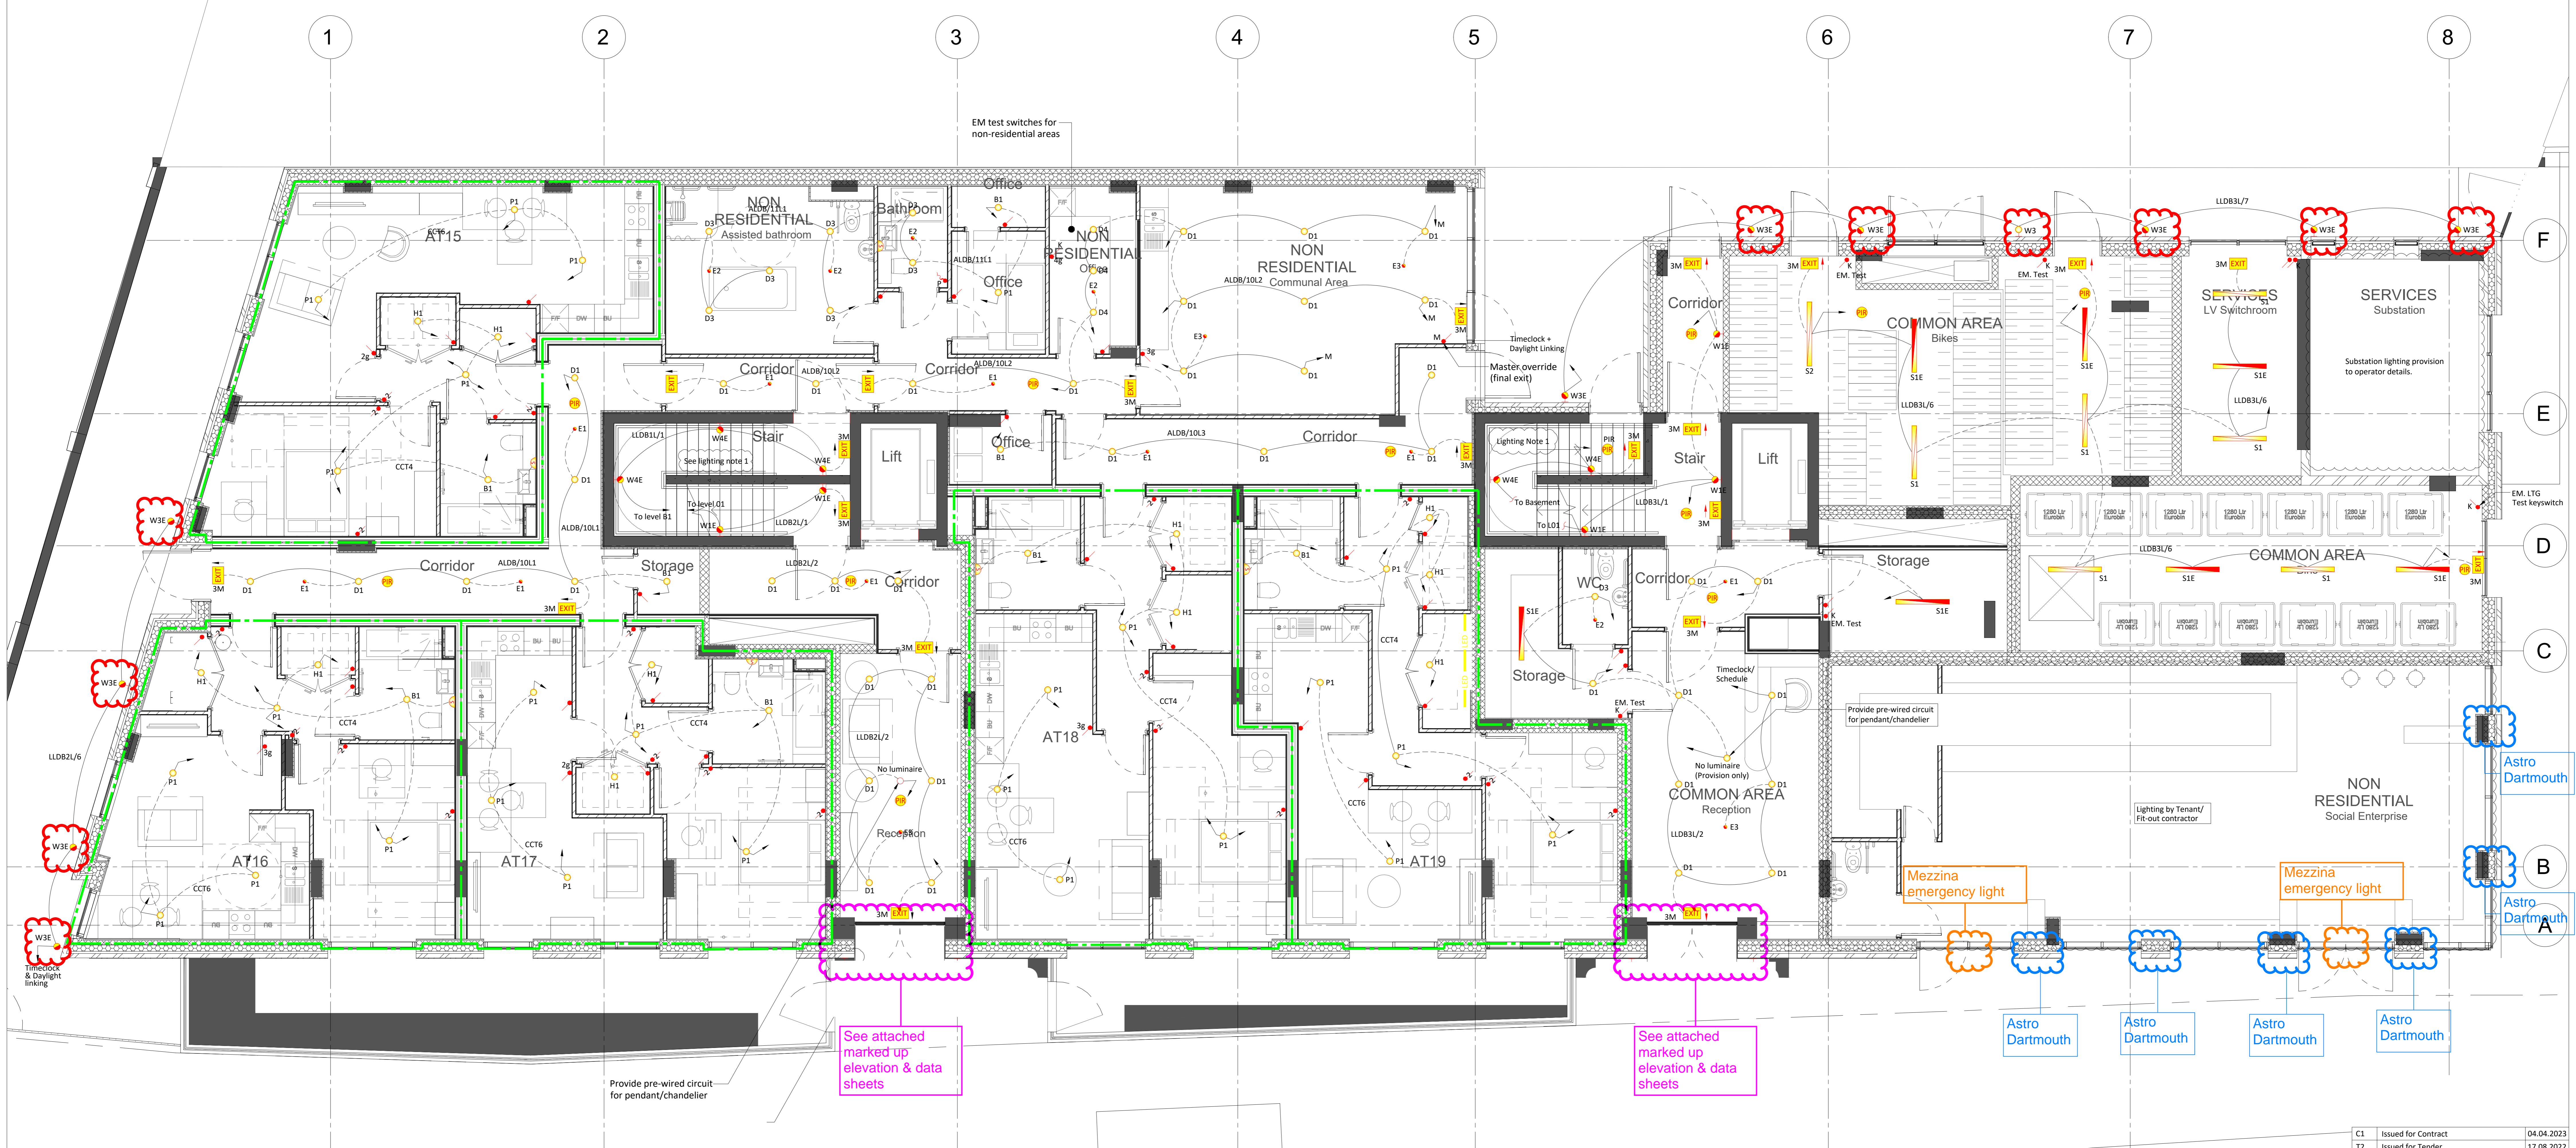

C1	Issued for Contract	04.04.2023
T2	Issued for Tender	17.08.2022
T	Issued for Tender	12.08.2022
T1	Issued for Draft Tender	15.07.2022
Rev:	Comment:	Date:

**thornton | reynolds**  
 10A Lant Street London SE1 1QR +44 (0)20 7378 1540  
 www.thorntonreynolds.com  
 general@thorntonreynolds.com  
 Client: GM Developments London LLP  
 Date: 3 Apr 2023 Drawn by: iwiatt C  
 Scale @ A0: 1:50 Checked by: P.Fearon

Drawing Title:  
**Highgate**  
**Electrical Services**  
**Lighting Ground Floor Layout**

Highgate Road