




LIVING WALL 1 - SCALE 1:75

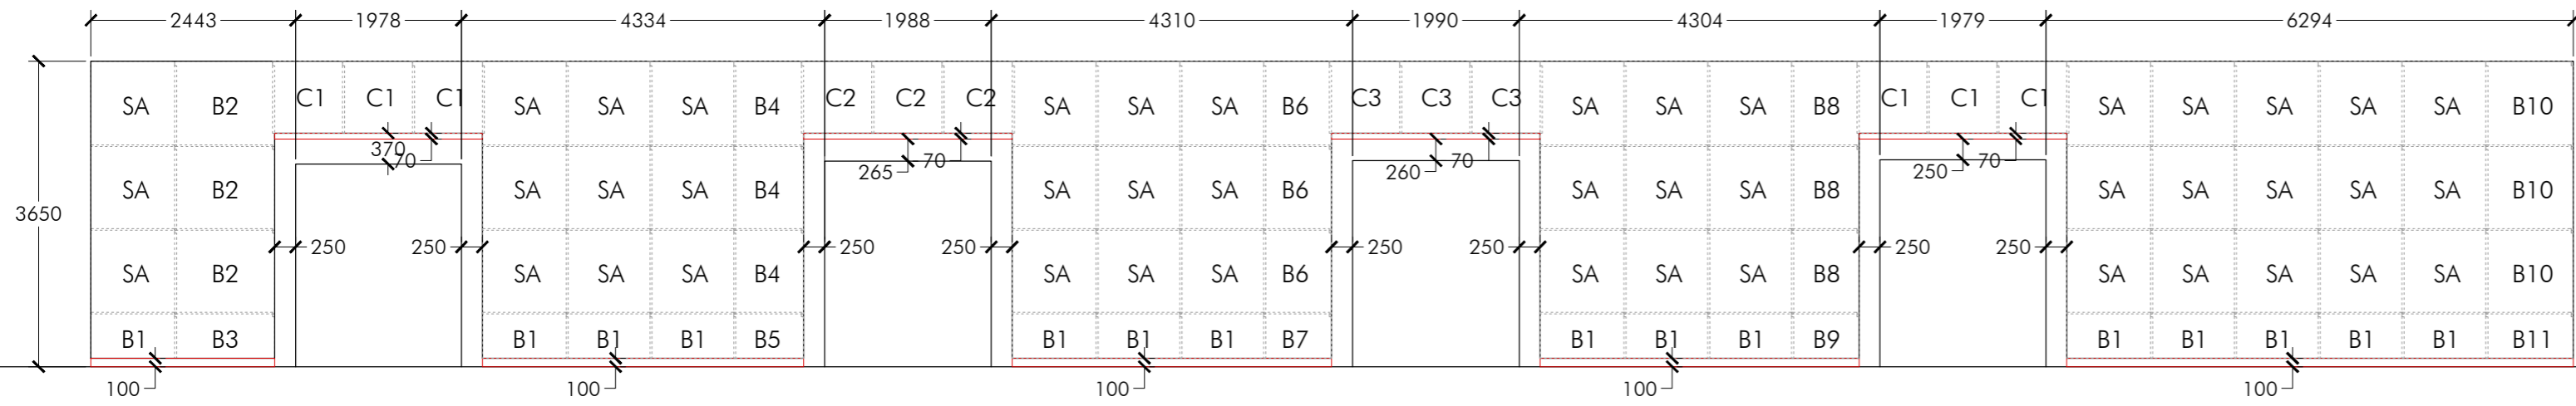


LIVING WALL 2 - SCALE 1:50

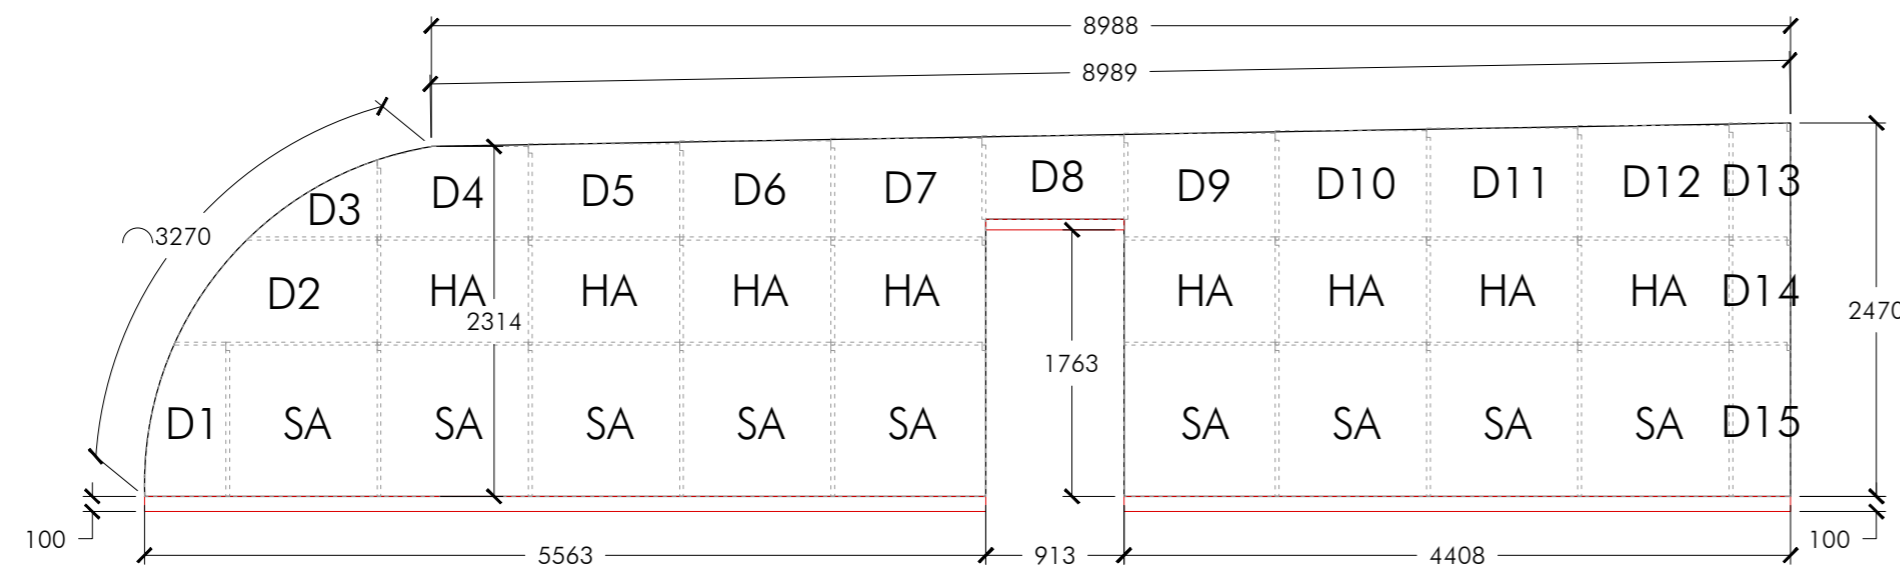

PERIMETER SCREW FOR FYTOTEXTILE 36 MODULES

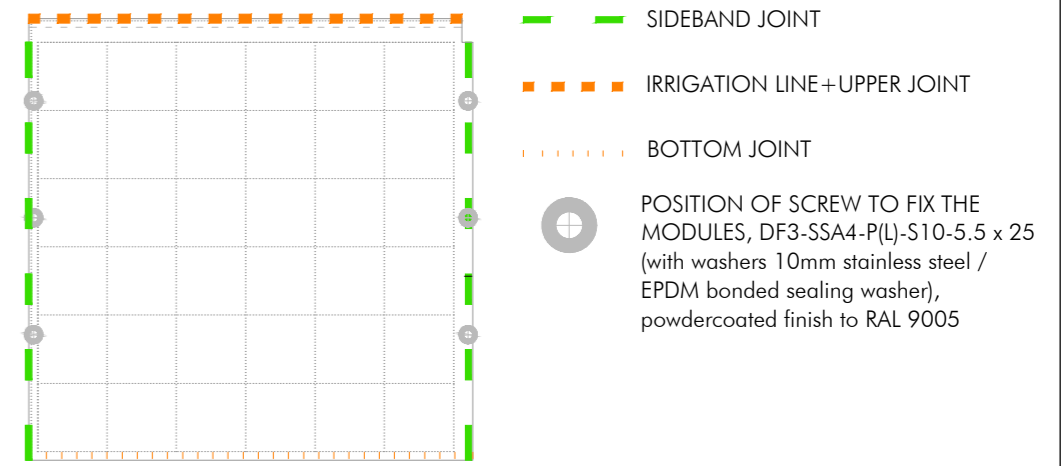

DETAILED VERTICAL SECTION

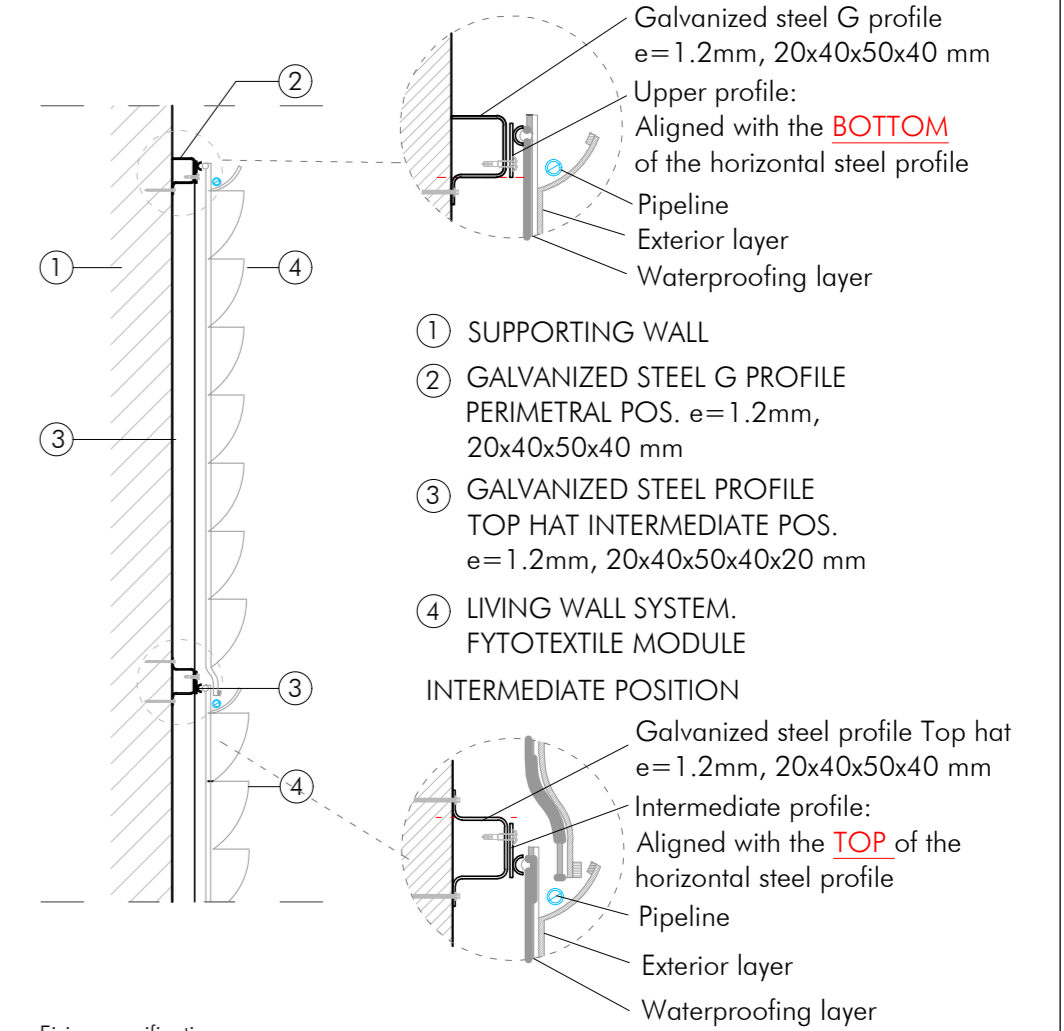

Fixing specifications:

- Top hat to supporting wall, screws type HTF-SS-6.3 X 57 (no washer)
- Hanging rail to sub-frame, screws type DF3-SSA4-P(L)-5.5 x 25 (no washer) (stainless steel finish, un-coloured)
- Fytotextile modules to subframe, screws type DF3-SSA4-P(L)-S10-5.5 x 25 (with washers 10mm stainless steel / EPDM bonded sealing washer), powdercoated finish to RAL 9005

DETAILED HORIZONTAL SECTION

