

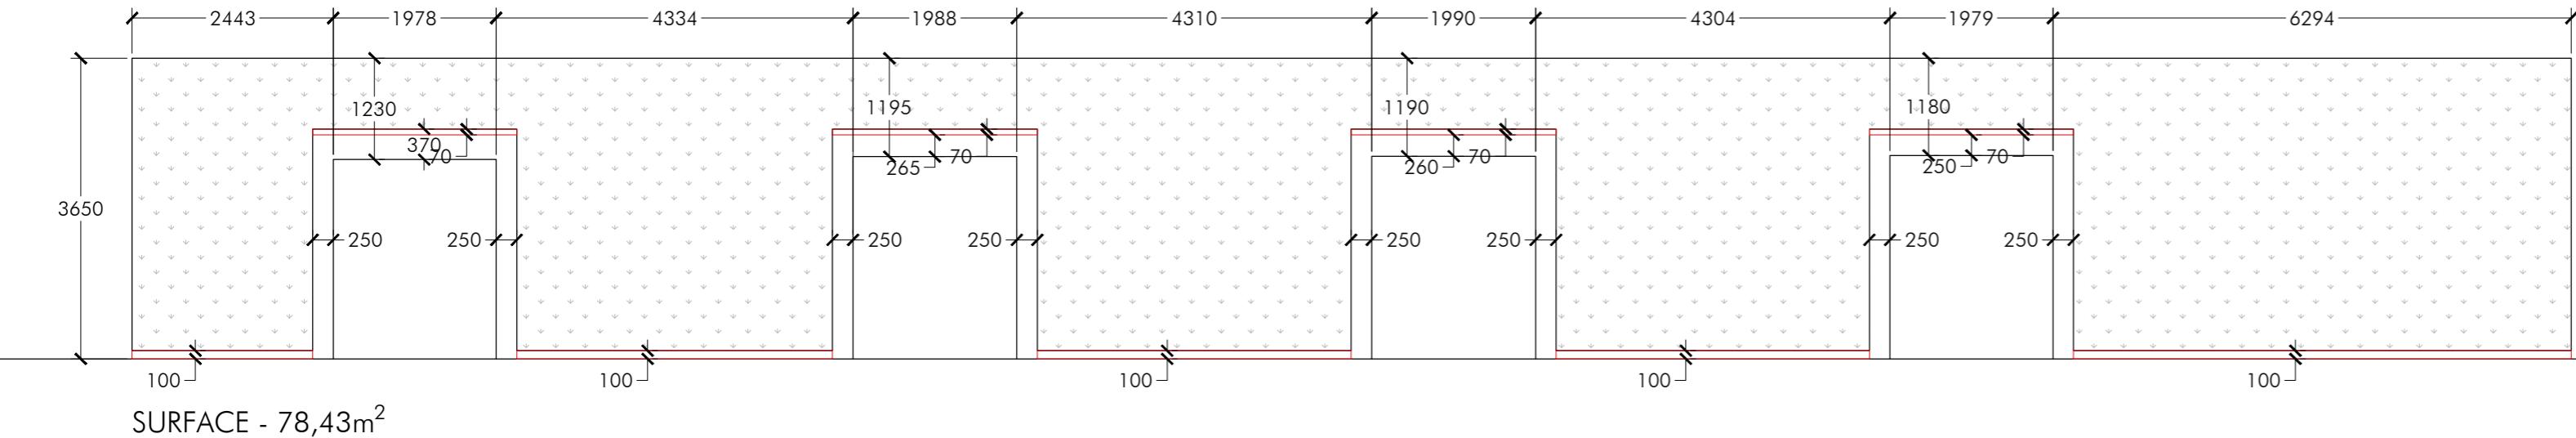


### LIVING WALL 1 - SCALE 1:75

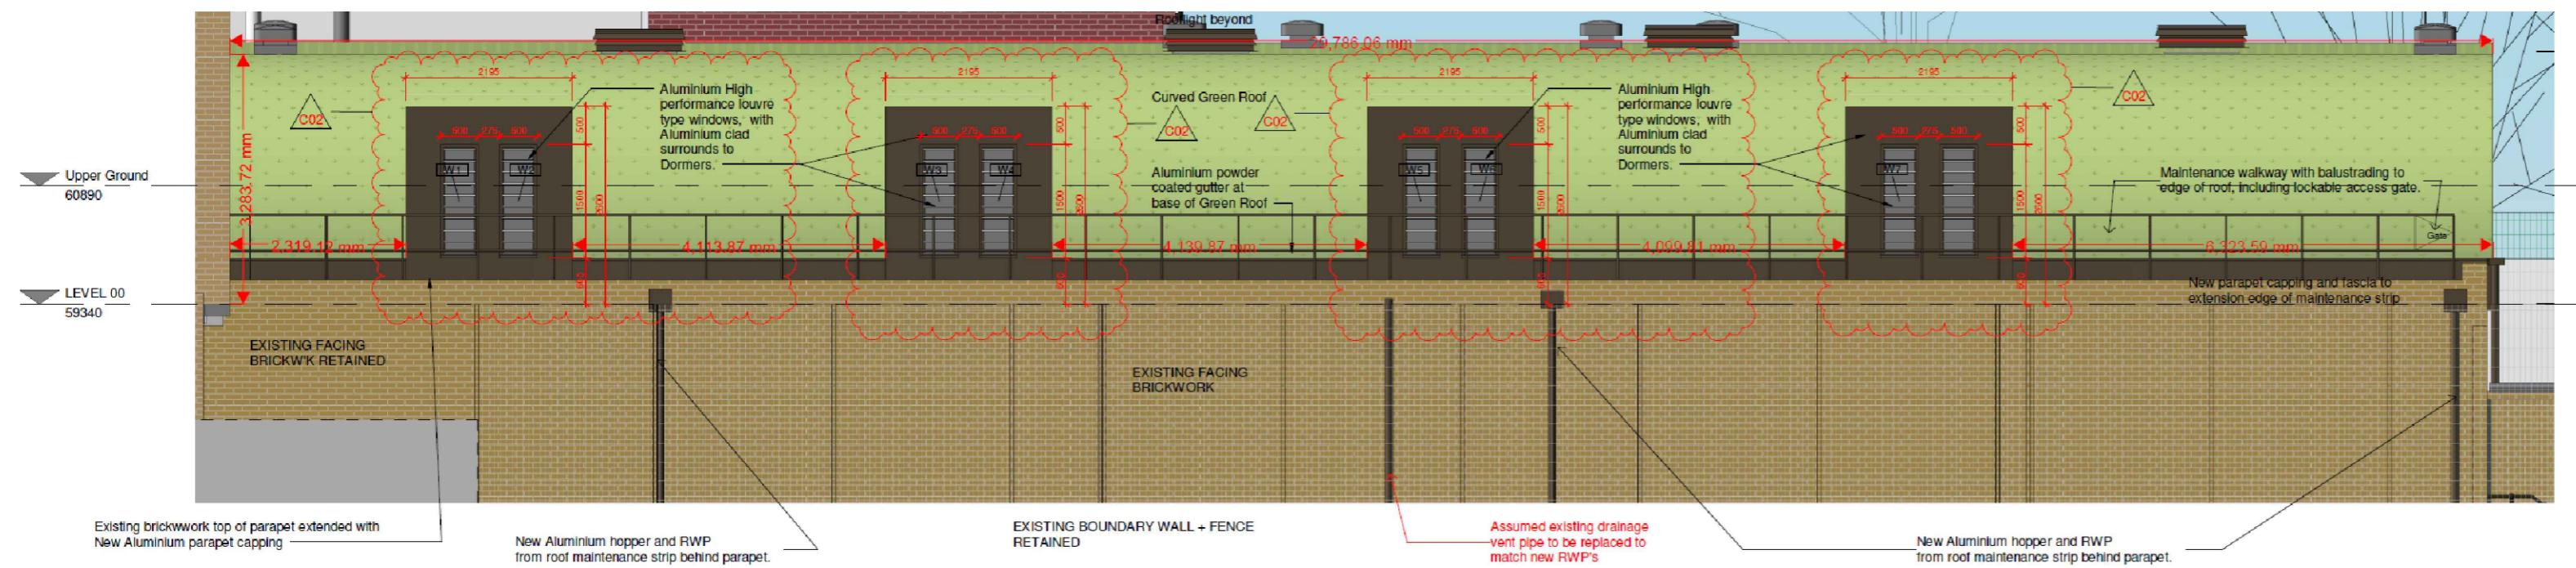


### LIVING WALL 2 - SCALE 1:50

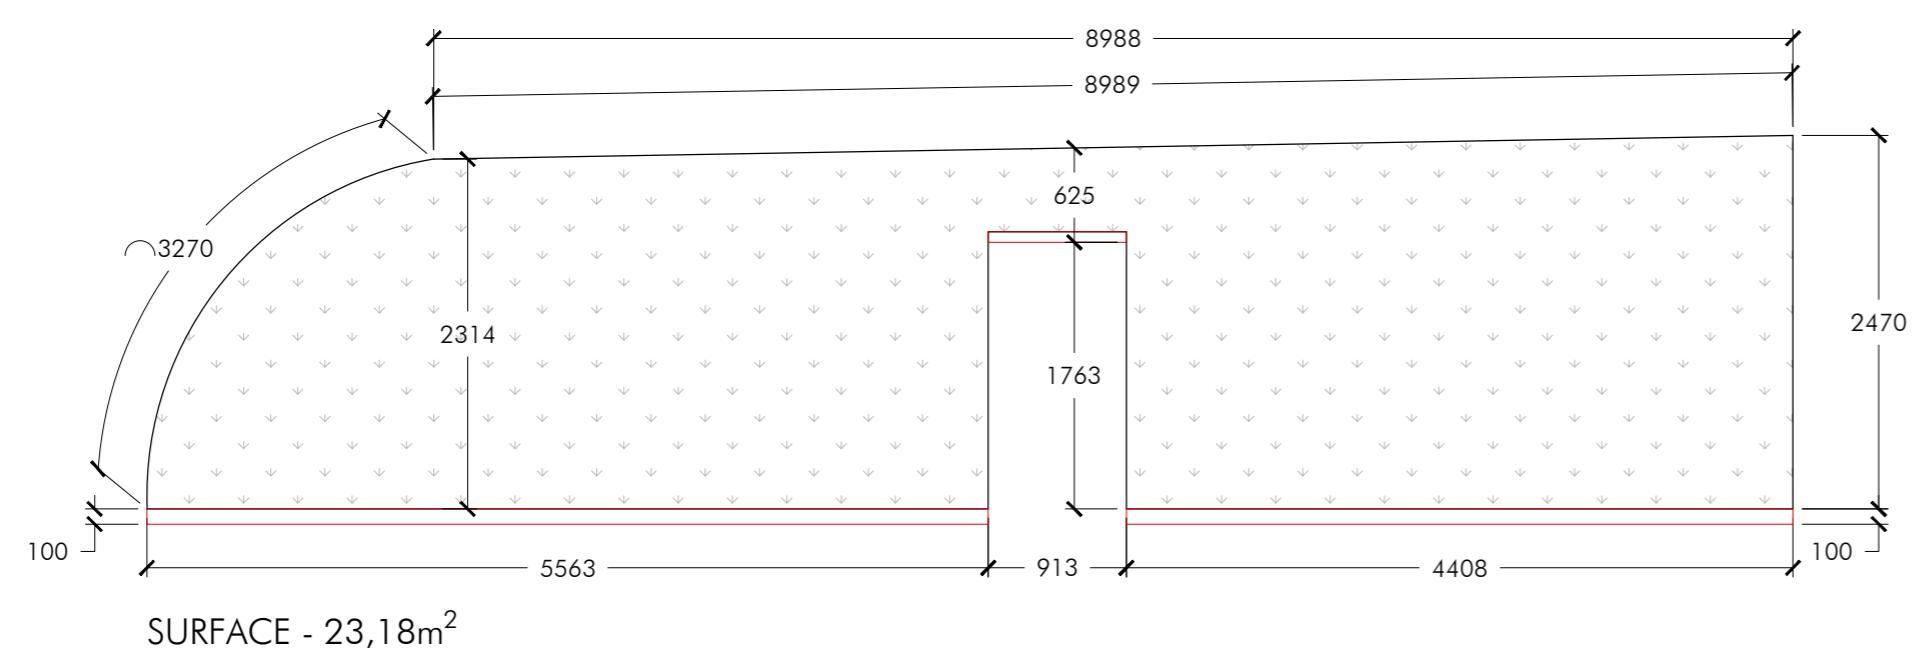


**fytotextile®**

### Fytotextile® Multilayer modules


It improves the health of the plant due to its high transpiration capacity in the buried layer and establishes an **optimal balance** between water, air and substrate in the buried part of the plant

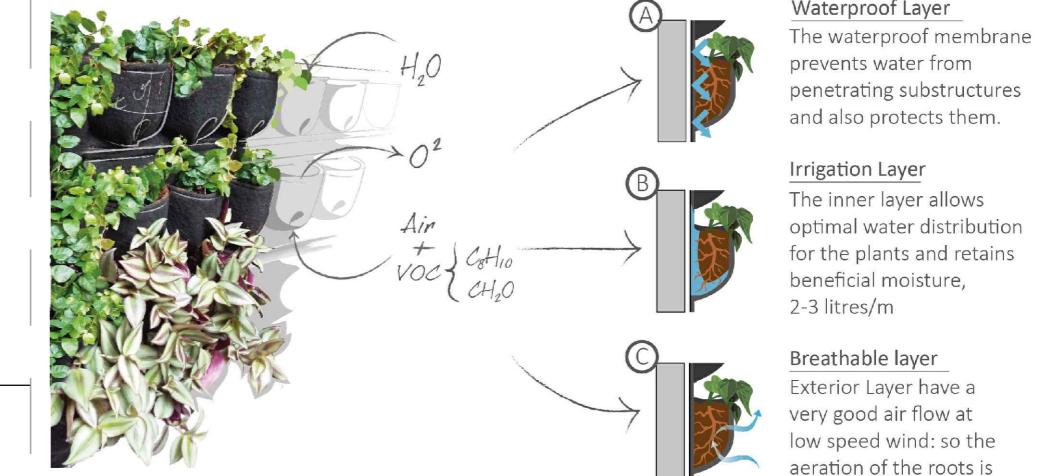

### Fytotextile® Multilayer System

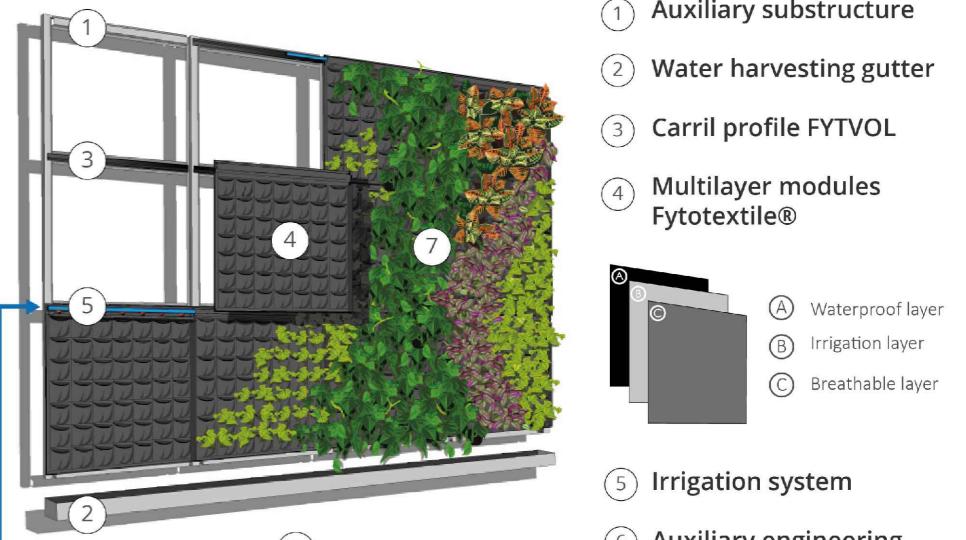

### Instalación en 4 pasos

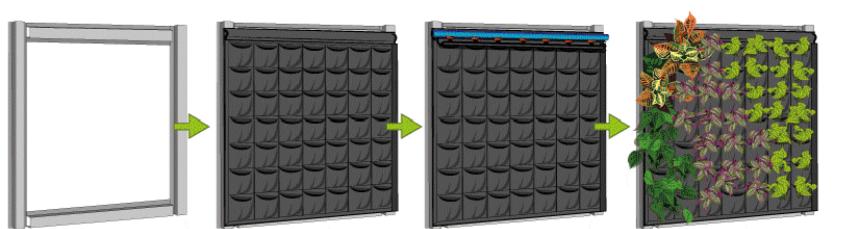

CONSULTOR Terapia Urbana INSTALLER Smartscape	PROJECT <b>HALL SCHOOL - SCOTSCAPE</b>
	DRAWING
	<b>DIMENSIONS AND SURFACE</b>
CODE	INT 24007
DRAWING NUMBER	00.01   V3
	06-03-2024
	S-A3 1:75