
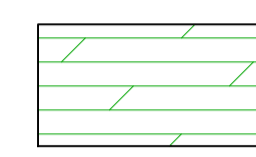
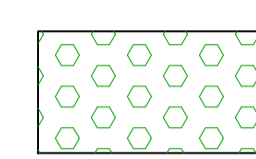
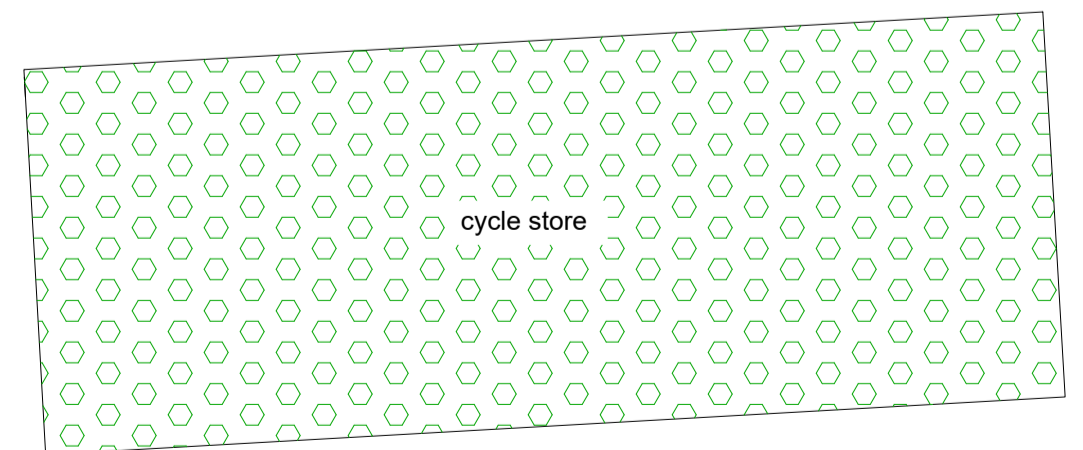
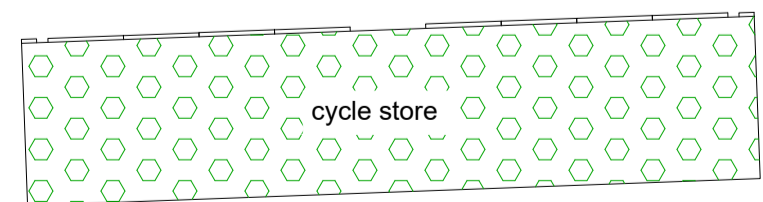


- GENERAL NOTES:
1. All dimensions and levels to be checked and verified on site before commencing any work or producing shop drawings
 2. This drawing is to be read in conjunction with all other relevant drawings, specifications and schedules.
 3. Any discrepancy concerning the drawings should be referred to the originator / CA immediately
 4. All dimensions in millimetres unless noted otherwise
 5. All levels in metres
 6. Existing service alignments to be checked on site by the contractor on site by the contractor prior to construction work commencing
 7. The content of this drawing is to be read in conjunction with the latest project CDM risk register

 Living Roof: Proprietary brown roof to be compatible with the proposed PV system. Refer also to Landscape Specification Section Q28 125.

 Living Roof: Proprietary lightweight Sedum roof to cycle stores.

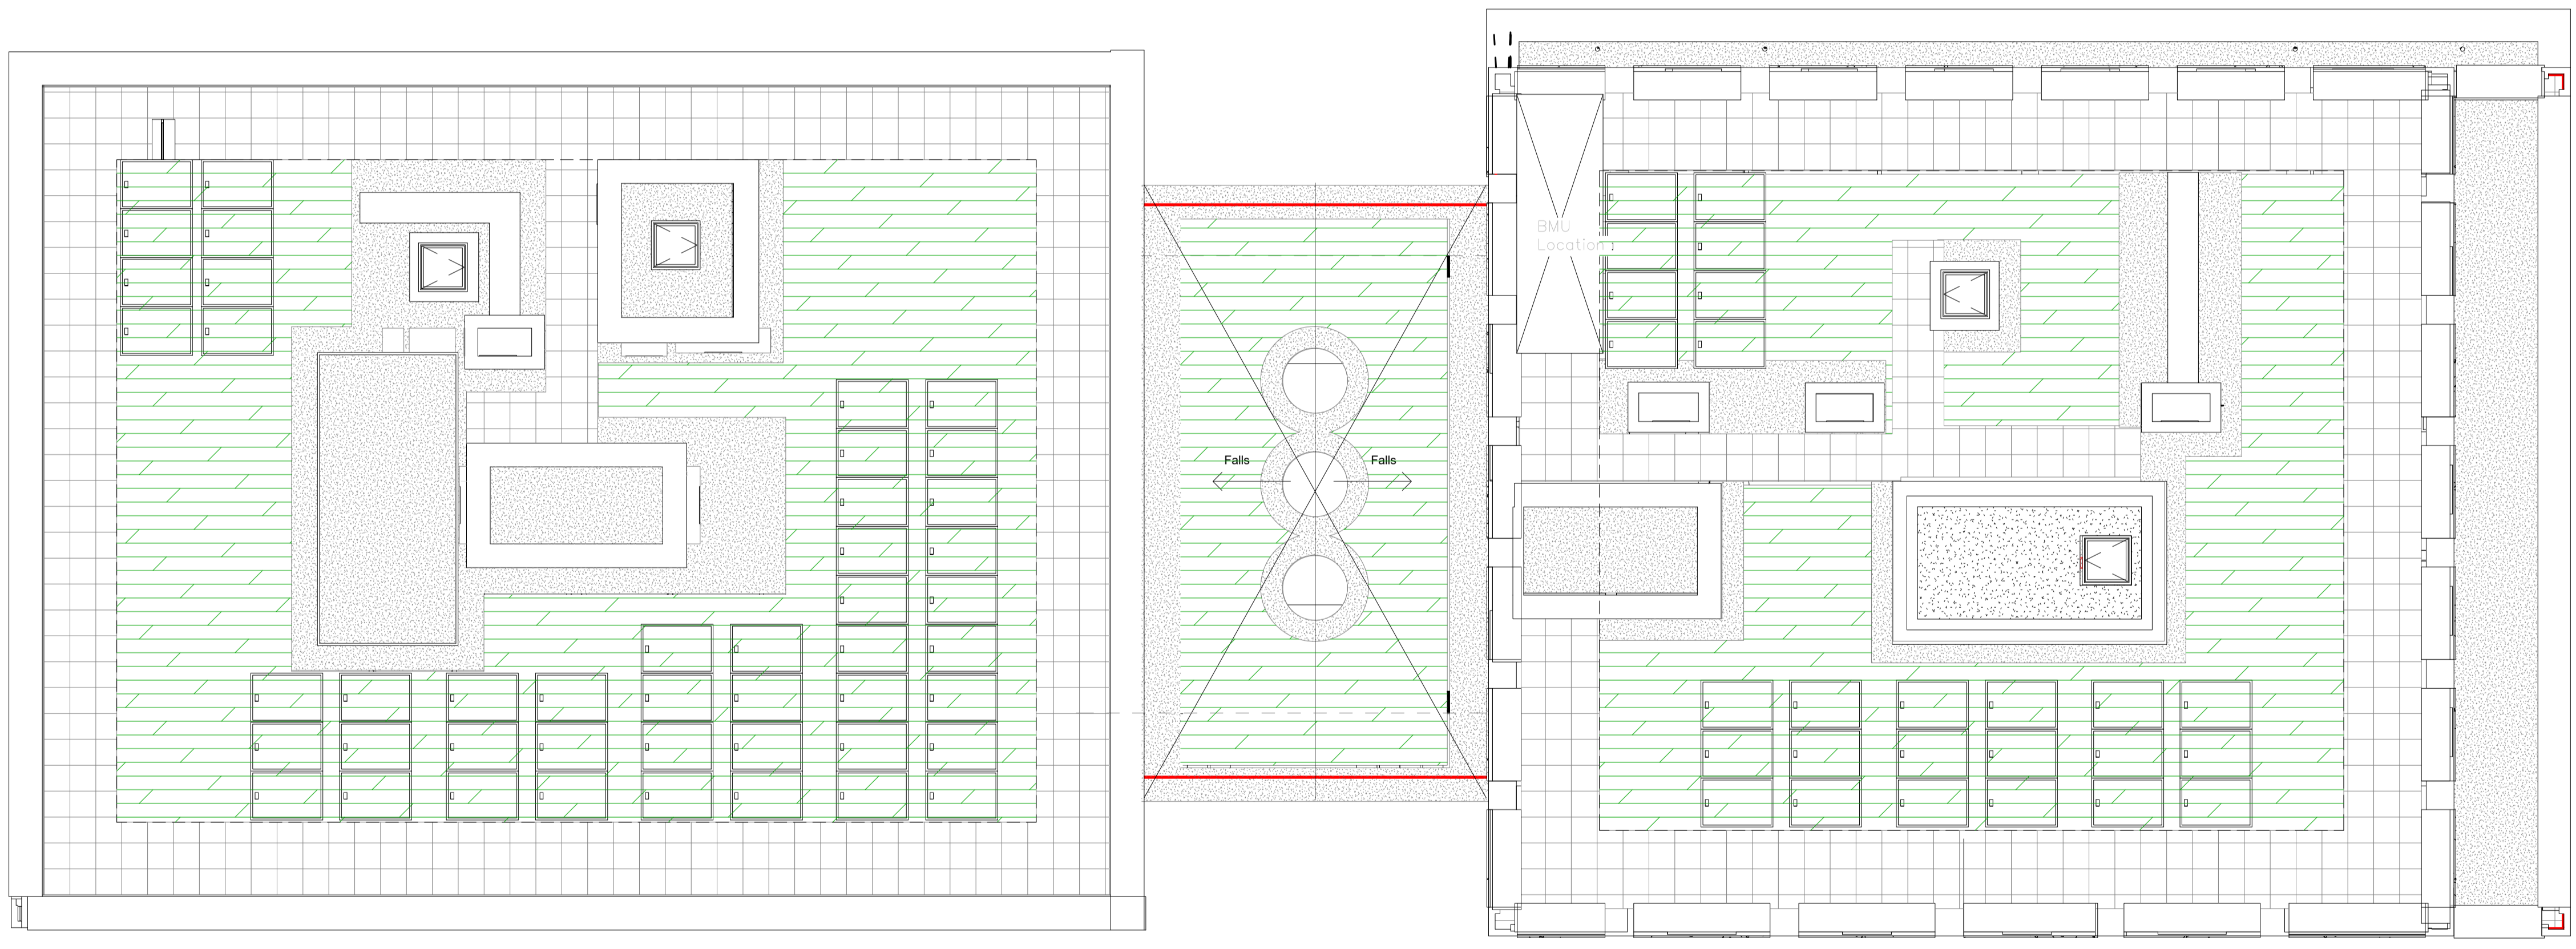

NOTE
For previous iterations of this document, please refer to document number AGC377-GRA-2A-DR-L-1001. Please note that this version of this drawing supersedes and replaces any earlier versions that have been issued.

Rev.	Date	Description	PJ	PC
P01	01.12.2023	FOR PLANNING		

grant associates
Landscape Architecture, Urban Design, Creative Ecology
22 Milk Street, Bath BA1 1UT
T: +44 (0) 1225 332664, F: +44 (0) 1225 420803
E: info@grant-associates.uk.com

CLIENT
LB CAMDEN

PROJECT
AGAR GROVE REGENERATION
PHASE 2A


TITLE
SITE WIDE MASTERPLAN

Scale:	Date:	Drawn:	Checked:	Approved:
1:500@ A1	07.04.22	AP	CH	PC

Status:
FOR PLANNING

Drawing Number:
AGV-GRA-BZ-ZZ-DR-L-105001

Rev:
P01

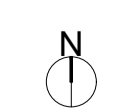

FOR PLANNING