



- GENERAL NOTES:
1. All dimensions and levels to be checked and verified on site before commencing any work or producing shop drawings
 2. This drawing is to be read in conjunction with all other relevant drawings, specifications and schedules.
 3. Any discrepancy concerning the drawings should be referred to the originator / CA immediately
 4. All dimensions in millimetres unless noted otherwise
 5. All levels in metres
 6. Existing service alignments to be checked on site by the contractor on site by the contractor prior to construction work commencing
 7. The content of this drawing is to be read in conjunction with the latest project CDM risk register

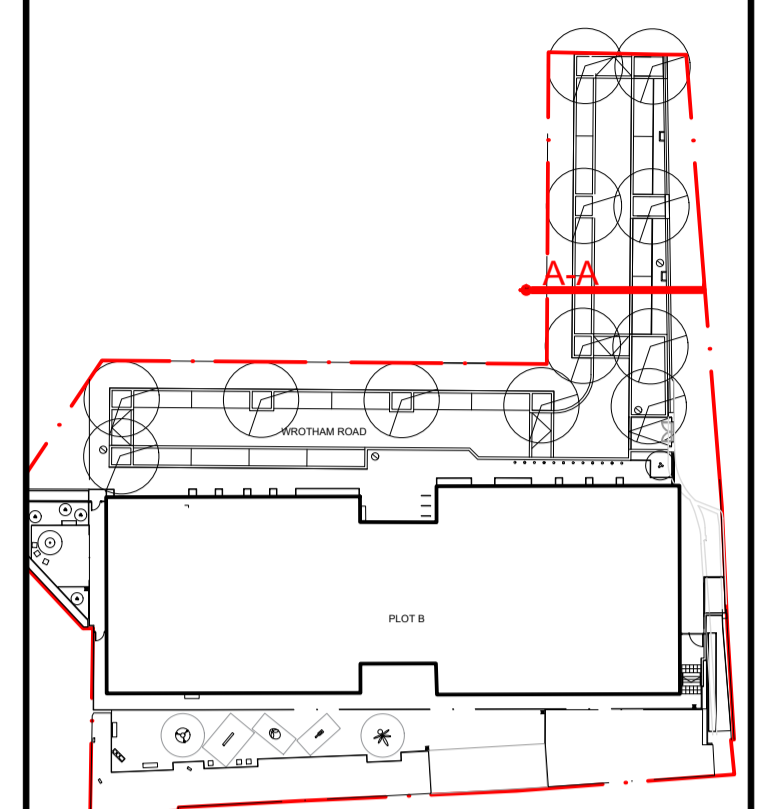

Location Plan

FOR LEGEND REFER TO DRAWING
AGC377-GRA-2A-DR-L-9001 - Legend

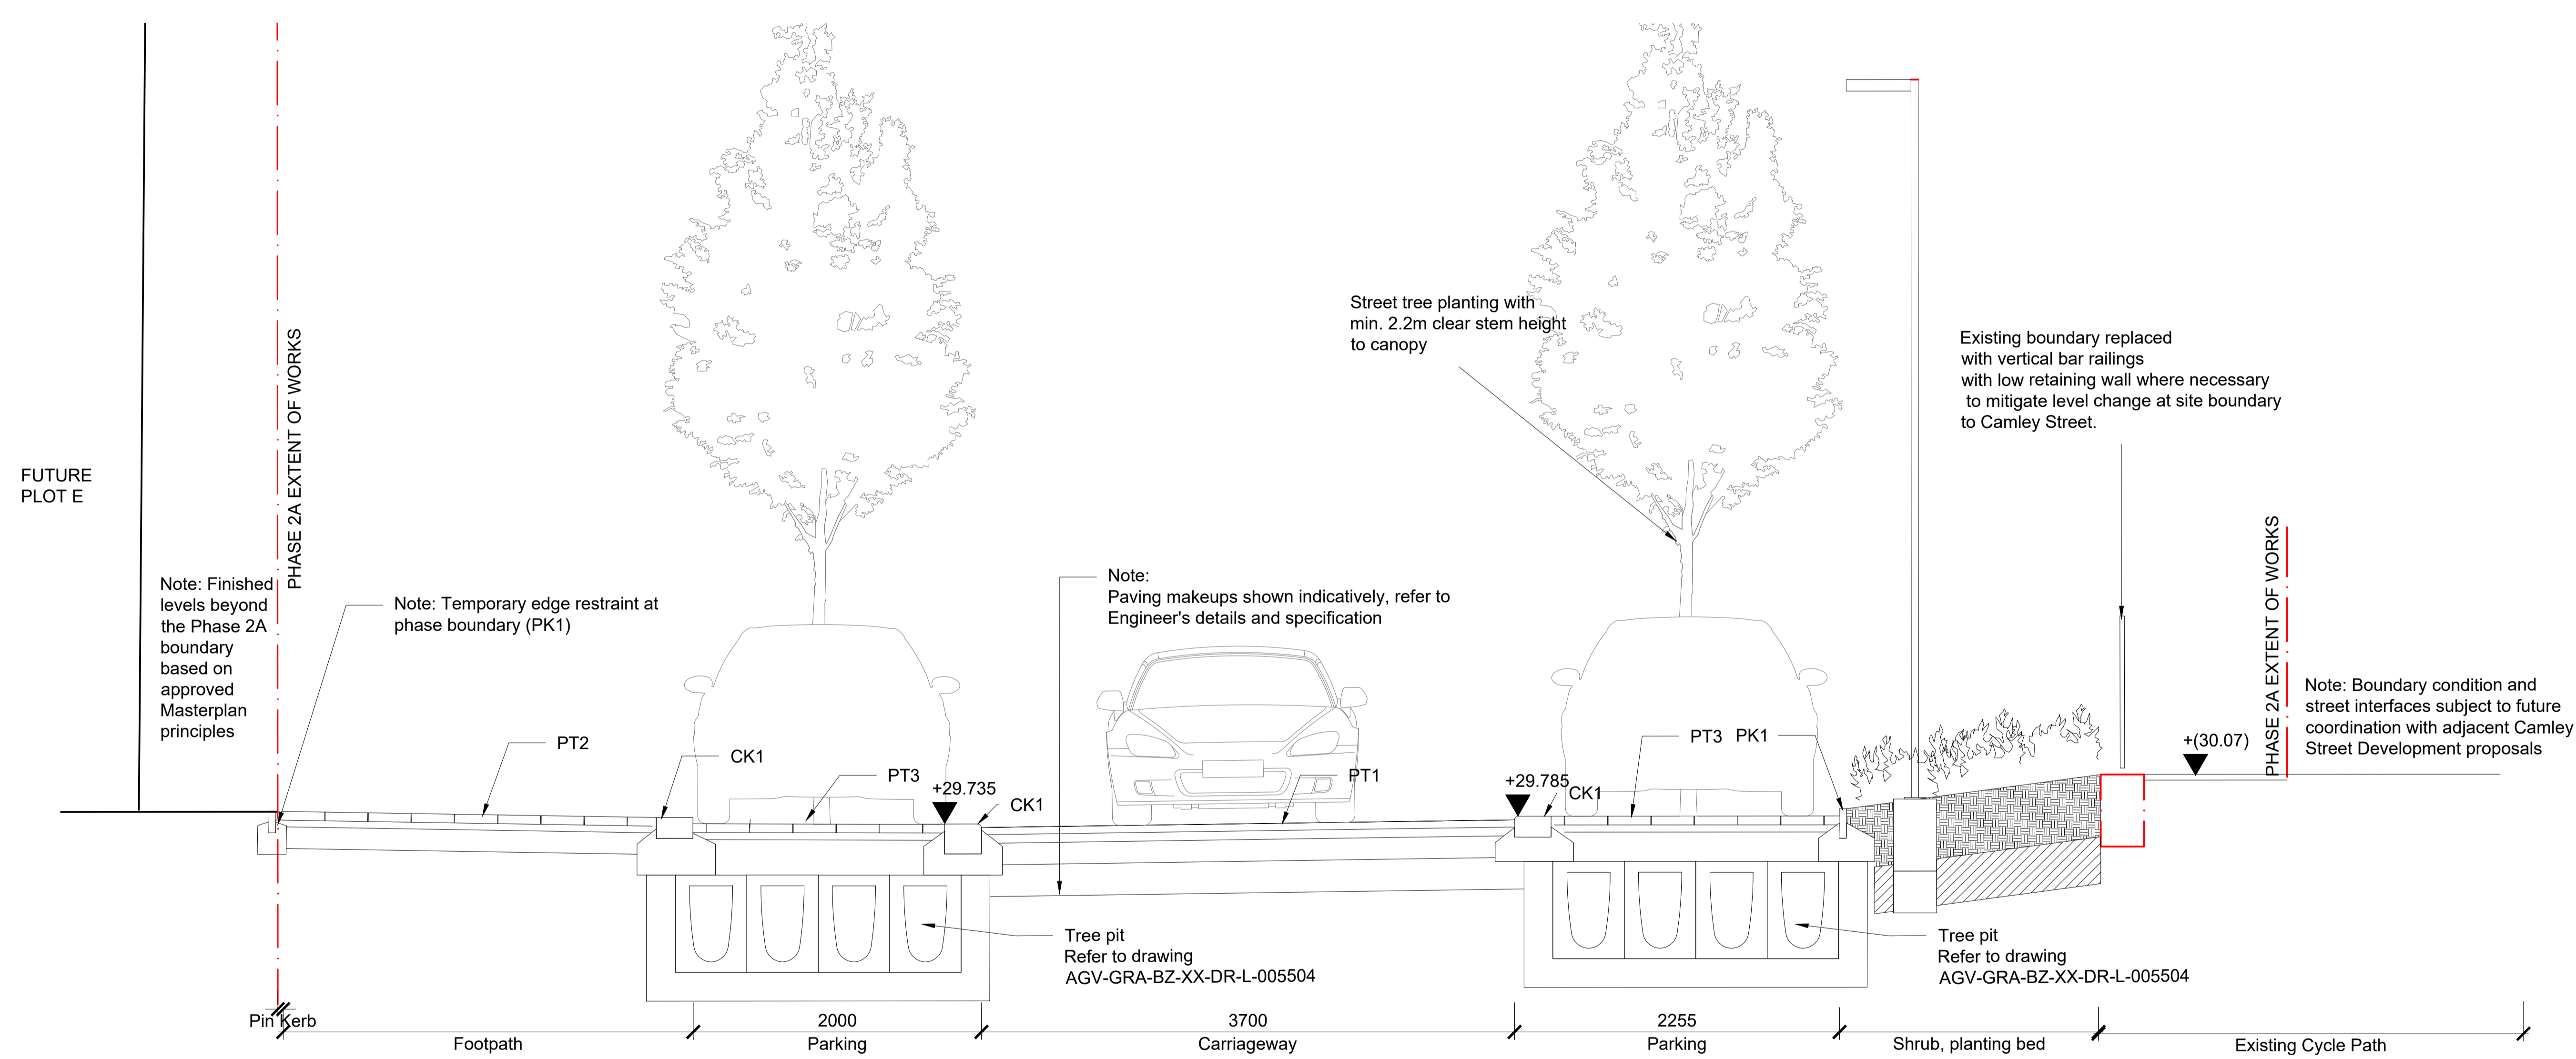

A-A Cross Section through Wrotham Road
scale 1:25 @ A1

NOTE
For previous iterations of this document, please refer to document number
AGC377-GRA-2A-DR-L-1301.
Please note that this version of this drawing supersedes and replaces any earlier versions that have been issued.

Rev.	Date	Description	Drawn	Chk
P01	01.12.2023	FOR PLANNING	PJ	PC

grant associates
Landscape Architecture, Urban Design, Creative Ecology
22 Milk Street, Bath BA1 1UT
T: +44 (0) 1225 332664, F: +44 (0) 1225 420803
E: info@grant-associates.uk.com

CLIENT
LB CAMDEN

PROJECT
AGAR GROVE REGENERATION

TITLE
General Arrangement Section AA

Scale:	Date:	Drawn:	Checked:	Approved:
1:25@ A1	22/04/2022	AP	CH	PC

Status:
FOR PLANNING

Drawing Number:
AGV-GRA-BZ-XX-DR-L-001301

Rev:
P01

FOR PLANNING