


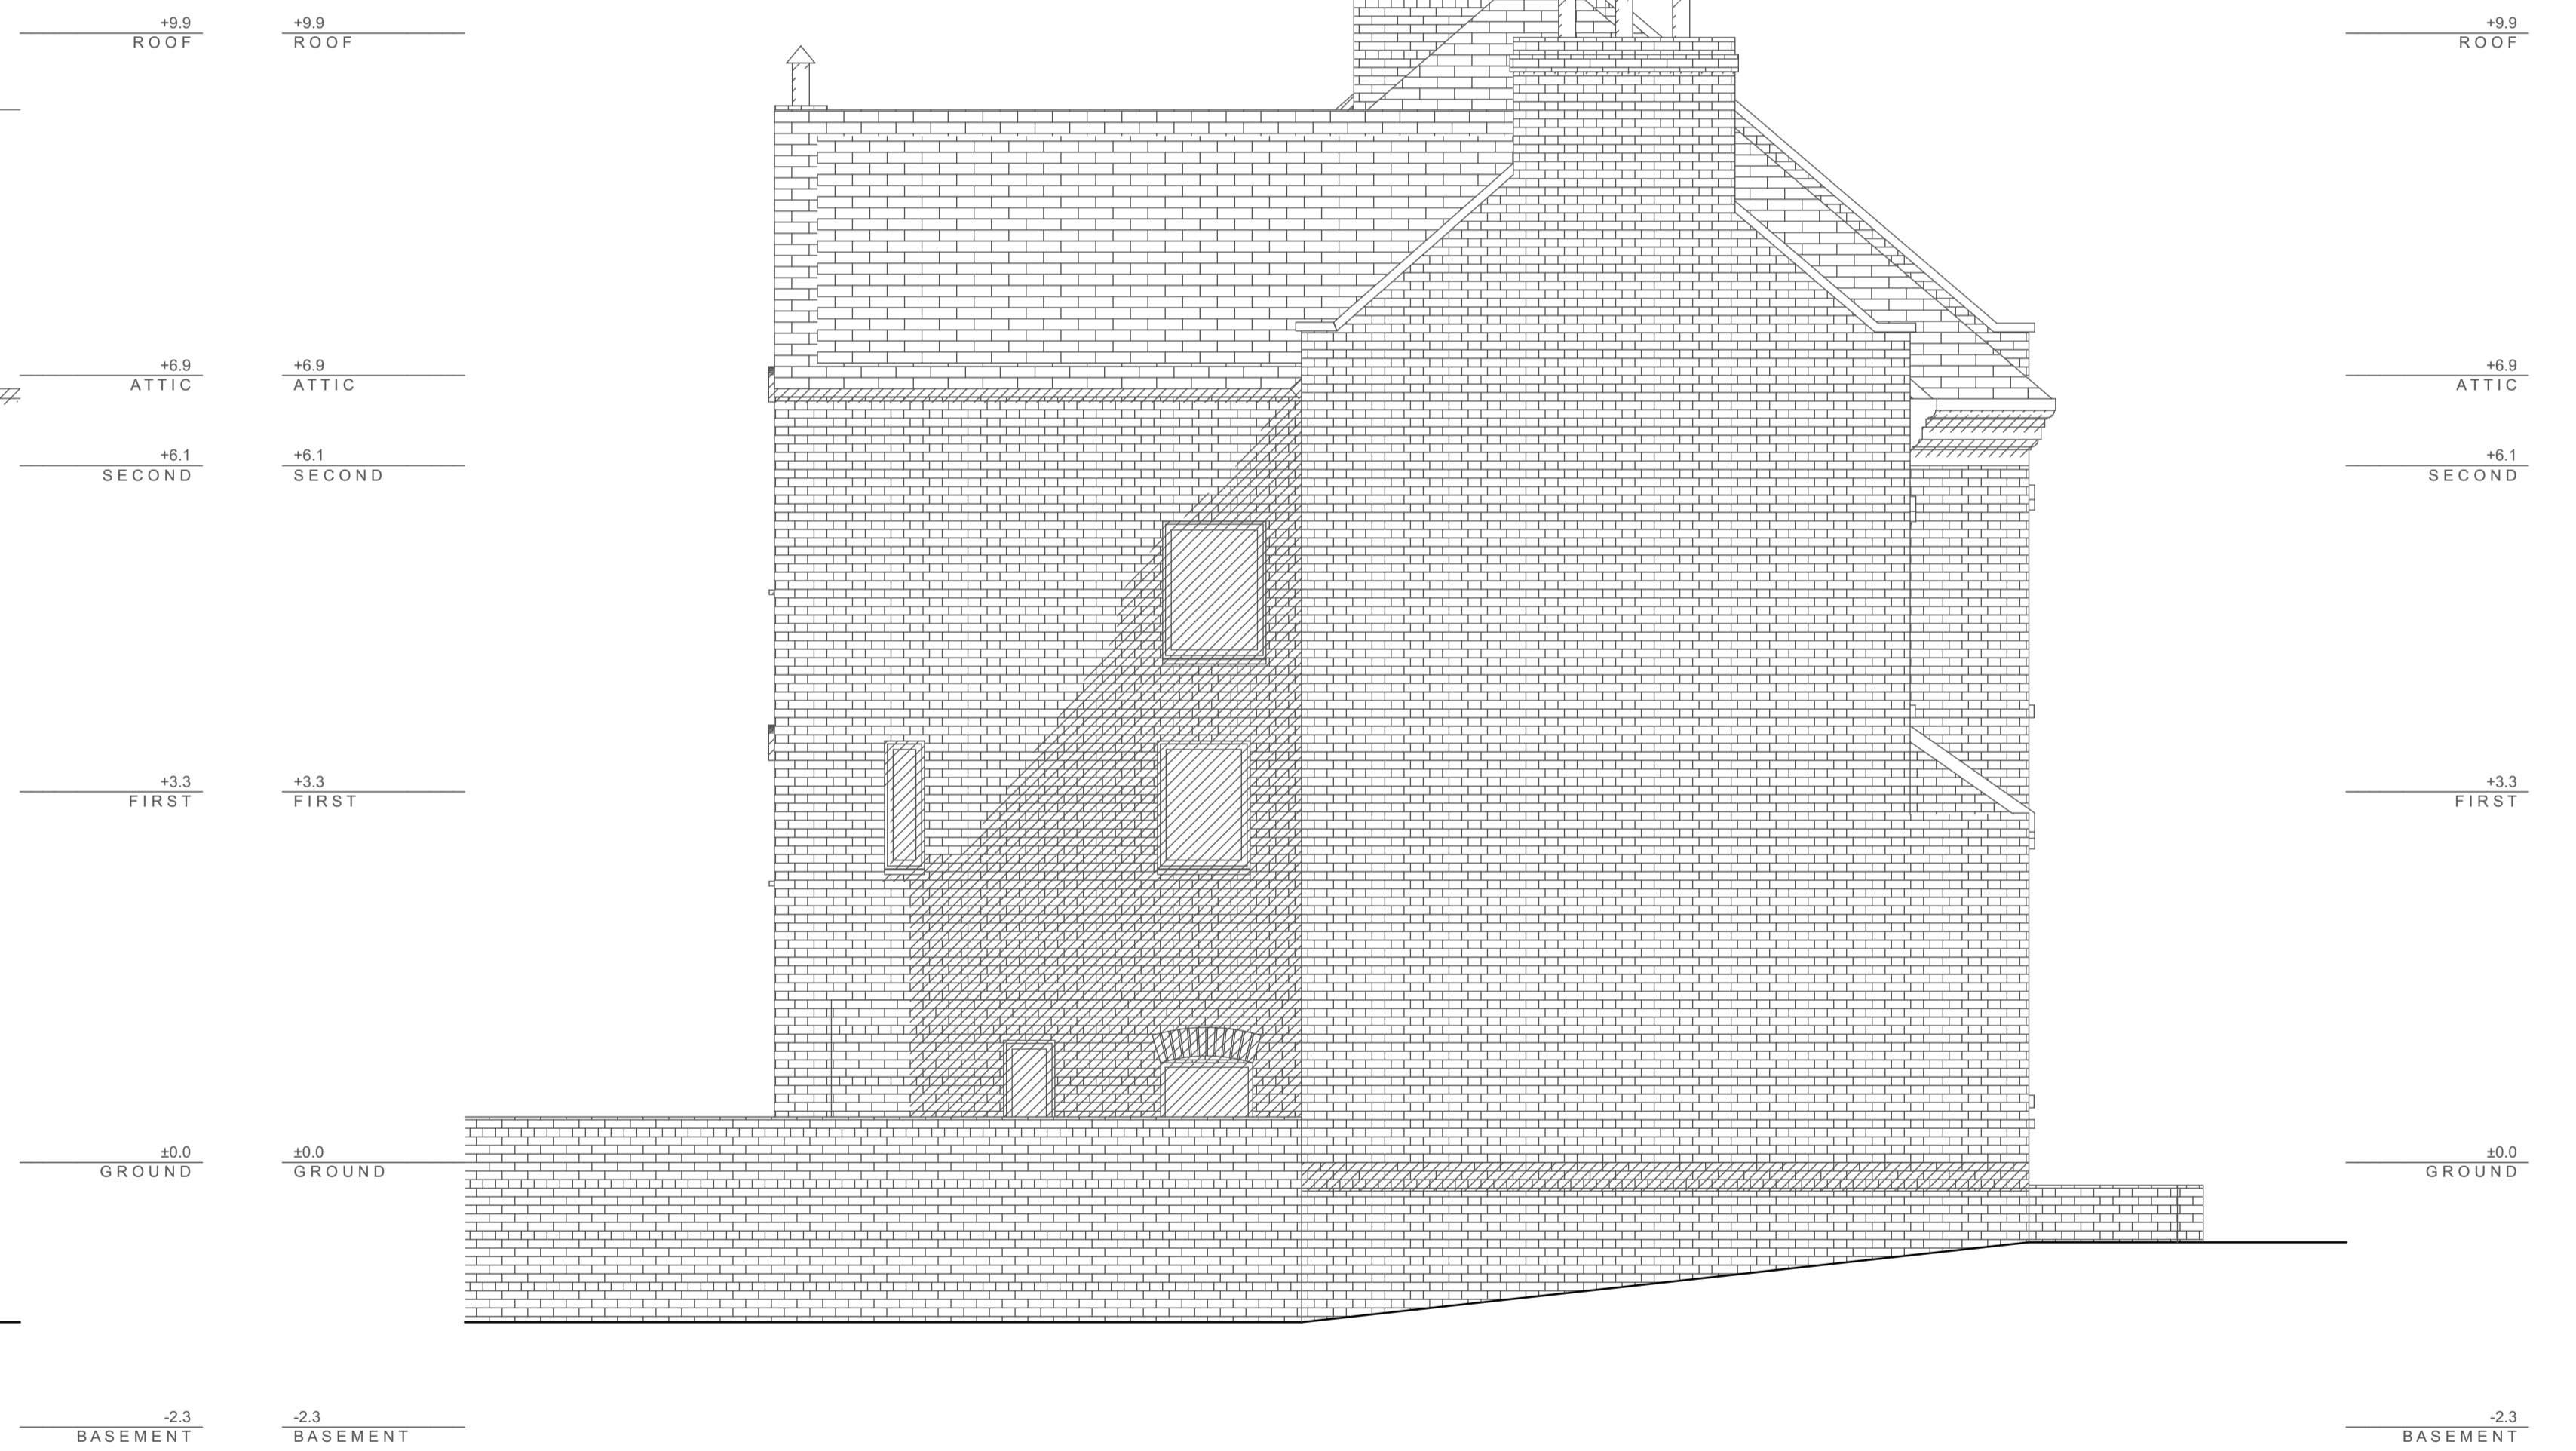

EXISTING SOUTH ELEVATION 1:50



EXISTING EAST ELEVATION 1:50