

1370mm span [ centred above entrance ]

200mm cap

85mm b/l separation

200mm cap


HUMBLE  
CRUMBLE

'humble crumble' : 200mm cap heights / 490 x 1370mm overall span logo letters  
on 100mm baseline above door apex

letter constructed from flat cut 5mm aluminium faces  
exterior faces finshed satin black RAL9011

branding centred across refurbished fascia elevations to suit entrance  
projector sign mounted adjacent of fascia / bracket projecting off brickcorse

NOTE - all fixings to align with mortar only, no damage to brickwork

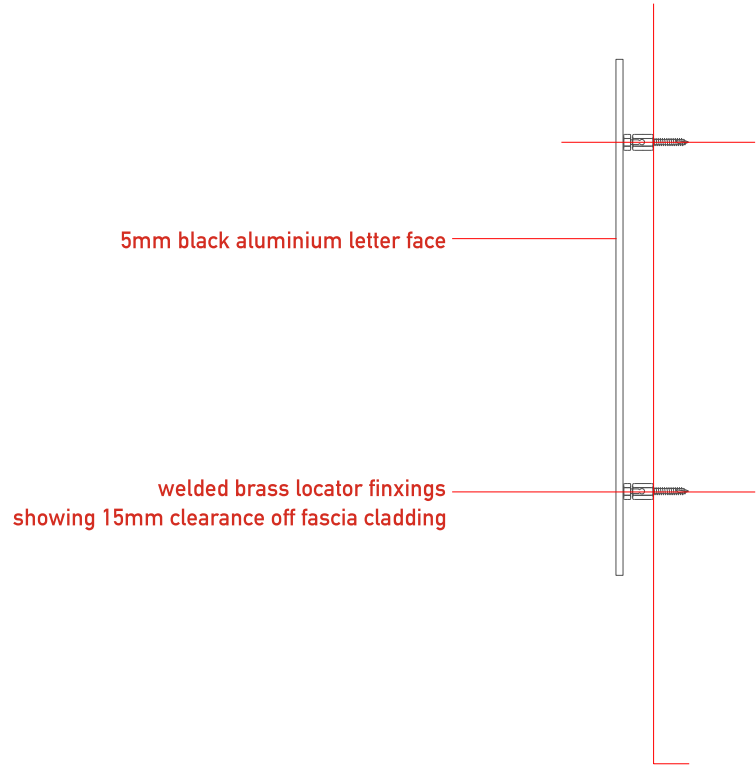

500mm panel diameter

60mm centres

400mm fixing plate height

30mm inset

HUMBLE  
CRUMBLE

58mm cap hieght

145 x 400mm overall  
on 185mm baseline

20mm box section arms  
100mm clearance

projecting roundel sign : 500mm diameter / 200 mm returns / projecting 600mm overall

constructed from aluminium rim with two 20x20 box section arms welded to inner edge  
bracket arms @ 138mm [ at longest point ] spaced at 200mm centres & welded to 100x 400mm fixing plate

btl roundel cladding panels 500mm diameter x 100mm return walls each / contour to suit bracket arms  
cladding panels secured to frame wiht M4 machine screws

'HUMBLE CRUMBLE' : flat cut 5mm white acrylic @ 58mm cap / mm overall span on mm baseline

wall mounted with M10 expanding rawlbolts

NOTE - all fixings to align with mortar only, no damage to brickwork

production notes :

HUMBLE  
CRUMBLE

date : 2024/01/09

title : visual for proposed refurbished fascia & projector sign

project : earlham street  
revision : mock02-A

drawn by : foz  
scale : 1:25 @ A2

all colours are approximation  
copywrite of brinsmoor solutions

brinsmoor  
signs

T. 0115 964 0961  
E. brinsmoor@btconnect.com