


This drawing is not to be scaled for construction purposes. All dimensions are to be checked on site before any work is put in hand.  
 If in doubt, ask.  
 Copyright © 4H Architecture Limited 2023  
 Registered in England & Wales.  
 Registered No. 12112149  
 4H is the trading name of 4H Architecture Limited

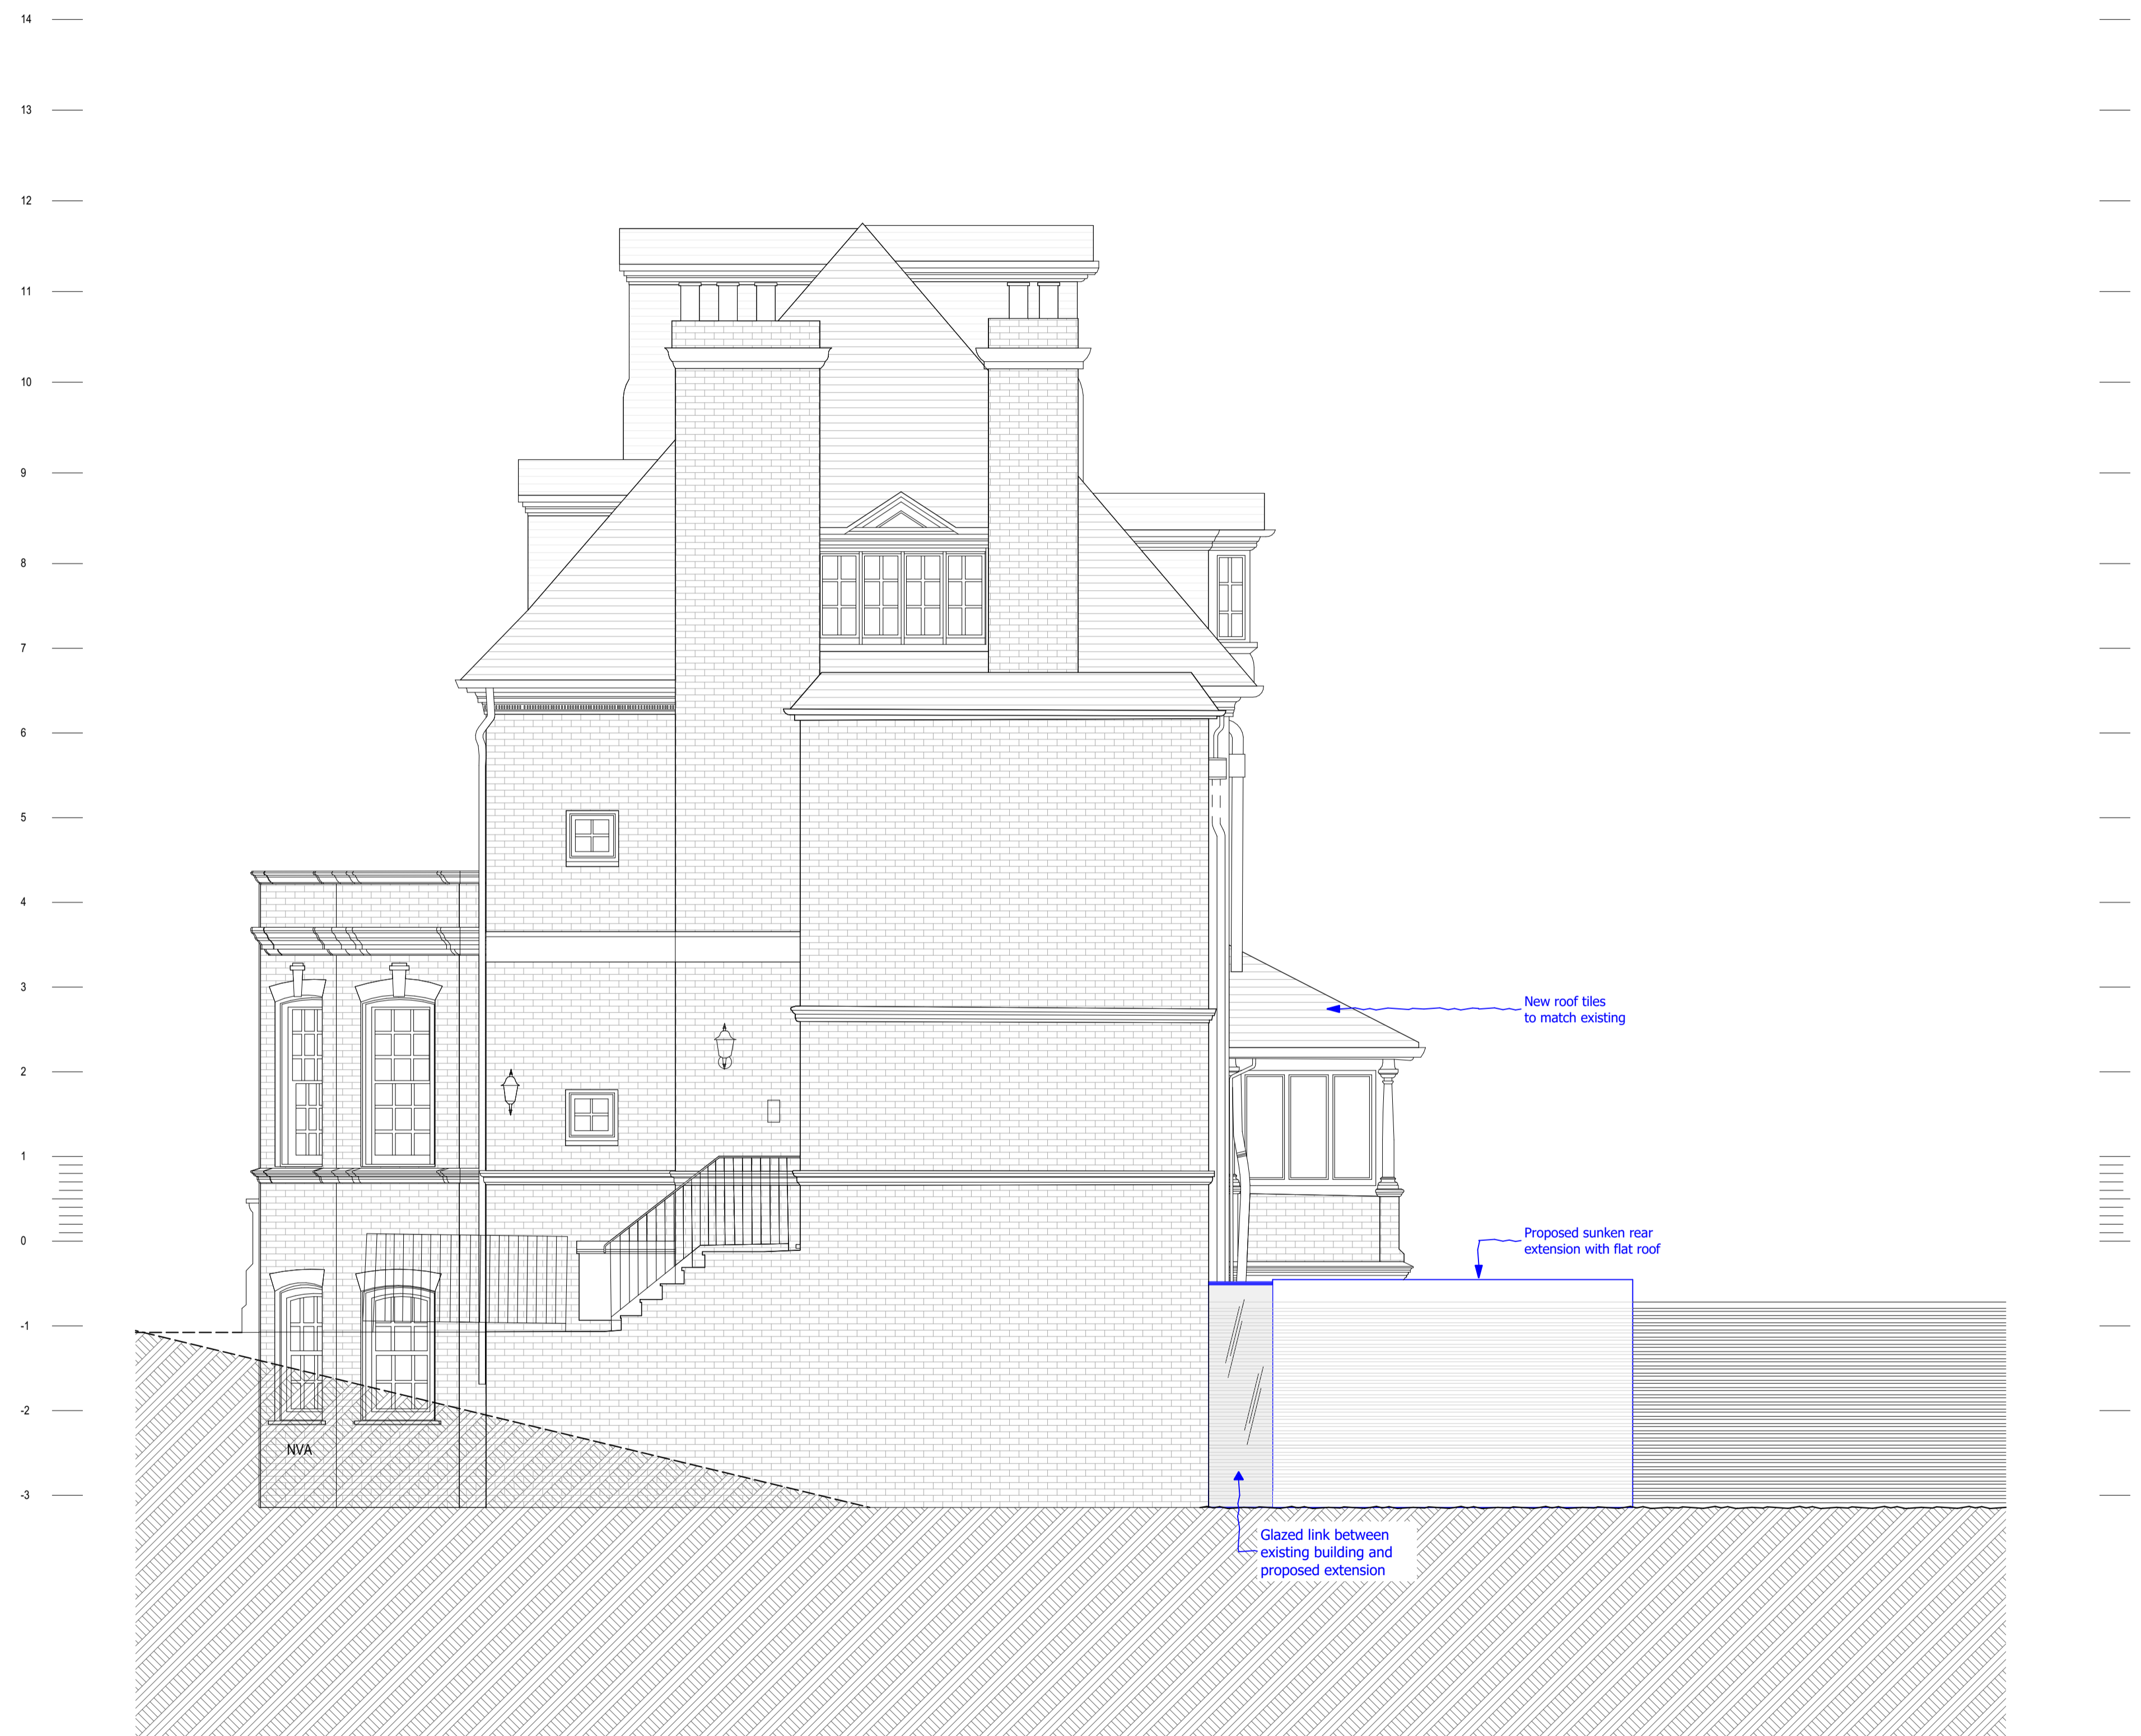

project	131_9 Wedderburn Road
site address	9 Wedderburn Road London NW3 5QS
client	Private Client
drawing title	<b>Proposed - Side Elevation</b>
project number_drawing number_revision	131_201_PL01
date	01.03.2024.
designed / drawn by	4H Architecture 0751572458 info@4harchitecture.co.uk
scale	0 1 2.5m scale 1:50