
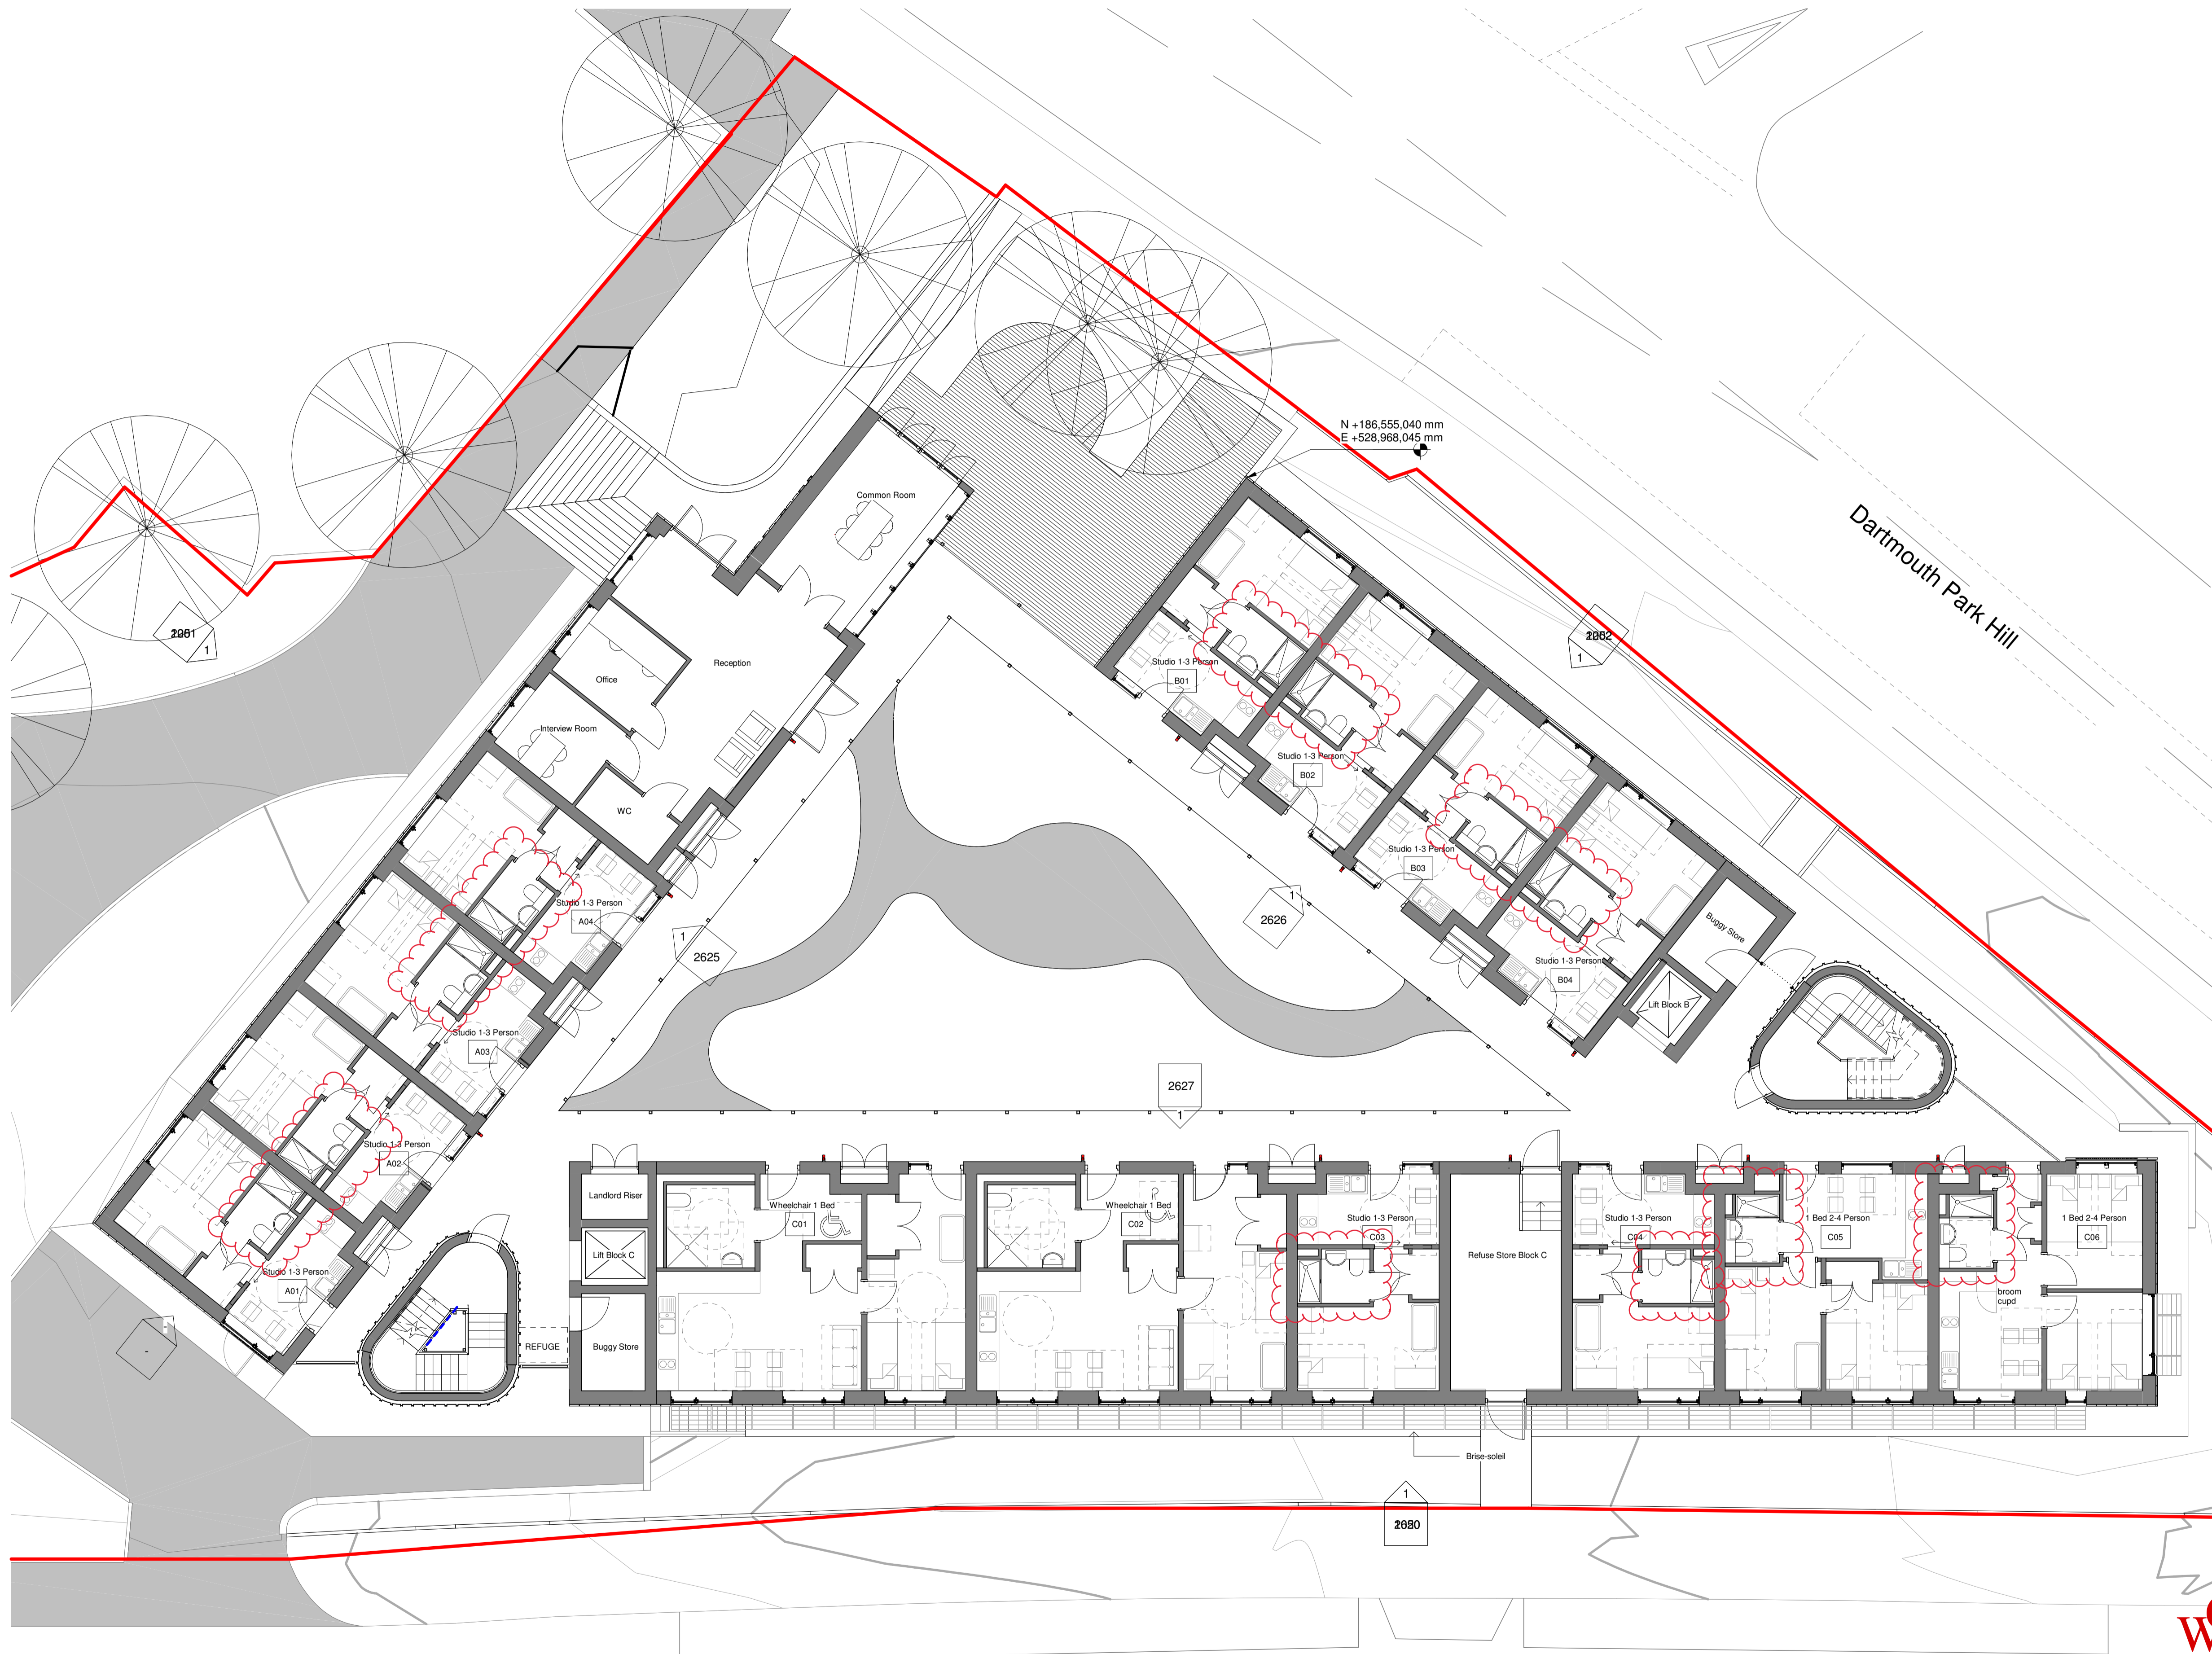
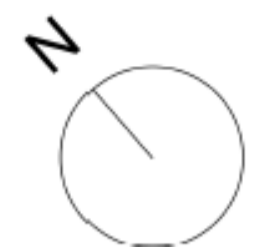


NOTE
DO NOT SCALE FROM THIS DRAWING. FIGURED DIMENSIONS ONLY ARE TO BE TAKEN FROM THIS DRAWING. ALL DIMENSIONS ARE IN MILLIMETRES UNLESS OTHERWISE STATED;
CONTRACTOR TO CHECK AND CONFIRM ALL DIMENSIONS AND SETTING OUT ON SITE. REPORT ANY ERRORS OR OMISSIONS TO WGI;
CURRENT MODEL FILE NAME: Project Template

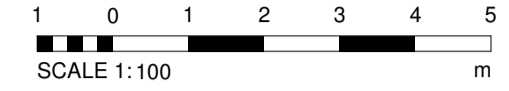

REV	DATE	BY	CHECKED	NOTE
P01	25-01-2024	KB	TE	Issued for planning

STATUS SUITABILITY DESCRIPTION

WGI
Watkins Gray International LLP
Colechurch House, 1 London Bridge Walk, London SE1 2SX, United Kingdom
t: +44 (0)20 7940 8400

Camden Hostels Project - Chester Road Site,
2 Chester Road, London N19 5BP

Chester Road - Ground Floor GA - Planning

SIZE	SCALE	DRAWN BY	CHECKED BY	FIRST ISSUE DATE			
A1	1:100	Author	Checker	09/27/23			
Project Number	Originator	Zone	Level	Type	Role	Number	Revision
123007	WGI	CH	00	DR	A	1001	P01

Chester Road

Dartmouth Park Hill