

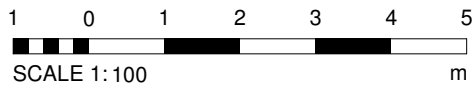


NOTE
DO NOT SCALE FROM THIS DRAWING. FIGURED DIMENSIONS ONLY ARE TO BE TAKEN FROM THIS DRAWING. ALL DIMENSIONS ARE IN MILLIMETRES UNLESS OTHERWISE STATED;
CONTRACTOR TO CHECK AND CONFIRM ALL DIMENSIONS AND SETTING OUT ON SITE. REPORT ANY ERRORS OR OMISSIONS TO WGI;
CURRENT MODEL FILE NAME: Project Template

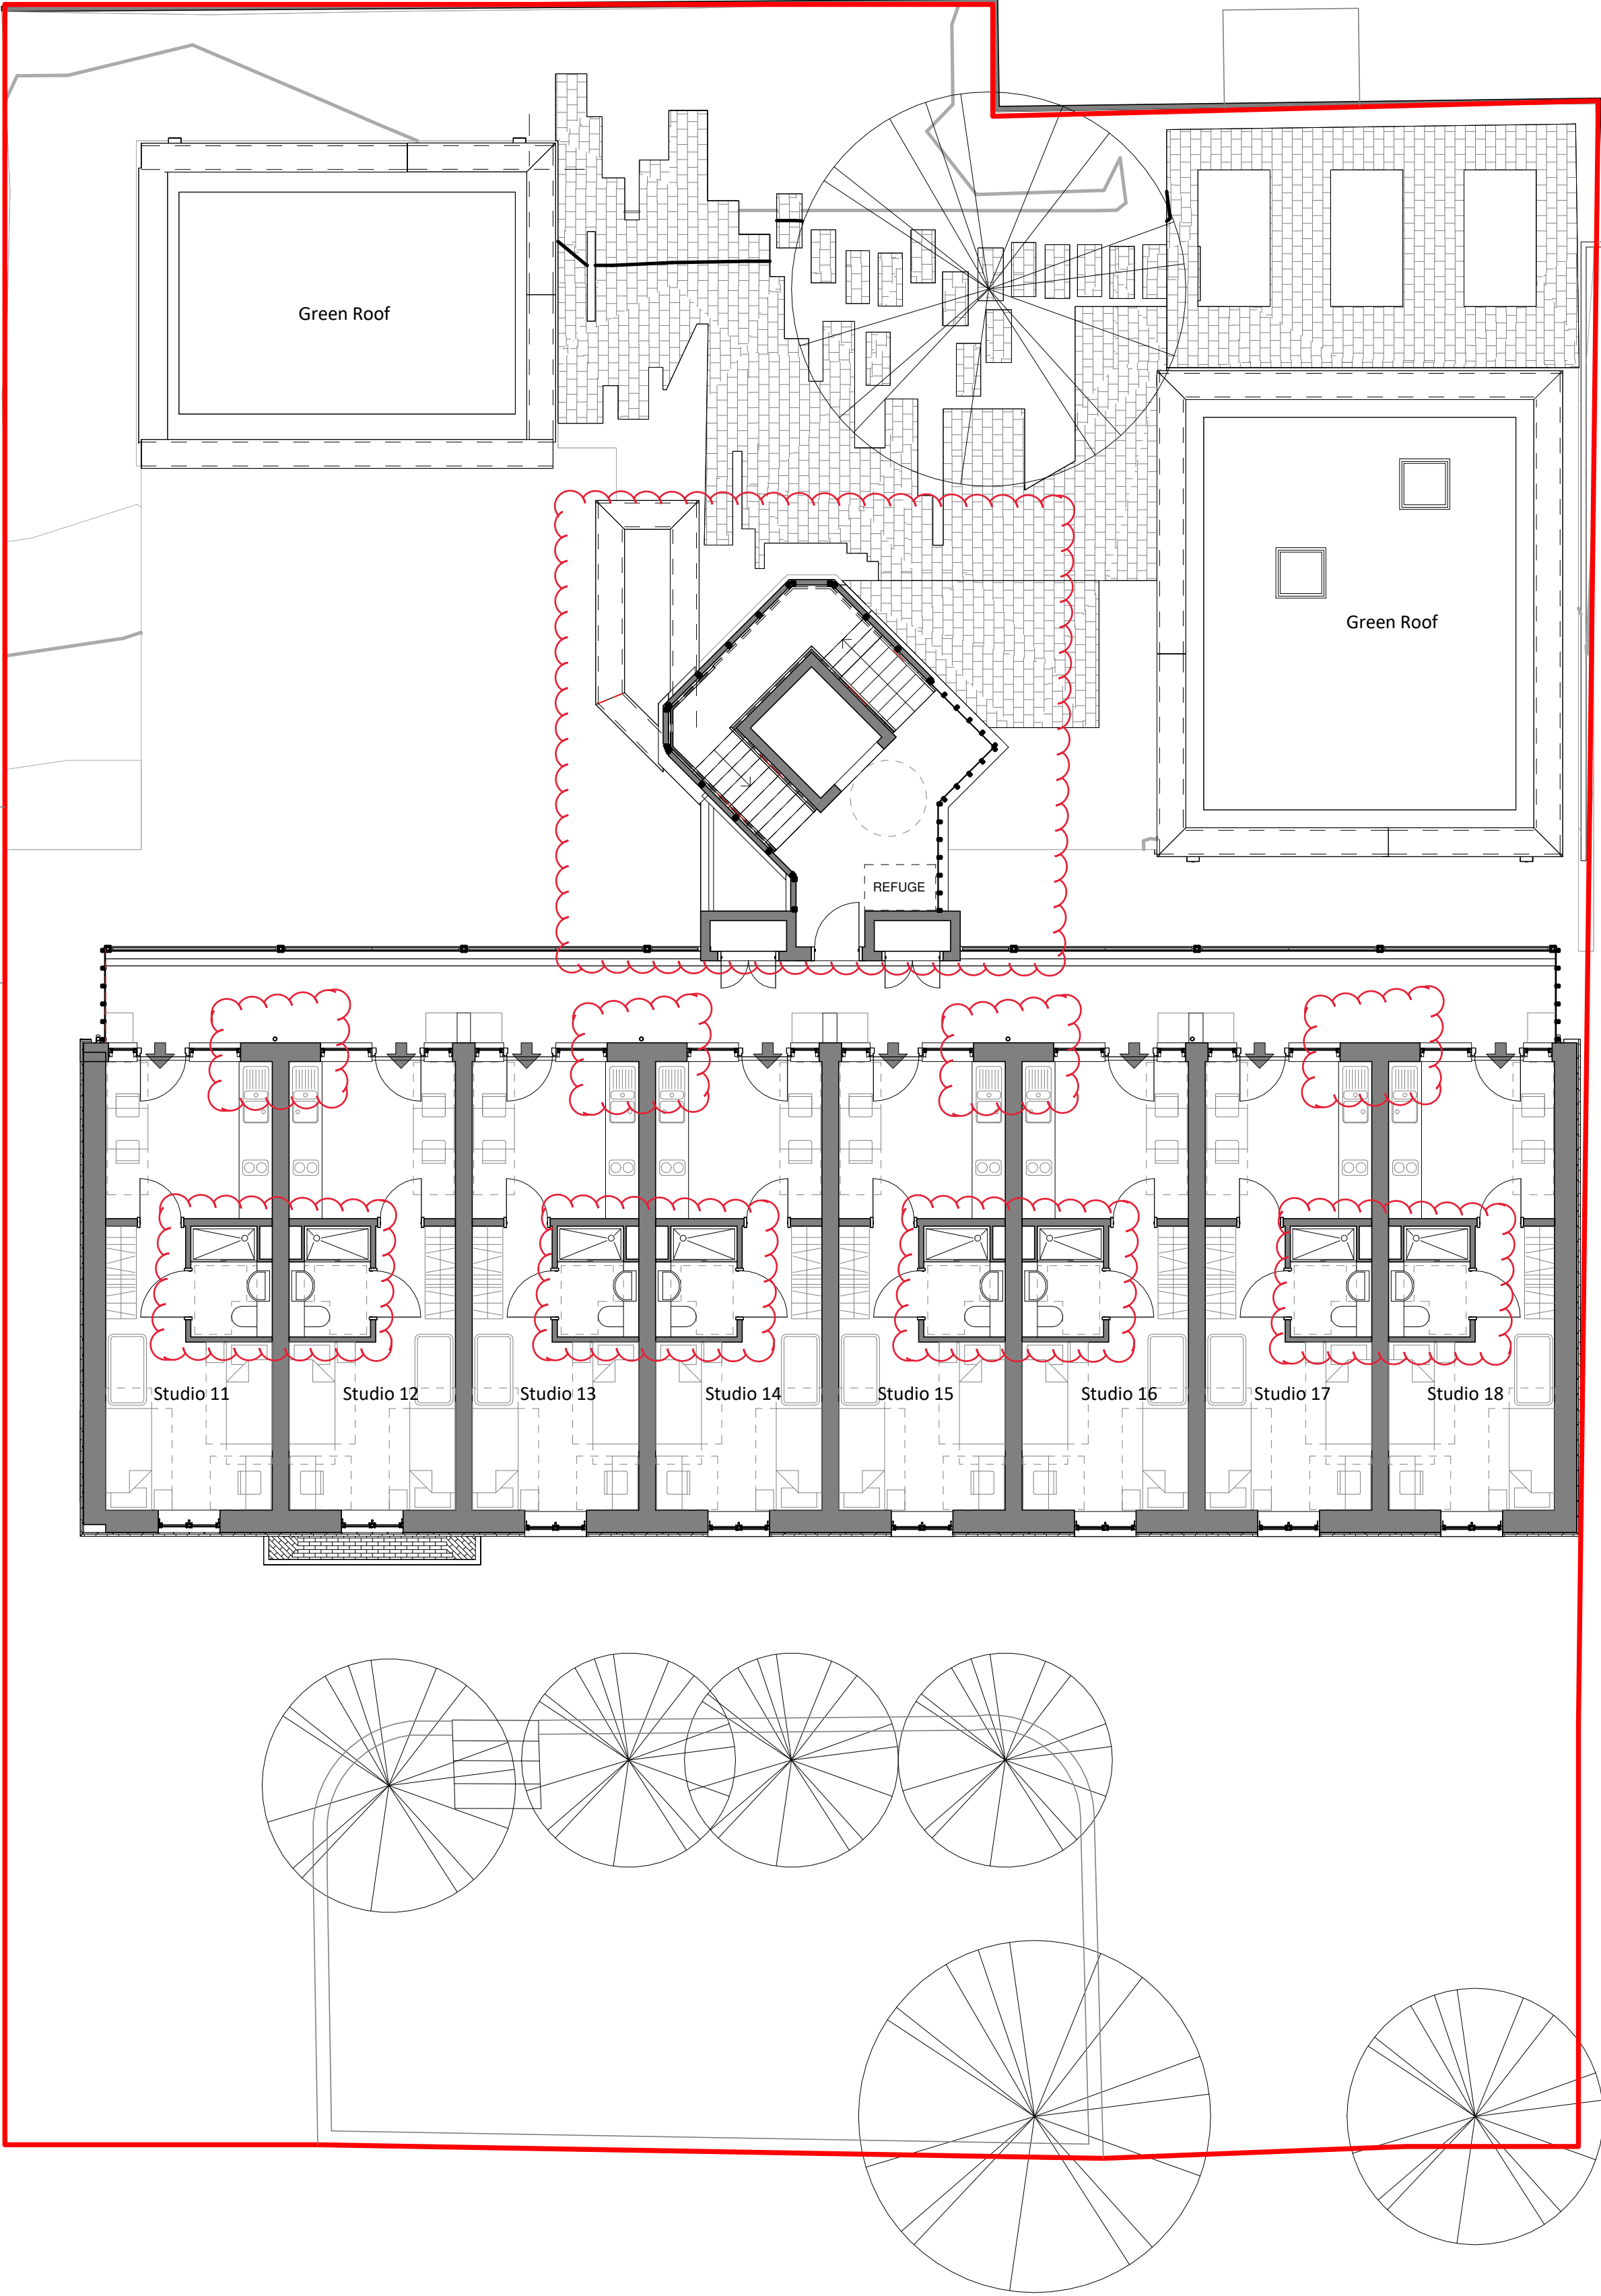

KEY:
— Site Boundary

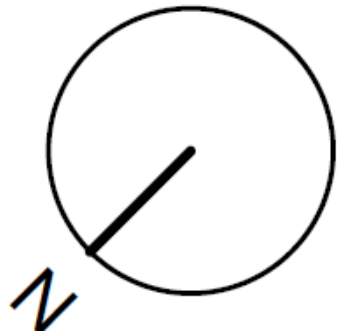

P02	31-01-2024	KB	TE	Updated layout reissued for planning
P01	25-01-2024	KB	TE	Issued for planning
REV	DATE	BY	CHECKED	NOTE



STATUS	SUITABILITY DESCRIPTION
D1	SUITABLE FOR COSTING
Watkins Gray International LLP Colechurch House, 1 London Bridge Walk, London SE1 2SX, United Kingdom t: +44 (0)20 7940 8400	

Camden Hostels Project - Camden Road Site,
248-250 Camden Road, London NW1 9HE
Camden Road - First Floor GA Plan - Planning

SIZE	SCALE	DRAWN BY	CHECKED BY			FIRST ISSUE DATE	
A1	1 : 100	AA	TP			10/18/23	
Project Number	Originator	Zone	Level	Type	Role	Number	Revision
123007	WGI	CA	01	DR	A	1002	P02