

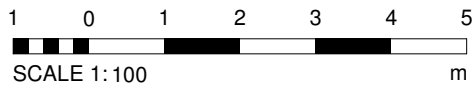


NOTE
DO NOT SCALE FROM THIS DRAWING. FIGURED DIMENSIONS ONLY ARE TO BE TAKEN FROM THIS DRAWING. ALL DIMENSIONS ARE IN MILLIMETRES UNLESS OTHERWISE STATED;
CONTRACTOR TO CHECK AND CONFIRM ALL DIMENSIONS AND SETTING OUT ON SITE. REPORT ANY ERRORS OR OMISSIONS TO WGI;
CURRENT MODEL FILE NAME: Project Template

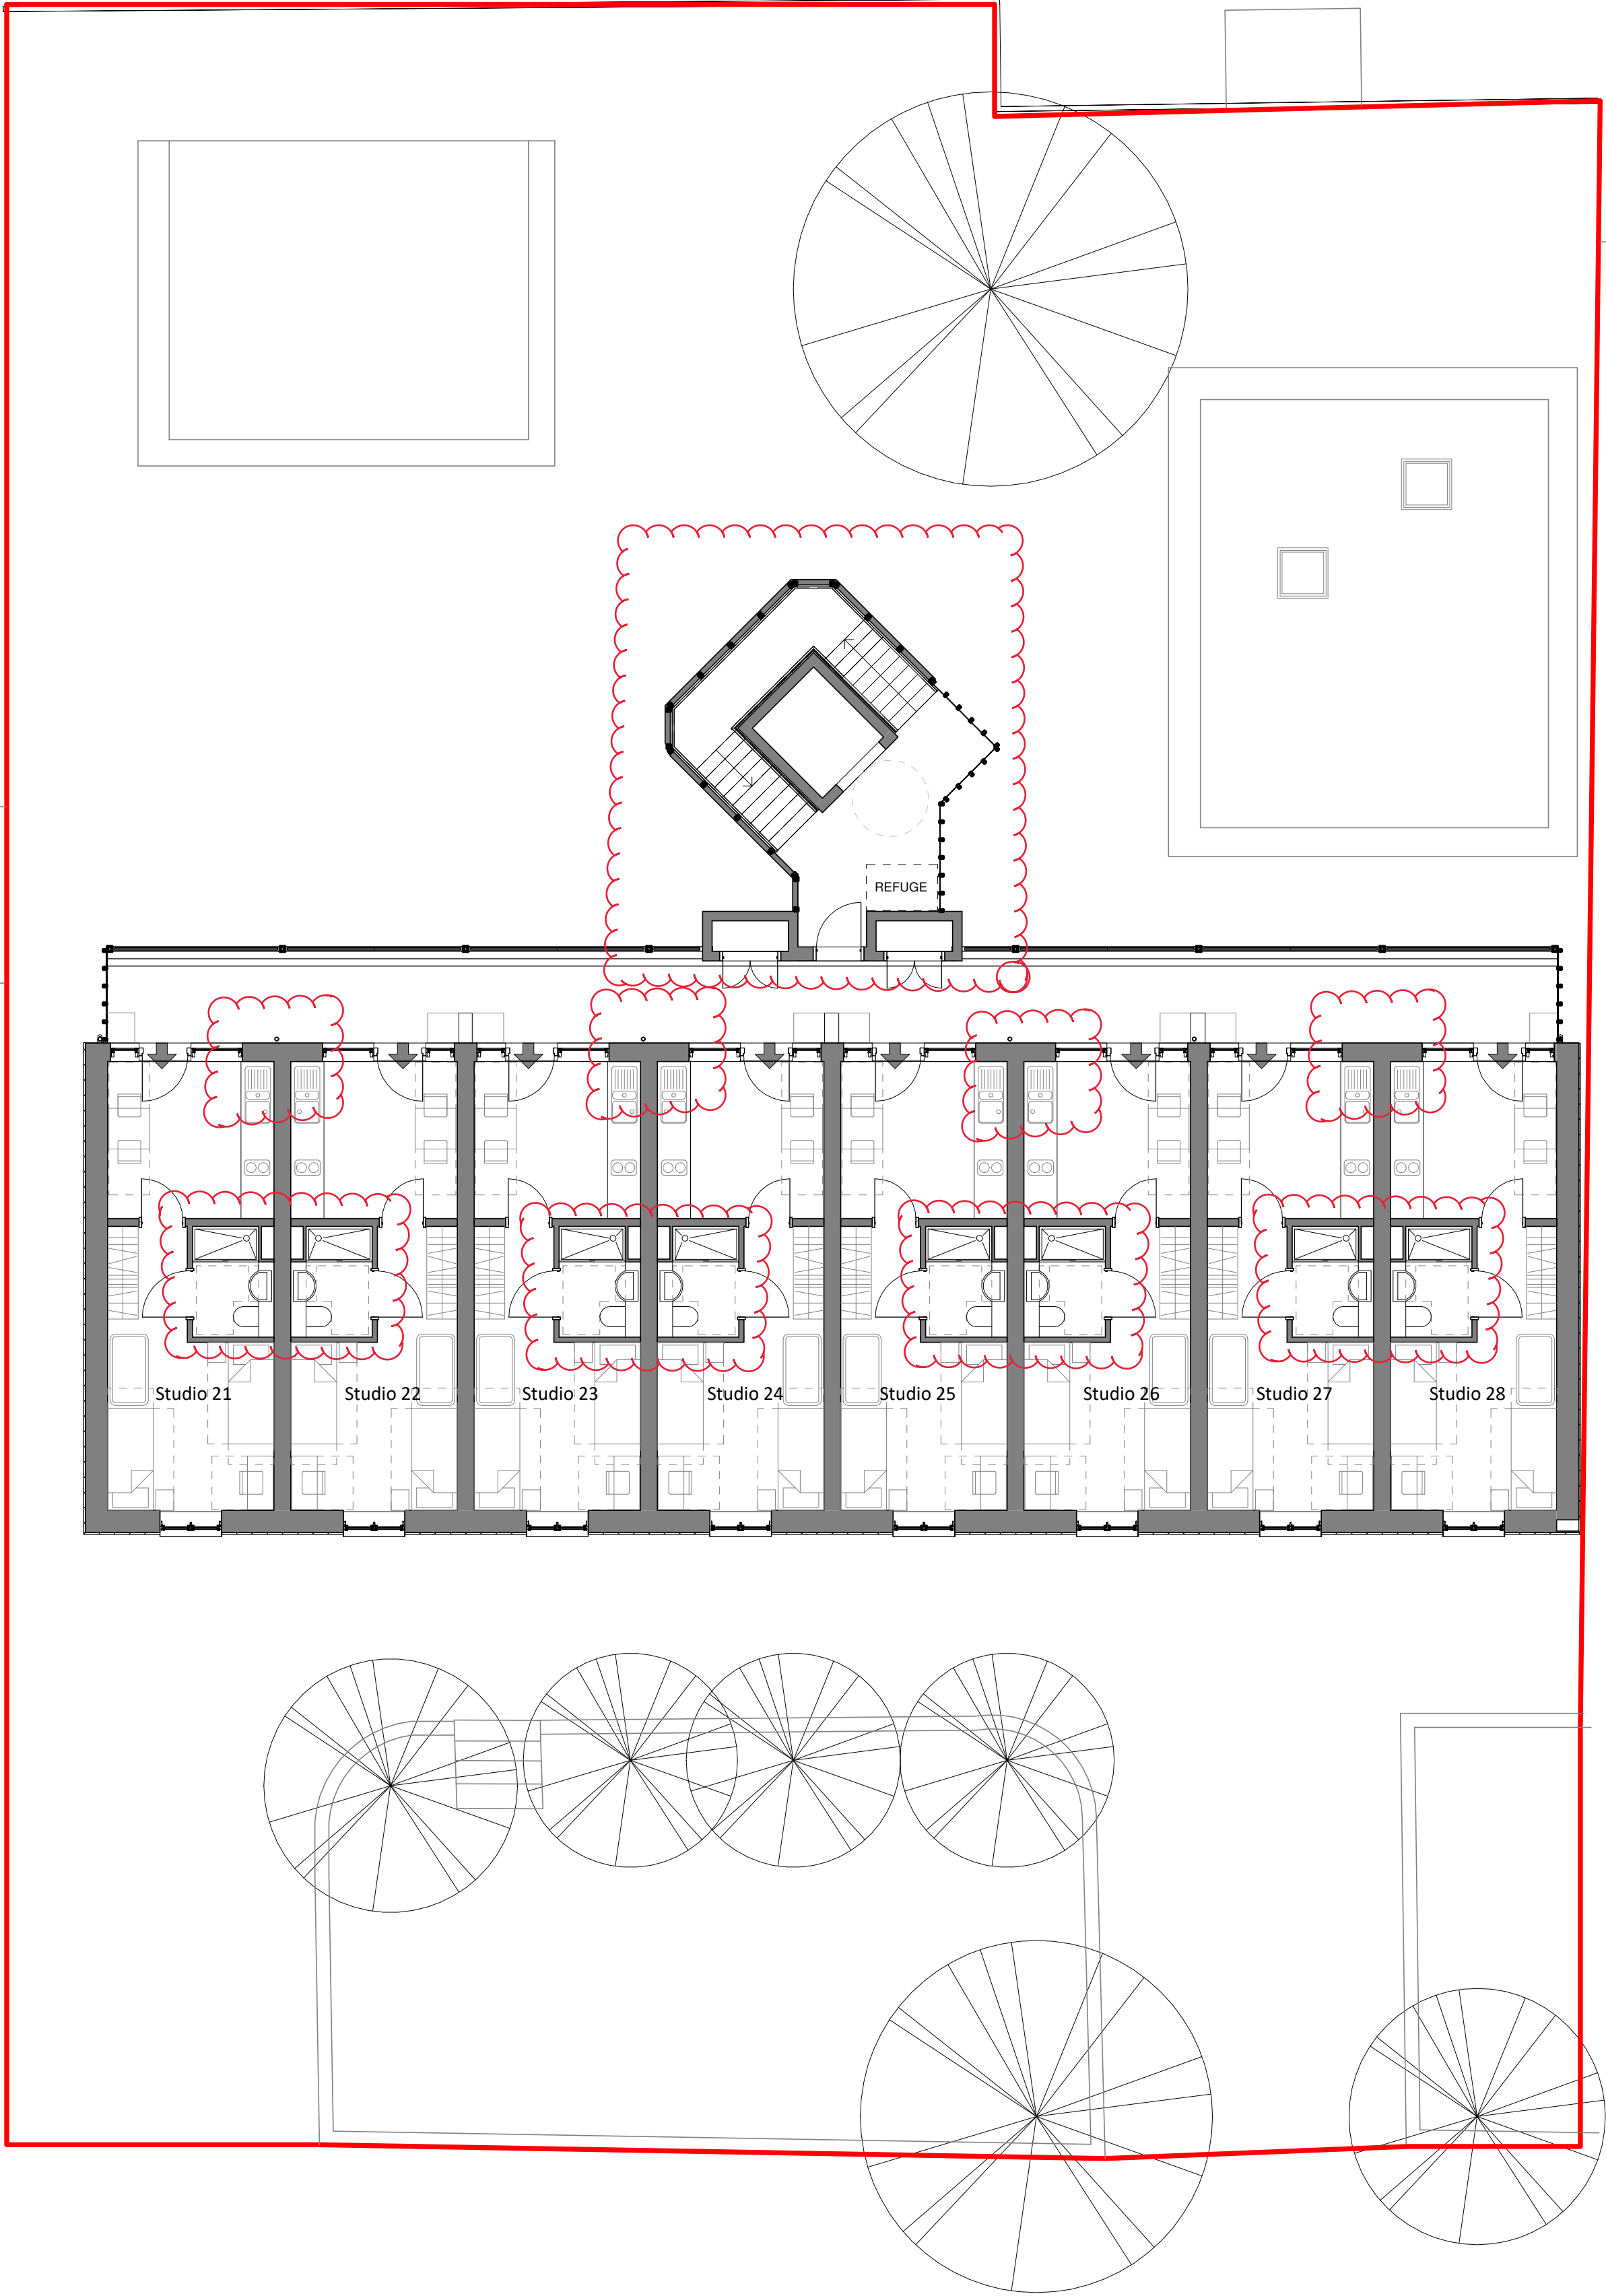

KEY:
 Site Boundary

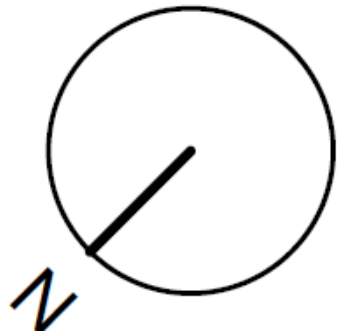

P02	31-01-2024	KB	TE	Updated layout reissued for planning
P01	25-01-2024	KB	TE	Issued for planning
REV	DATE	BY	CHECKED	NOTE



STATUS		SUITABILITY DESCRIPTION				
D1		SUITABLE FOR COSTING				
Watkins Gray International LLP Colechurch House, 1 London Bridge Walk, London SE1 2SX, United Kingdom t: +44 (0)20 7940 8400						
Camden Hostels Project - Camden Road Site, 248-250 Camden Road, London NW1 9HE						
Camden Road - Second Floor GA Plan - Planning						
SIZE	SCALE	DRAWN BY		CHECKED BY		FIRST ISSUE DATE
A1	1 : 100	AA		TP		10/18/23
Project Number	Originator	Zone	Level	Type	Role	Revision
123007	WGI	CA	02	DR	A	1003 P02