

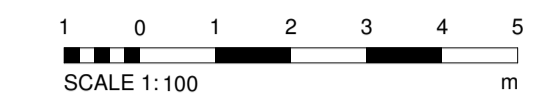


NOTE
 DO NOT SCALE FROM THIS DRAWING. FIGURED DIMENSIONS ONLY ARE TO BE TAKEN FROM THIS DRAWING. ALL DIMENSIONS ARE IN MILLIMETRES UNLESS OTHERWISE STATED;
 CONTRACTOR TO CHECK AND CONFIRM ALL DIMENSIONS AND SETTING OUT ON SITE. REPORT ANY ERRORS OR OMISSIONS TO WGI;
 CURRENT MODEL FILE NAME: Project Template

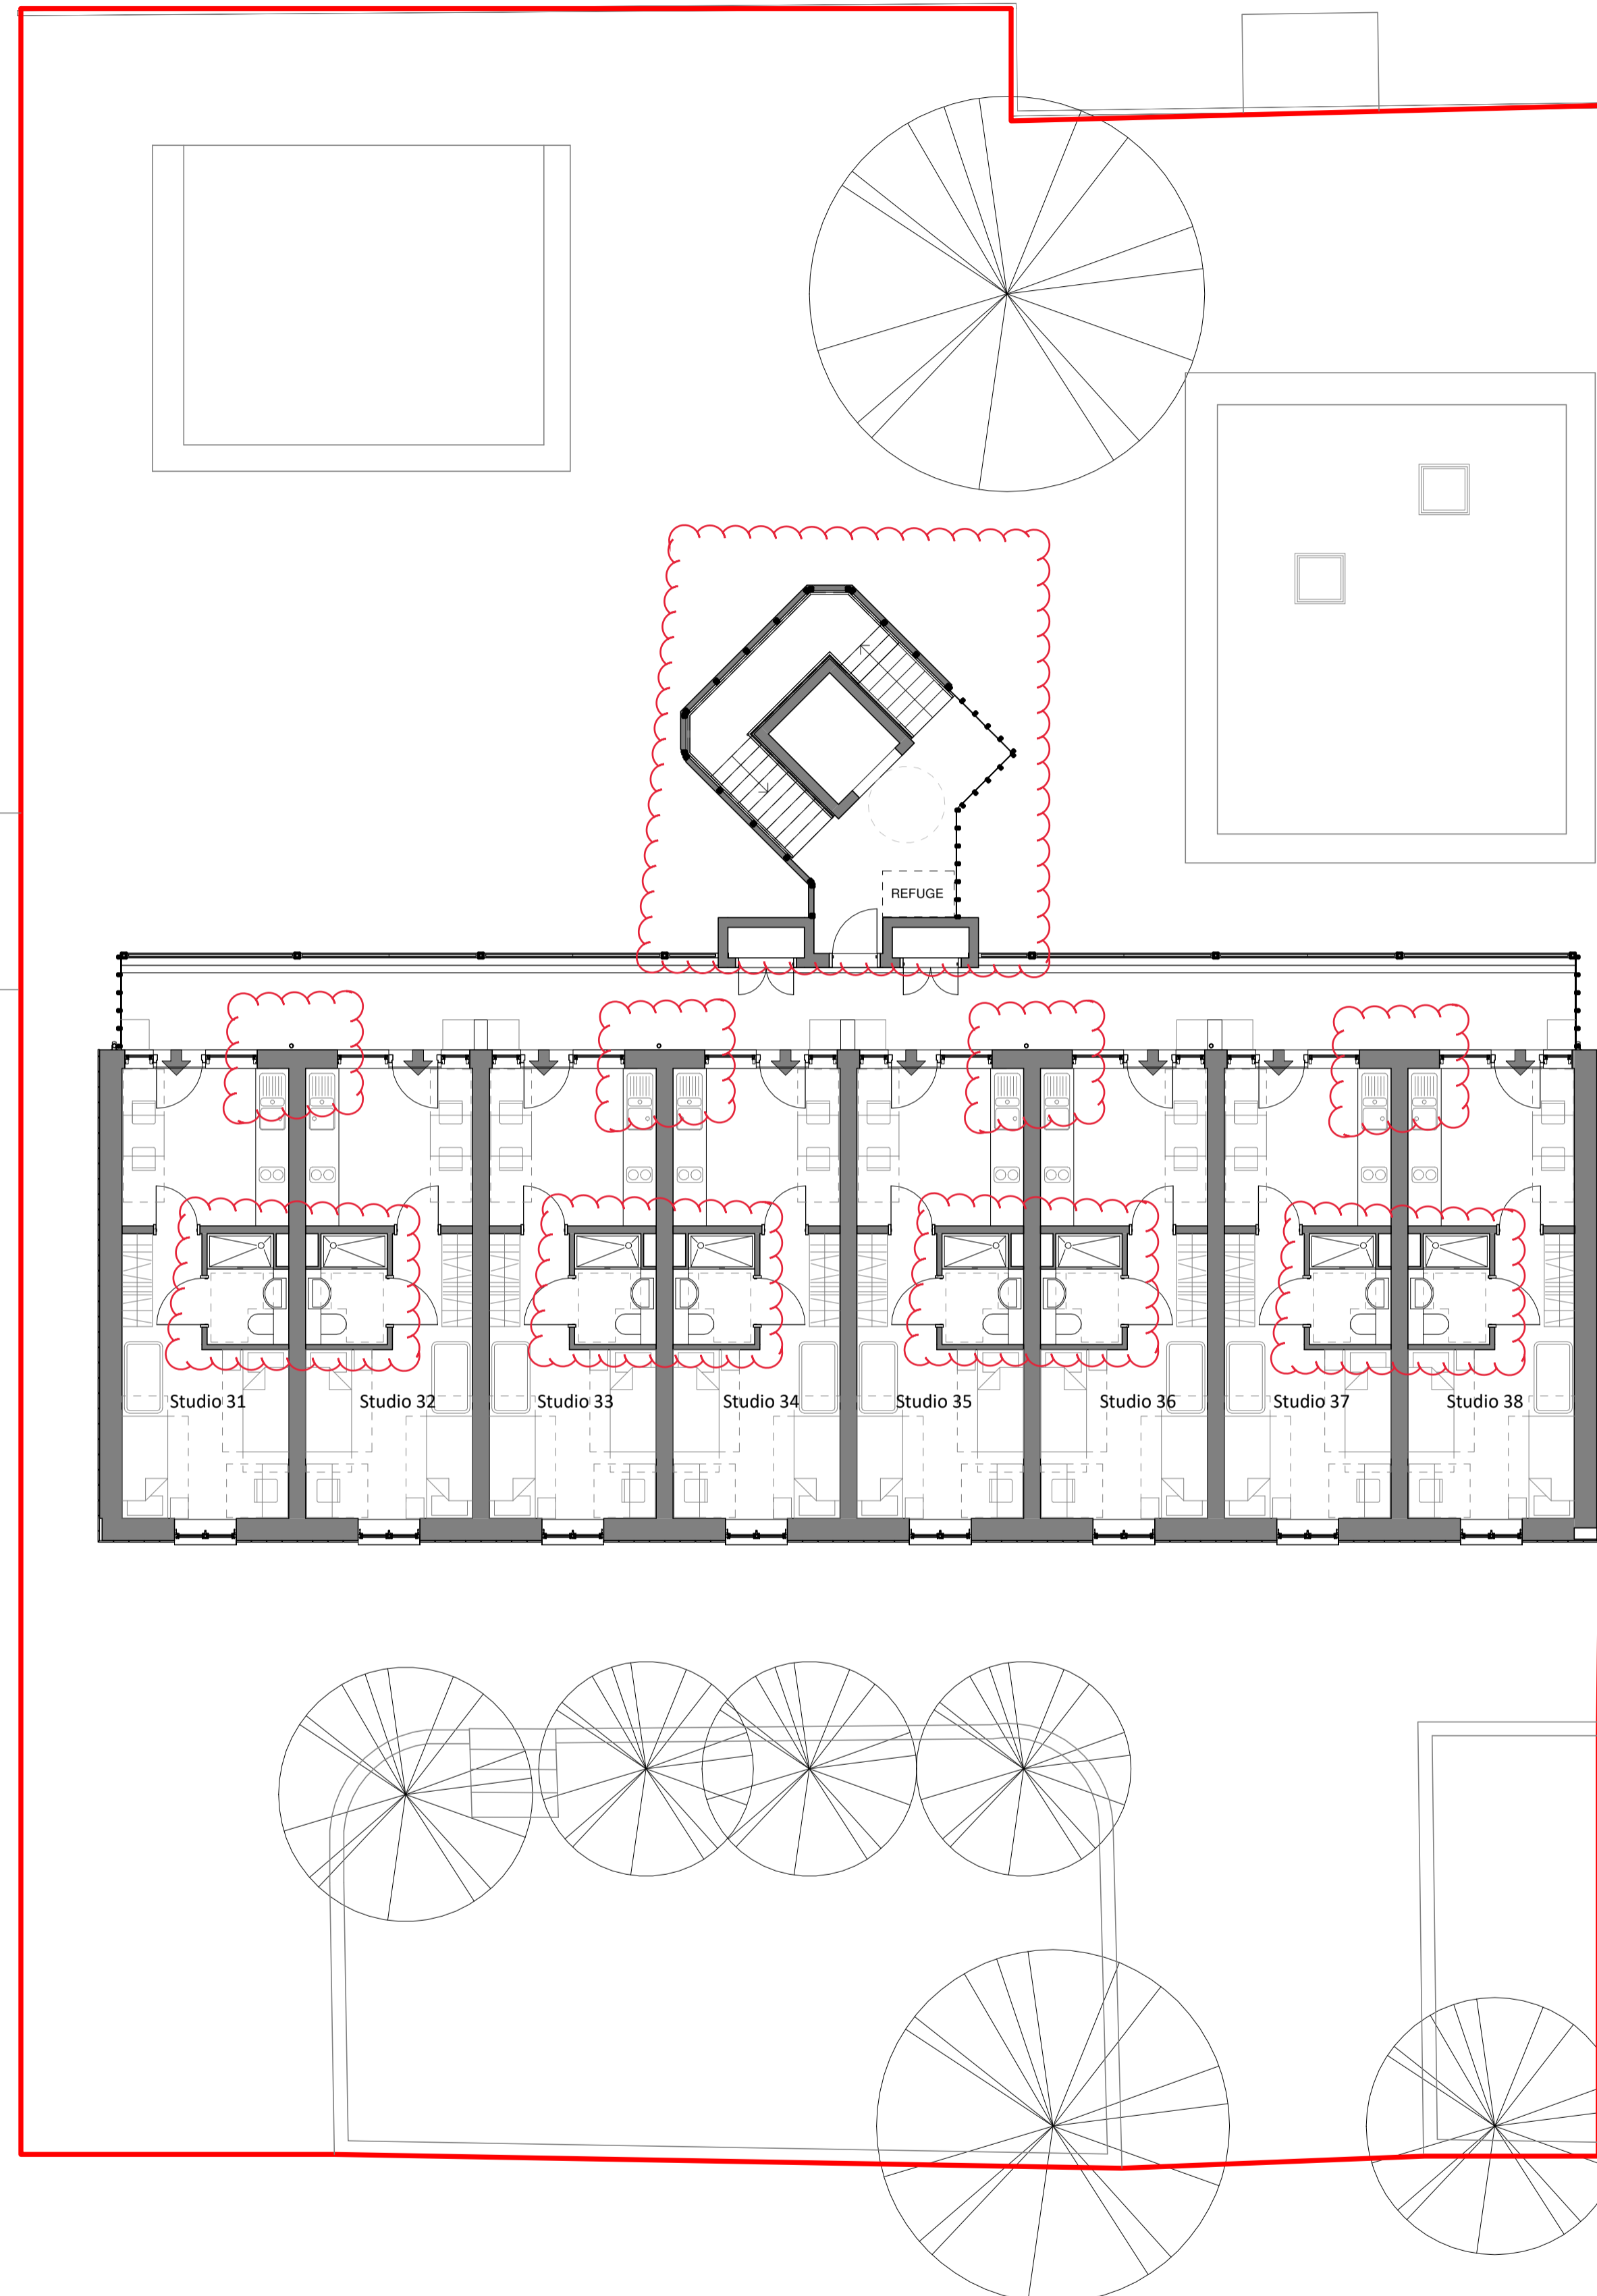

KEY:
 Site Boundary

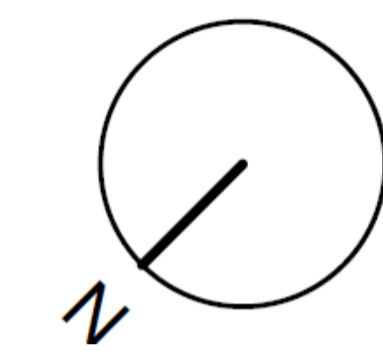

REV	DATE	BY	CHECKED	NOTE
P02	31-01-2024	KB	TE	Updated layout reissued for planning
P01	25-01-2024	KB	TE	Issued for planning



STATUS: SUITABILITY DESCRIPTION
 D1 SUITABLE FOR COSTING
 Watkins Gray International LLP
 Colechurch House, 1 London Bridge Walk, London SE1 2SX, United Kingdom
 t: +44 (0)20 7940 8400

Camden Hostels Project - Camden Road Site,
 248-250 Camden Road, London NW1 9HE
**Camden Road - Third Floor GA Plan -
 Planning**

SIZE	SCALE	DRAWN BY	CHECKED BY	FIRST ISSUE DATE			
A1	1:100	AA	TP	10/18/23			
Project Number	Originator	Zone	Level	Type	Role	Number	Revision
123007	WGI	CA	03	DR	A	1004	P02