

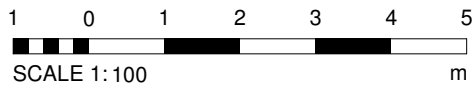


NOTE  
DO NOT SCALE FROM THIS DRAWING. FIGURED DIMENSIONS ONLY ARE TO BE TAKEN FROM THIS DRAWING. ALL DIMENSIONS ARE IN MILLIMETRES UNLESS OTHERWISE STATED;  
CONTRACTOR TO CHECK AND CONFIRM ALL DIMENSIONS AND SETTING OUT ON SITE. REPORT ANY ERRORS OR OMISSIONS TO WGI;  
CURRENT MODEL FILE NAME: Project Template

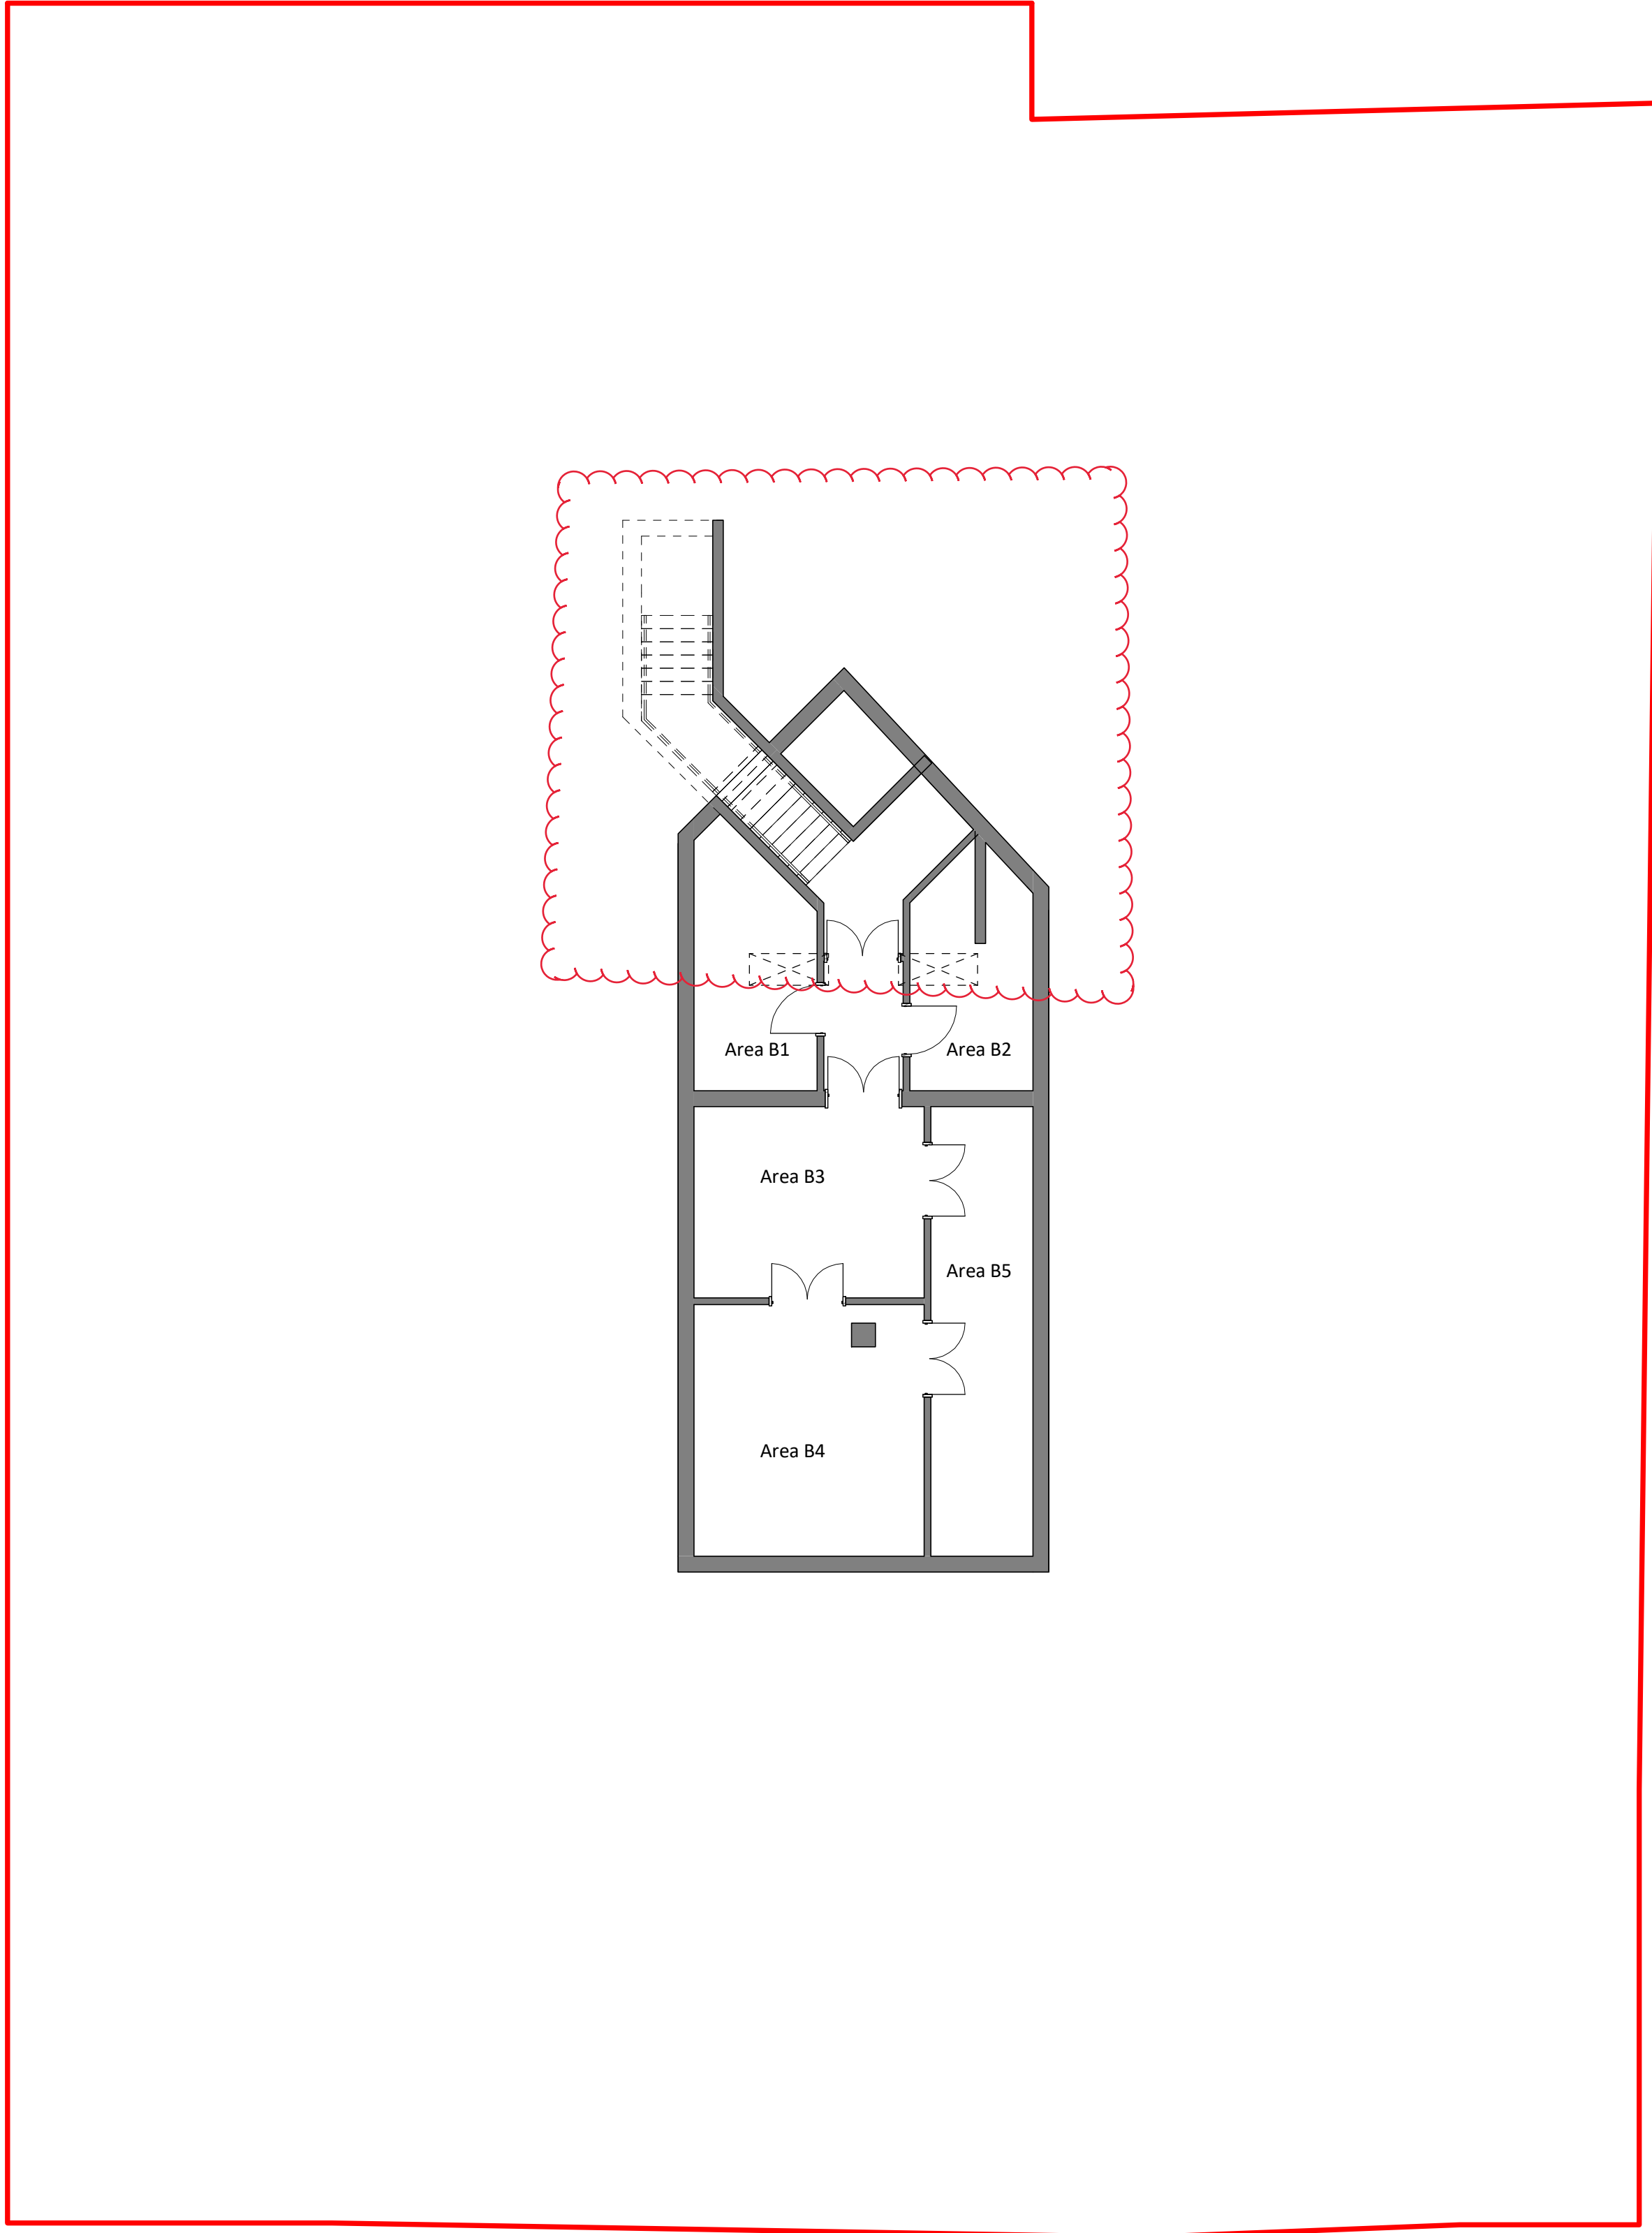

KEY:  
 Site Boundary

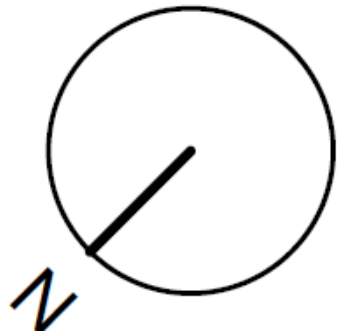

P02	31-01-2024	KB	TE	Updated layout reissued for planning
P01	25-01-2024	KB	TE	Issued for planning
REV	DATE	BY	CHECKED	NOTE



STATUS SUITABILITY DESCRIPTION  
D1 SUITABLE FOR COSTING  
Watkins Gray International LLP  
Colechurch House, 1 London Bridge Walk, London SE1 2SX, United Kingdom  
t: +44 (0)20 7940 8400  
Camden Hostels Project - Camden Road Site,  
248-250 Camden Road, London NW1 9HE  
Camden Road - Basement Floor GA Planning

SIZE	SCALE	DRAWN BY		CHECKED BY		FIRST ISSUE DATE		
A1	1 : 100	AA		TP		07/16/19		
Project Number		Originator	Zone	Level	Type	Role	Number	Revision
123007		WGI	CA	B1	DR	A	1000	P02