


NOTE
DO NOT SCALE FROM THIS DRAWING. FIGURED DIMENSIONS
ONLY ARE TO BE TAKEN FROM THIS DRAWING. ALL
DIMENSIONS ARE IN MILLIMETRES UNLESS OTHERWISE
STATED;
CONTRACTOR TO CHECK AND CONFIRM ALL DIMENSIONS AND
SETTING OUT ON SITE. REPORT ANY ERRORS OR OMISSIONS
TO WGI;
CURRENT MODEL FILE NAME: Project Terrace

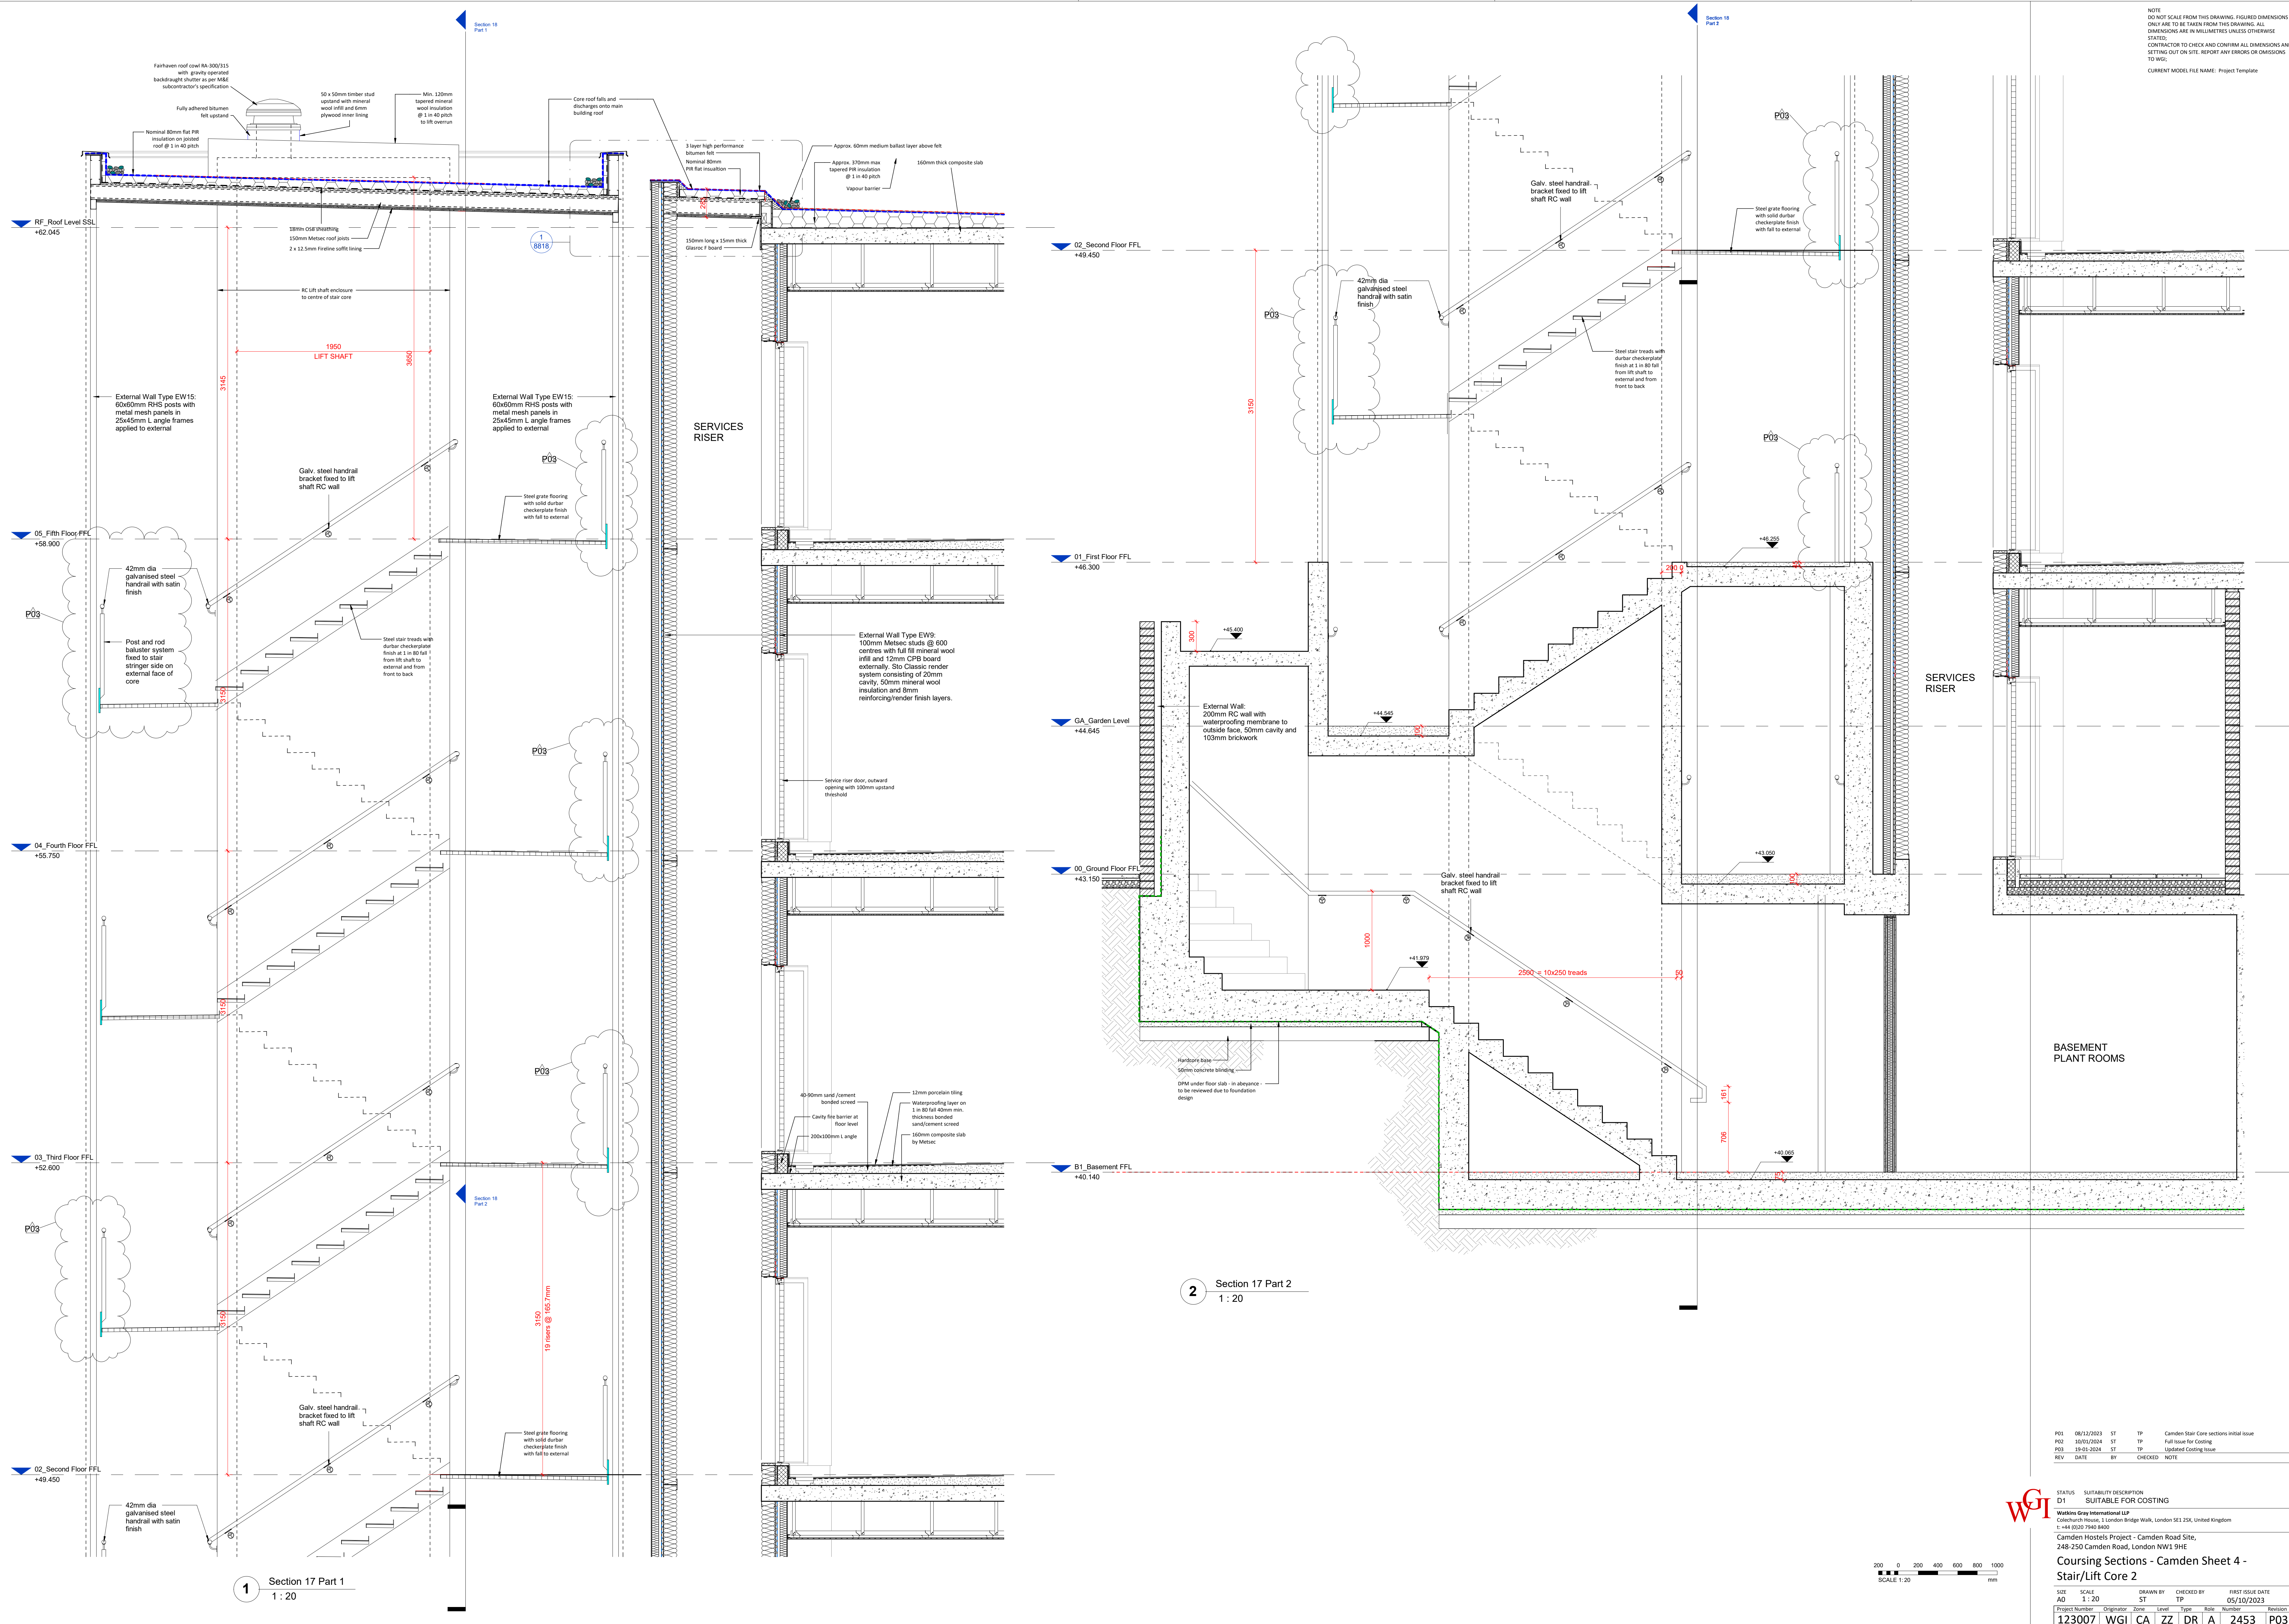

P01	08/12/2023	ST	TP	Camden Stair Core sections initial issue
P02	10/01/2024	ST	TP	Full issue for Costing
P03	19-01-2024	ST	TP	Updated Costing issue
REV	DATE	BY	CHECKED	NOTE



STATUS	SUITABILITY DESCRIPTION
D1	SUITABLE FOR COSTING
Watkins Gray International LLP Colechurch House, 1 London Bridge Walk, London SE1 2SX, United Kingdom t: +44 (0)20 7940 8920	
Camden Hostels Project - Camden Road Site, 248-250 Camden Road, London NW1 9HE	

Coursing Sections - Camden Sheet 4 -
Stair/Lift Core 2

SIZE	SCALE	DRAWN BY	CHECKED BY	FIRST ISSUE DATE			
A0	1 : 20	ST	TP	05/10/2023			
Project Number	Originator	Zone	Level	Type	Role	Number	Revision
123007	WGI	CA	ZZ	DR	A	2453	P03