
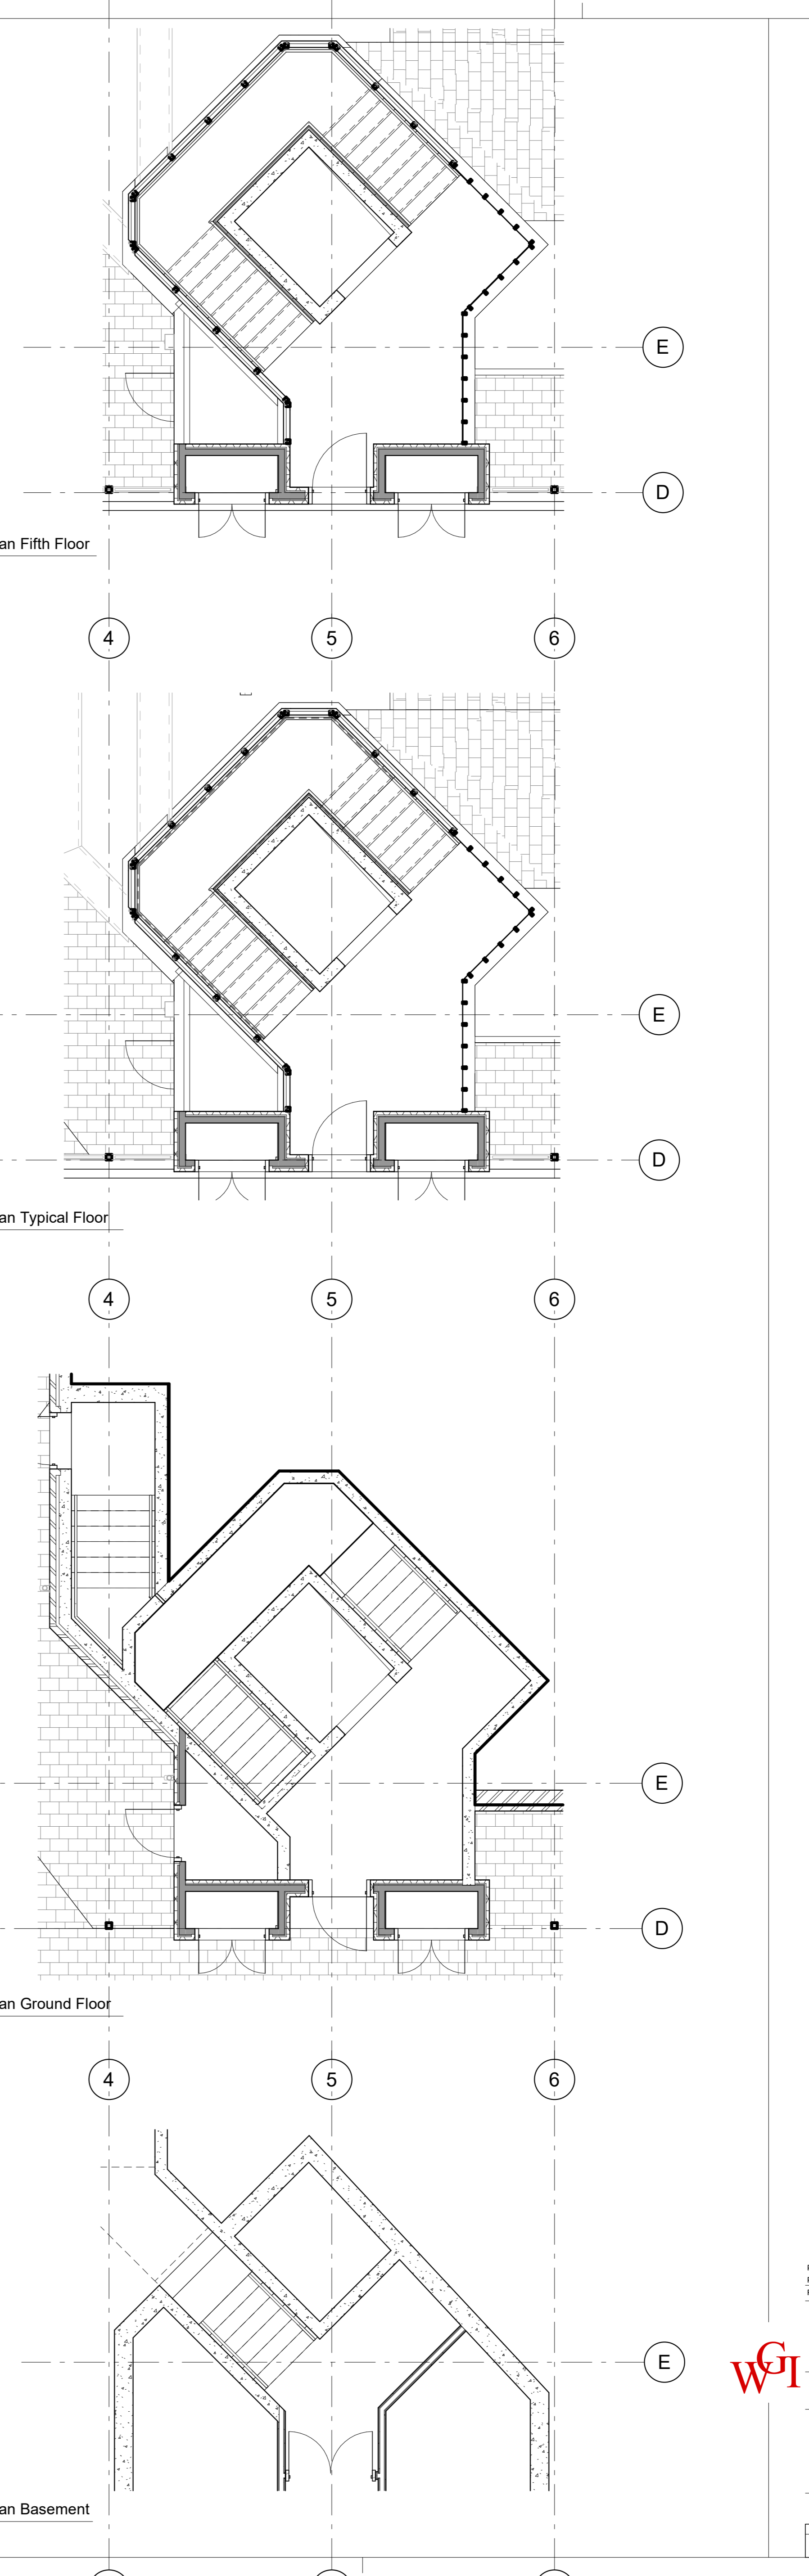
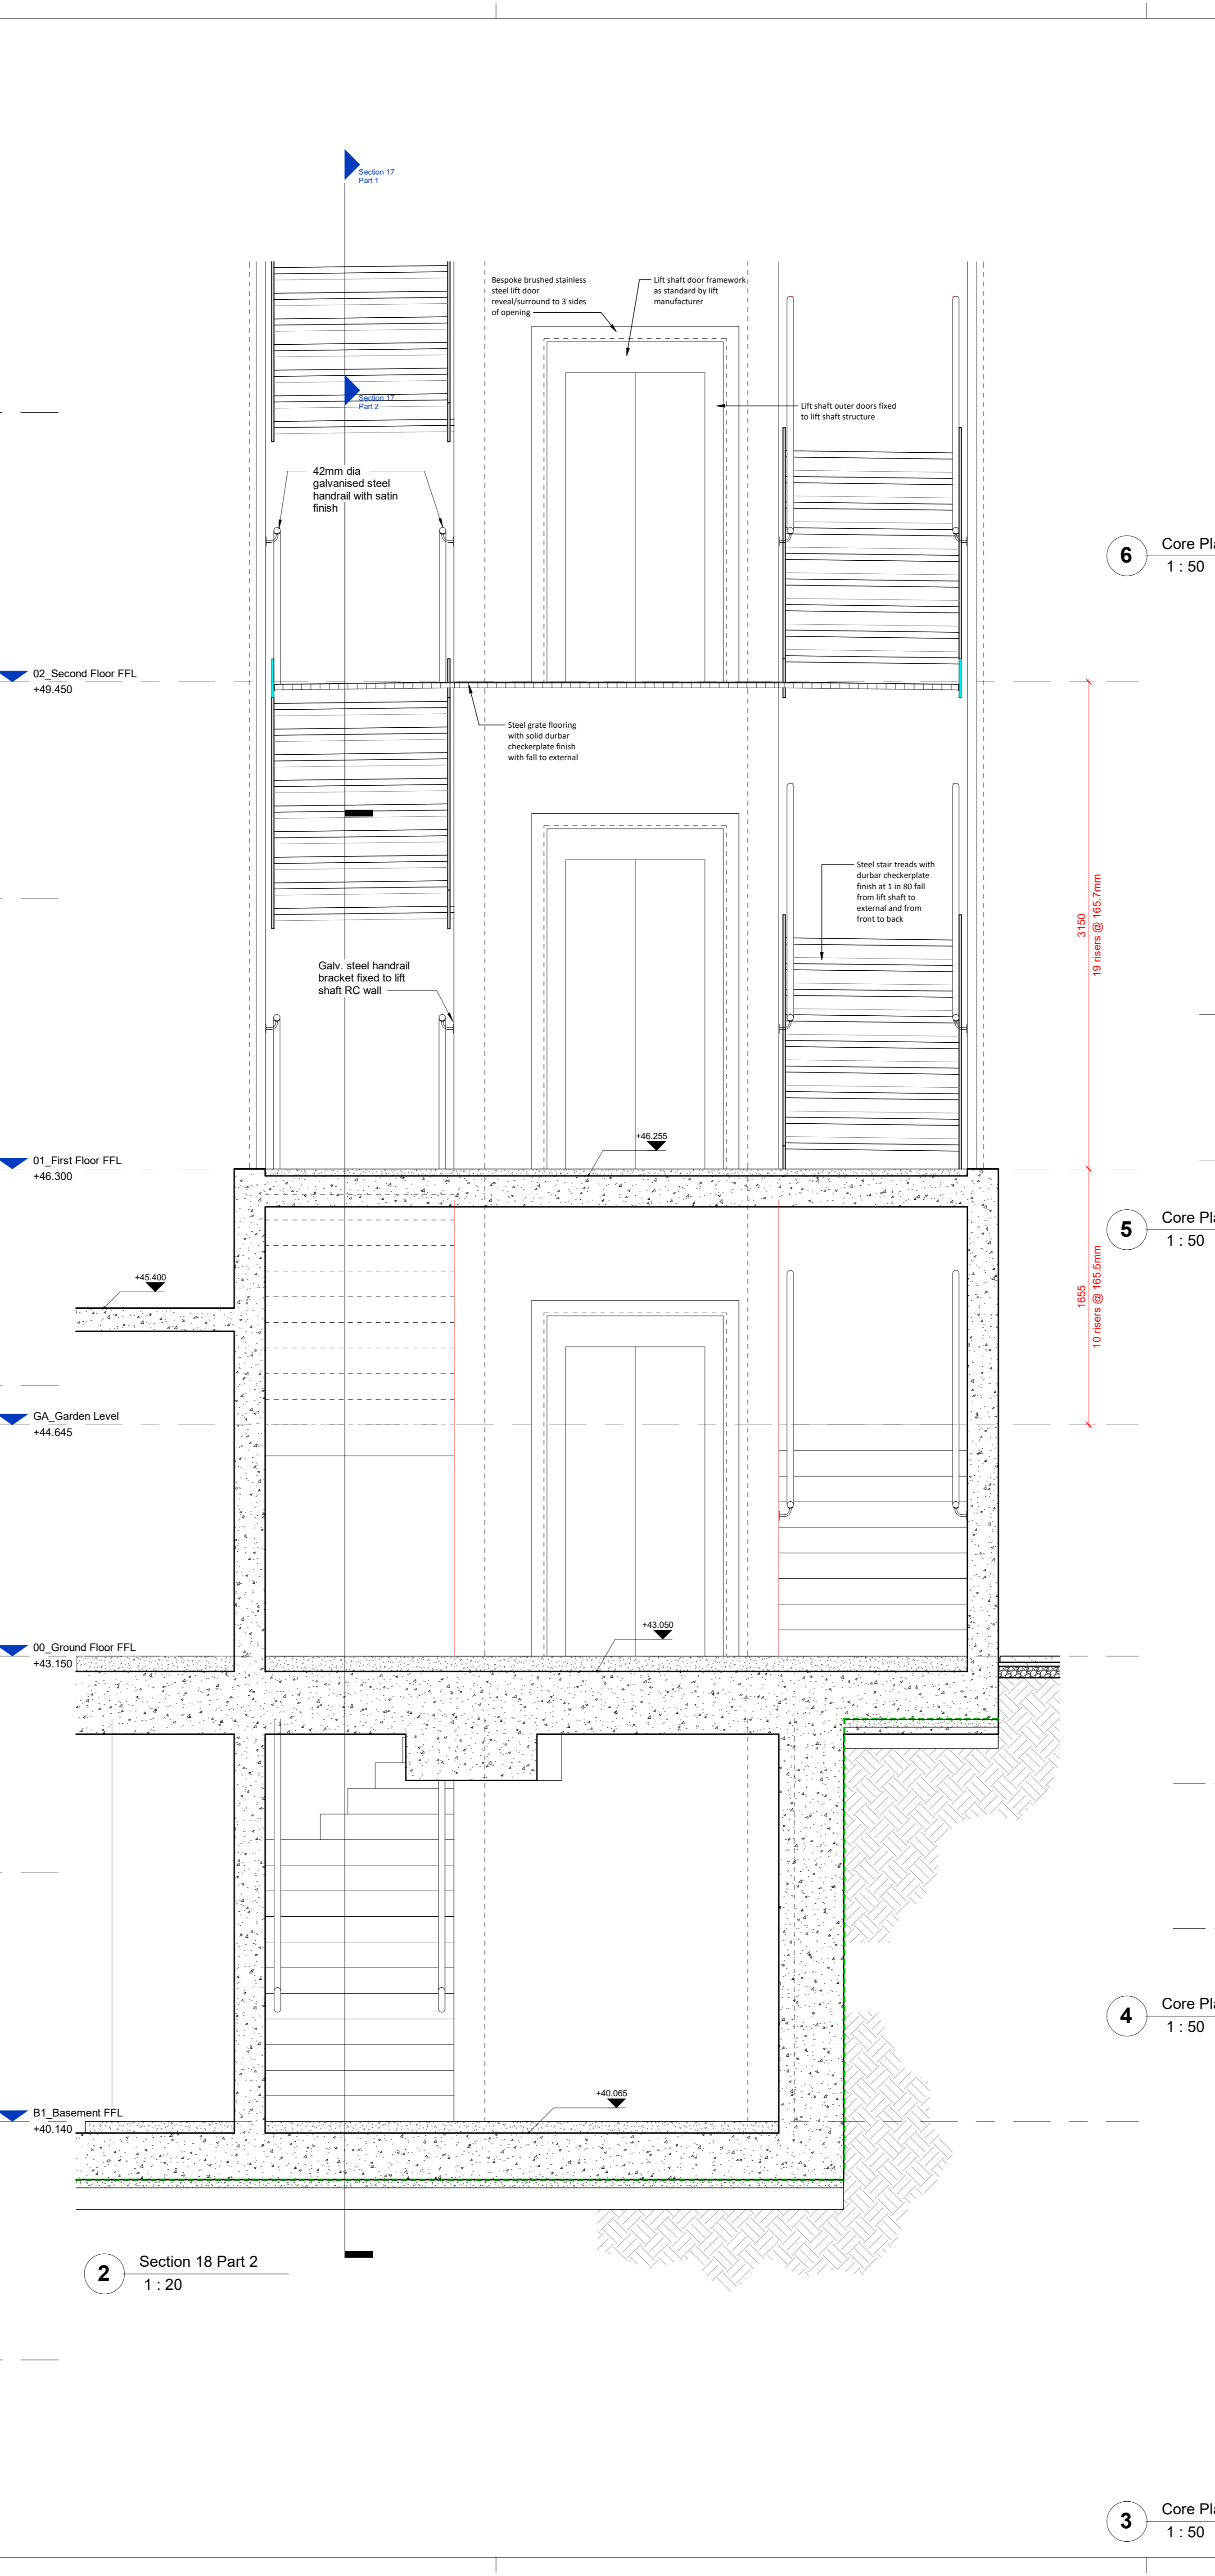
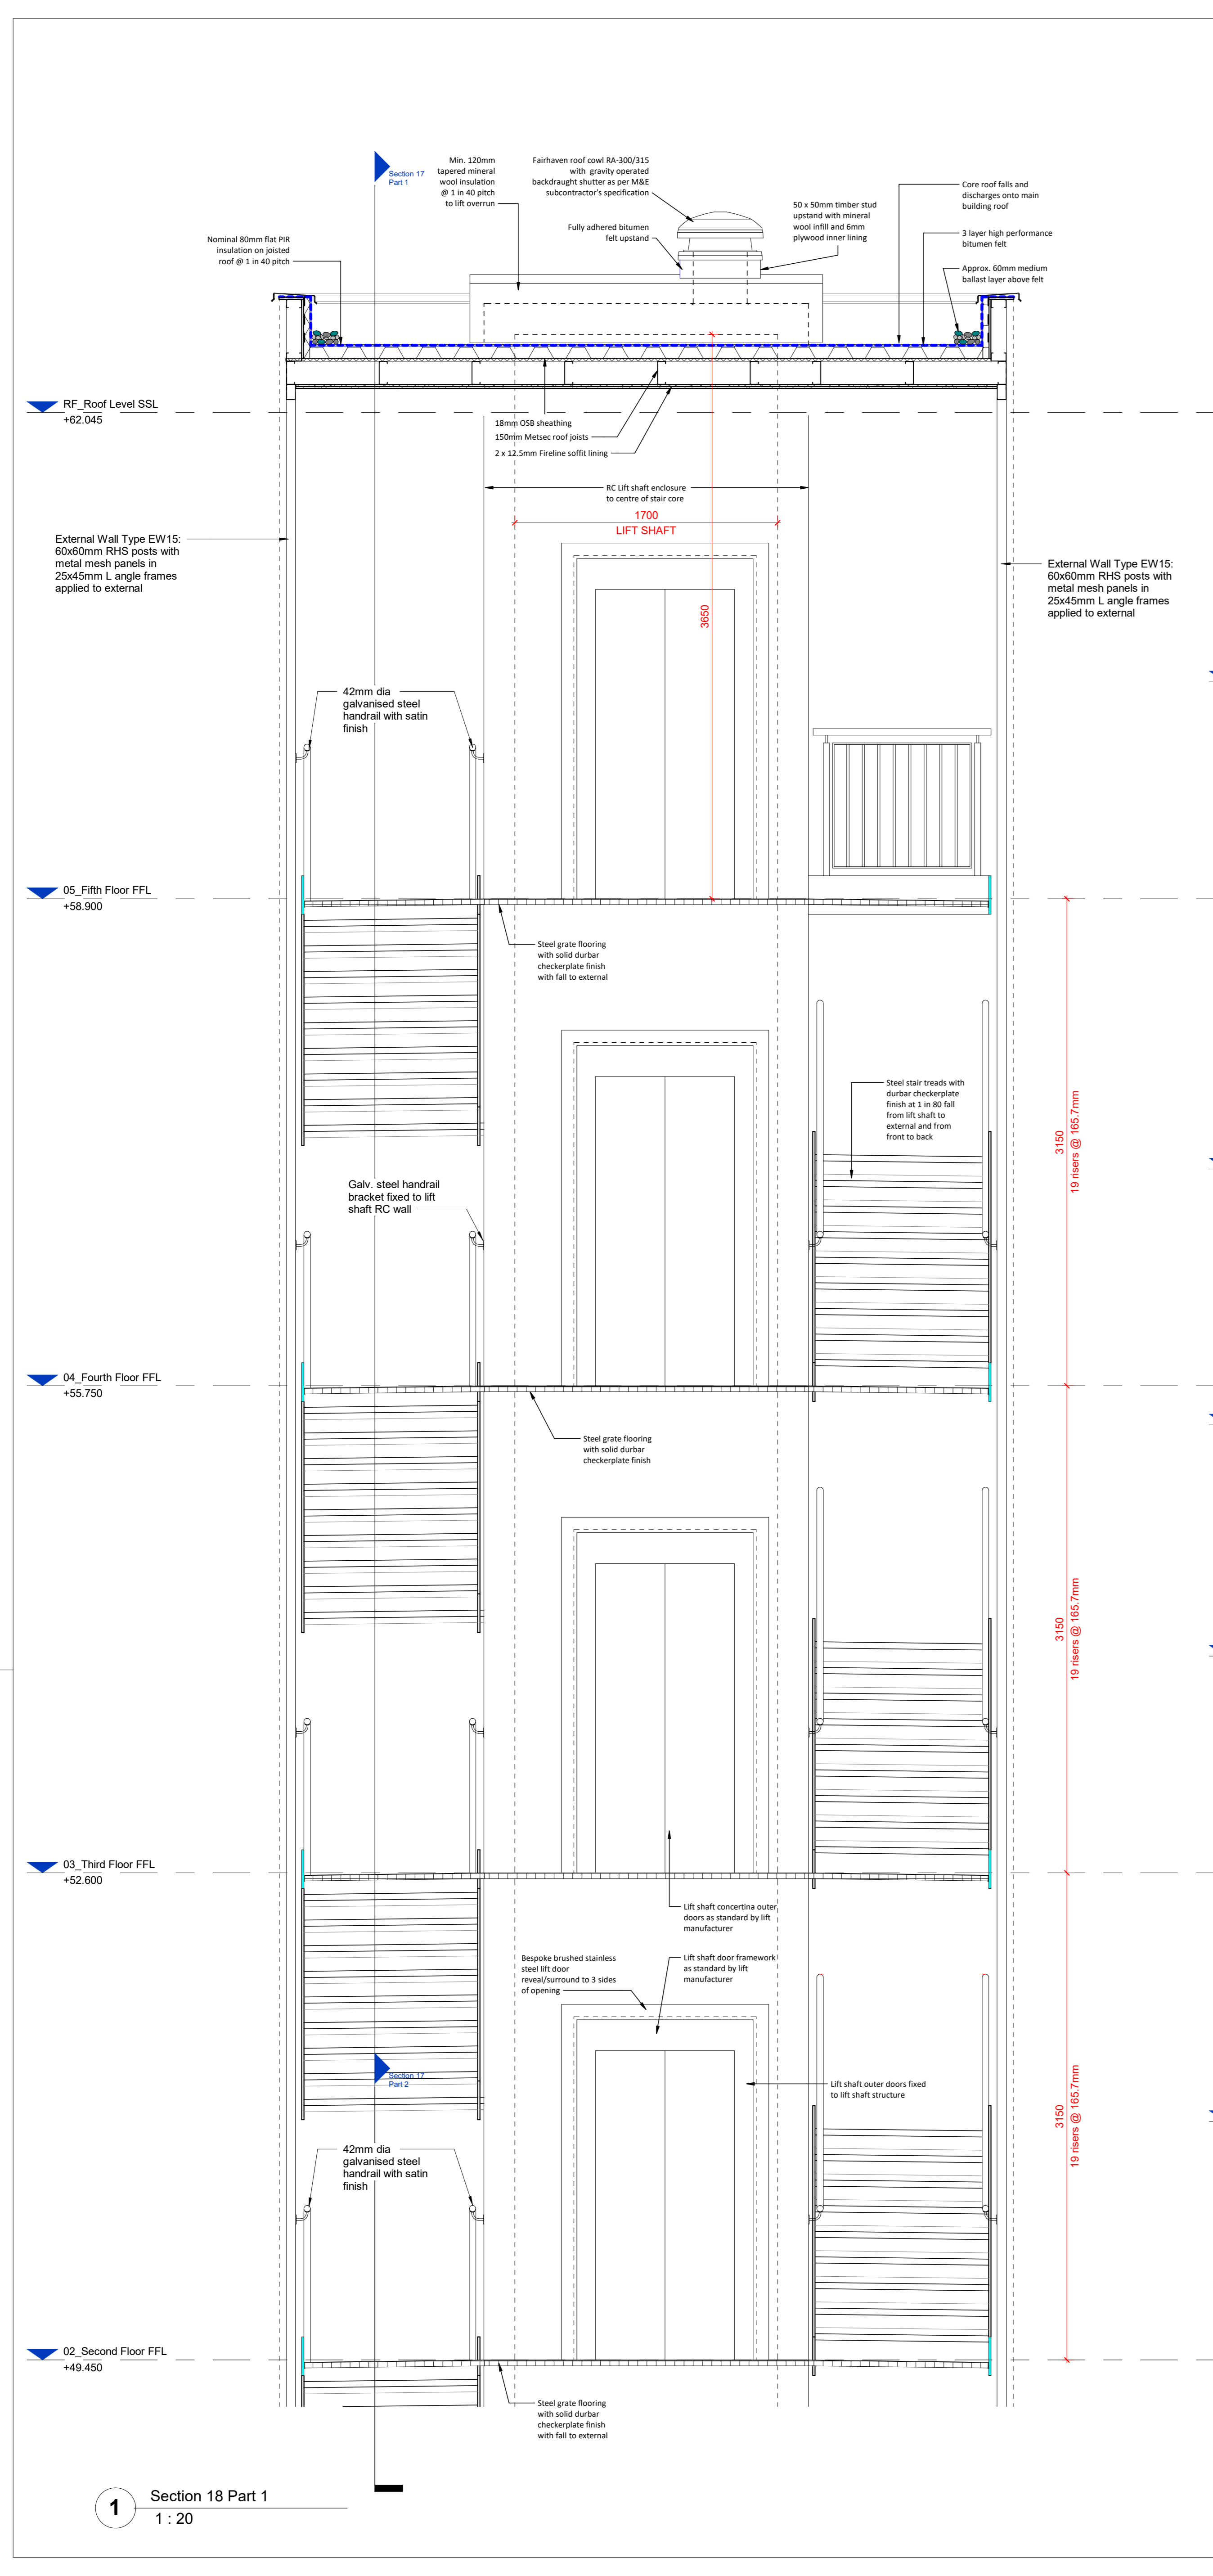


NOTE
DO NOT SCALE FROM THIS DRAWING. FIGURED DIMENSIONS
ONLY ARE TO BE TAKEN FROM THIS DRAWING. ALL
DIMENSIONS ARE IN MILLIMETRES UNLESS OTHERWISE
STATED.
CONTRACTOR TO CHECK AND CONFIRM ALL DIMENSIONS AND
SETTING OUT ON SITE. REPORT ANY ERRORS OR OMISSIONS
TO WGI.
CURRENT MODEL FILE NAME: Project Template

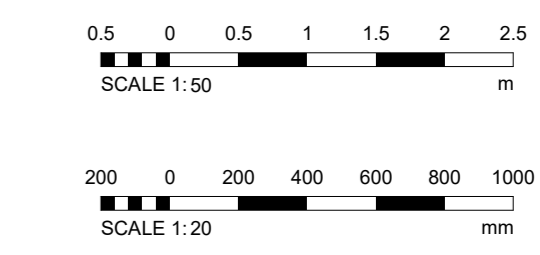

REV	DATE	BY	CHECKED	NOTE
01	06/12/2023	ST	TP	Camden Stair Core sections initial issue
02	10/01/2024	ST	TP	Full issue for Costing

REV	SCALE	AS INDICATED	ST	TP	DATE
01	As Indicated	ST	TP		05/10/2023

Project Number	Originator	Zone	Level	Type	Block	Number	Revision
123007	WGI	CA	ZZ	DR	A	2454	PO2



STATUS: SUITABLE FOR COSTING
D11
WGI
Western Grey International LP
Cobden House, London Bridge Walk, London SE1 2SE, United Kingdom
T: +44 (0)20 7940 8400
Camden Hospitals Project - Camden Road Site,
248-250 Camden Road, London NW1 9HE
Courseing Sections - Camden Sheet 5 -
Stair/Lift Core