



- KEY:**
- T51 Shrub planting**  
75mm Decorative bark mulch  
350mm topsoil  
450mm subsoil  
150mm Gravel drainage wrapped in Permeable Geotextile
  - T52 Tree/shrub planting to raised planters**  
75mm mulch  
350mm topsoil  
450mm subsoil  
150mm Gravel drainage wrapped in Permeable Geotextile
  - T53 Tree planting**  
75mm Bark mulch  
450mm topsoil  
450mm subsoil  
150mm Gravel drainage wrapped in Permeable Geotextile
  - T54 Street tree planting: Q28/5998**  
300 x 300 x 250mm tree cells - 2 modules deep (to include stainless steel aeration pipes and covers at 500mm c/c)  
- 500mm depth tree cells backfilled with topsoil  
- 200mm drainage layer to tree cell manufacturer's recommendations  
Permeable Geotextile to include between imported soils and existing ground
  - T55 Shrub planting over existing trees**  
Mulch over root protection zone  
150mm topsoil
  - T56 Lawn Area**  
200mm topsoil  
400mm subsoil  
100mm Gravel drainage wrapped in Permeable Geotextile
  - T57 Sub-base replacement layer**  
Q28/599A  
no dig in roof protection area
  - T58 Aspen Villas frontage**  
75mm Bark mulch  
250mm topsoil  
150mm subsoil  
100mm Gravel drainage wrapped in Permeable Geotextile
- All topsoil supply, storage and handling to be compliant with BS3882:2015 specification for multipurpose topsoil
- All subsoil supply, storage and handling to be compliant with BS8601:2013 specification for subsoil
- Meadow Area Preparation**
- cut down to max 10mm high, lower if mower allows
  - remove all clippings / arising from site
  - firmly rake the area removing as much of the thatch as possible to create open areas of soil
  - repeat weekly for minimum of 8 weeks throughout July and August prior to sowing meadow seed in September
  - do not fertilize
  - Do not incorporate or cover the seed
  - Firm seed in with a roll, or by treading, to give good soil/seed contact

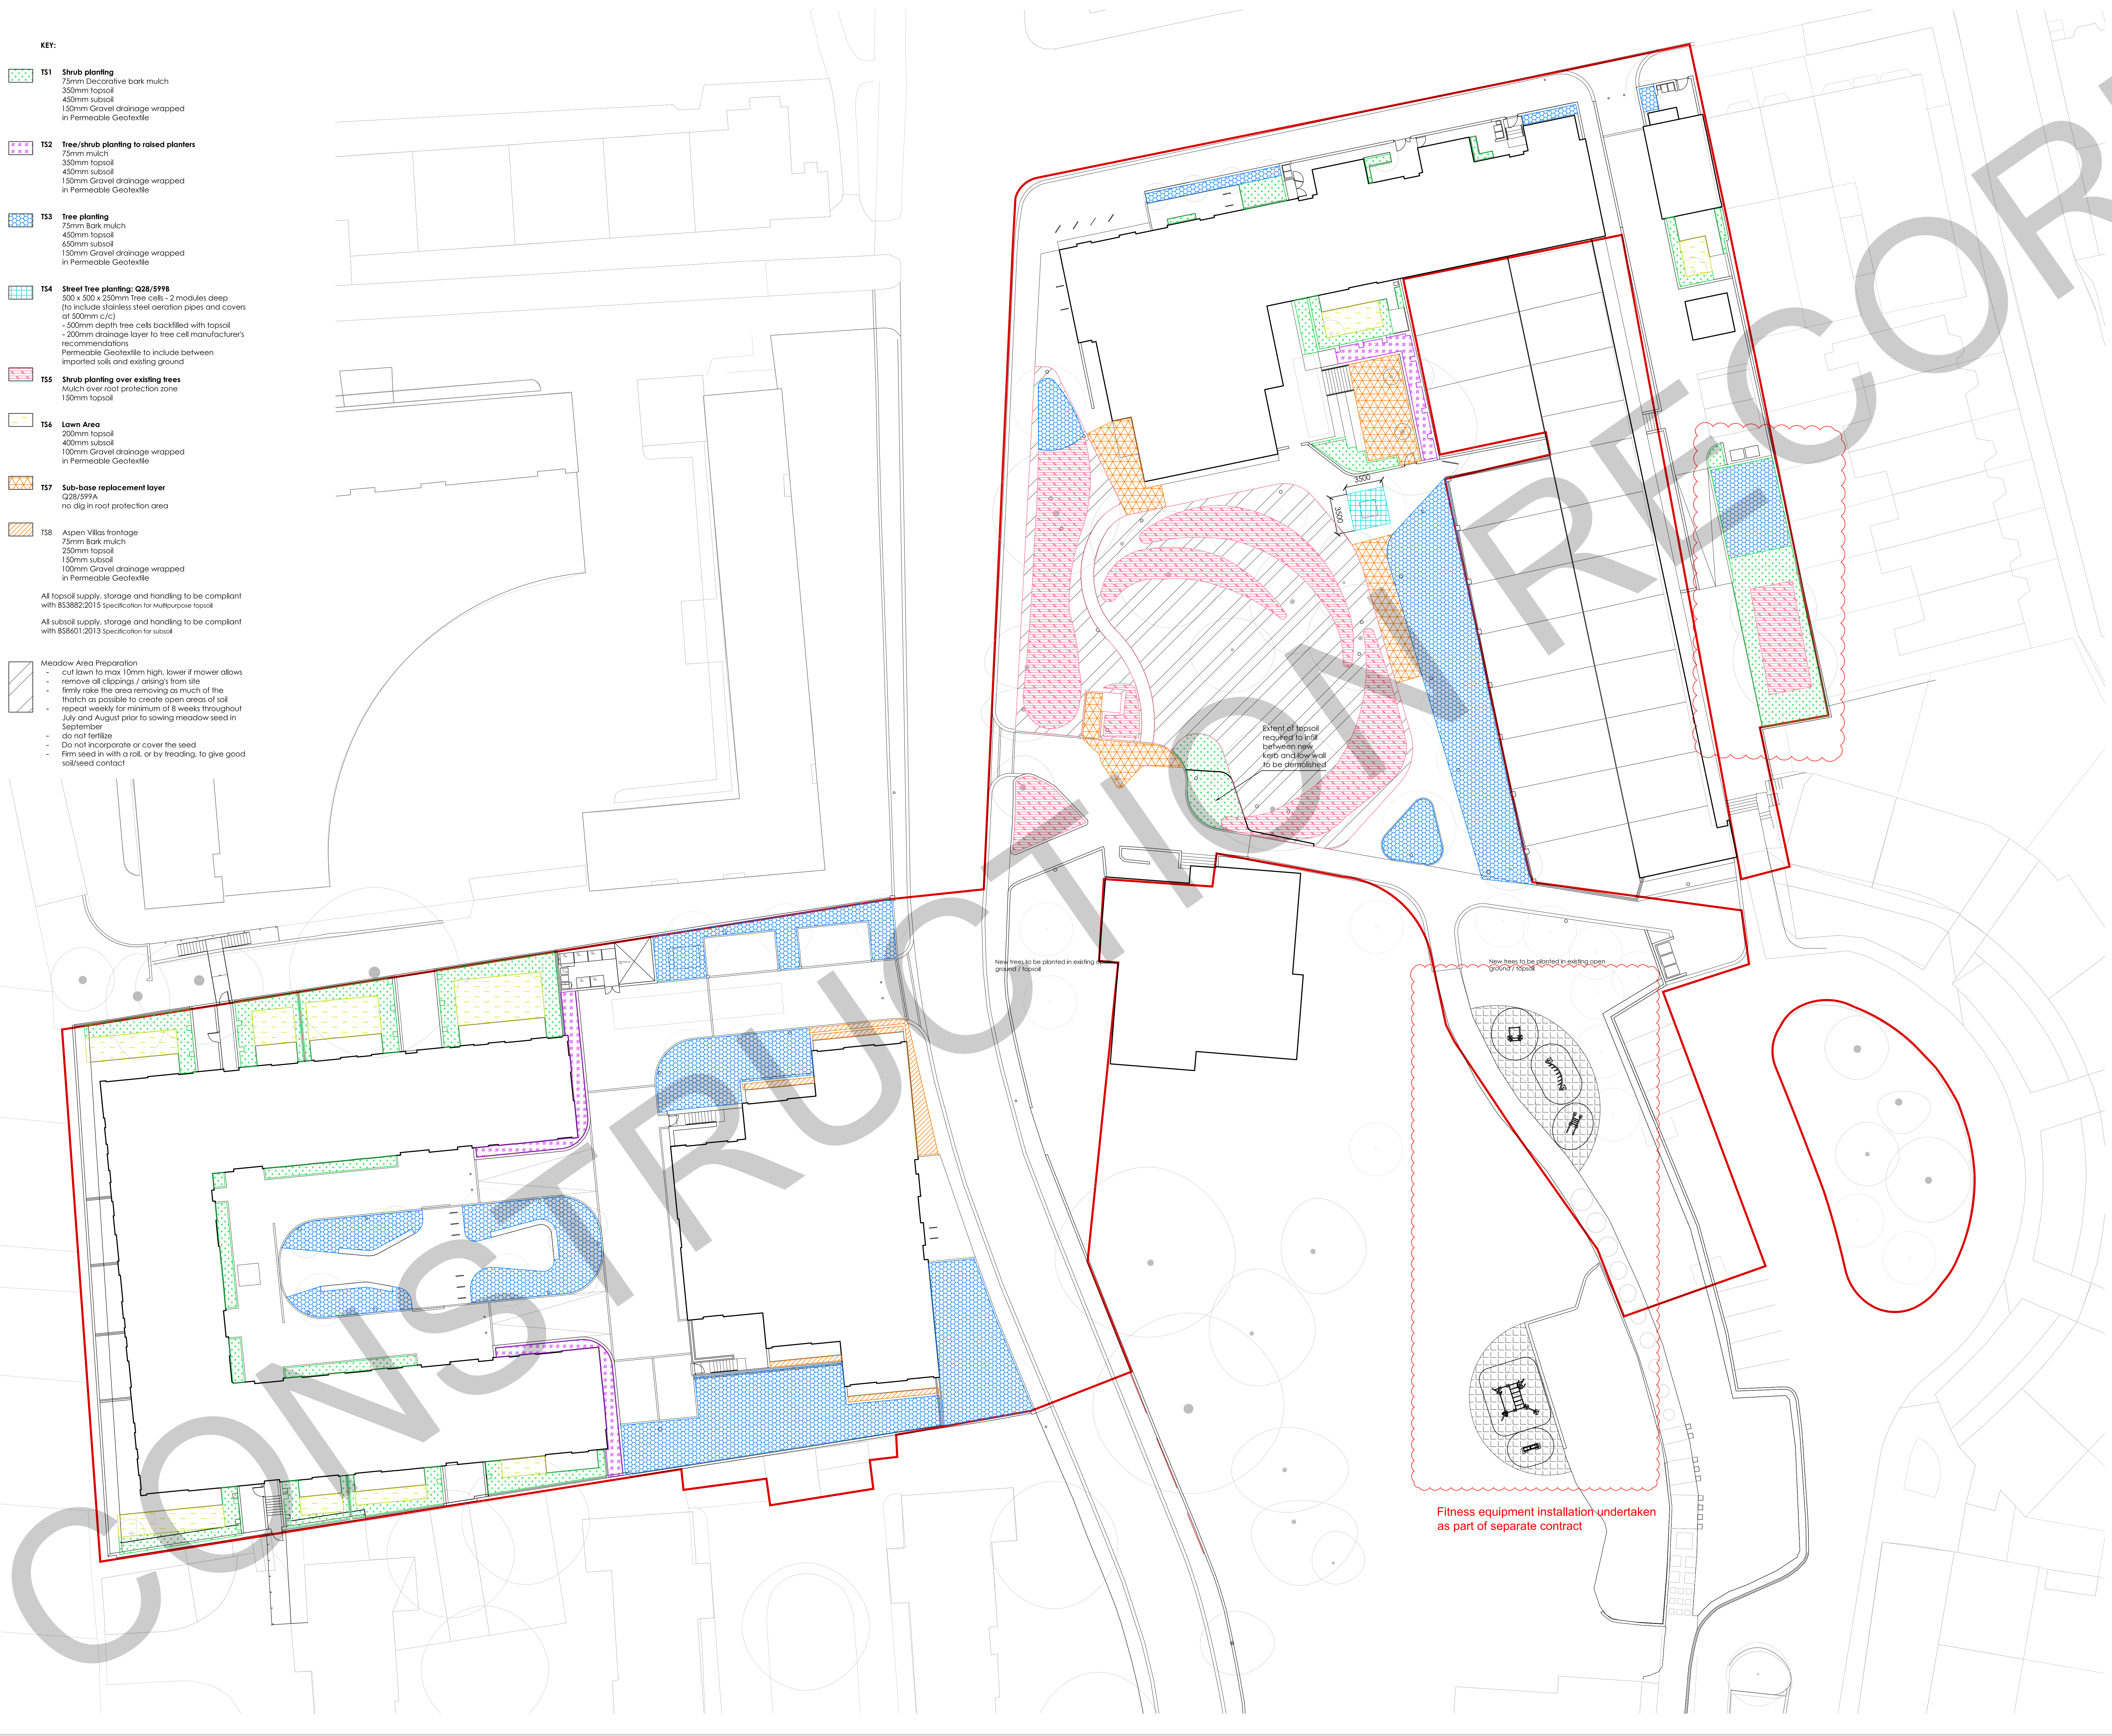

STATUS	REV	DATE	DESCRIPTION	DSG	DRW	CHK	APP
S4	C03	10/07/2023	S4 (RIBA 6) Suitable for Stage Approval			AC	TS

MAIN CONTRACTOR




Bouygues UK  
Bechtel House  
1 Lambeth Palace Rd  
London, London SE1 7EU  
Tel: 020 7491 0020

CLIENT LOGO



KEY PLAN

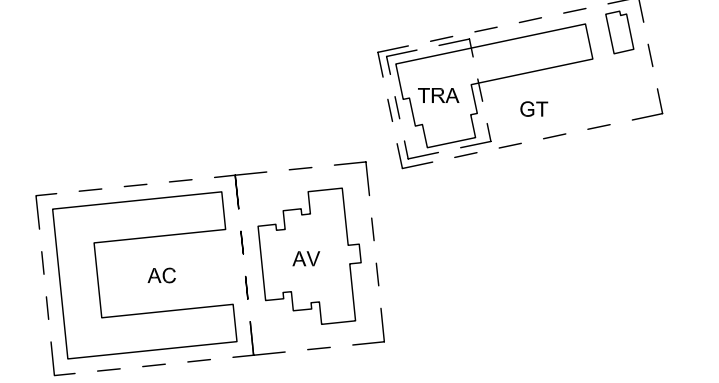

ORIGINATOR



MPR01

PROJECT NAME  
**Maitland Park Redevelopment**

DRAWING TITLE  
**Topsoil Plan**

SCALE @ A0	MODEL FILE NAME - REVISION					
1 : 200	Not Applicable					
FIRST ISSUE DATE	PROJECT STAGE	STATUS CODE				
14/05/2020	Stage 6	S4 - (RIBA 6) Suitable for Stage Approval				
PROJECT ORIGINATOR	VOLUME	LEVEL	TYPE	ROLE	NUMBER	REV
MPR	TMA	ZZ	GF	GA	L	100004 C03