




Plan

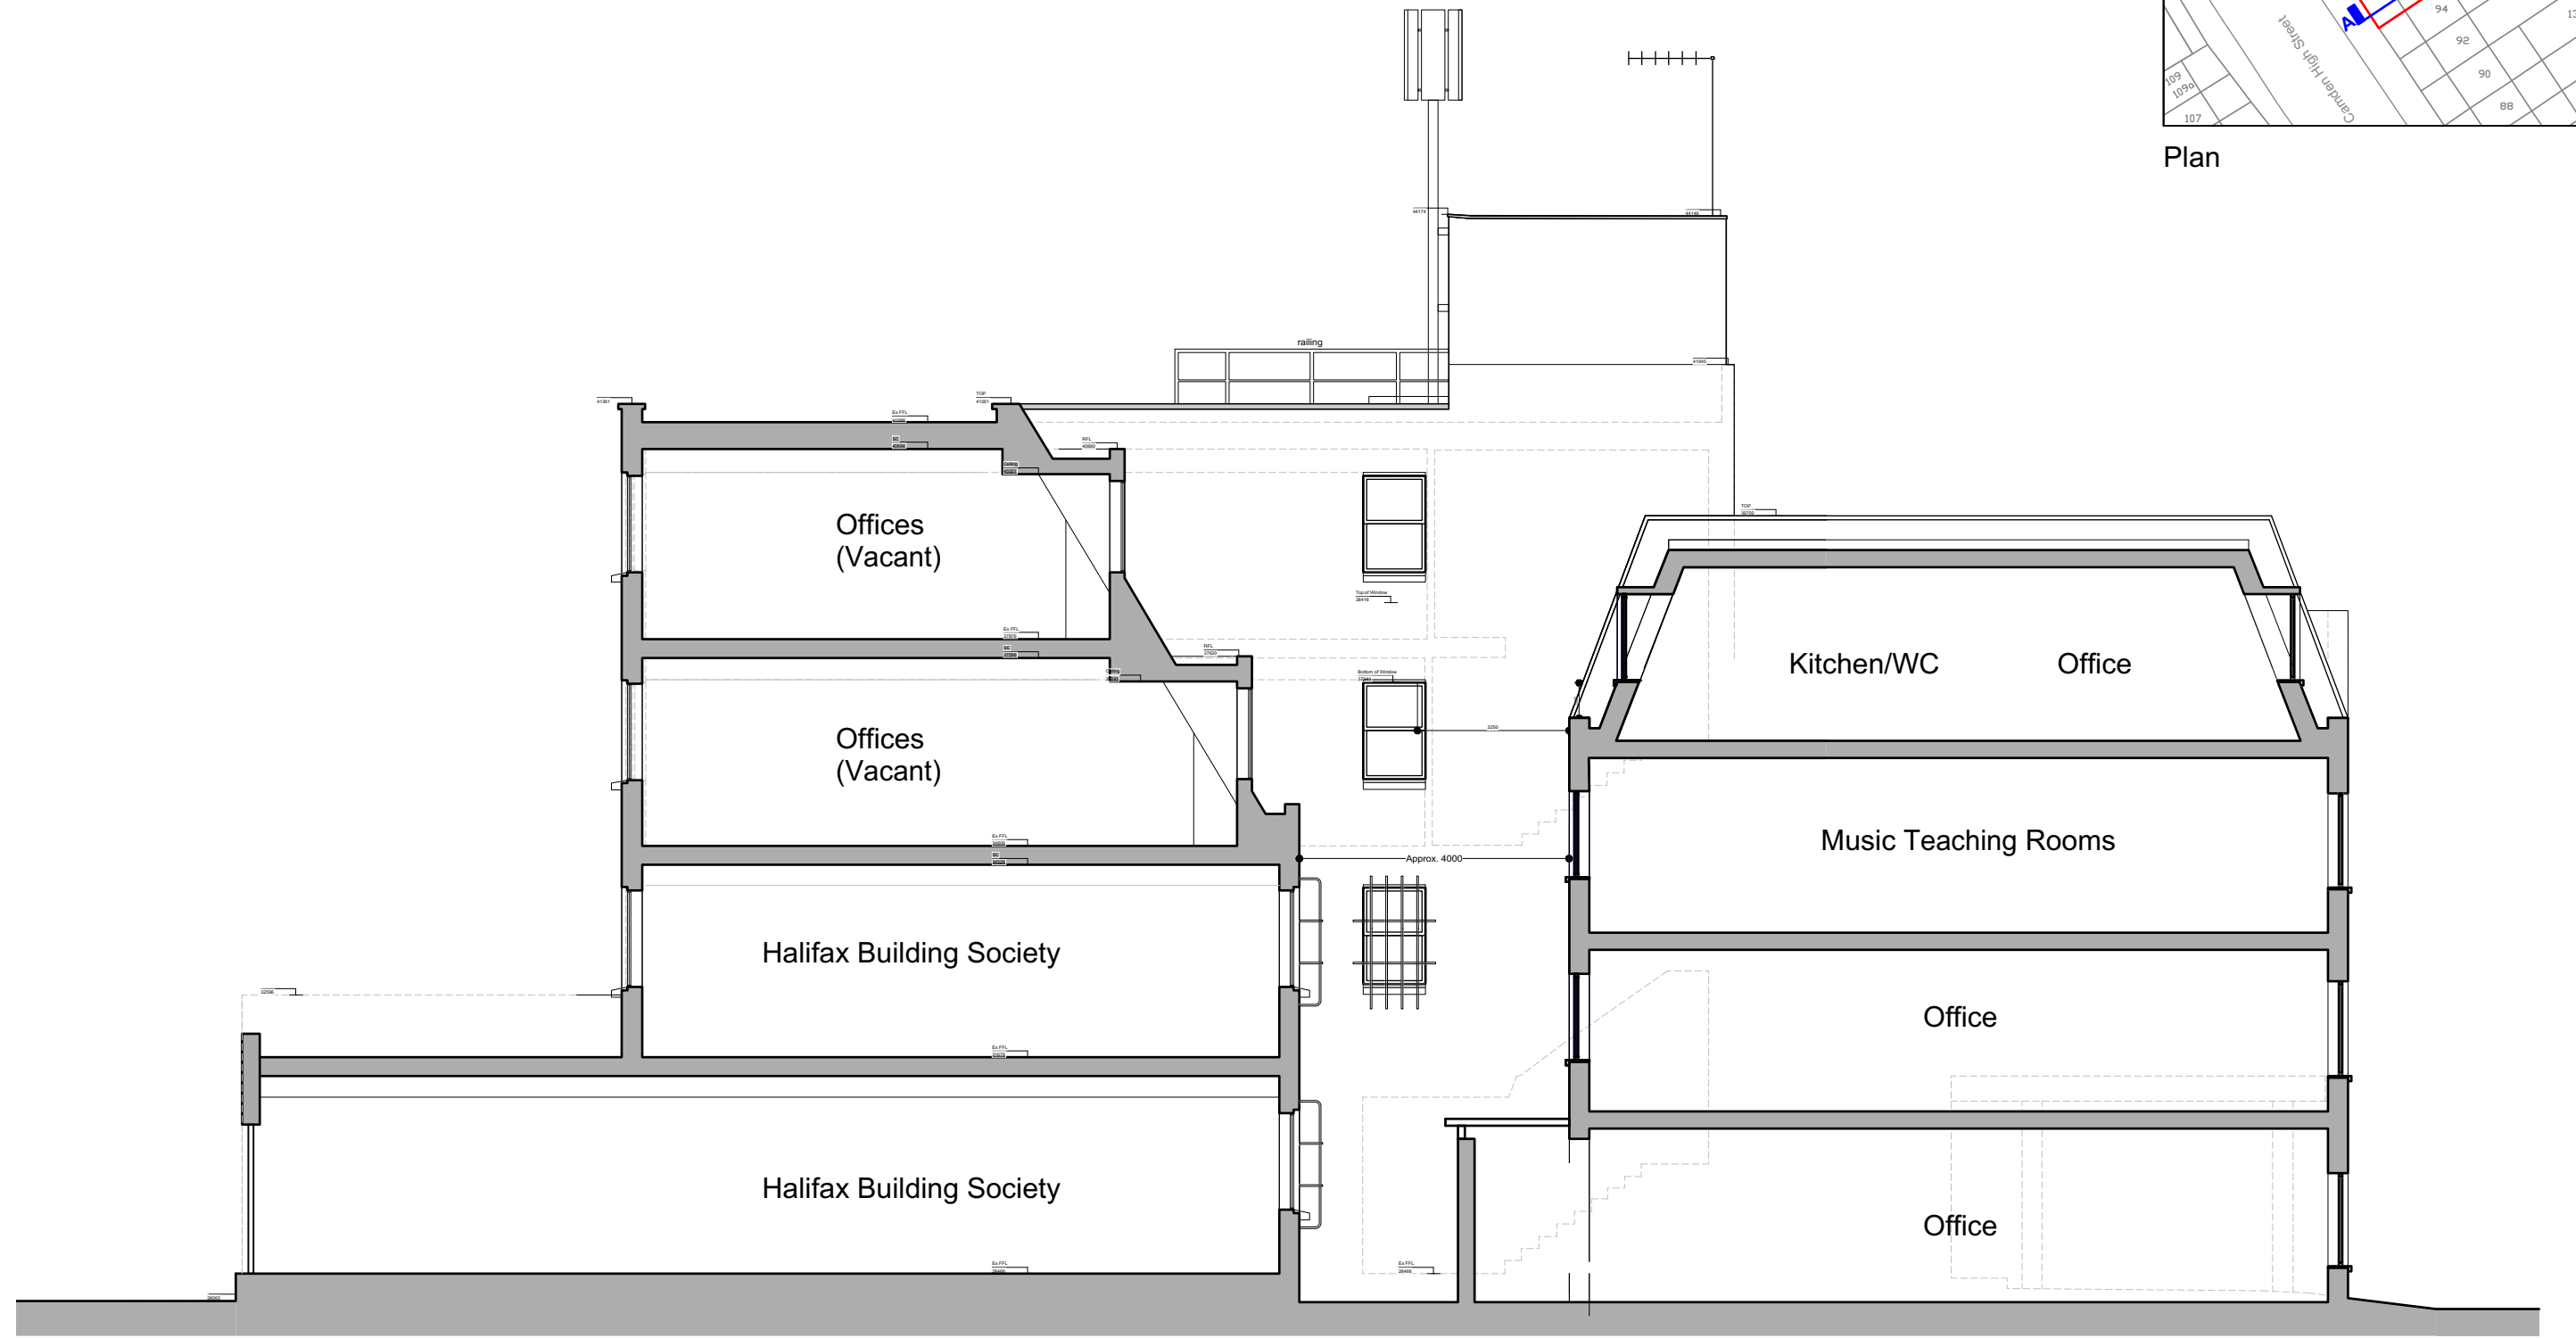

CAMDEN HIGH STREET

Section AA

PRATT MEWS

