



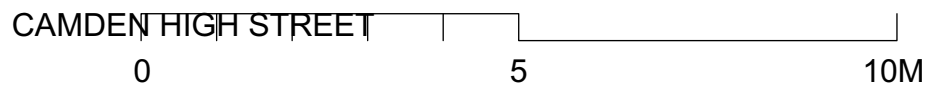

Plan

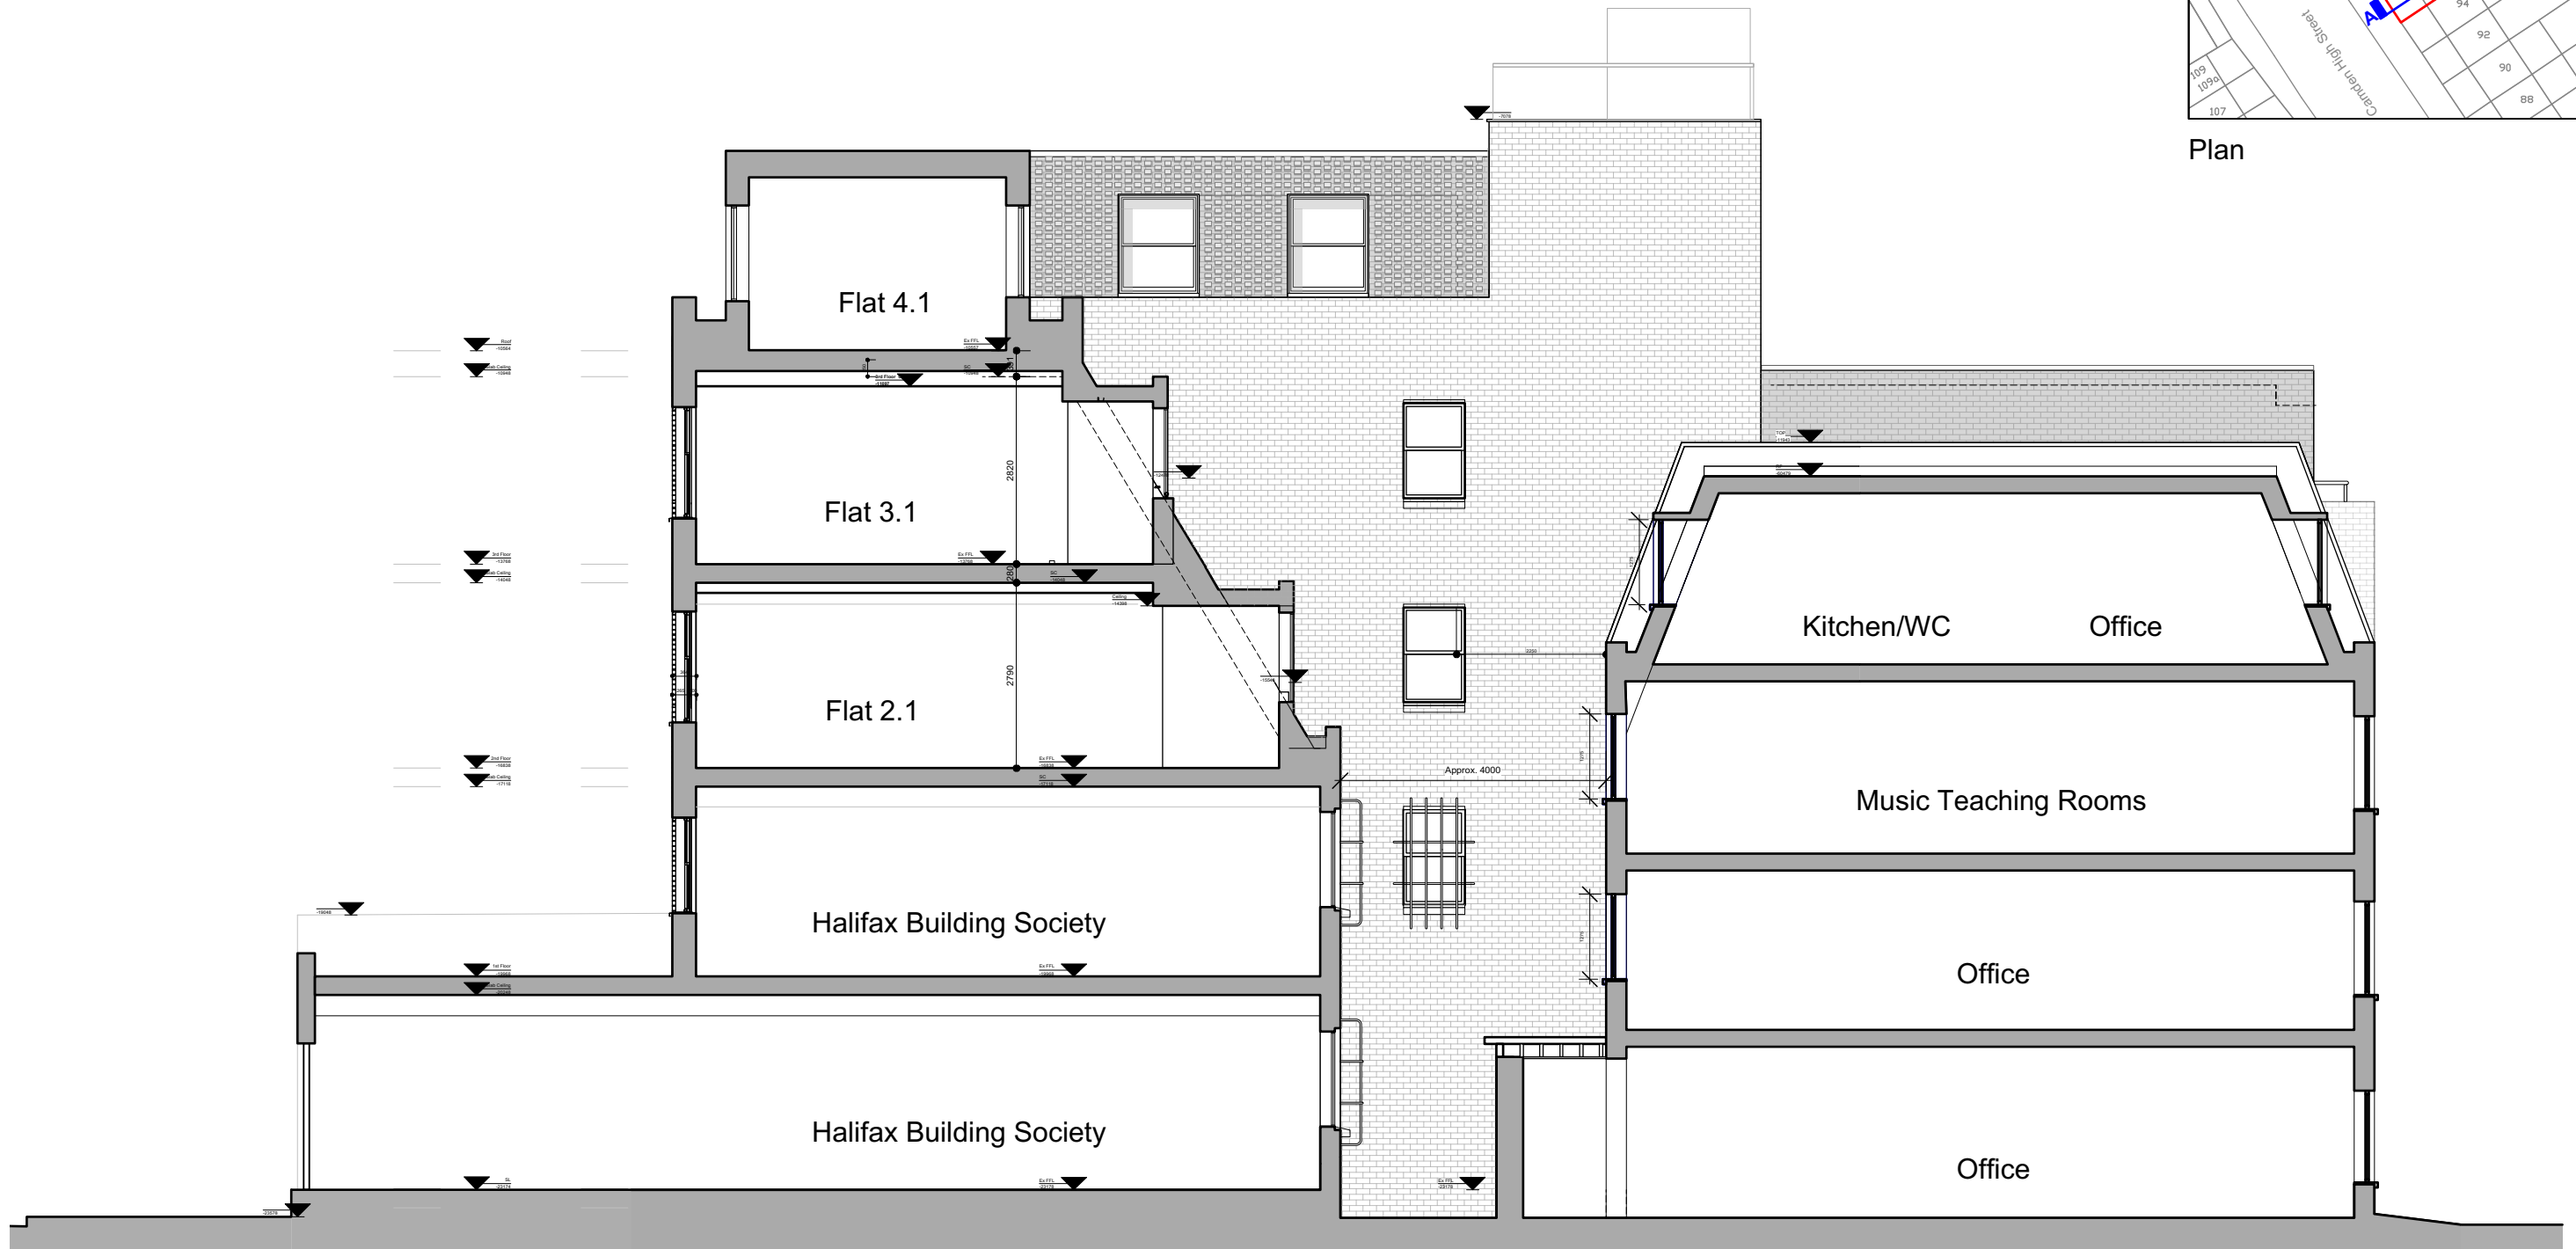

Section AA

PRATT MEWS