


LIVING WALL

PLANTING DESIGN

Ⓐ JV 1-FRONT VIEW

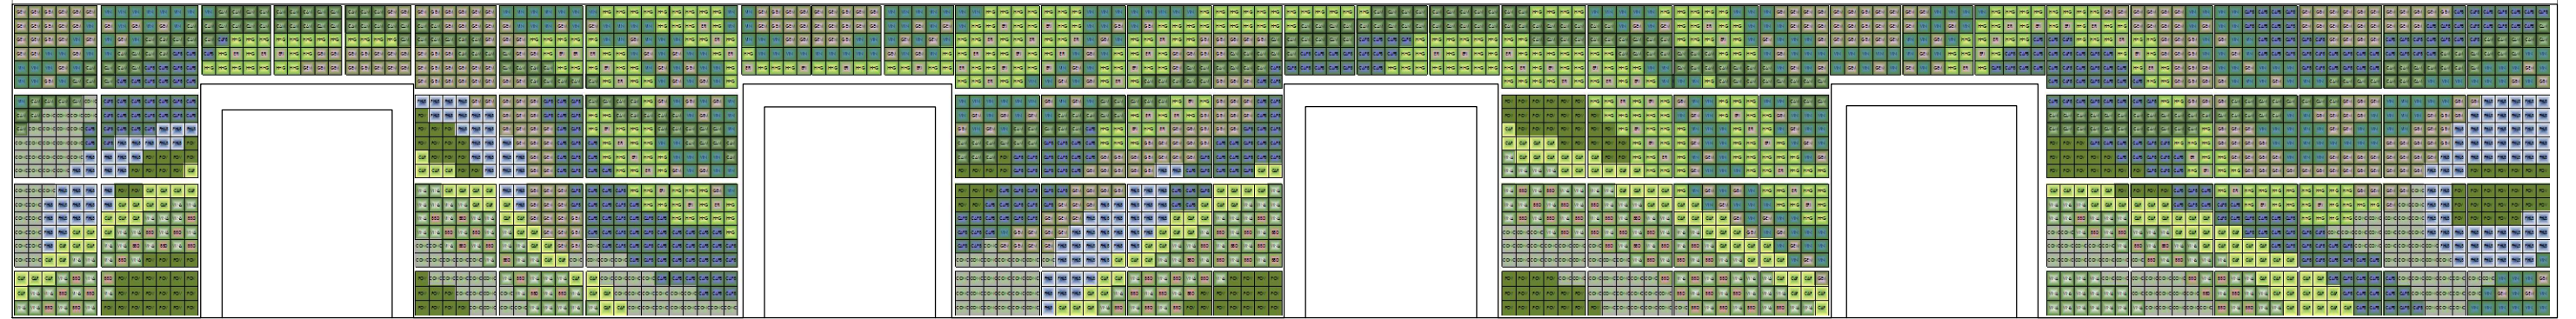


No scale

Planting palette



Matrix

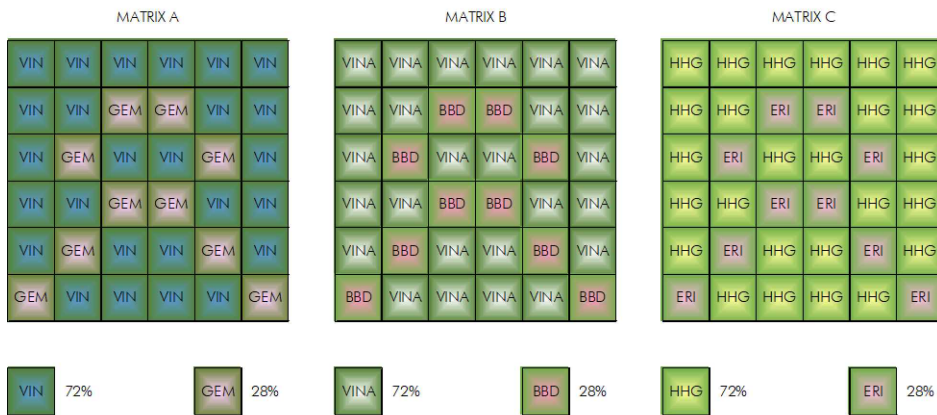

List of plants

Code	Num.	Abrev.	Botanical Name	%
114	267	CAM	Carex morrowii 'Ice dance'	10%
91	319	VIN	Vinca minor	11%
116	406	GEM	Geranium macrorrhizum	15%
195	87	BBD	Bergenia cordifolia 'Baby Doll'	3%
137	195	VINA	Vinca minor f. alba	7%
25	80	ERI	Erigeron karvinskianus	3%
210	366	HHG	Hedera helix 'Goldchild'	13%
183	342	CAPB	Campanula portenschlagiana	12%
14	169	CAR	Carex oshimensis 'Evergold'	6%
121	170	POV	Polypodium vulgare	6%
143	214	CONC	Convolvulus cneorum	8%
167	164	PHLB	Phlox subulata 'Bavaria'	6%
2779				100%

LIVING WALL SYSTEM
fyto textile®



TERAPIA URBANA S.L.
C/ Factores Acc 12-14, local 4D.
CP 41015. Sevilla.
+34 955 229 666
info@terapiaurbana.es



PROJECT
LW THE HALL SCHOOL (2)

INSTALLER
SCOTSCAPE

DRAWING
PLANTING DESIGN

CODE
INT24007

DATE: 14-03-2024
FORMAT A3 / NO SCALE

VERSION
V1

DRAWING NUMBER

14.01