


ROSSLYN HILL

DOWNSHIRE HILL

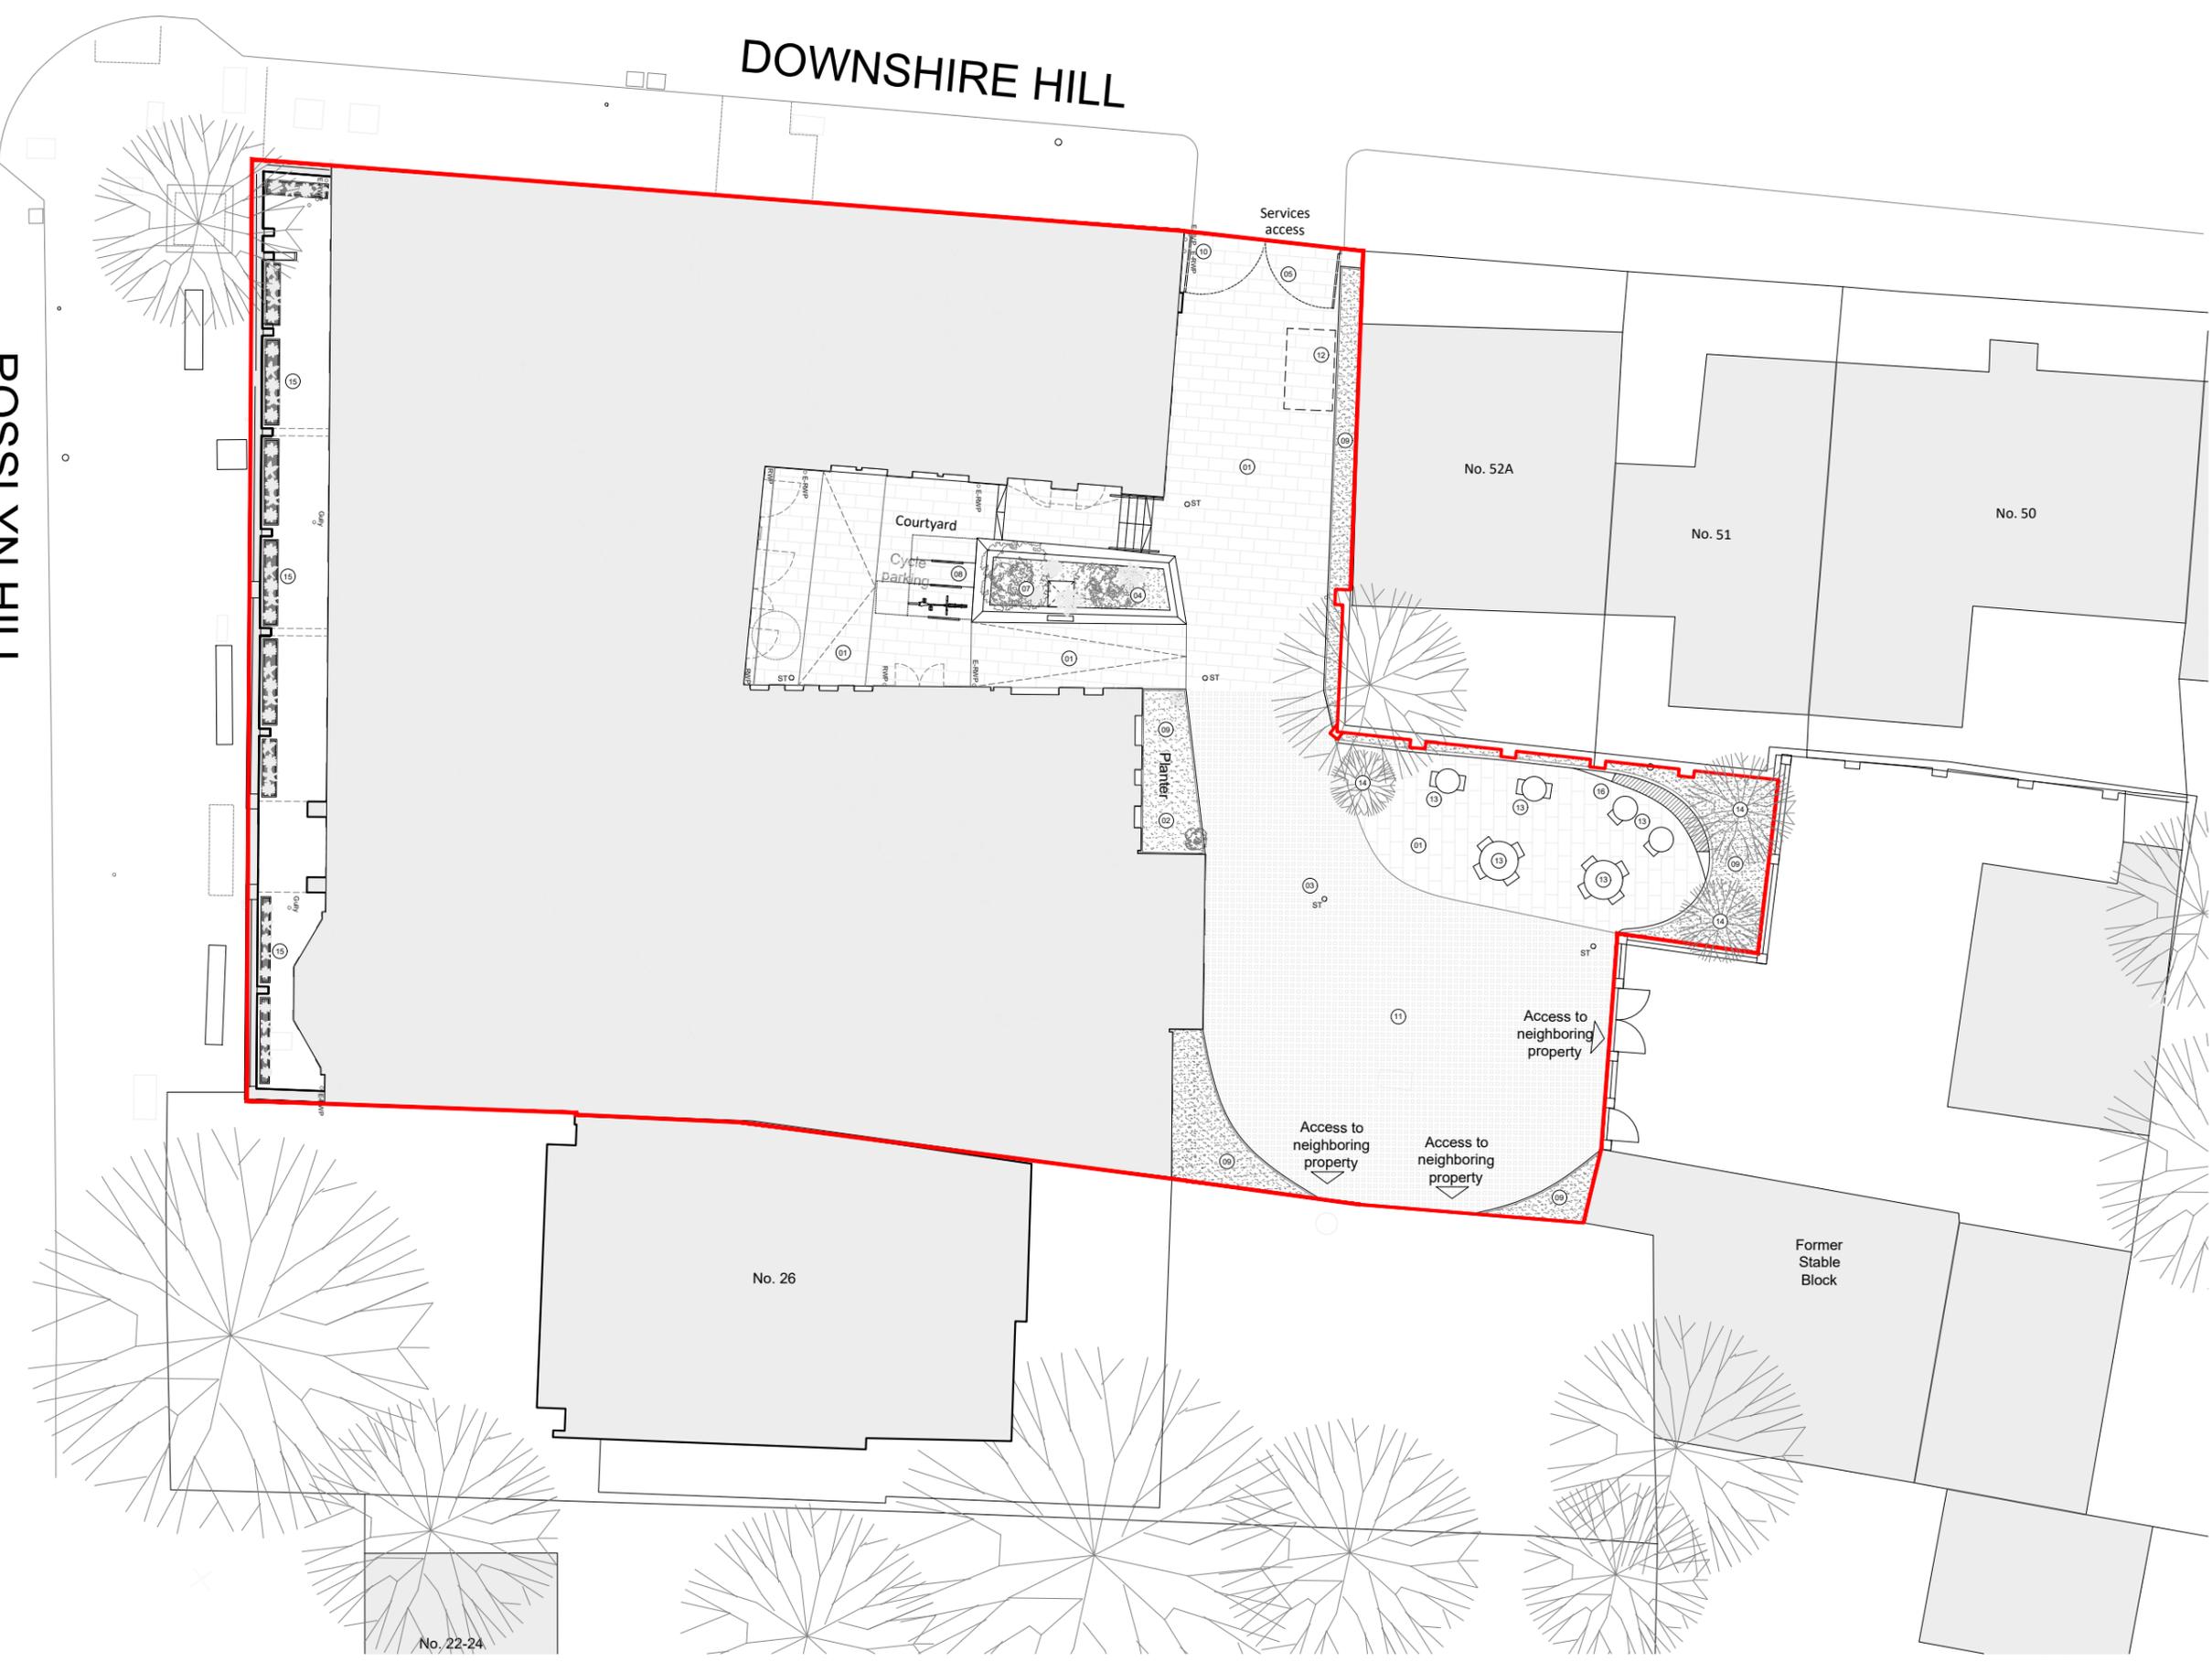

- LEGEND
1. New permeable paving
 2. Raised planter with brick aggregate edge
 3. Silt Trap
 4. New planting
 5. New electric access vehicle gate
 6. Bicycle parking
 7. Water tank below planter
 8. Sheffield stands for cycle parking
 9. Soft green planting
 10. New pedestrian access gate
 11. Grasscrete permeable paving area
 12. Waste presentation Area
 13. Loose Outdoor Seating
 14. Proposed Tree planting
 15. Fixed planters
 16. Raised bench with brick aggregate edge

— SITE BOUNDARY