



+90.10 AOD
COUTHUSE FCL

+88.32 AOD
DATUM

+88.32 AOD
DATUM

+85.46 AOD
COURTHOUSE FFL 02

+85.11 AOD
COURTHOUSE FFL 01

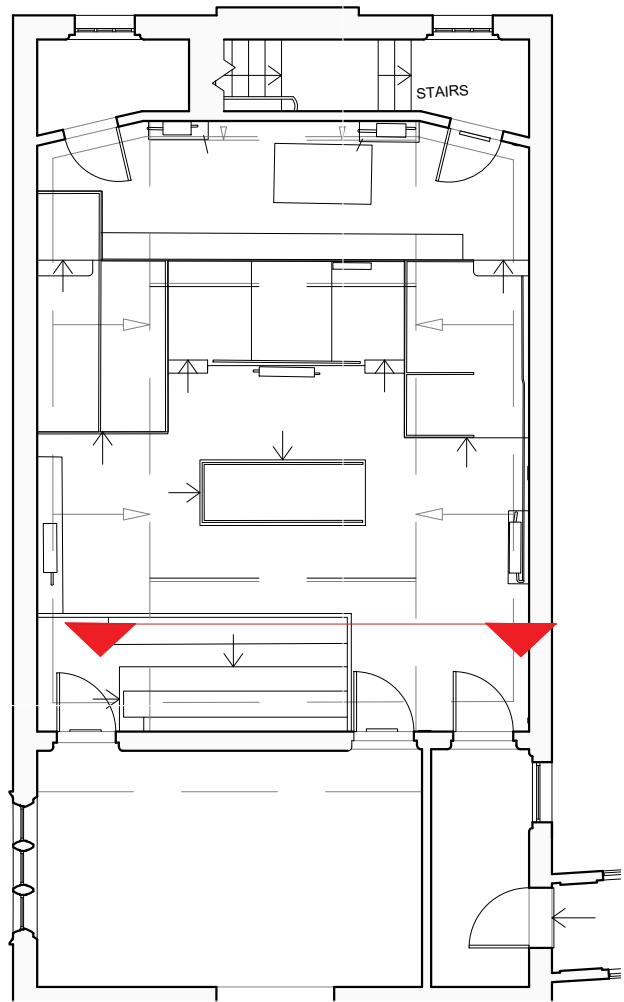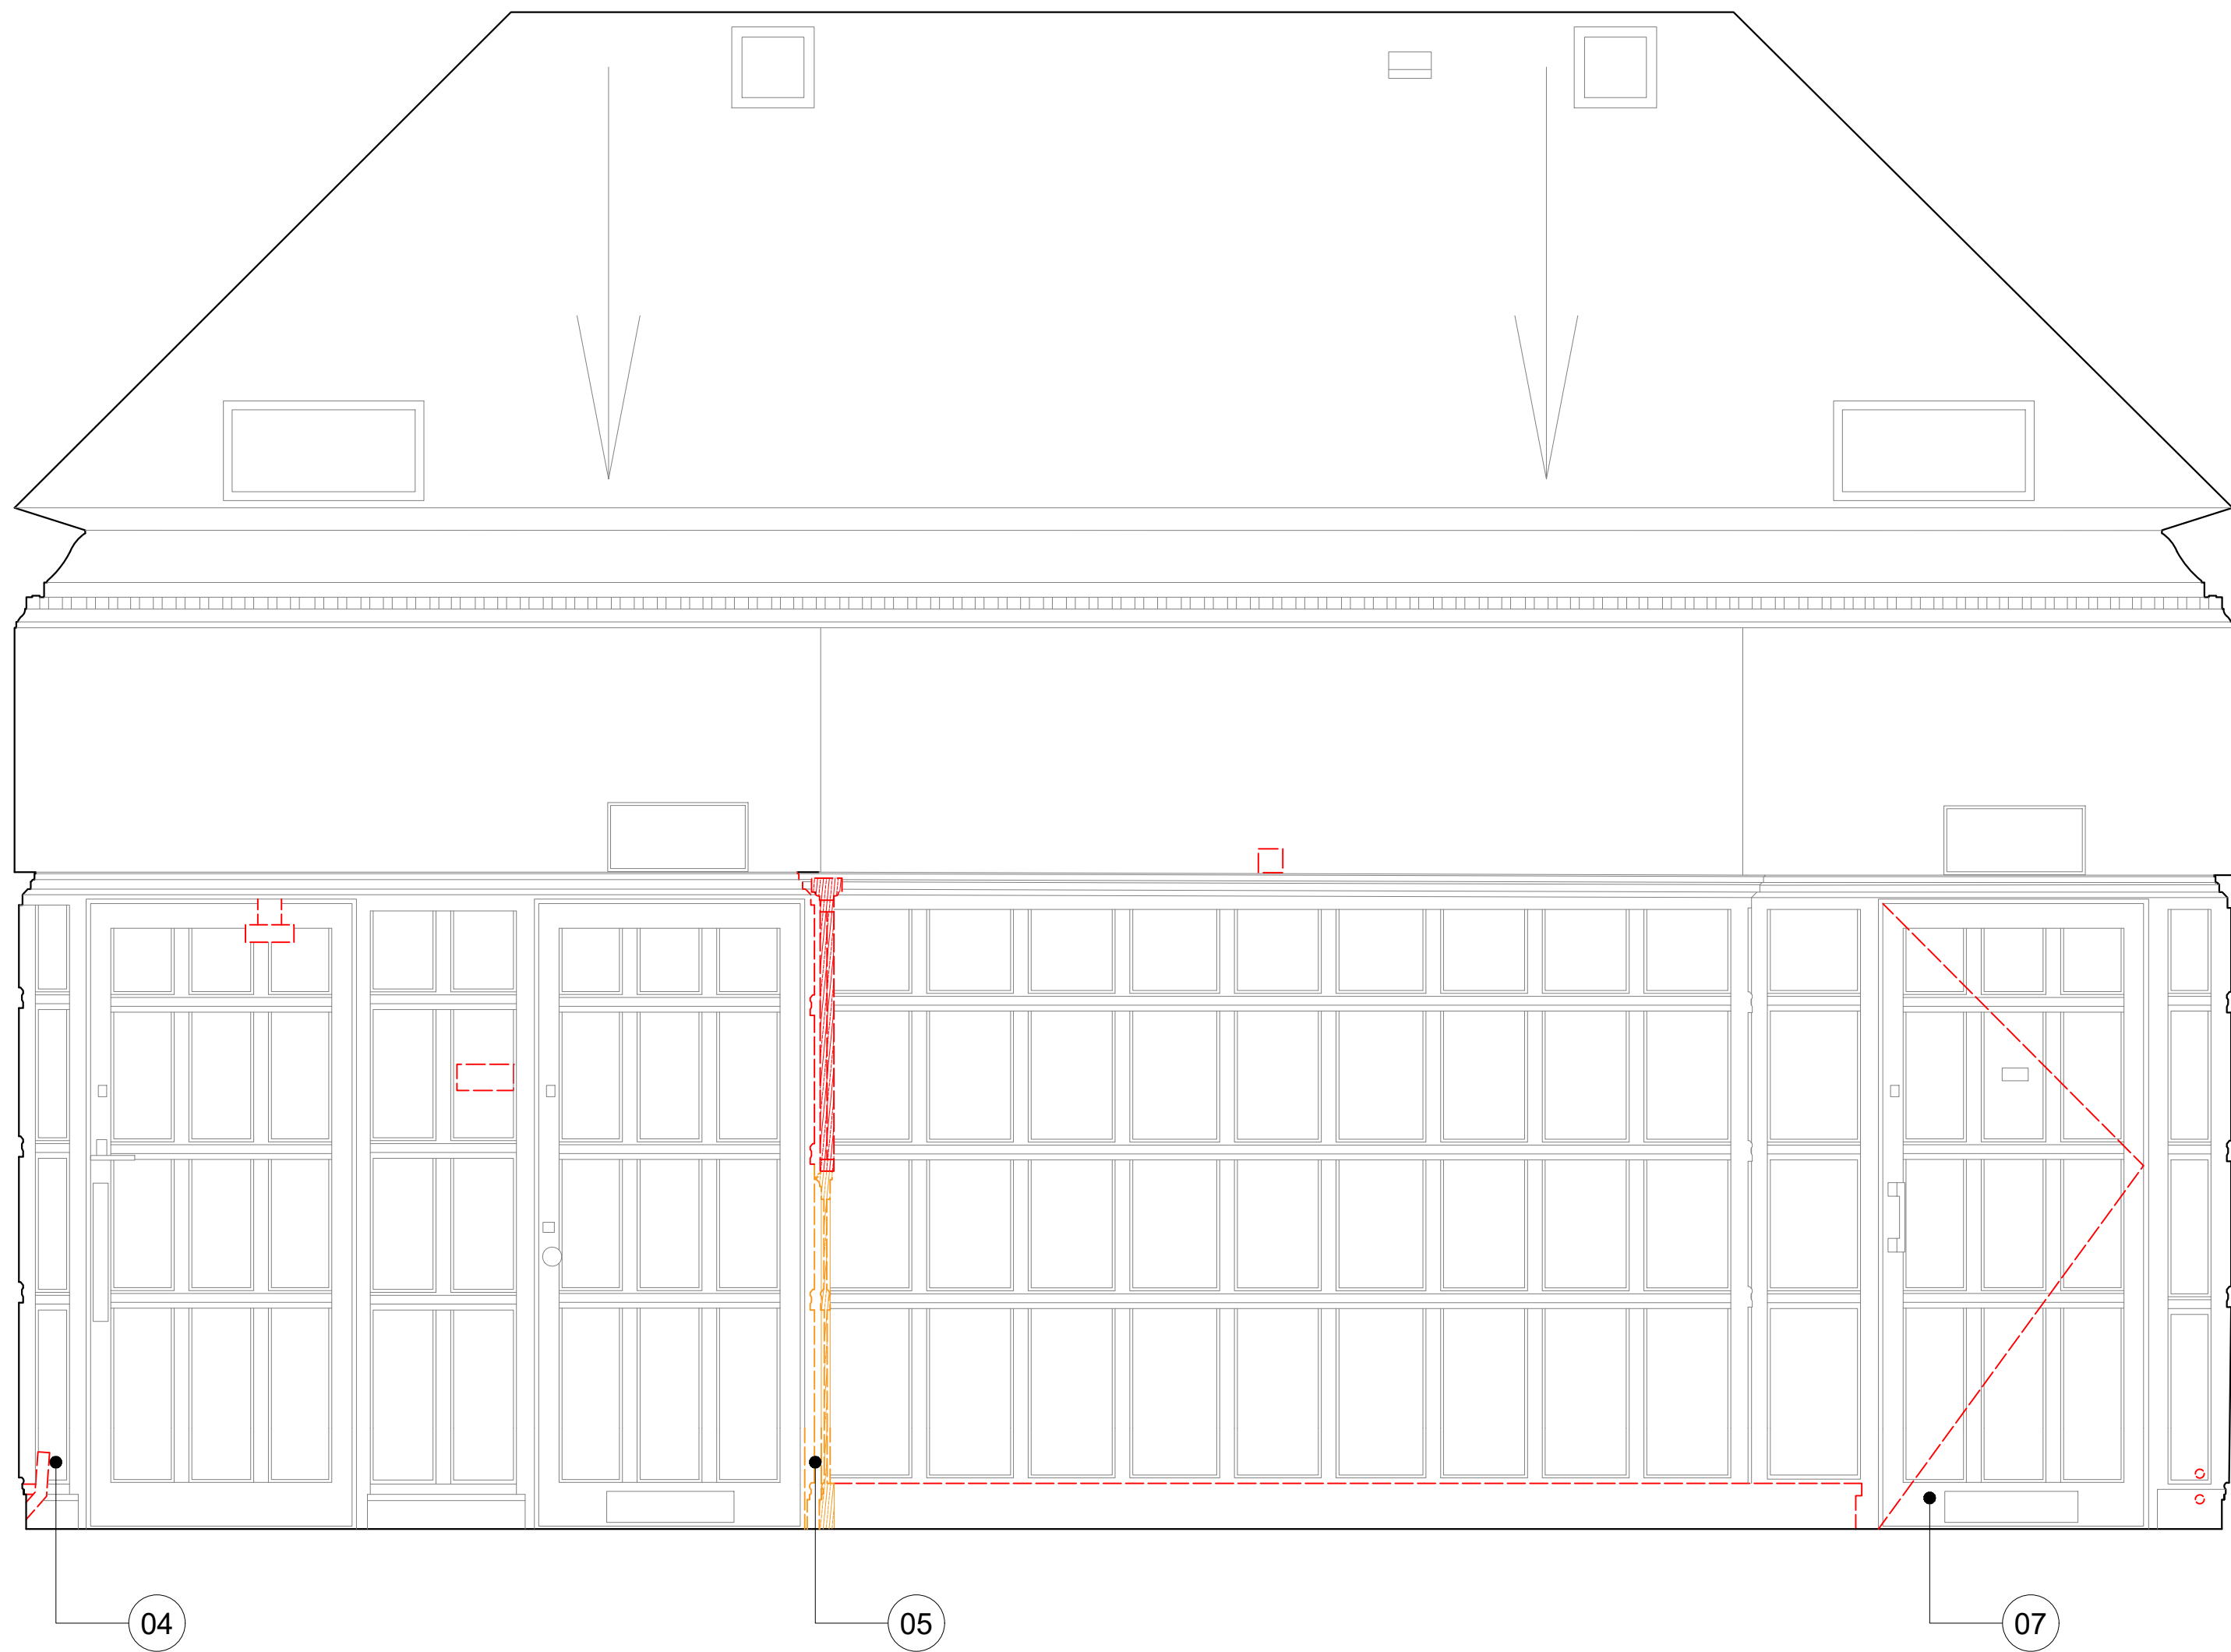

LEGEND

1. Wall section to be demolished for new opening, downstand retained
2. Podium metalwork to be removed and re-used in courtyard. Podium to be removed.
3. Existing timber floor retained, made good and re-finished.
4. Radiator joinery and pipes removed
5. Joinery screen removed. Timber screens re-purposed in entrance lobbies where suitable.
6. Worktops removed.
7. Existing door removed and re-hung to suit new court chamber layout.
8. Windows to be replaced with double glazed to match existing.

GENERAL NOTE:

All modern ceilings, finishes, fixtures and fittings to be removed.

- Joinery removed and re-used
- Demolition/ removal of joinery
- Joinery surfaces, interior walls, raised floor to be removed
- Modern finishes to be removed.
Existing fabric to be retained.