


NOTE:
The contract drawings provide general detail of the existing building and services - The Contractor shall not rely entirely on the information provided but shall fully familiarise themselves with the building and services to ensure both compliance with the required scope of works and H&S

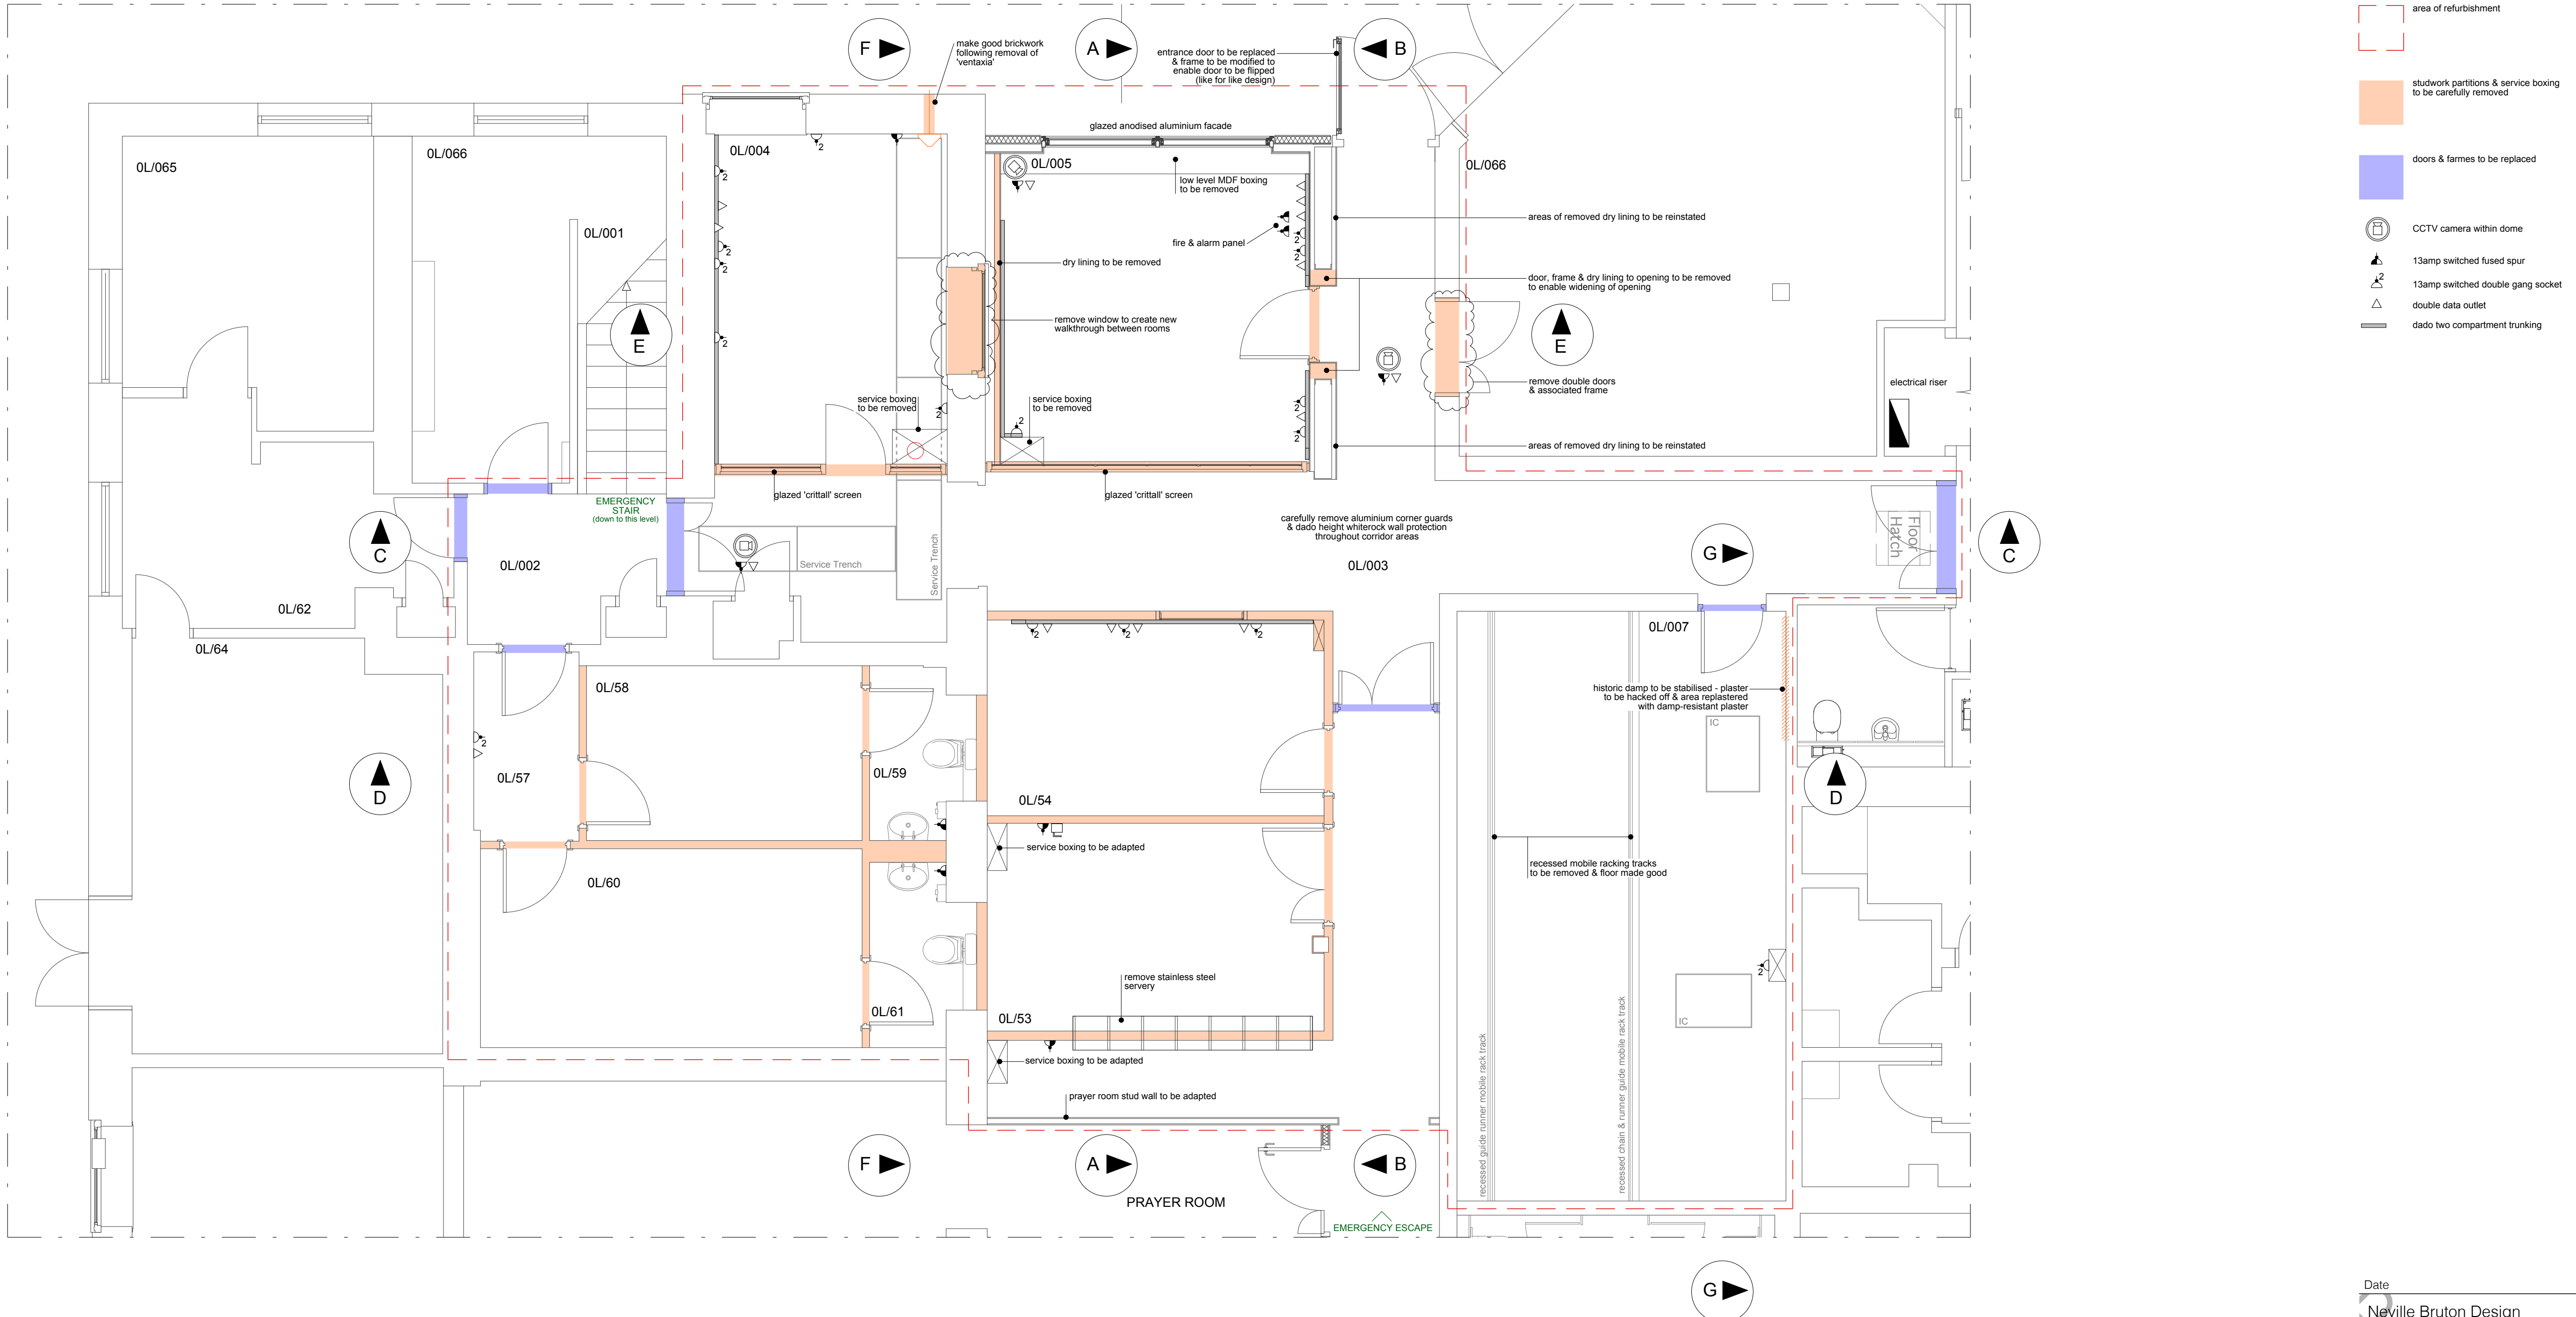

Date _____ Rev _____

Neville Bruton Design


info@nb-design.co.uk
copyright reserved

Client

SOAS
Thornhaugh Street London WC1H 0XG

Drawing Title

College Building
Existing Lower Ground - Part Plan Demolition

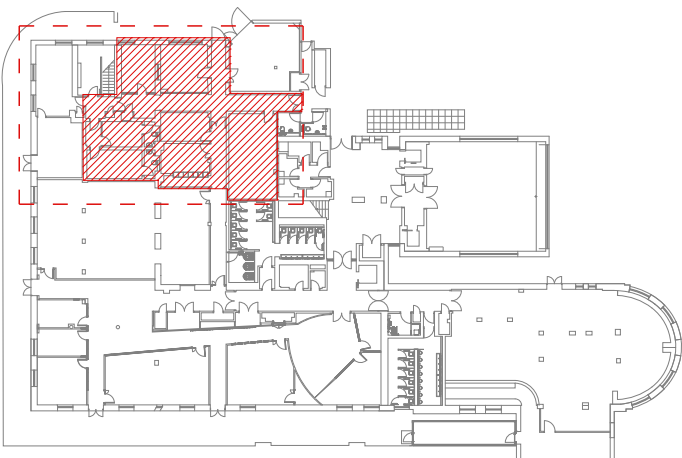

Scale 1:50 @ A1 Date 27.02.2024

DO NOT SCALE FROM THIS DRAWING.
FOR IDENTIFICATION PURPOSES ONLY - NOT FOR CONSTRUCTION.
ALL DIMENSIONS TO BE CHECKED ON SITE AND USED
IN PREFERENCE TO THOSE GIVEN OR SCALED FROM
THIS DRAWING

Drawing N°

SOAS-CB-EX-LG-001P

Revision letter

