


NOTE:  
The contract drawings provide general detail of the existing building and services. The Contractor shall not rely entirely on the information provided but shall fully familiarise themselves with the building and services to ensure both compliance with the required scope of works and H&S

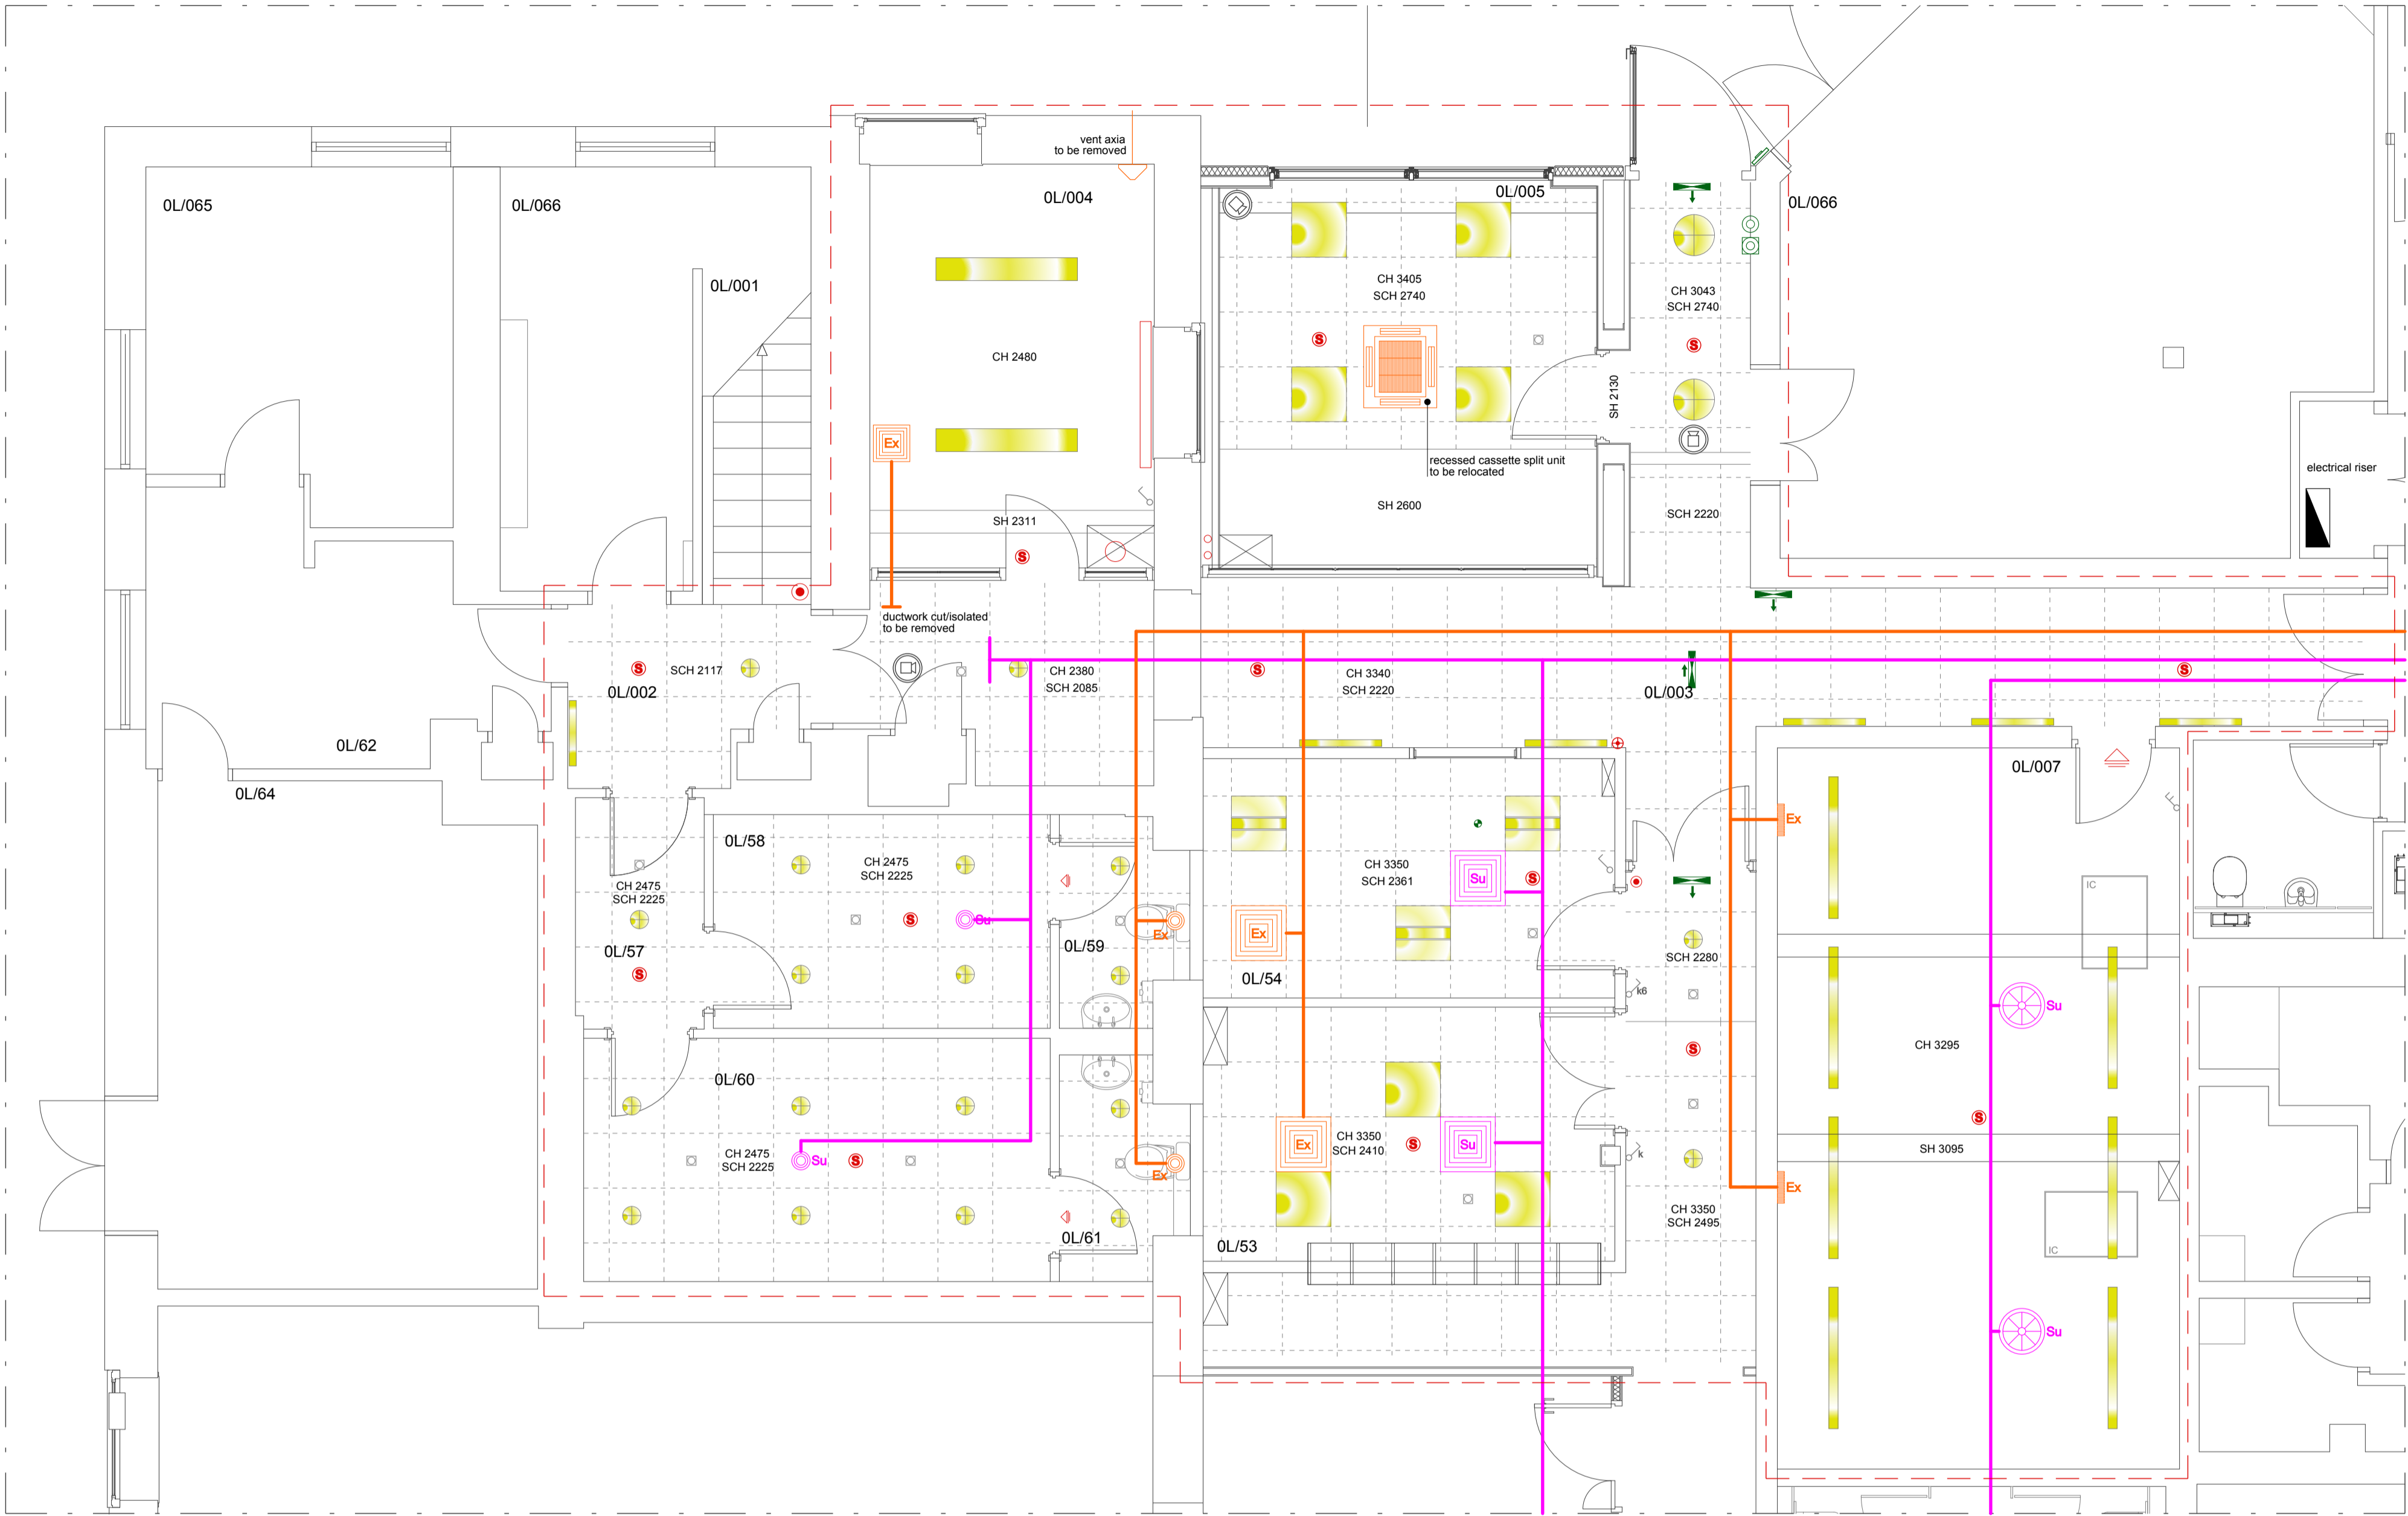

- CH Ceiling Slab Height
- SCH Suspended Ceiling Height
- SH Soffit Height
- IC inspection chamber
- Ⓢ smoke detector
- Ⓢ break-glass call point
- Ⓢ flashing beacon
- Ⓢ sounder
- Ⓢ access control release
- Ⓢ access control breakglass
- Ⓢ access control card reader
- ➔ directional emergency luminaire
- ➔ emergency luminaire
- Ⓢ CCTV camera

- MF suspended ceiling
- linear bulkhead luminaire
- recessed luminaire
- lay-in luminaire
- lay-in luminaire
- PIR sensor
- single pole light switch
- emergency light test switch
- 6 bank emergency light test switch
- air supply grille
- air supply grille
- air supply grille
- air extract grille
- air extract grille
- air extract grille

Date \_\_\_\_\_ Rev \_\_\_\_\_

Neville Bruton Design


info@nb-design.co.uk  
copyright reserved

Client

SOAS  
Thornhaugh Street London WC1H 0XG

Drawing Title

College Building  
Existing Lower Ground Part Ceiling Plan  
Services

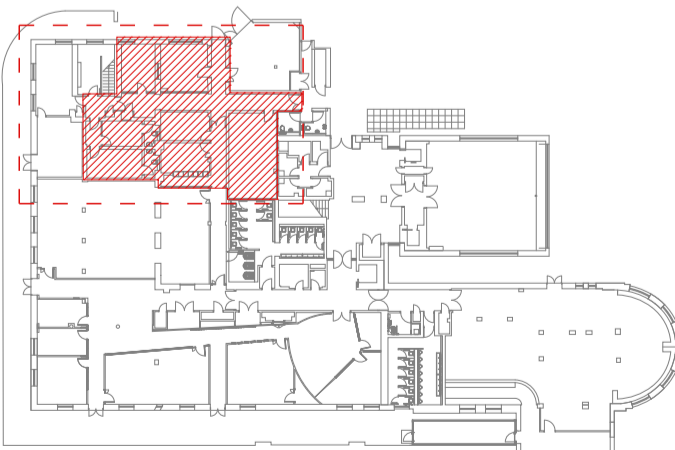

Scale 1:50 @ A1 Date 27.02.2024

DO NOT SCALE FROM THIS DRAWING.  
FOR IDENTIFICATION PURPOSES ONLY - NOT FOR CONSTRUCTION.  
ALL DIMENSIONS TO BE CHECKED ON SITE AND USED  
IN PREFERENCE TO THOSE GIVEN OR SCALED FROM  
THIS DRAWING

Drawing N°

SOAS-CB-EX-LG-002P

Revision letter

--	--	--	--	--	--

0 1 2 3 4 5 6 7 8 9 10 metres

scale 1:50 @ A1

