


NOTE:  
The contract drawings provide general detail of the existing building and services. The Contractor shall not rely entirely on the information provided but shall fully familiarise themselves with the building and services to ensure both compliance with the required scope of works and H&S

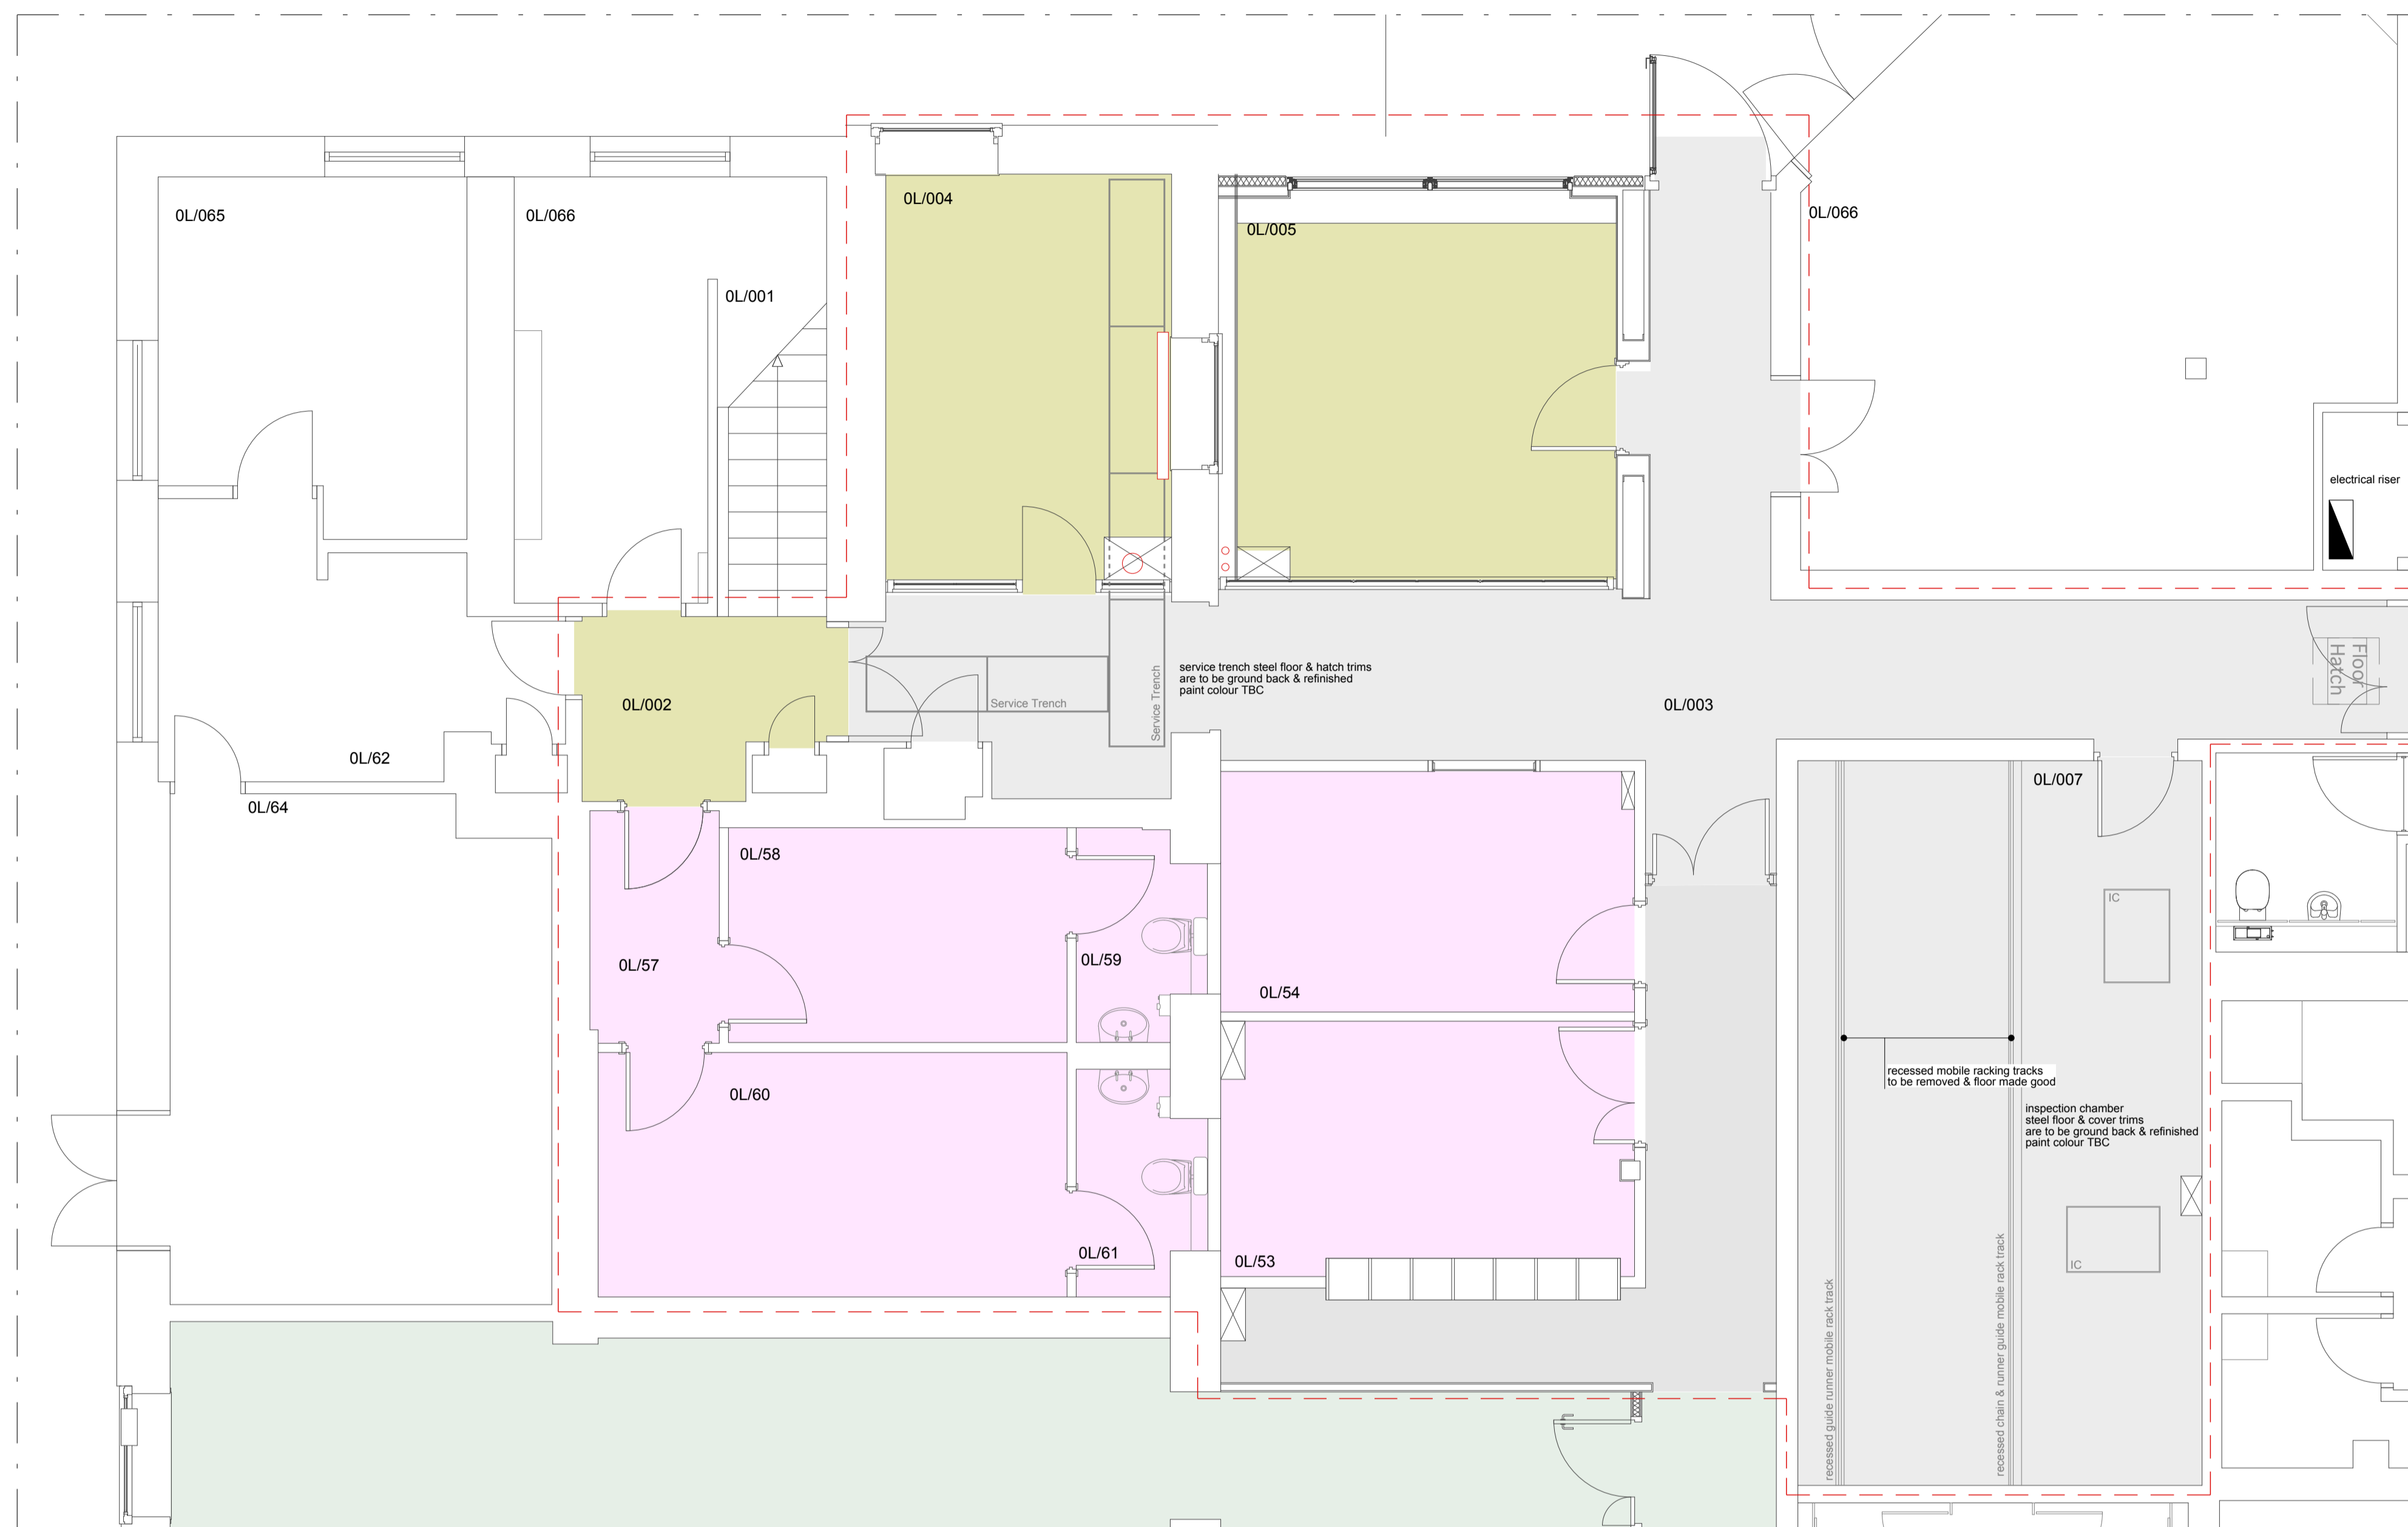

- sheet vinyl safety flooring with vinyl coved skirting
- sheet vinyl safety flooring
- low loop carpet tiles
- existing floor finish to be retained

Date \_\_\_\_\_ Rev \_\_\_\_\_

Neville Bruton Design


info@nb-design.co.uk  
copyright reserved

Client

SOAS  
Thornhaugh Street London WC1H 0XG

Drawing Title

College Building  
Existing Lower Ground Part Plan  
Floor Finishes

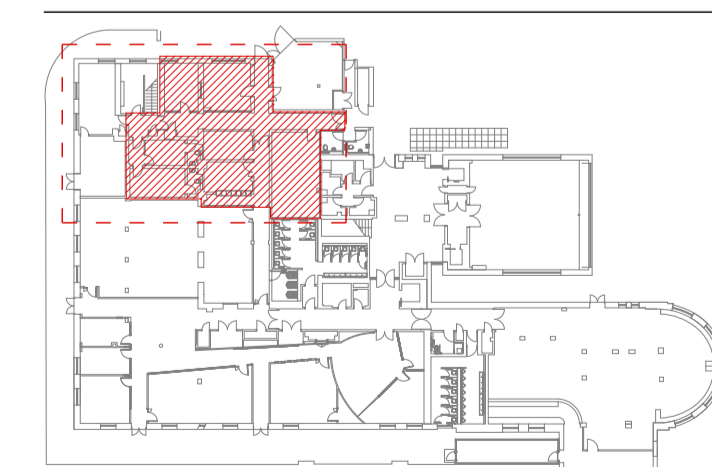

Scale 1:50 @ A1 Date 27.02.2024

DO NOT SCALE FROM THIS DRAWING.  
FOR IDENTIFICATION PURPOSES ONLY - NOT FOR CONSTRUCTION.  
ALL DIMENSIONS TO BE CHECKED ON SITE AND USED  
IN PREFERENCE TO THOSE GIVEN OR SCALED FROM  
THIS DRAWING

Drawing N°

SOAS-CB-EX-LG-004P

Revision letter

--	--	--	--	--	--

0 1 2 3 4 5 6 7 8 9 10 metres

scale 1:50 @ A1

