

Refer to L-45001

Soft Landscape GA Key

LEVEL 00

- Beds of single species plants - Individual shrubs
- Mix 00D - Bedford Passage Planting
- Mix 00E - Central Courtyard Planting
- Mix 00F - Bedford Passage Planting
- Mix 00G - Central Courtyard Planting



Refer to Planting schedule: BDP-HLM-XX-XX-SH-L-45001

- T00-1 - *Acer campestre* 'Arends' Refer to planting schedule for details
- T00-2 - *Alnus incana* Refer to planting schedule for details
- T00-3 - *Betula pendula* 'Tristis' Refer to planting schedule for details
- T00-4 - *Betula pendula* 'Fastigiata' Refer to planting schedule for details
- T00-5 - n/a to the package of works
- T00-6 - *Amelanchier arborea* 'Robin Hill' Refer to planting schedule for details
- T00-7 - *Betula pendula* 'Fastigiata' Refer to planting schedule for details
- Tree Pit Detail Reference Refer to BPD-HLM-NB-XX-DR-L-45401
- Ornamental Plants Refer to Planting schedule for details

NOTE: All native plant material must be sourced from Flora Locale Code of Practice suppliers

Planting Plans to be read in conjunction with Specification Sections Q28, Q30, Q31, Q35 and Q37

Notes Check all dimensions on site. Do not scale from this drawing Report any discrepancies and omissions to HLM Architects This Drawing is Copyright ©

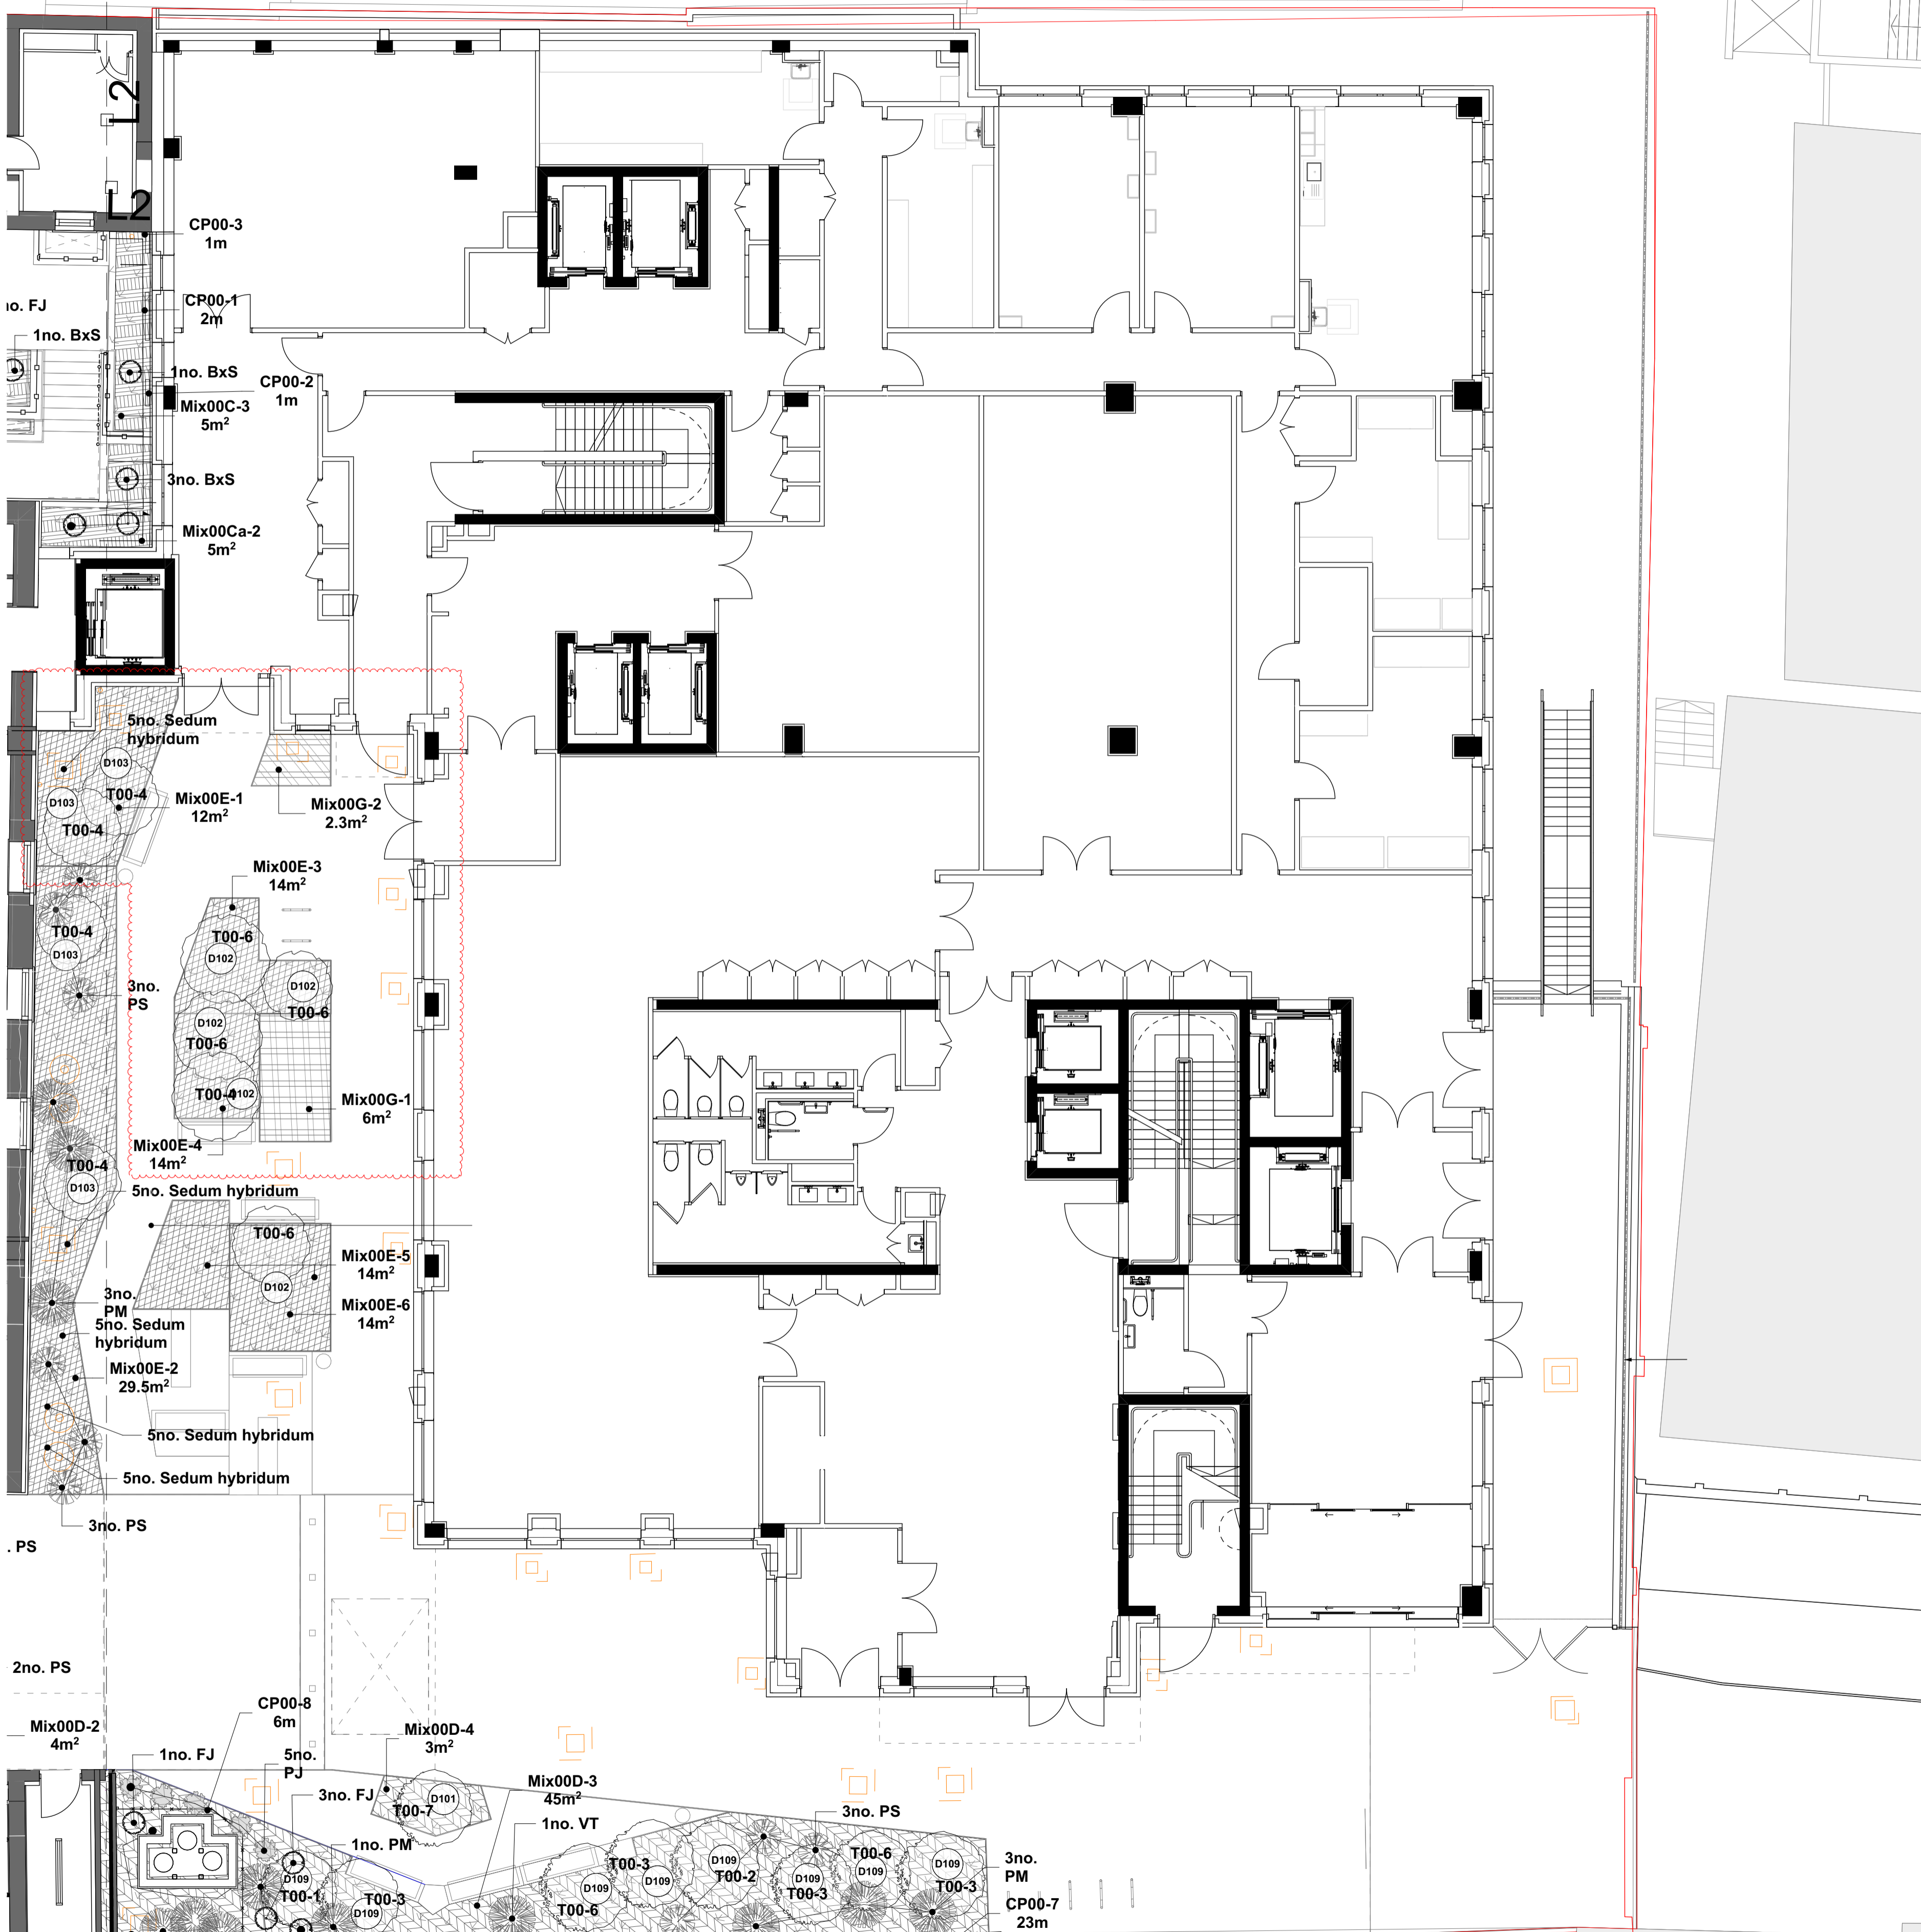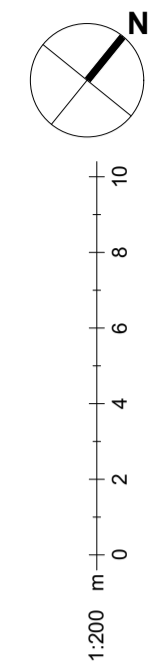

FUTURE HARD LANDSCAPING TO TOTTENHAM MEW DEVELOPMENT. TO BE DEVELOPED BY OTHERS

C01	CONSTRUCTION ISSUE	18.08.23	LF	HV
T02	REVISED STAGE 4 TENDER ISSUE	11.04.22	HV	AD
T01	AMENDED AS NOTED	18.03.22	HV	AD
Rev	Description	Date	By	Ck

Revisions				
Project				

BEDFORD PASSAGE DEVELOPMENT

MIDDLESEX ANNEXE LLP

SOFT LANDSCAPE GA PLAN - GROUND FLOOR - SHEET 02

Drawing No.	Revision
BPD-HLM-NB-00-DR-L-45002	C01

Scale @ A1	Drawn
1:100	BH
Date	Checked
04/10/2018	HLM



© HLM Architects  
 2nd Floor  
 The Ruskin Building  
 Tudor Square  
 Sheffield S1 2LA

www.hlmarchitects.com  
 T. +44 (0) 114 263 9600  
 F. +44 (0) 114 263 9650  
 sheffield@hlmarchitects.com

