


Zetter Hotel 2-7 Montague Street


Existing Plans

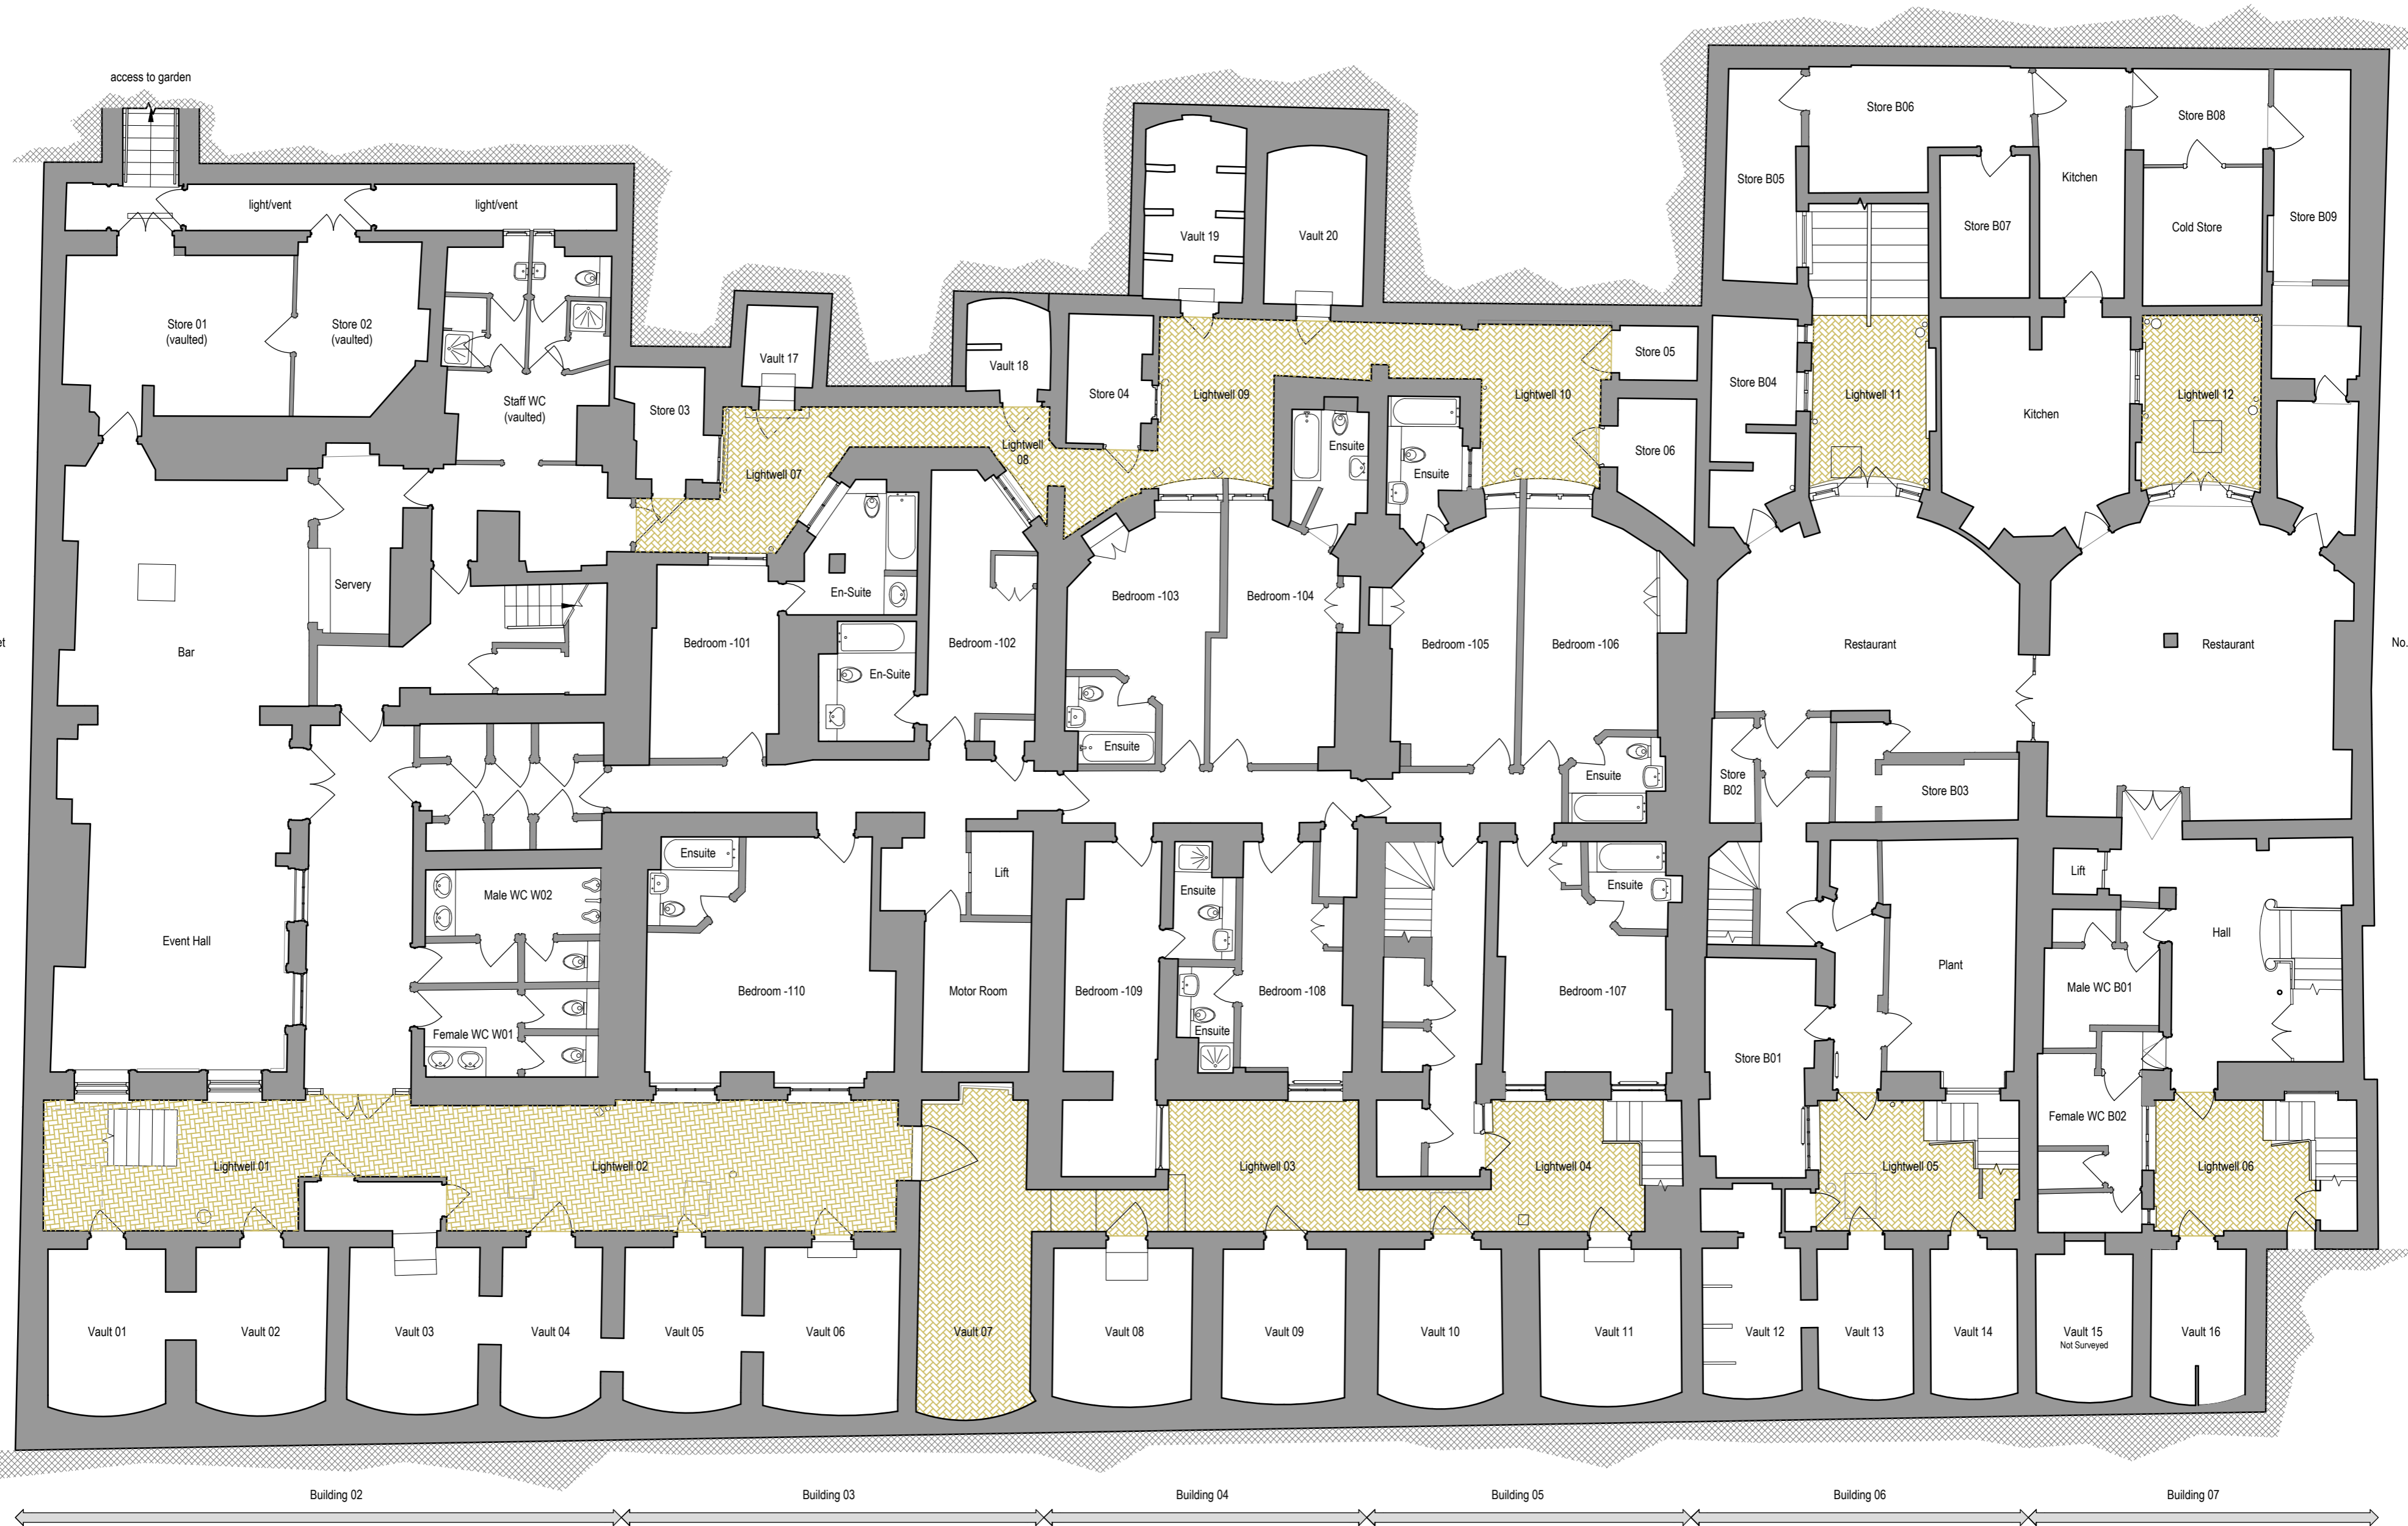

No.01 Montague Street
Not Surveyed


No.08 Montague Street
Not Surveyed

<p>Unit 126, The Light bulb, 1 Filament Walk, SW18 4GQ 0203 142 7472 www.atelieradb.com</p>	Project:	Zetter Hotel 2-7 Montague Street, WC1B 5BP		Rev:	Date:	By:	Description:
	Drawing Title:	Existing Lower Ground Floor					
		General Arrangement Plan					
Drawing No:	10202A01001	Rev:	-	Scale:	1:100	Date:	14.03.2022
		Drawn:	db	Status:	Planning		

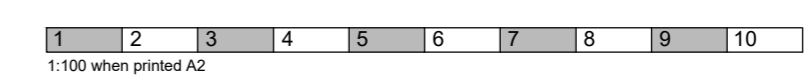

All dimensions shown should be checked on site and discrepancies reported to the Architect prior to construction.
Do not scale from this drawing.
Designs are not coordinated with engineer projects.
Copyright Atelierdb.


for continuation see sheet A01003

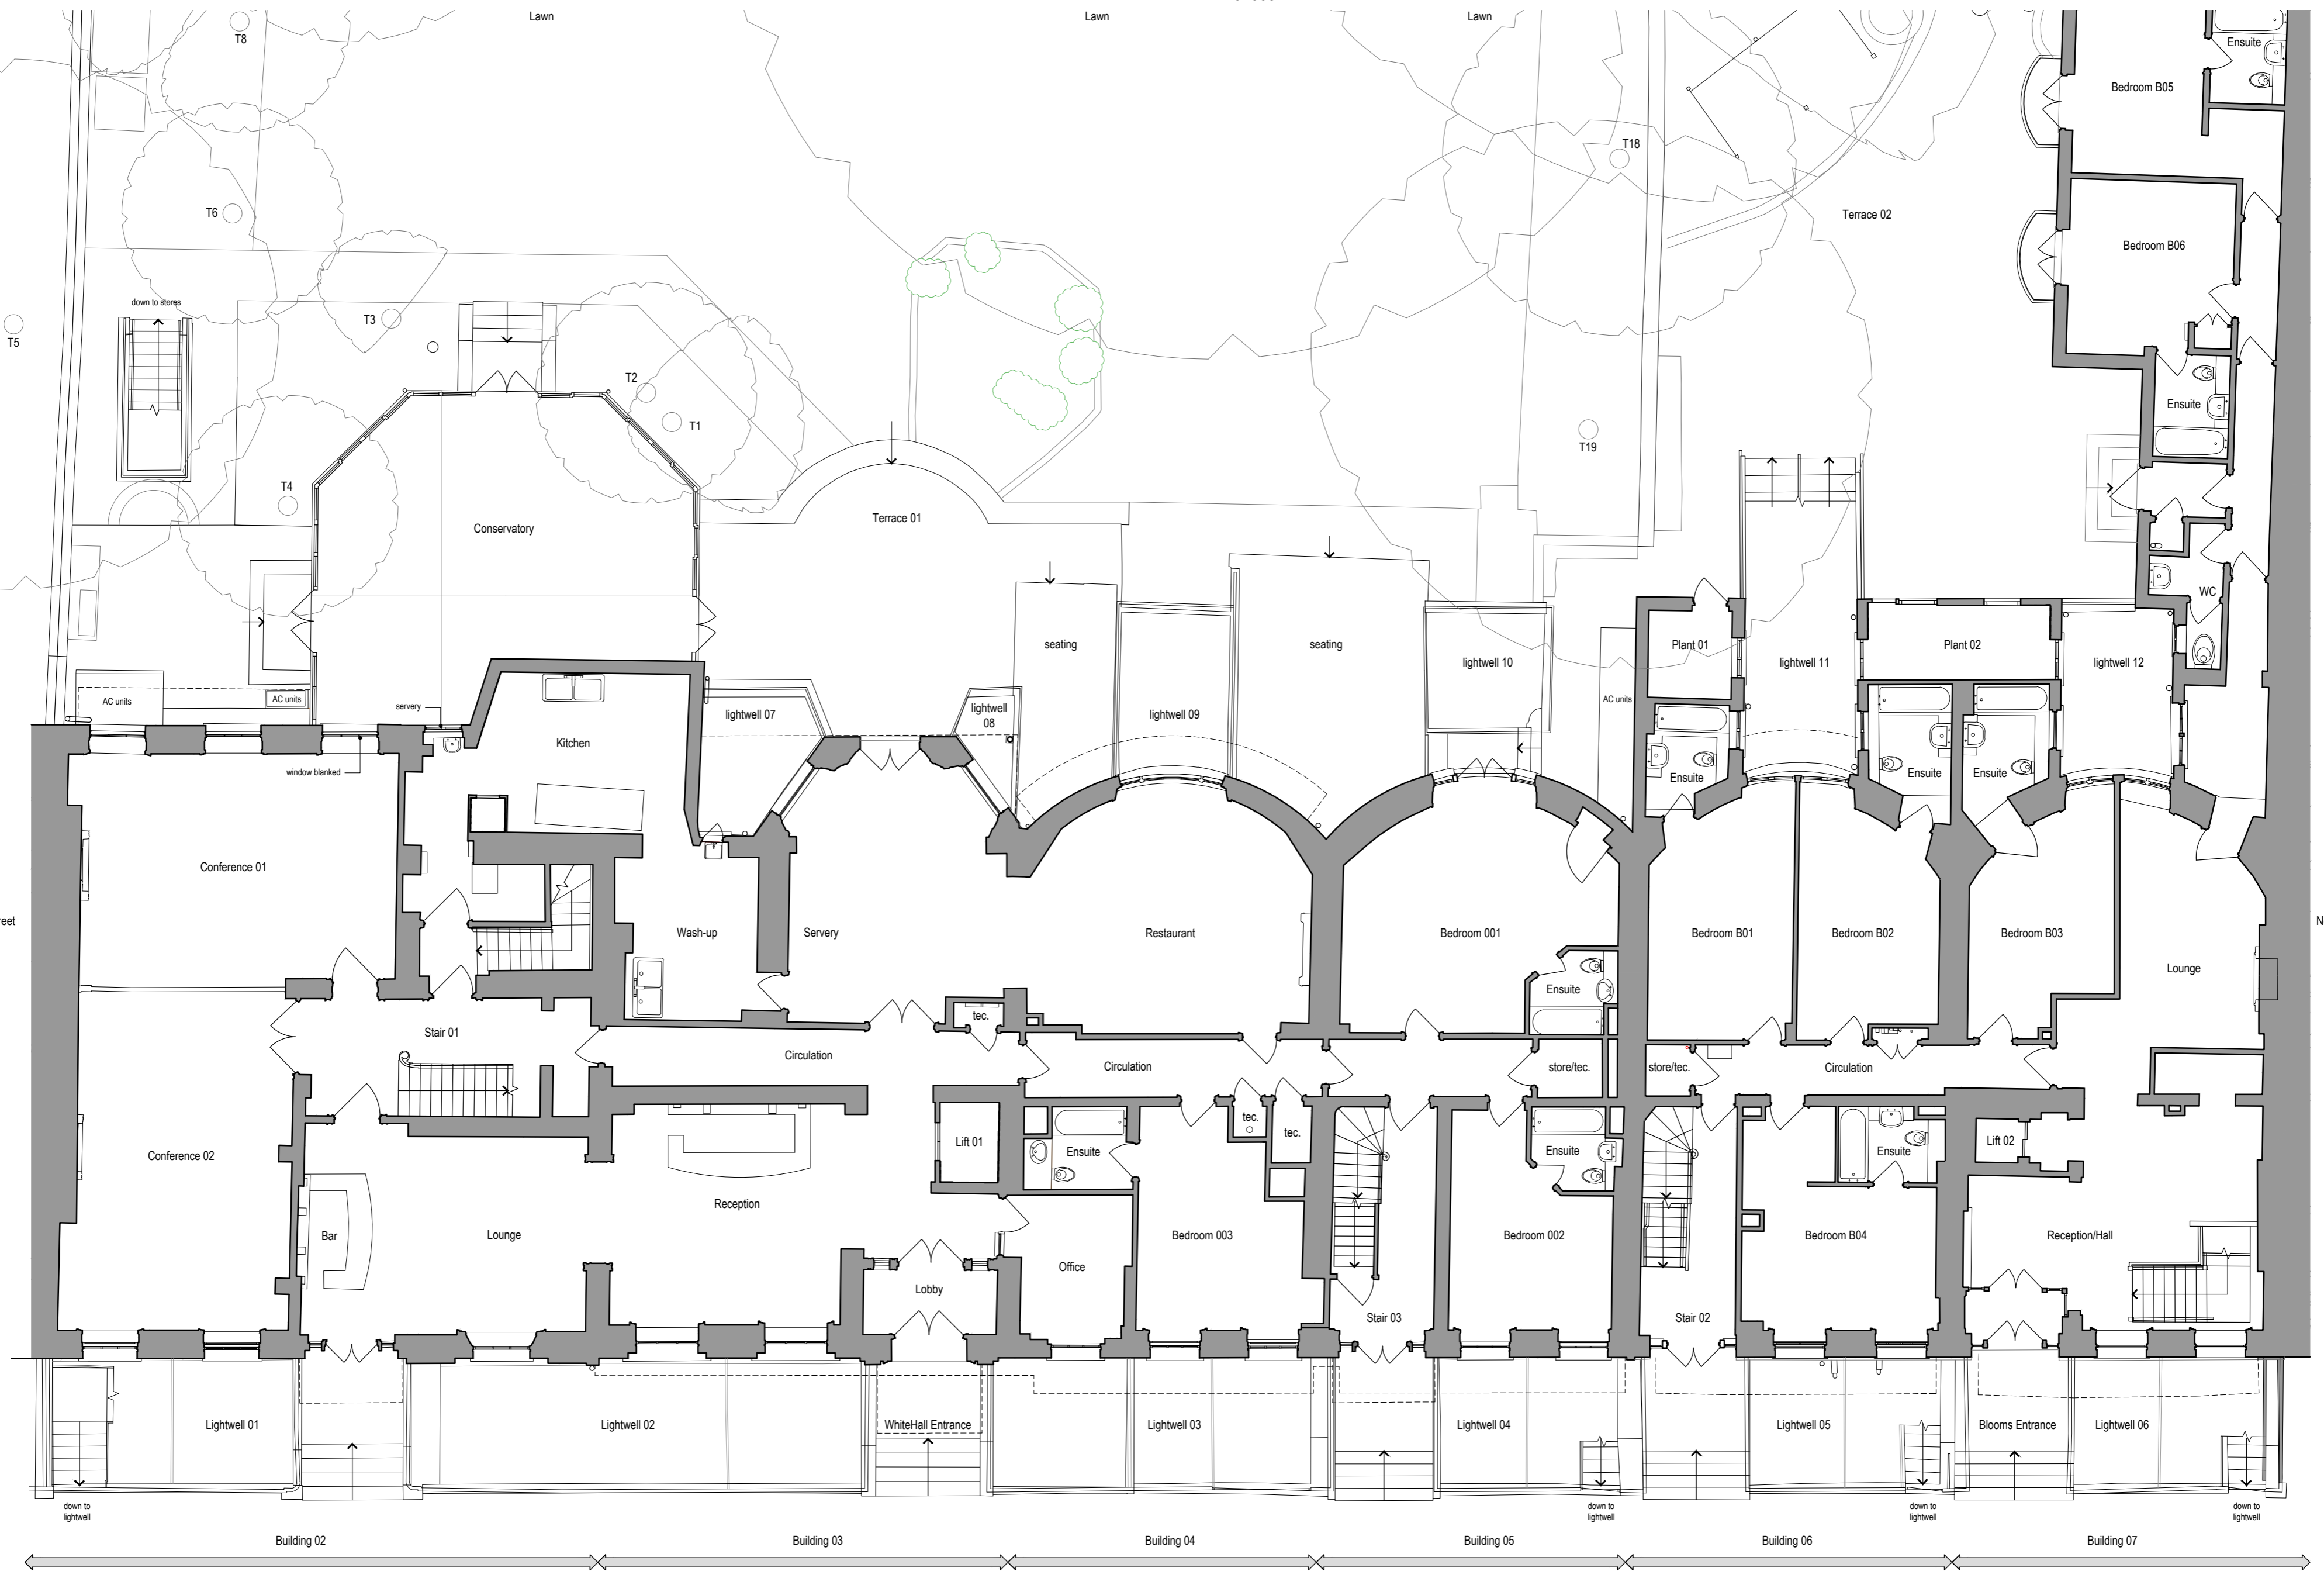

No.01 Montague Street
Not Surveyed

No.08 Montague Street
Not Surveyed


<p>Unit 126, The Light bulb, 1 Filament Walk, SW18 4GQ 0203 142 7472 www.atelieradb.com</p>	Project:	Zetter Hotel 2-7 Montague Street, WC1B 5BP	Rev:	Date:	By:	Description:					
	Drawing Title:	Existing Upper Ground Floor - Sheet 1									
	Drawing No:	10202A01002	Rev:	-	Scale:	1:100	Date:	14.03.2022	Drawn:	db	Status:

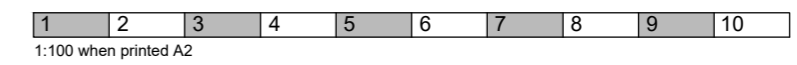

All dimensions shown should be checked on site and discrepancies reported to the Architect prior to construction.
Do not scale from this drawing.
Designs are not coordinated with engineer projects.
Copyright Atelierdb.


No.01 Montague Street
Not Surveyed

No.08 Montague Street
Not Surveyed

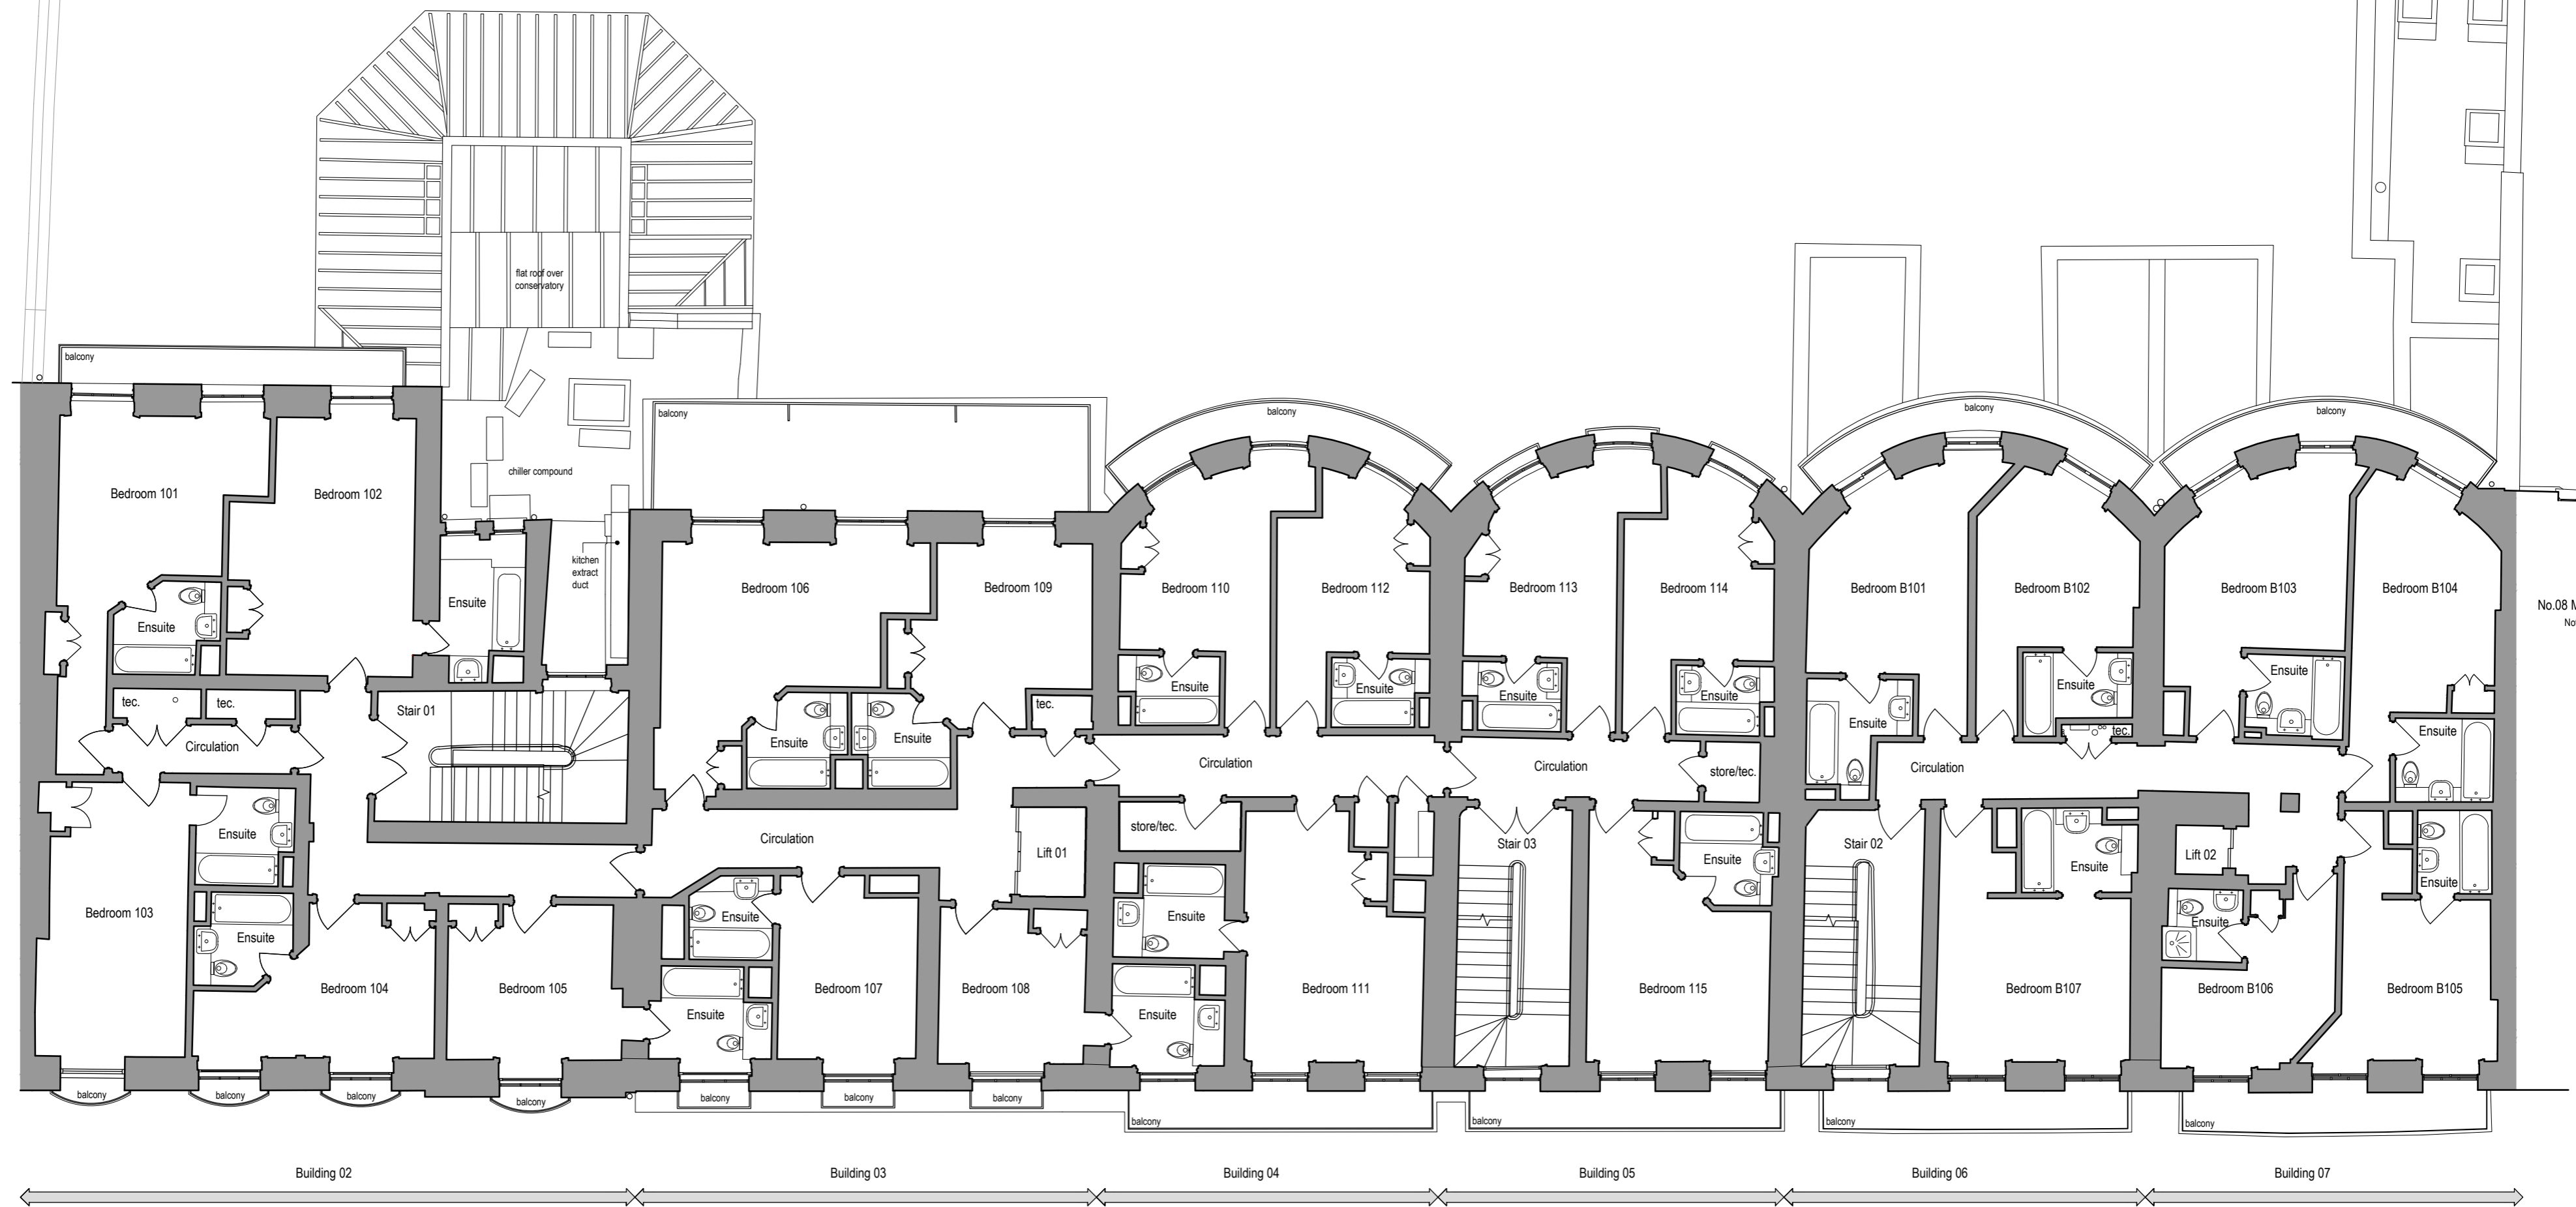

No.01 Montague Street
Not Surveyed

No.08 Montague Street
Not Surveyed

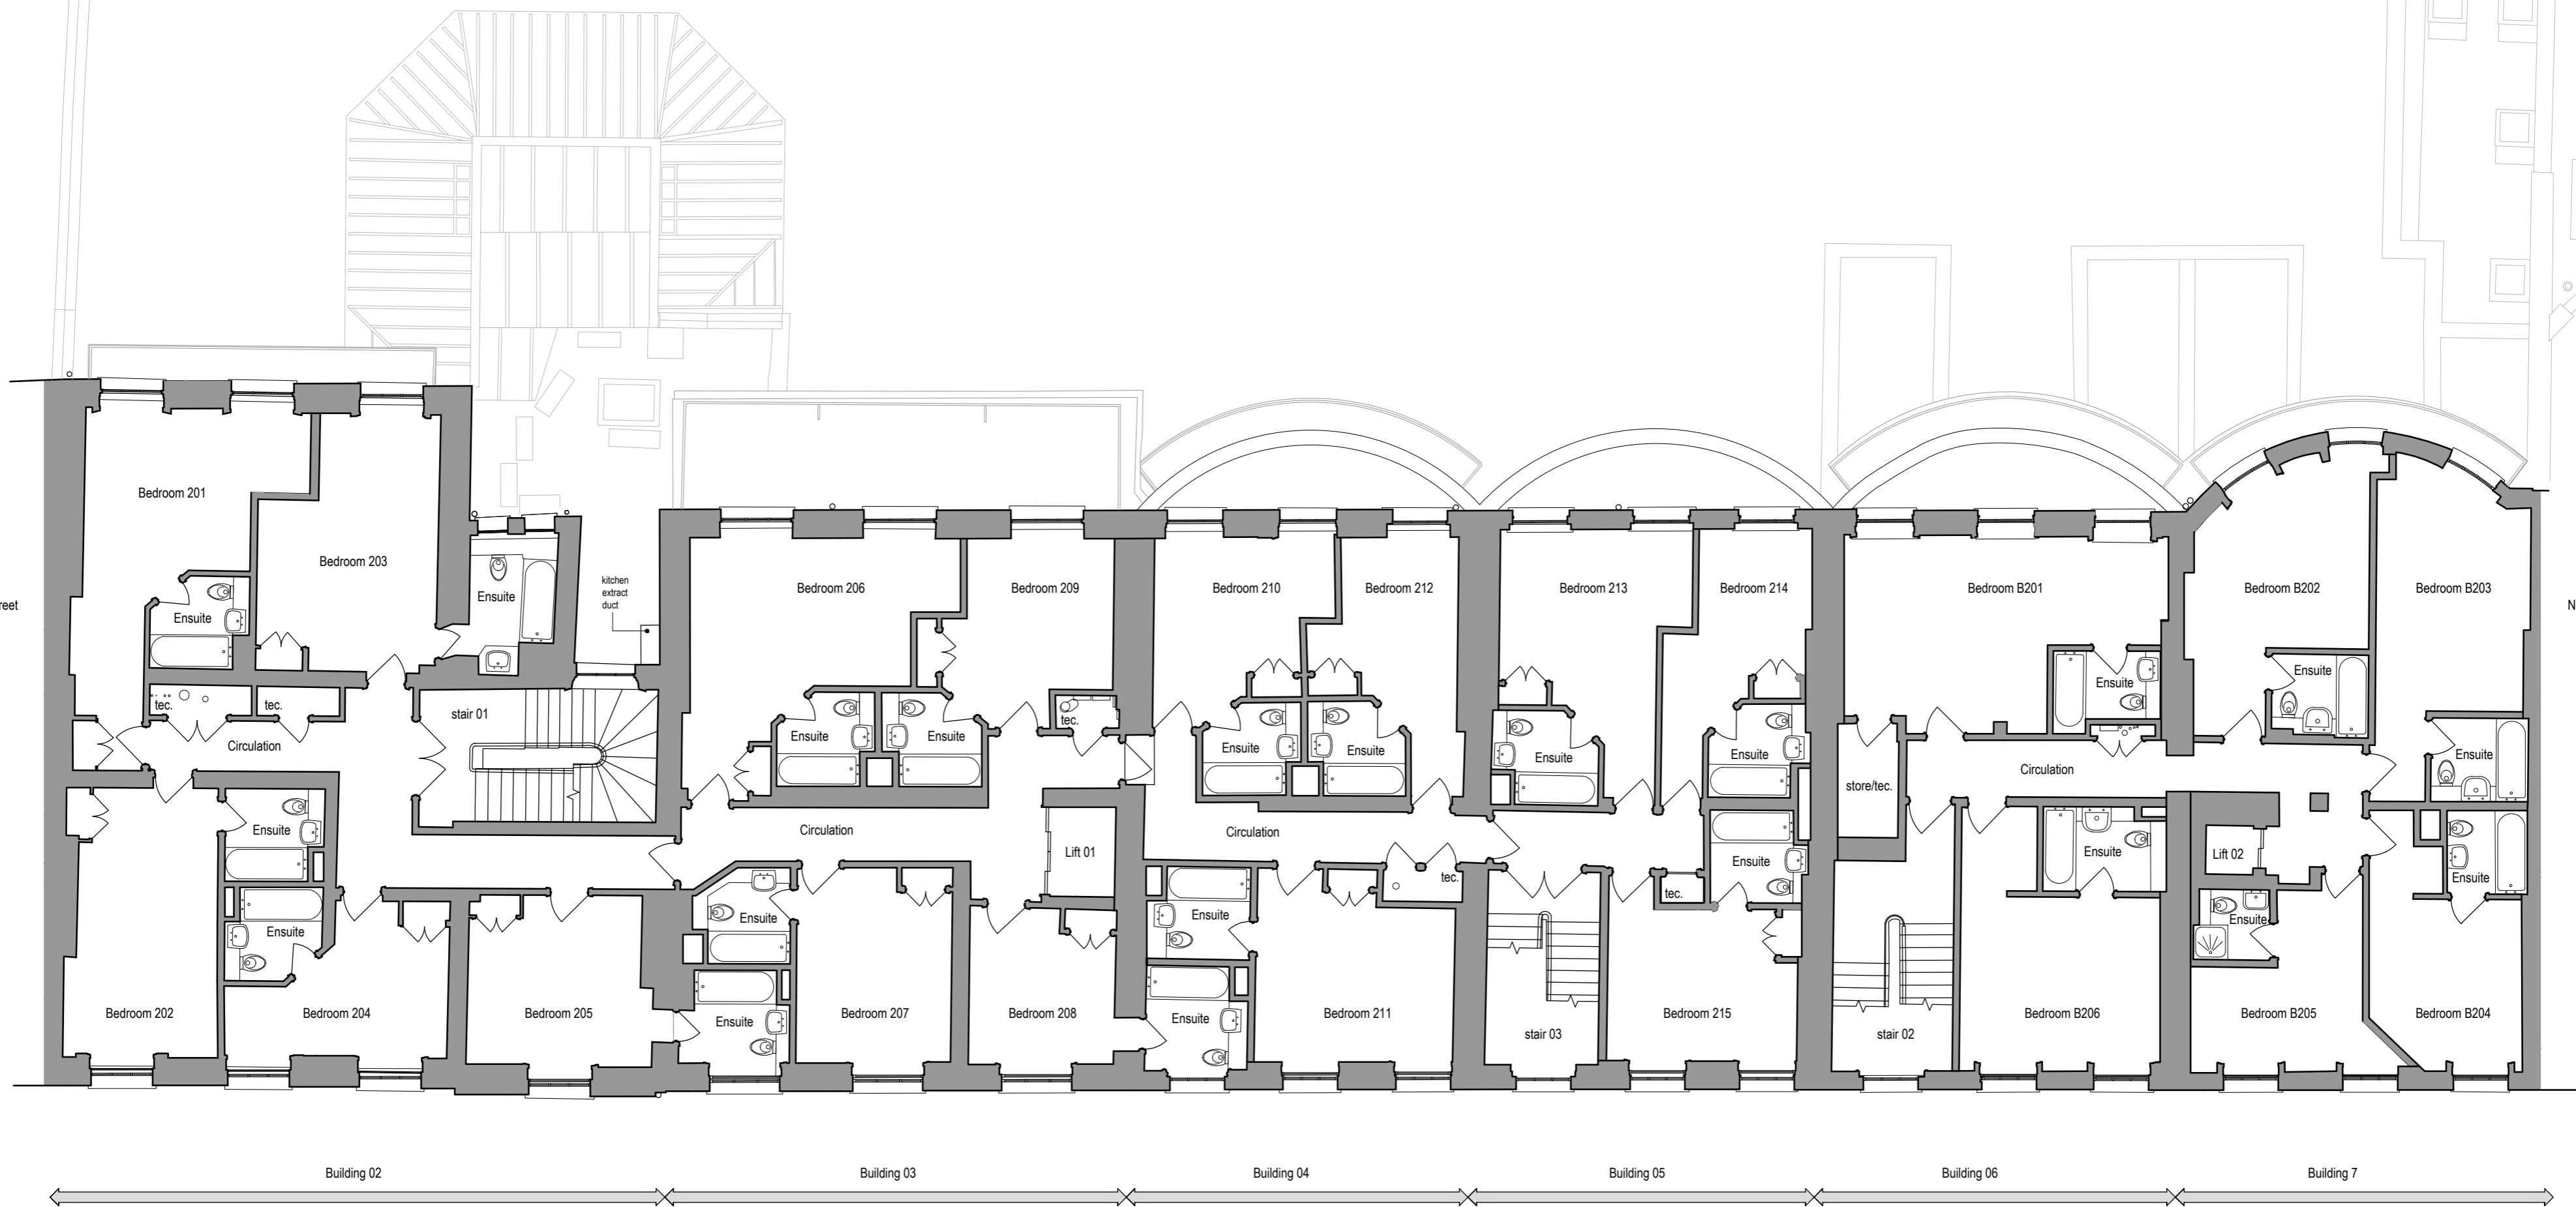


Project:	Zetter Hotel 2-7 Montague Street, WC1B 5BP				
Drawing Title:	Existing Second Floor General Arrangement Plan				
Drawing No:	10202A01005	Rev:	-	Scale:	1:100
Date:	14.03.2022	Drawn:	db	Status:	Planning


Rev: | Date: | By: | Description:




No.01 Montague Street
Not Surveyed

No.08 Montague Street
Not Surveyed

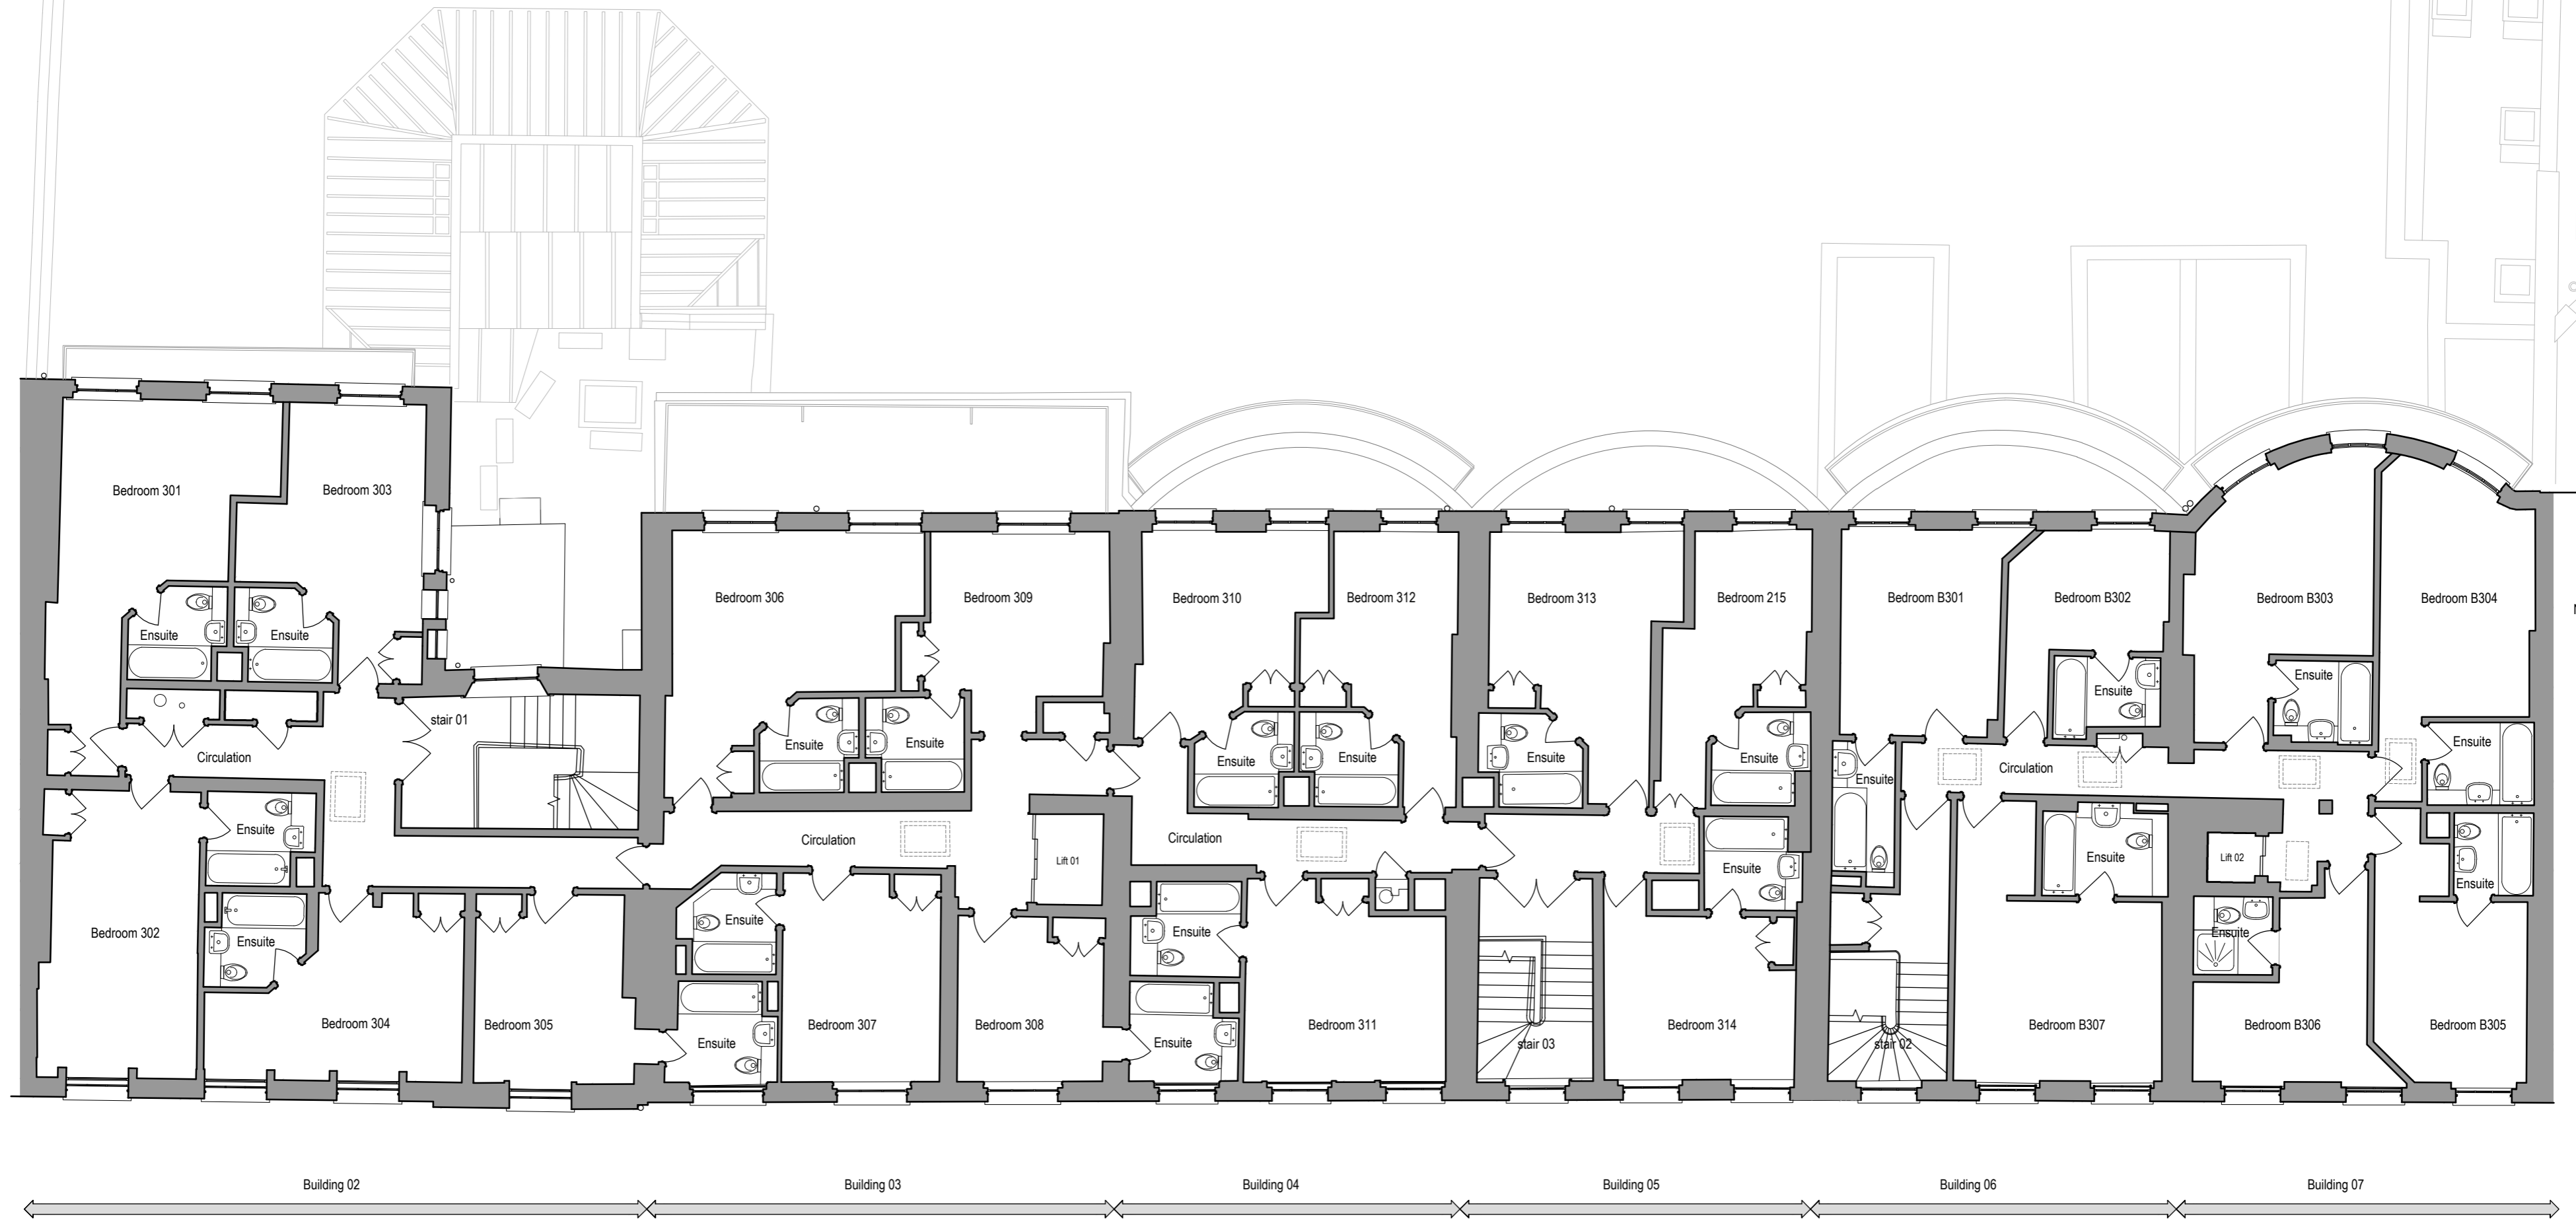

 Unit 126, The Light bulb, 1 Filament Walk, SW18 4GG 0203 142 7472 www.atelieradb.com	Project:	Zetter Hotel 2-7 Montague Street, WC1B 5BP				
	Drawing Title:	Existing Third Floor General Arrangement Plan				
	Drawing No:	10202A01006	Rev:	-	Scale:	1:100
	Date:	14.03.2022	Drawn:	db	Status:	Planning

Rev: | Date: | By: | Description:

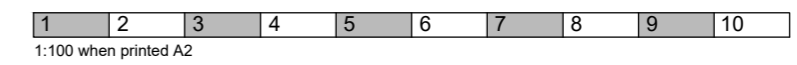

All dimensions shown should be checked on site and discrepancies reported to the Architect prior to construction.
Do not scale from this drawing.
Designs are not coordinated with engineer projects.
Copyright Atelierdb.

