


# PIZZA PILGRIMS, EUSTON HOUSE, PROPOSED EXTERNAL PLAN

TOTAL OUTDOOR COVERS: 34

Unit 11, Byron Industrial Estate Brookfield  
Road Arnold Nottingham NG5 7ER  
T: 0115 926 9756

GENERAL NOTES:  
THE CONTRACTOR SHALL CHECK AND VERIFY ALL DIMENSIONS ON SITE AND REPORT ANY DISCREPANCIES IN WRITING TO THE DESIGNER BEFORE COMMENCING WITH THE WORK.  
ALL DRAWINGS ARE THE PROPERTY OF PHILIP WATTS DESIGN AND SHALL NOT BE REPRODUCED WITHOUT THE CONSENT OF THE DESIGNER.  
DRAWINGS SHALL NOT BE SCALED.  
THIS DRAWING IS TO BE READ IN CONJUNCTION WITH THE RELEVANT SPECIFICATION OF BUILDING WORKS.  
ALL DIMENSIONS ARE IN MILLIMETRES UNLESS OTHERWISE NOTED.  
THIS DRAWING MAY INCORPORATE INFORMATION FROM OTHER PROCESSING. PHILIP WATTS DESIGN CANNOT ACCEPT RESPONSIBILITY FOR THE INTEGRITY AND ACCURACY OF SUCH INFORMATION.  
IF IN DOUBT ASK!

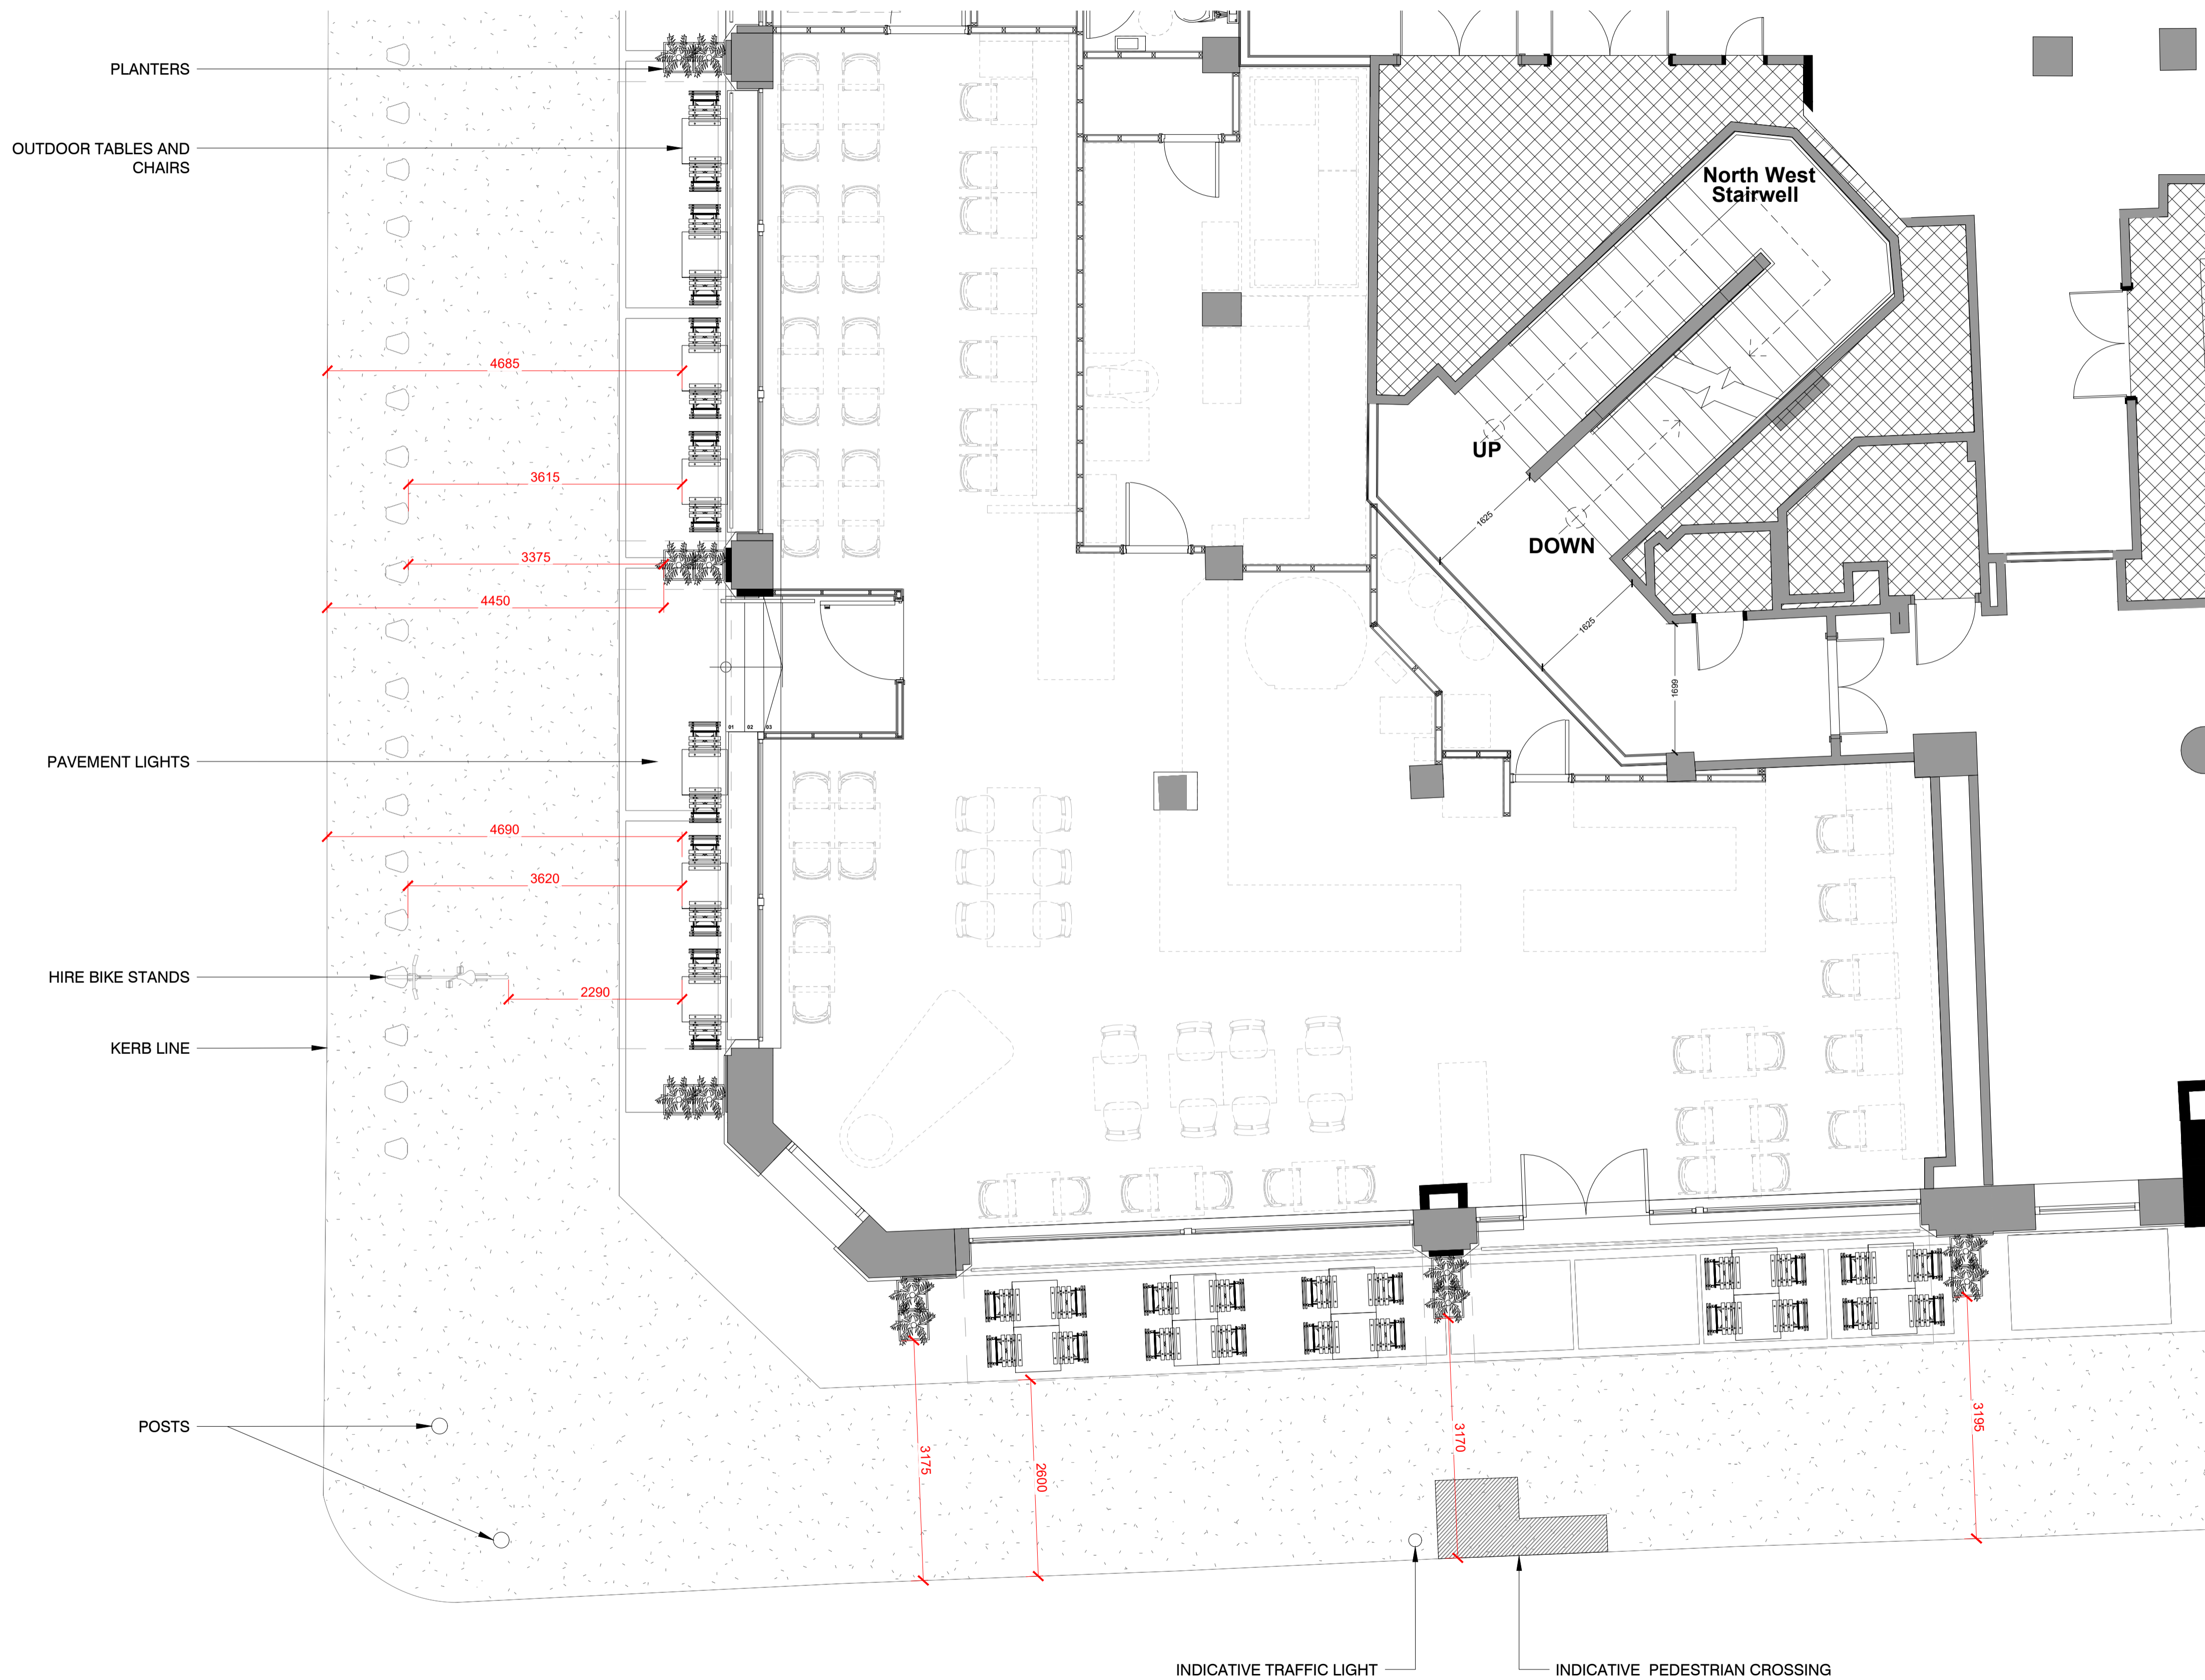

## GENERAL NOTES:

- DRAWING BASED ON PLANS PROVIDED BY LANDLORD AND SURVEY BY MOBILE CAD SURVEY SOLUTIONS. ALL MEASUREMENTS MUST BE CHECKED ONSITE BY THE MAIN CONTRACTOR.

REV	DESCRIPTION	DATE	NAME
A	ADDITIONAL OUTDOOR SEATING ADDED ON EVERSOLT ST ELEVATION	14.03.24	IP

## PIZZA PILGRIMS

CLIENT ADDRESS  
PIZZA PILGRIMS PIZZA BASE,  
3 KINGLY STREET,  
LONDON,  
W1B 5PD

Shop Name  
EUSTON HOUSE

Title  
PROPOSED EXTERNAL PLAN

Site Address  
EUSTON HOUSE,  
24 EVERSOLT STREET,  
LONDON,  
NW1 1AD

Gross FOH Area 000	m <sup>2</sup>	Gross BOH Area 000	m <sup>2</sup>
-----------------------	----------------	-----------------------	----------------

Drawing No. PWD_055_15_02	Rev. A
------------------------------	-----------

Date 01.11.23	Status FOR APPROVAL	Drawn by DS
------------------	------------------------	----------------

Scale 0 500 1000 1500 2000 2500mm  
SCALE 1:50 @ A1

DO NOT SCALE THIS DRAWING