


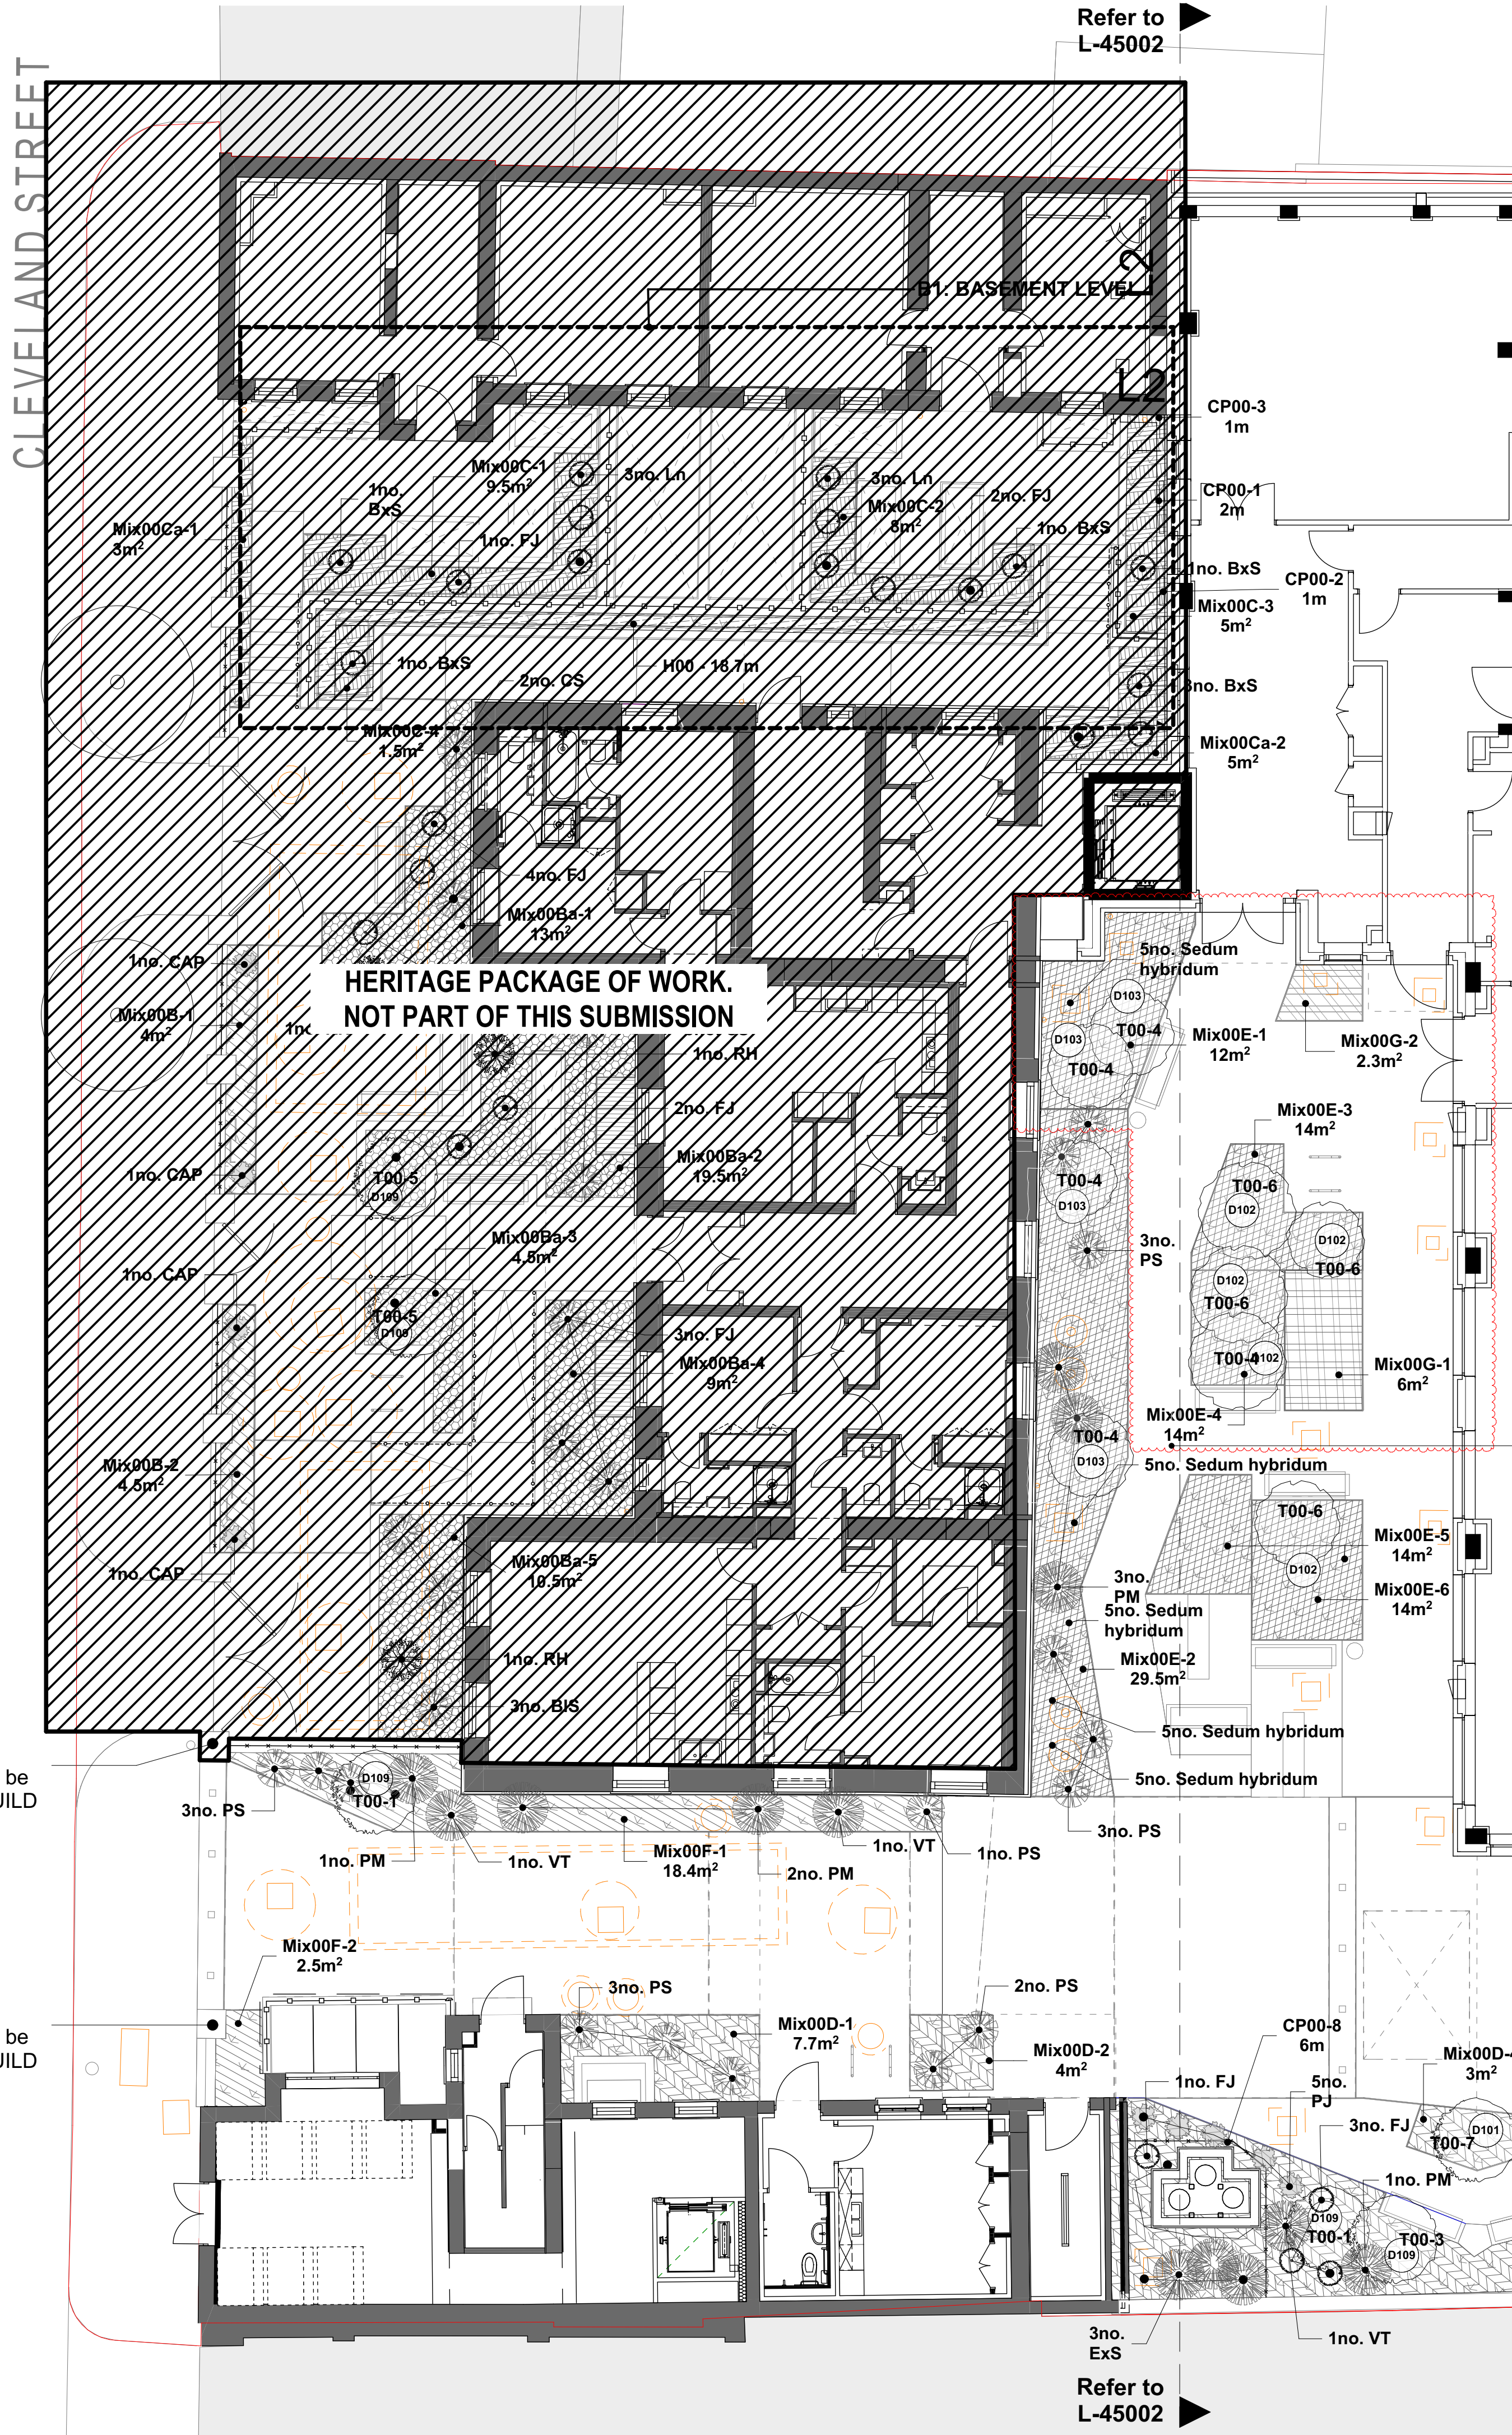

Existing Pillar,
Railing and Wall
refurbishment to be
done by ARK BUILD

Existing Pillar,
Railing and Wall
refurbishment to be
done by ARK BUILD

- Soft Landscape GA Key**
- LEVEL 00**
- Beds of single species plants - Individual shrubs
 - Mix 00D - Bedford Passage Planting
 - Mix 00E - Central Courtyard Planting
 - Mix 00F - Bedford Passage Planting
 - Mix 00G - Central Courtyard Planting
- Refer to Planting schedule:
BDP-HLM-XX-XX-SH-L-45001
- T00-1 - *Acer campestre* 'Arends'
Refer to planting schedule for details
 - T00-2 - *Alnus incana*
Refer to planting schedule for details
 - T00-3 - *Betula pendula* 'Tristis'
Refer to planting schedule for details
 - T00-4 - *Betula pendula* 'Fastigiata'
Refer to planting schedule for details
 - T00-5 - n/a to the package of works
 - T00-6 - *Amelanchier arborea* 'Robin Hill'
Refer to planting schedule for details
 - T00-7 - *Betula pendula* 'Fastigiata'
Refer to planting schedule for details
- Tree Pit Detail Reference**
Refer to BPD-HLM-NB-XX-DR-L-45401
- Ornamental Plants**
Refer to Planting schedule for details
- NOTE:**
All native plant material must be sourced from Flora
Locale Code of Practice suppliers
- Planting Plans to be read in conjunction with
Specification Sections Q28, Q30, Q31, Q35 and
Q37

Notes

Check all dimensions on site. Do not scale from this drawing
Report any discrepancies and omissions to HLM Architects
This Drawing is Copyright ©

1:200 m 0 2 4 6 8 10

C01	CONSTRUCTION ISSUE	18.08.23	LF	HV
T02	REVISED STAGE 4 TENDER ISSUE	11.04.22	HV	AO
T01	AMENDED AS NOTED	18.03.22	HV	AO
Rev	Description	Date	By	Chk

Revisions

Project

BEDFORD PASSAGE DEVELOPMENT

Client

MIDDLESEX ANNEXE LLP

Title

SOFT LANDSCAPE GA PLAN - GROUND FLOOR - SHEET 01

Drawing No.	Revision
BPD-HLM-NB-00-DR-L-45001	C01

Scale @ A1	Drawn
1:100	BH

Date	Checked
04/10/2018	HLM