



DETAIL SECTION LOCATION PLAN - L00

1:200

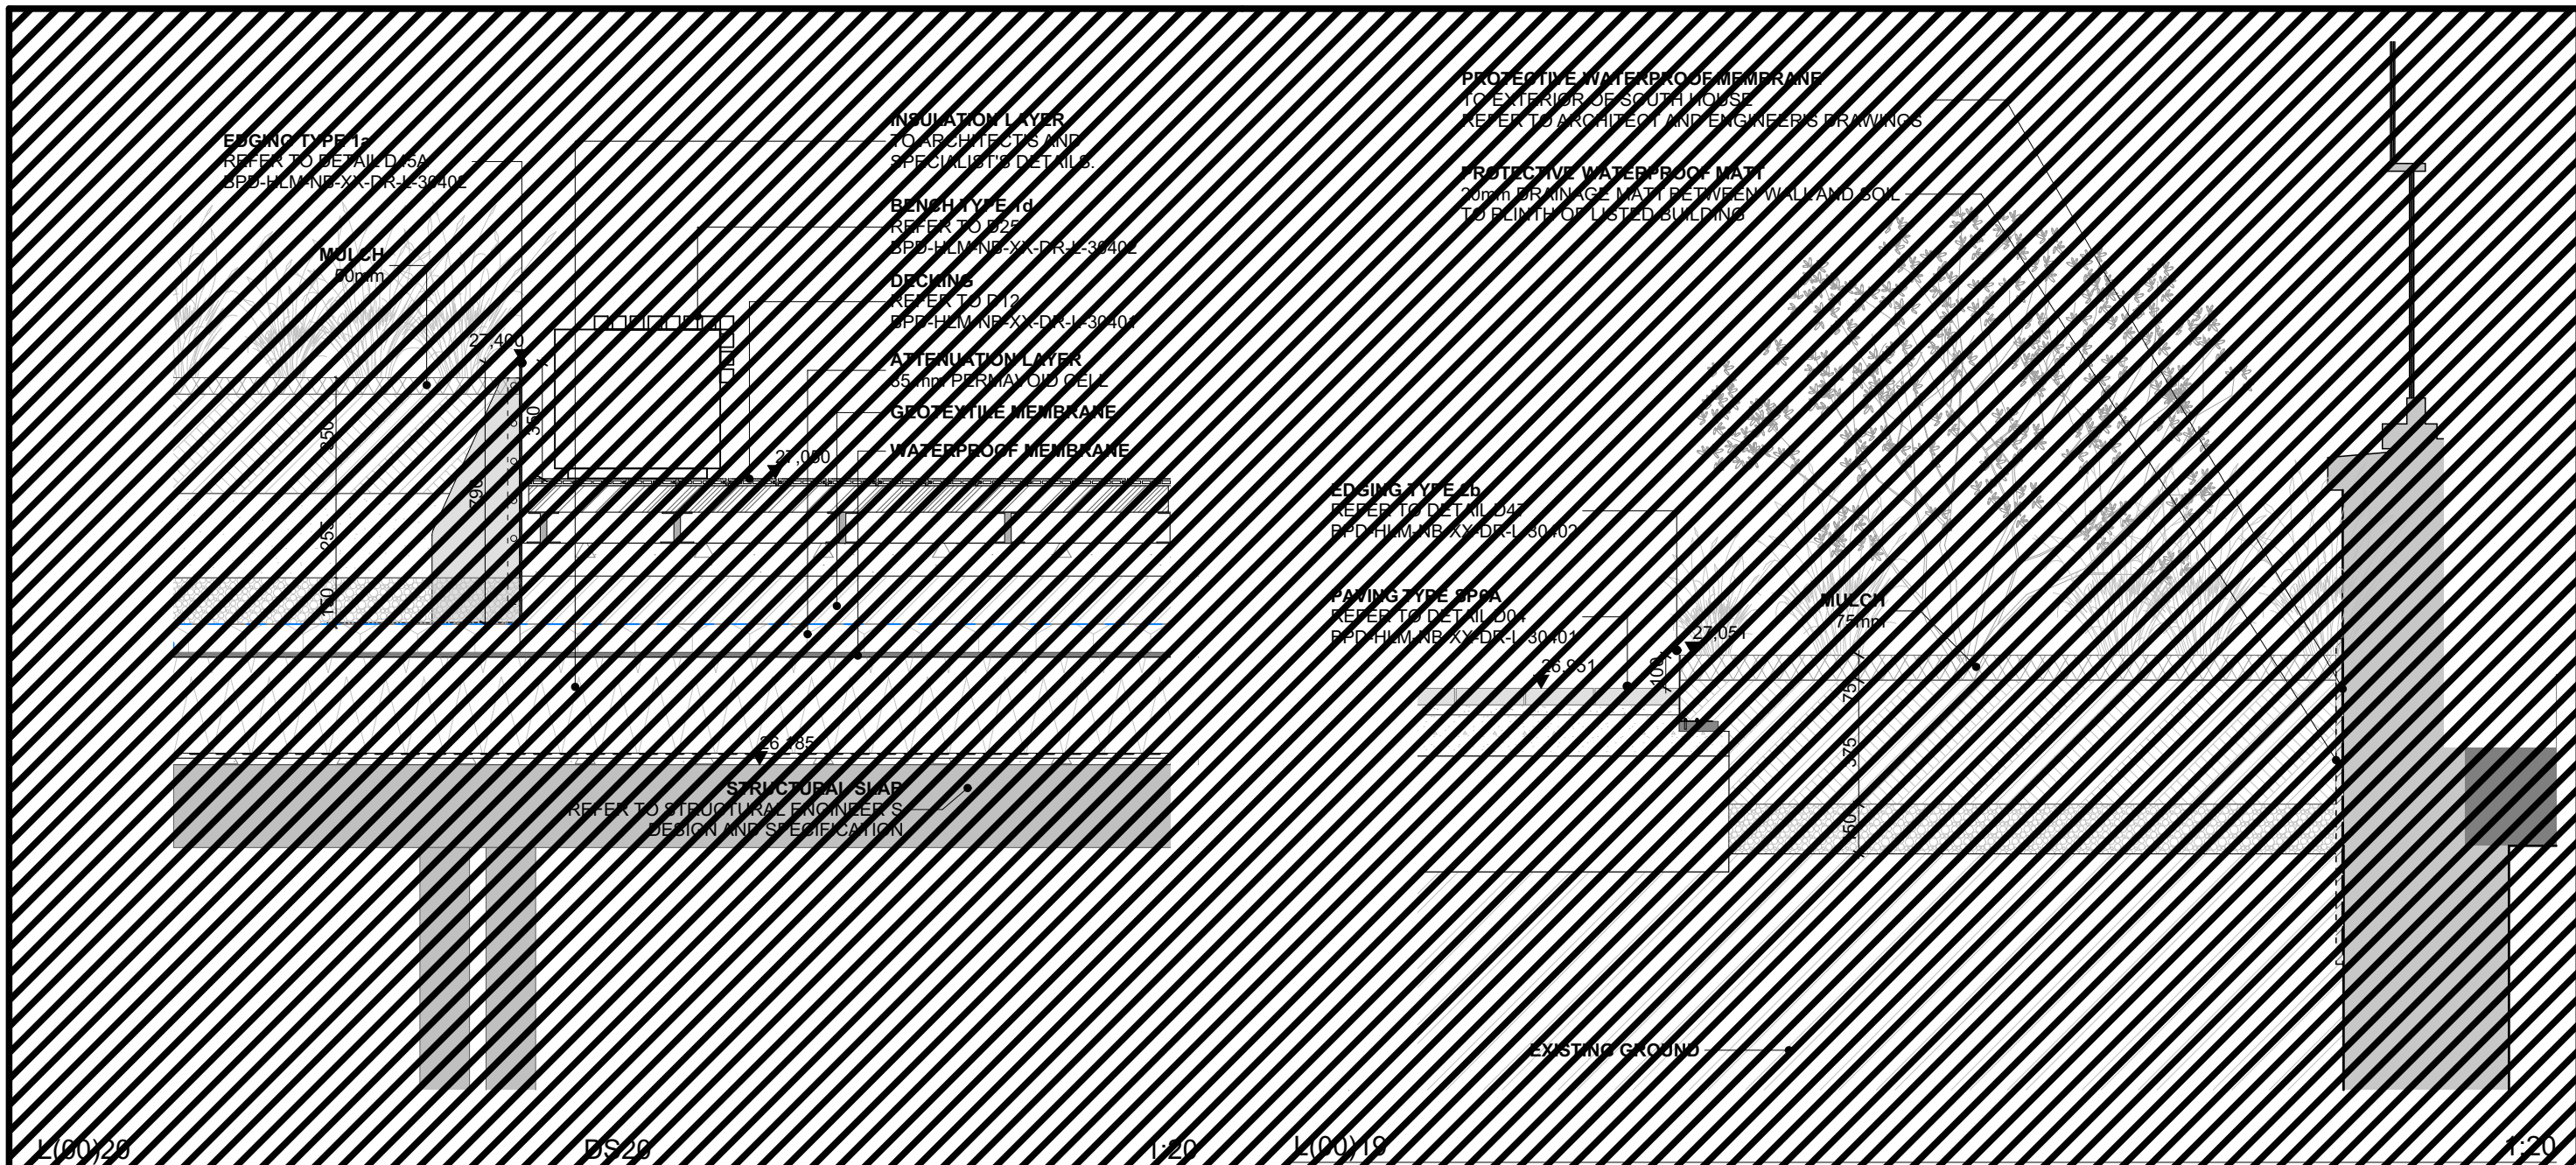


EXISTING GROUND

Notes
Check all dimensions on site. Do not scale from this drawing.
Report any discrepancies and omissions to HLM Architects.
This Drawing is Copyright ©

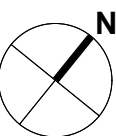

1:20
0
m

DETAILS FOR NEW BUILD PACKAGE EXCLUDED
Amendments since C13 Iss
Detail L0018 and 19 removed
hatched as not in scope

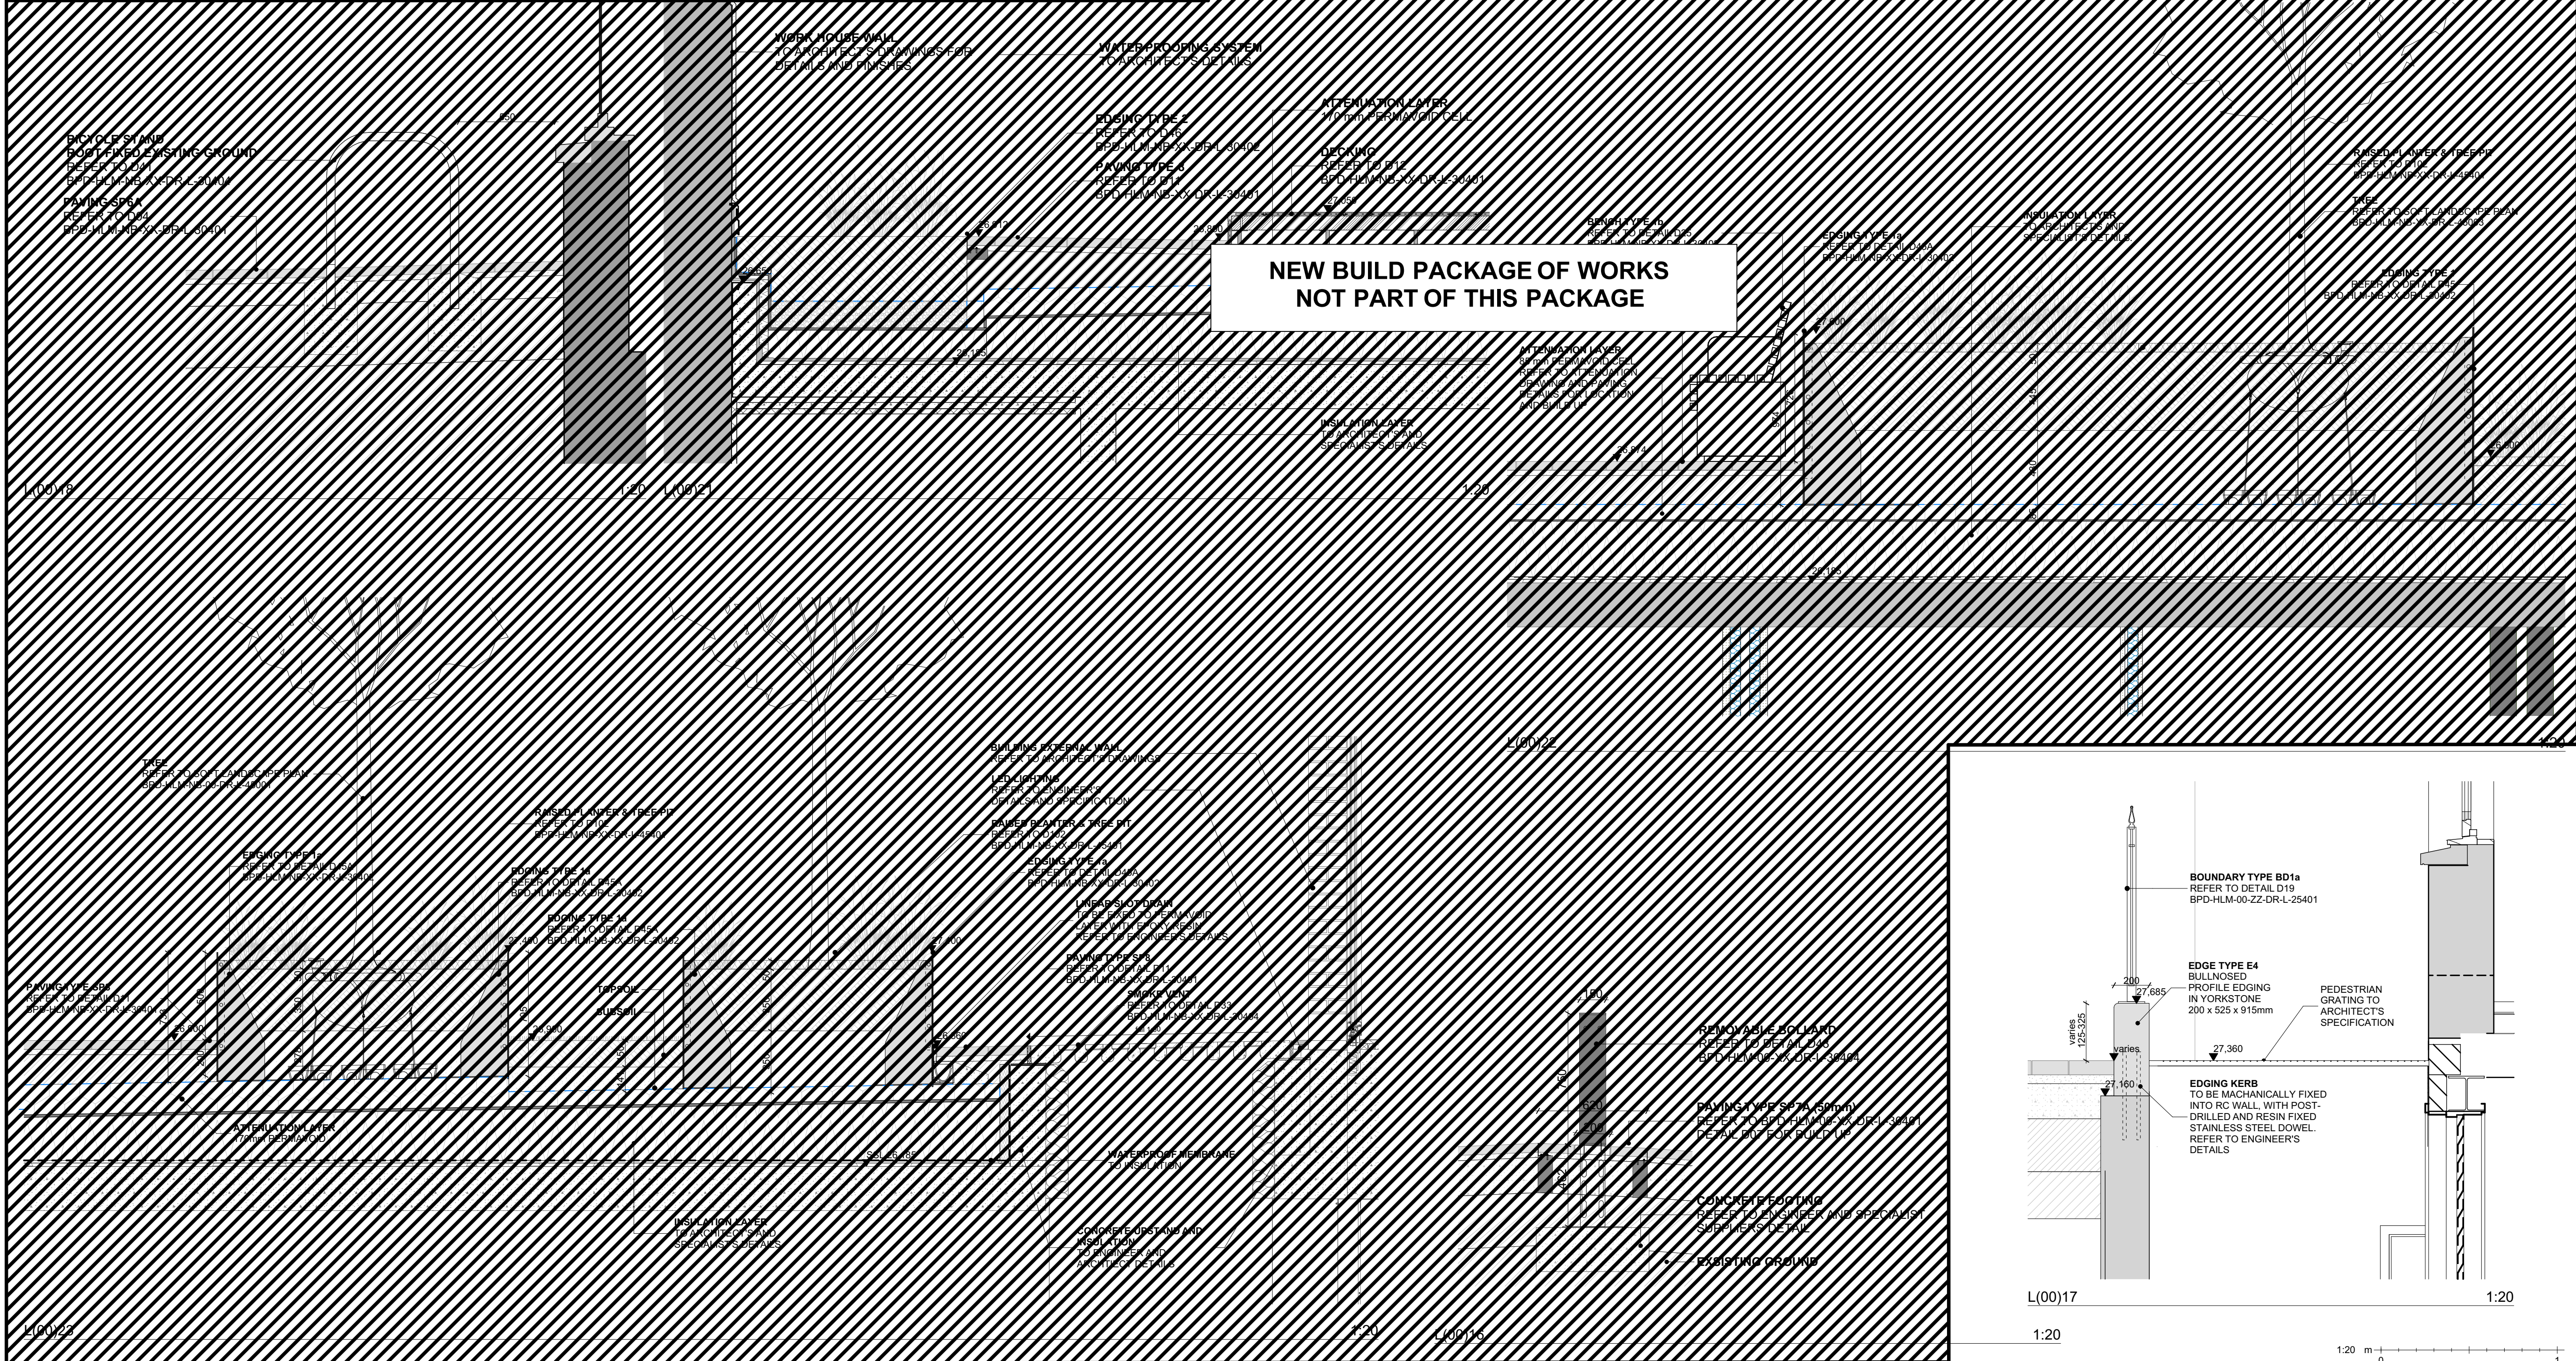

**NEW BUILD PACKAGE OF WORKS
NOT PART OF THIS PACKAGE**

C14	REVISED STAGE 5 ISSUE	18.12.22	AO	AO
C13	REVISED STAGE 5 ISSUE	07.10.22	HV	AO
C12	NORTH HOUSE AND WORK HOUSE - STAGE 5 ISSUE	15.01.21	HV	AO
C11	REVISED STAGE 4 ISSUE	14.08.20	HV	AO
C10	STAGE 4 (PISA STAGE 1 DESIGN REVIEW)	17.07.20	HV	AO
C09	REVISED STAGE 4 ISSUE	23.06.20	HV	AO
C08	REVISED STAGE 4 ISSUE	17.01.20	HV	AO
C07	ISSUED FOR COORDINATION	10/01/19	LF	AO
C06	ISSUED FOR COORDINATION	26/06/19	LF	AO
C05	ISSUE FOR TENDER	22/02/19	LF	PI
C04	ISSUE FOR TENDER	08/02/19	AC	AO
C03	ISSUE FOR TENDER	22/11/18	LF	PI
C02	ISSUE FOR TENDER	26/10/18	MC	PI
C01	FOR INFORMATION	05/01/18	AC	PI
Rev	Description	Date	By	CHK

Revisions

Project

BEDFORD PASSAGE DEVELOPMENT

Client

MIDDLESEX ANNEXE LLP

Title

LANDSCAPE DETAIL SECTIONS - SHEET 07

Drawing No.

BPD-HLM-00-00-DR-L-00217

Revision

C14

Scale @ A1

Drawn

As Drawing

BH

Date

04/10/2018


Checked

HLM



© HLMArchitects
2nd Floor
The Ruskin Building
Tudor Square
Sheffield S1 2LA

www.hlmarchitects.com
T: +44 (0) 114 263 9600
F: +44 (0) 114 263 9650
sheffield@hlmarchitects.com

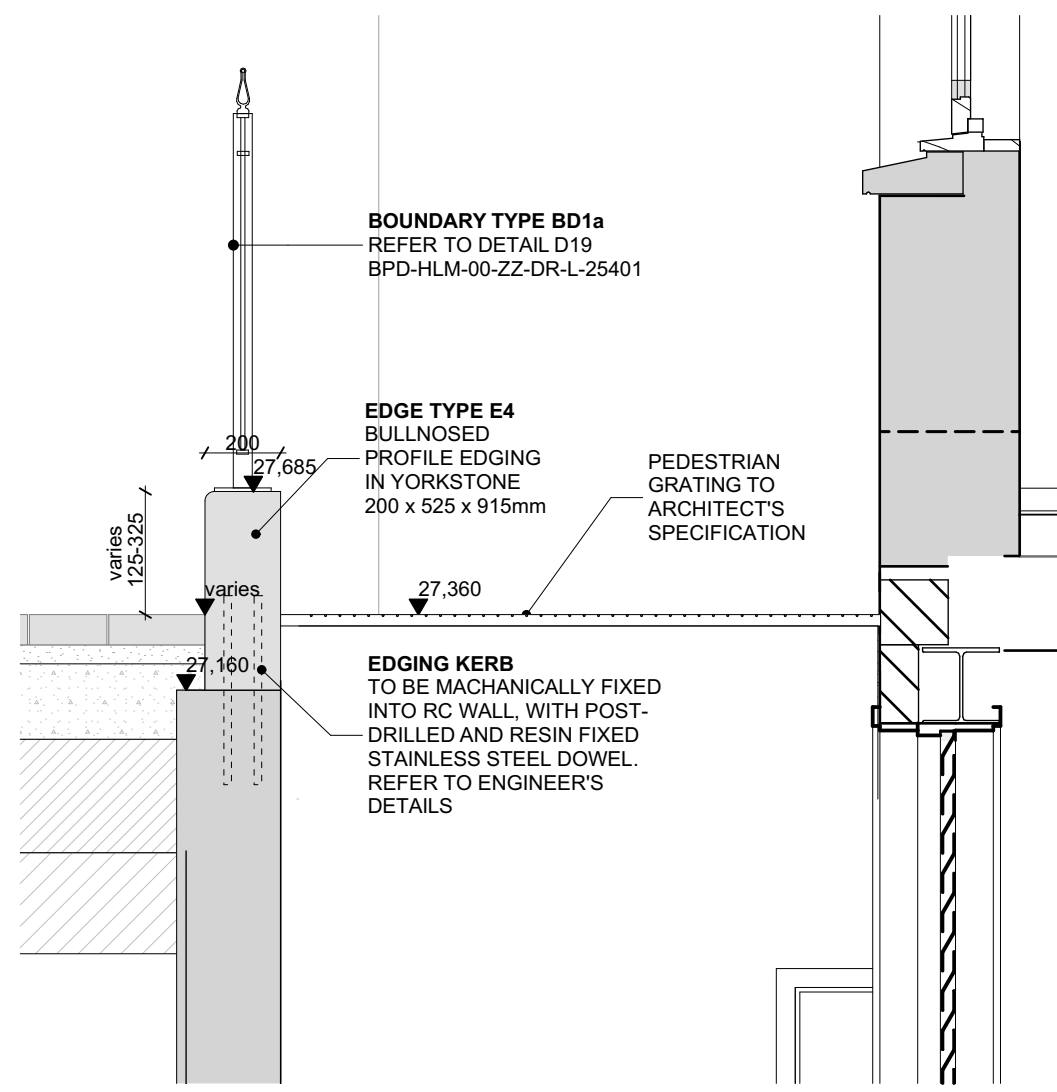

L(00)17

1:20

1:20
0
m