



- General Notes:
1. This drawing is copyright of **House G Design Ltd.** Reproduction is only to take place with written authority.
 2. This drawing is subject to Planning Approval or any statute in law before building work commences.
 3. This drawing is a part only of the overall application.
 4. Do not scale dimensions from the drawing.
 5. Due care is exercised in surveying but no liability can be accepted for any inaccuracy. The client and third parties should rely on their own information. However the drawings are fair representation of the premises for planning purposes.
 6. This drawing shows only assumption of boundary lines and do not show legal property boundaries or ownership of physical features. We cannot be held responsible for any discrepancy or inaccuracy in those assumptions.
 7. This drawing is to be read in conjunction with all relevant documents.
 8. All levels and dimensions to be checked on site by the contractor and such levels and dimensions to be their responsibility.

Subject to
PLANNING APPROVAL

Photo / Map / Situation Plan / Key

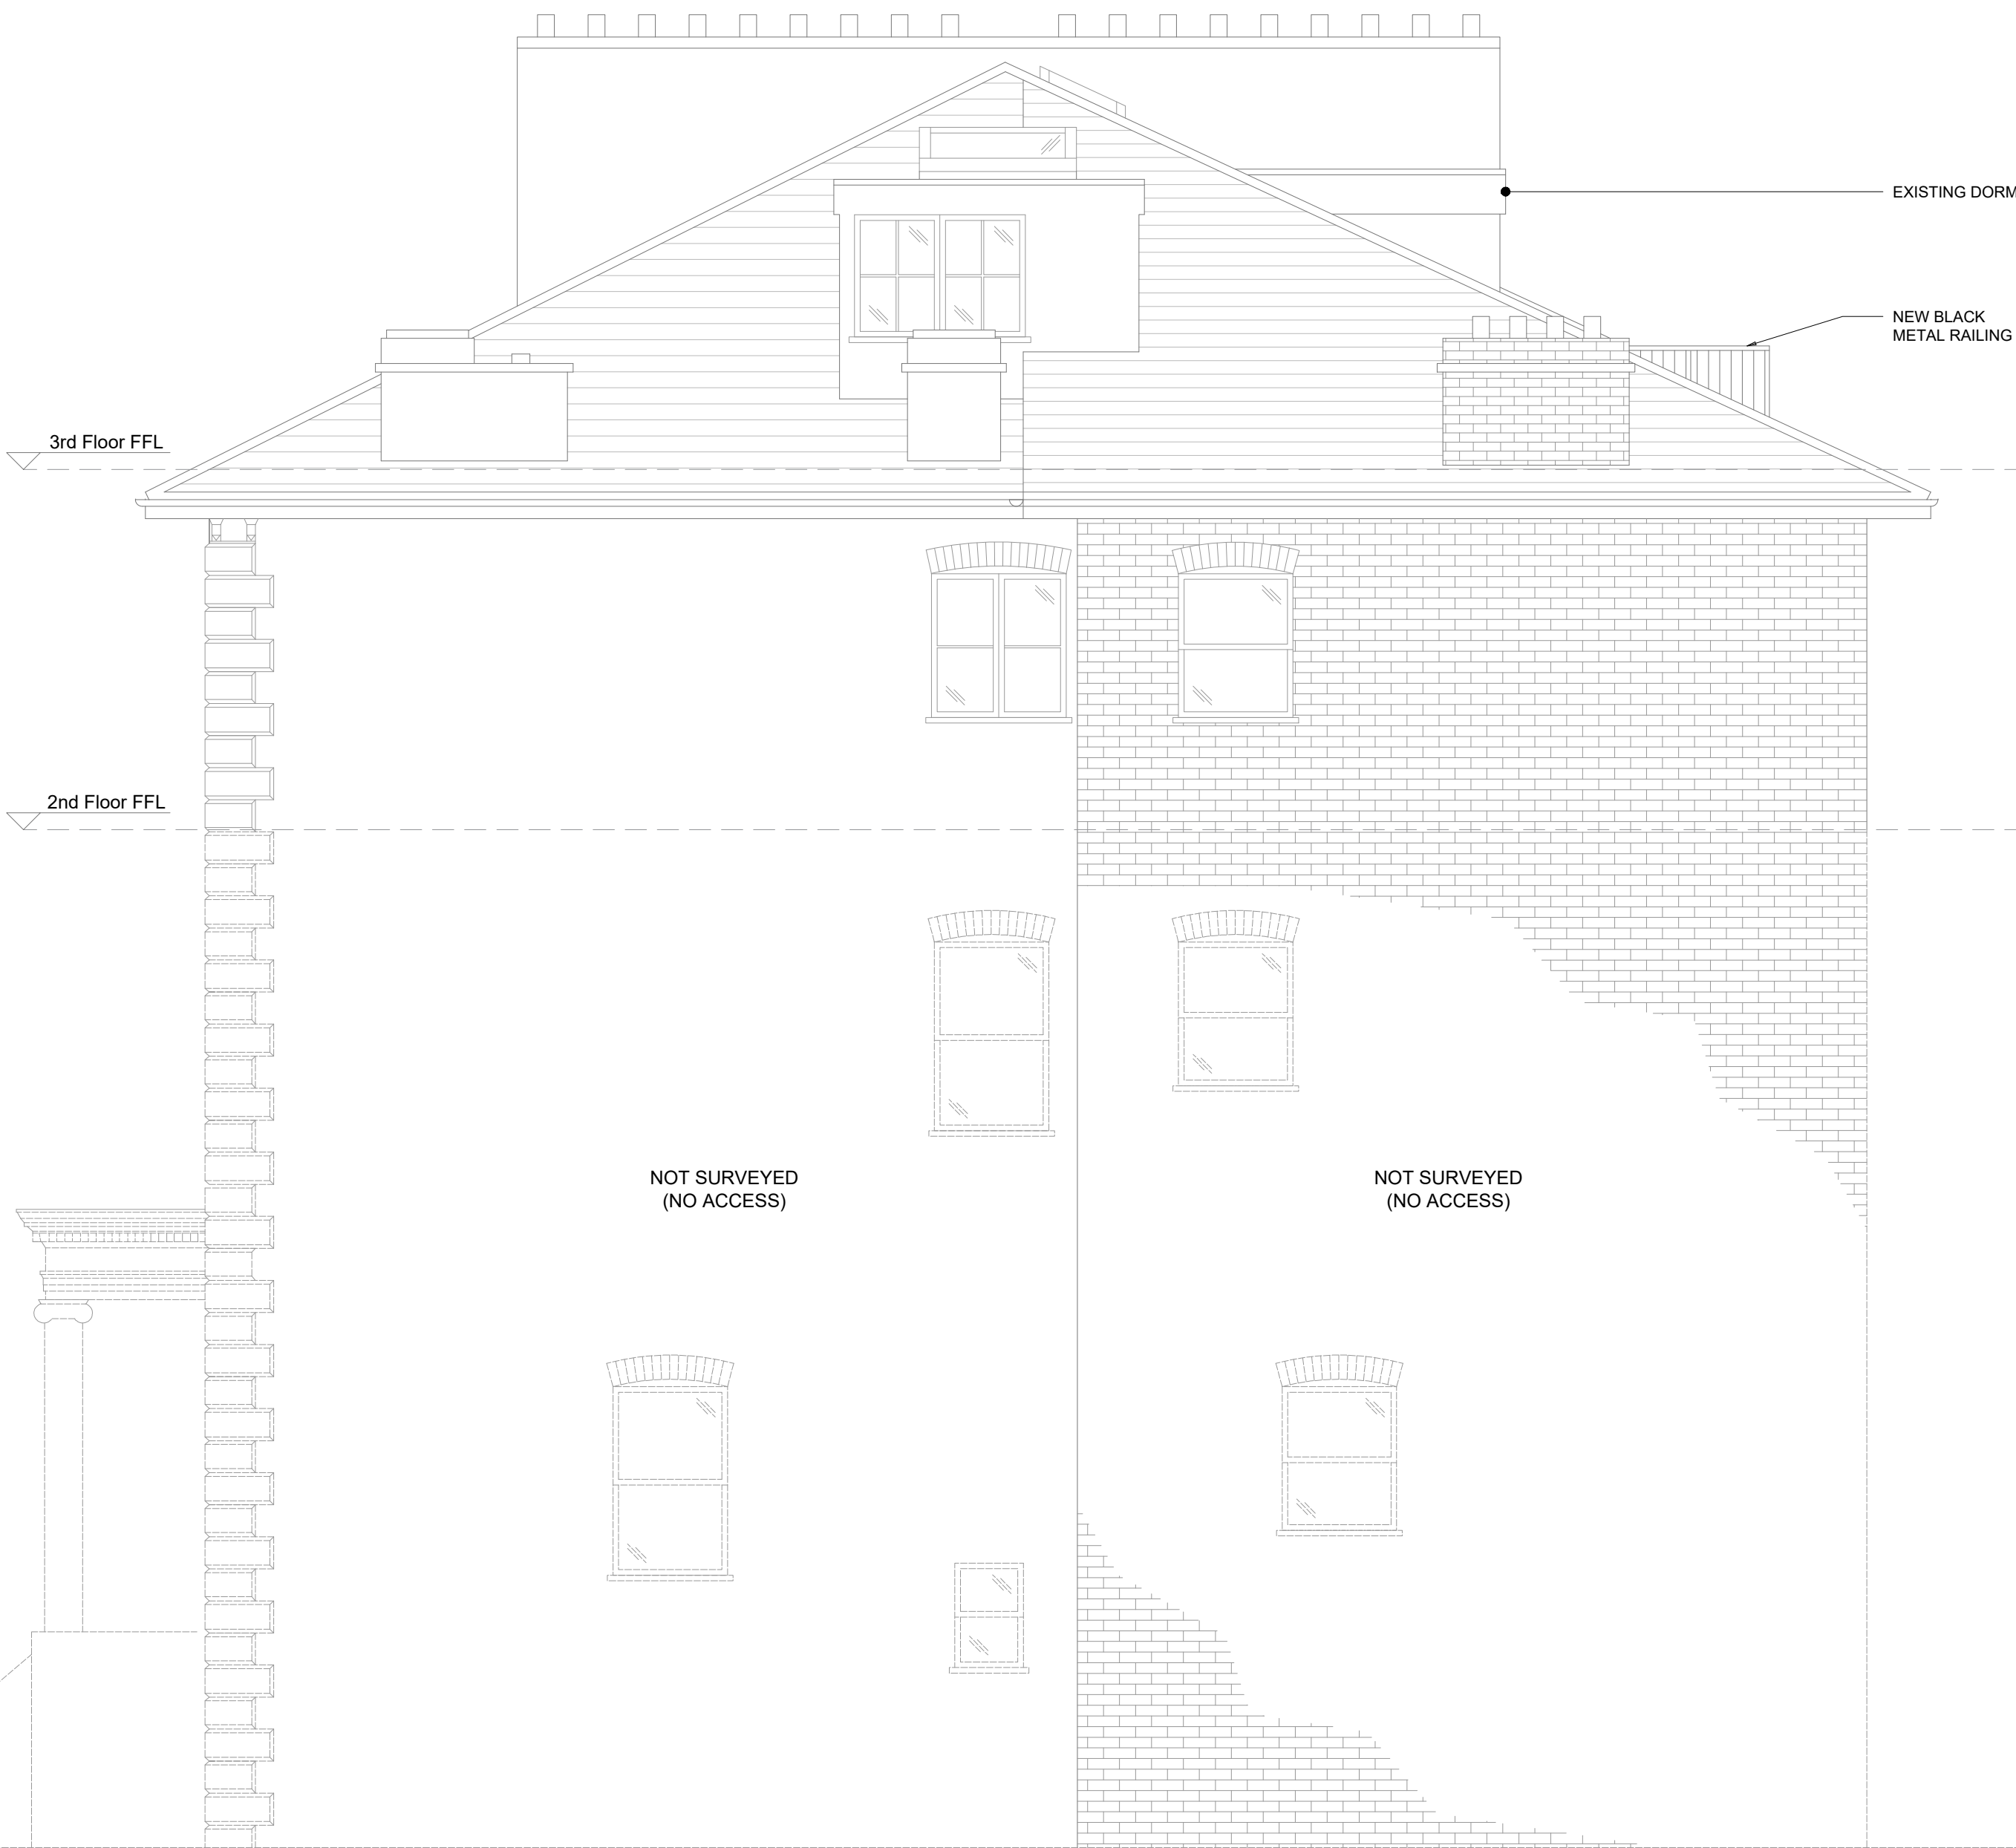

SIDE ELEVATION (1:50)

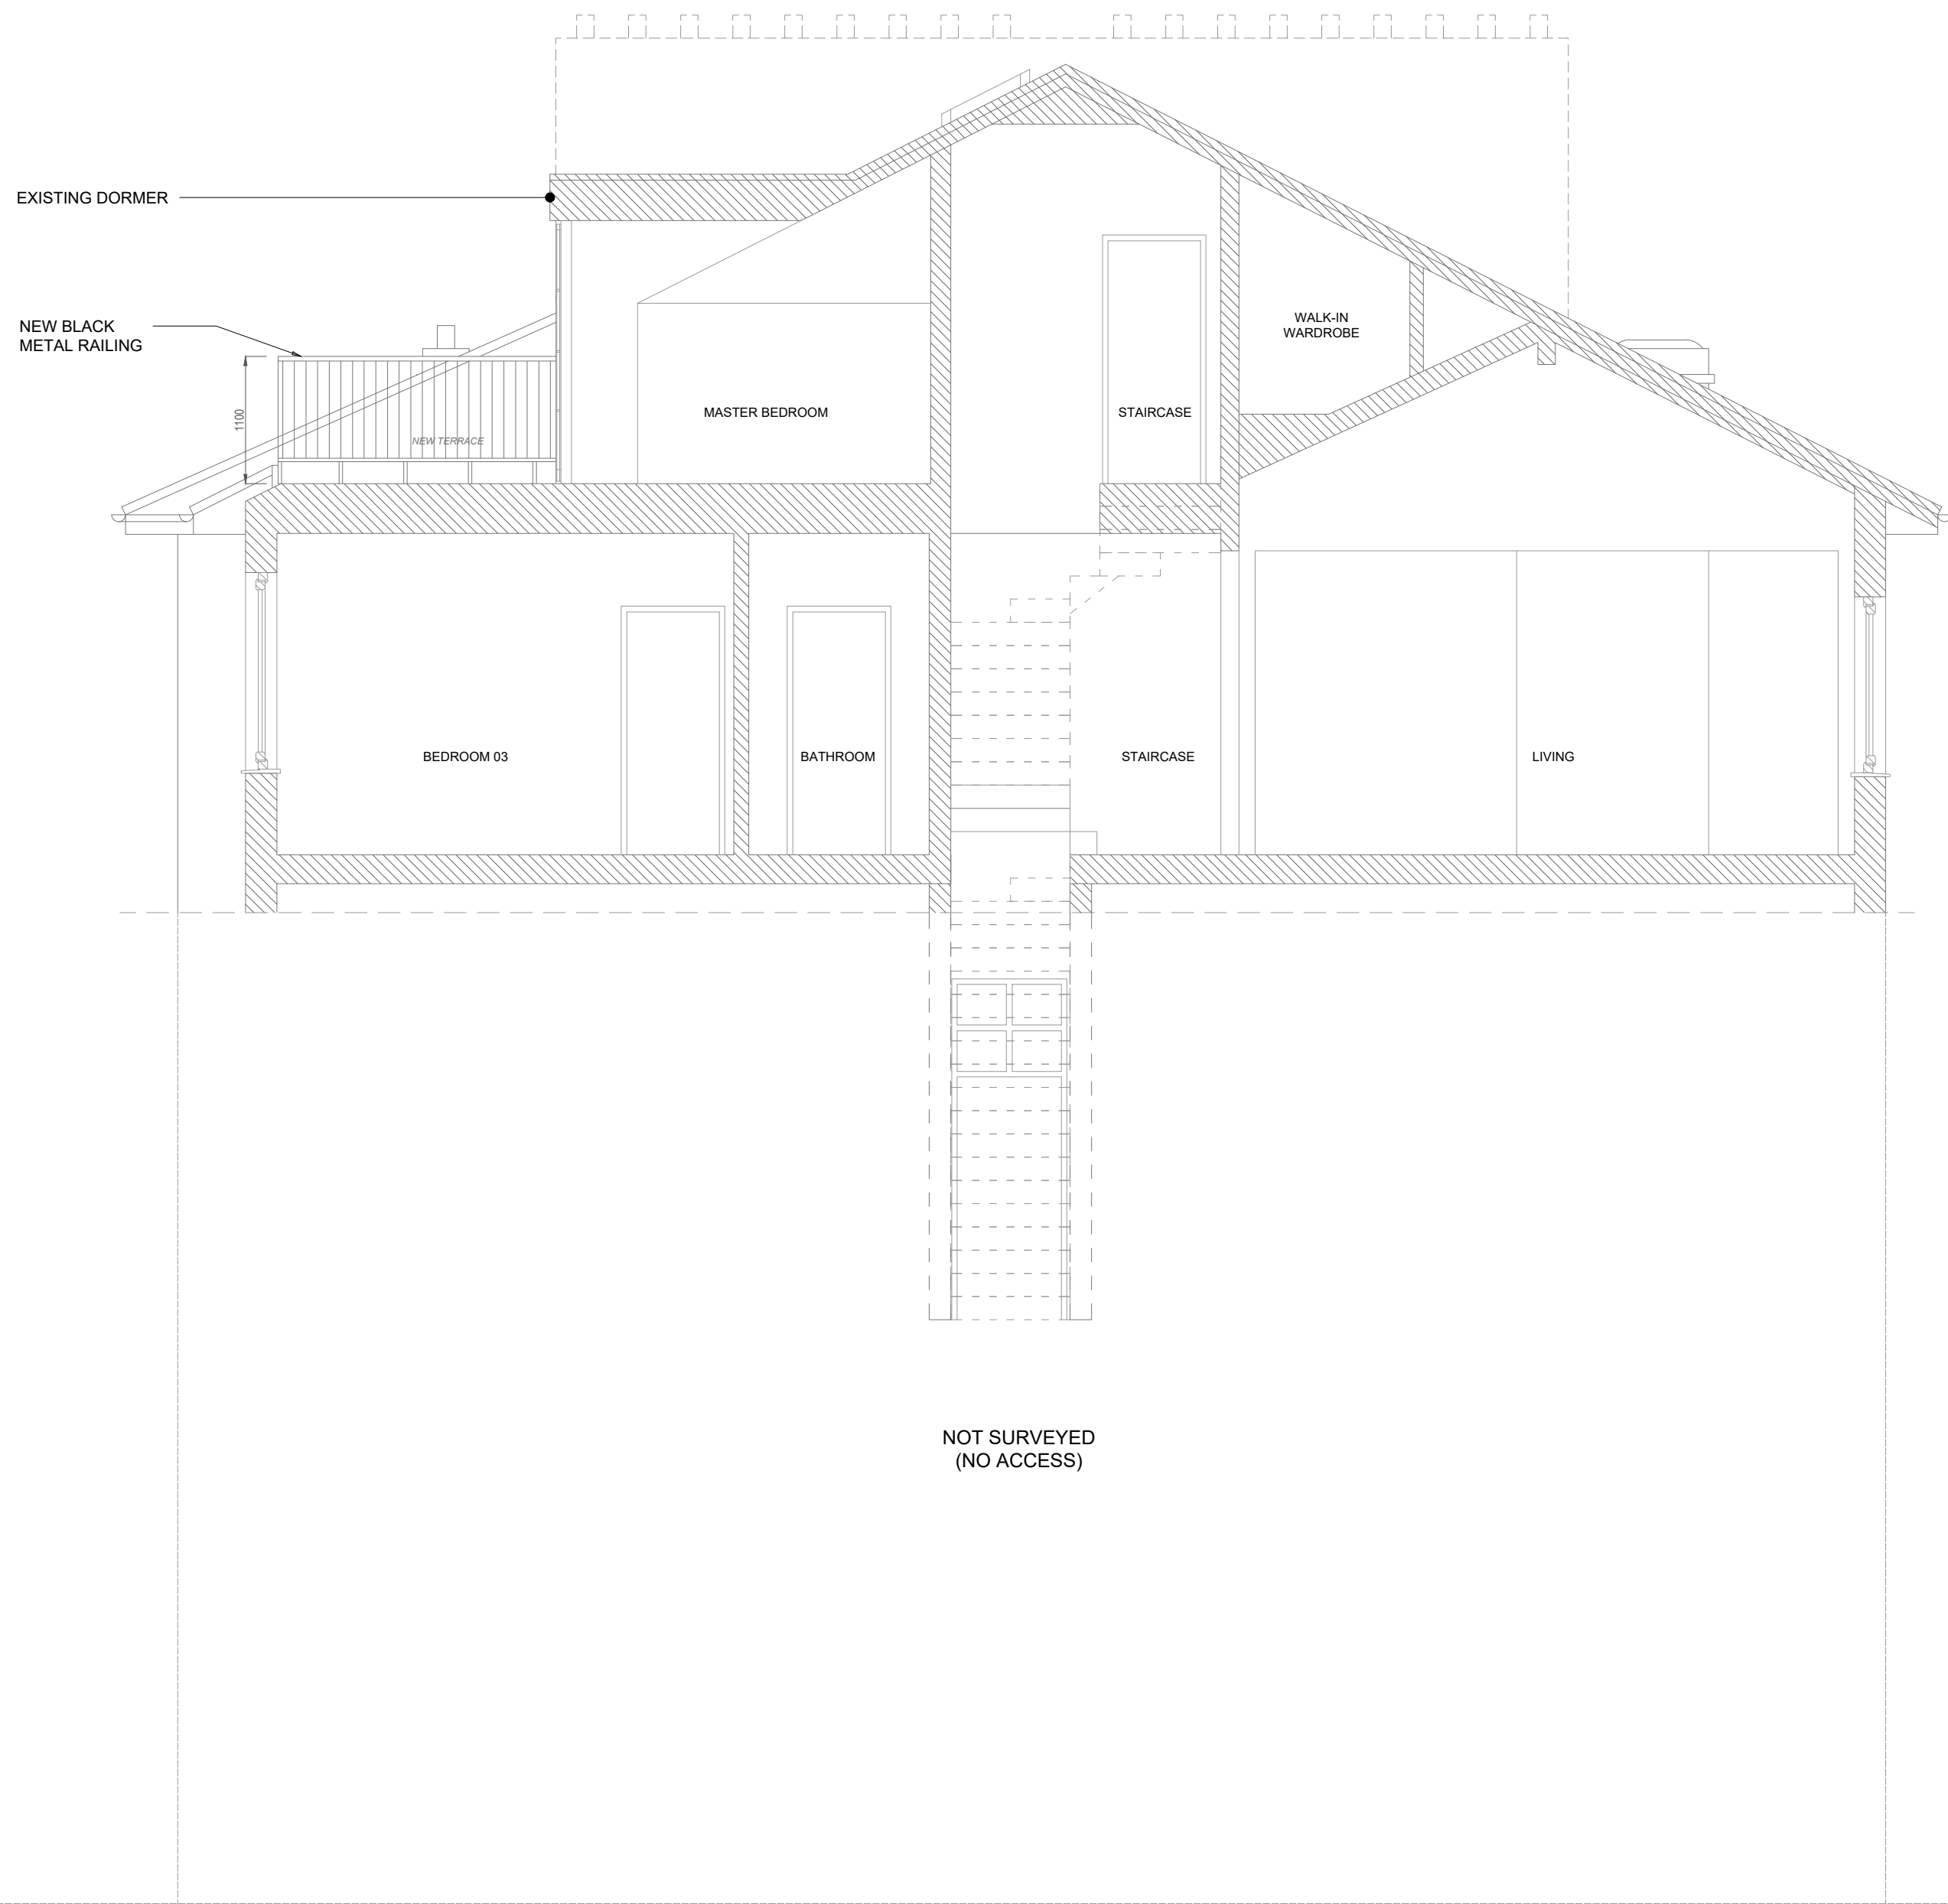

SECTION A-A (1:50)

Address
**Flat 4, 16 Belsize Park,
NW3 4ES**

Drawing title
**PROPOSED
SIDE ELEVATION
AND SECTION A-A**

Rev.	Description
	Date

Drawing number
24008-PLC-202

Revision
-

Issue date 07.03.2024	Scale AS INDICATED	Sheet A1
--------------------------	-----------------------	-------------

house **G** design

[f](#) [@](#) [in](#) [t](#) [p](#)

info@housegdesign.co.uk

0793 438 2724 0793 438 2725

