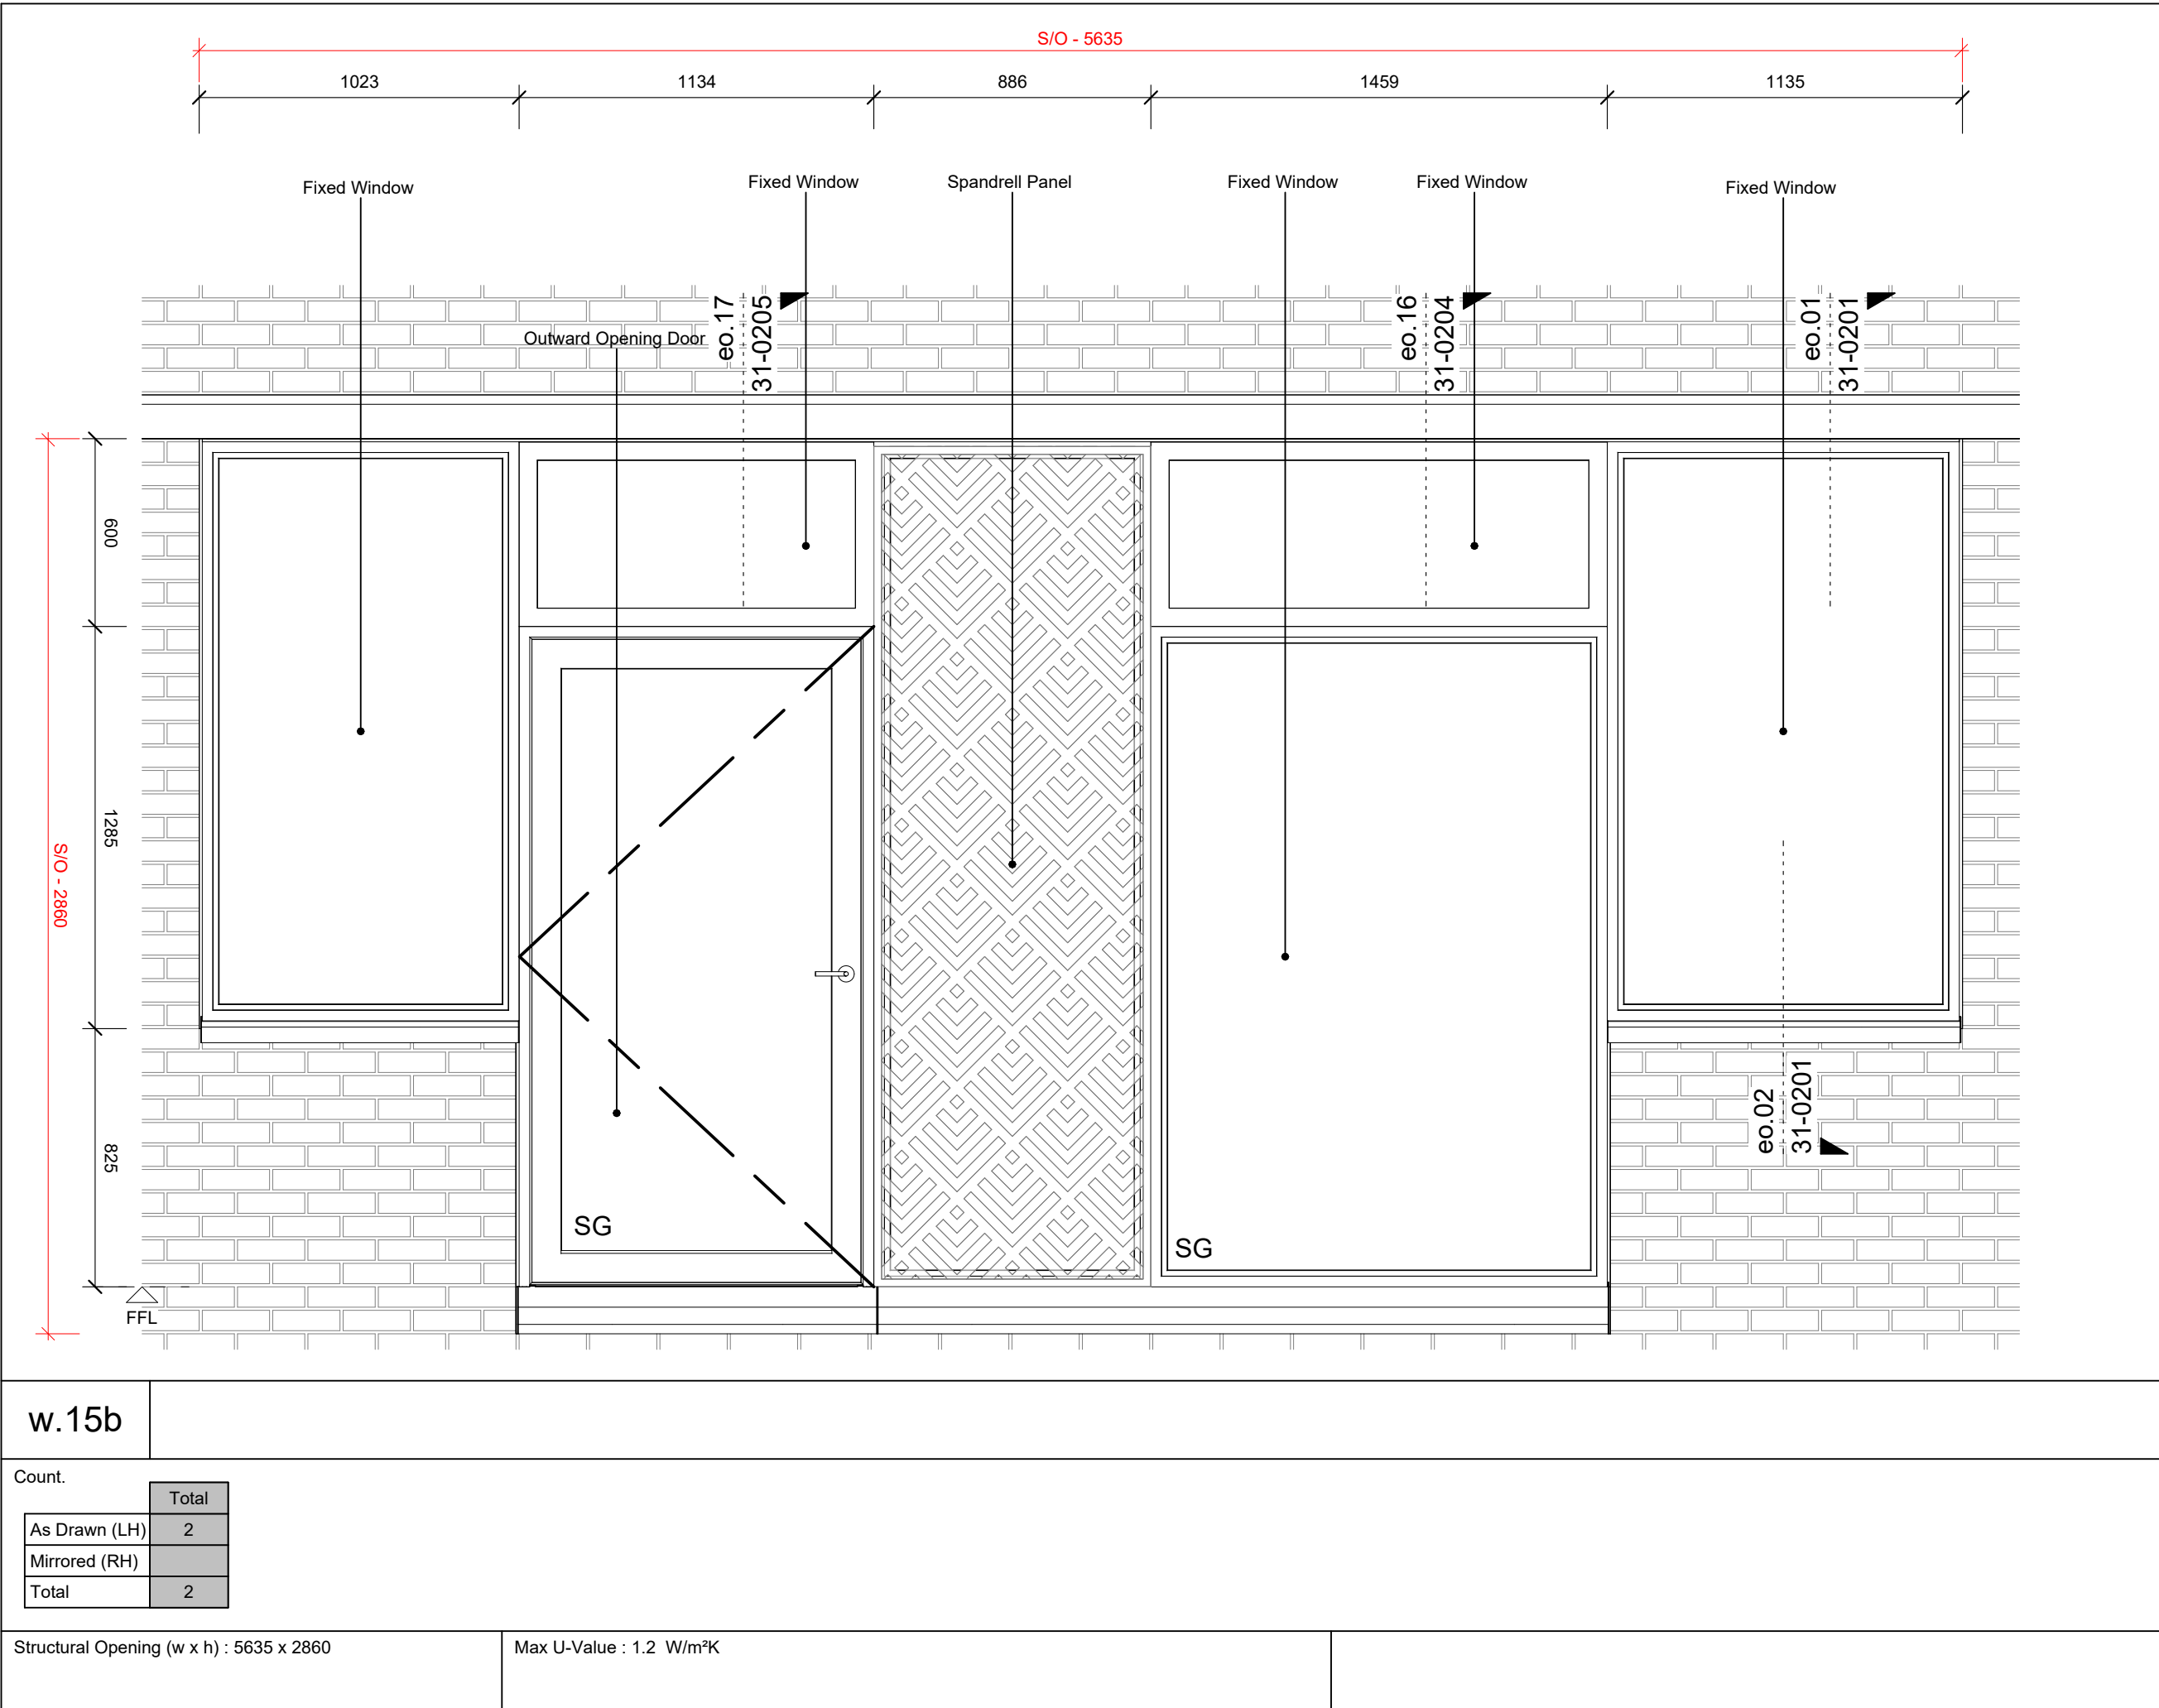
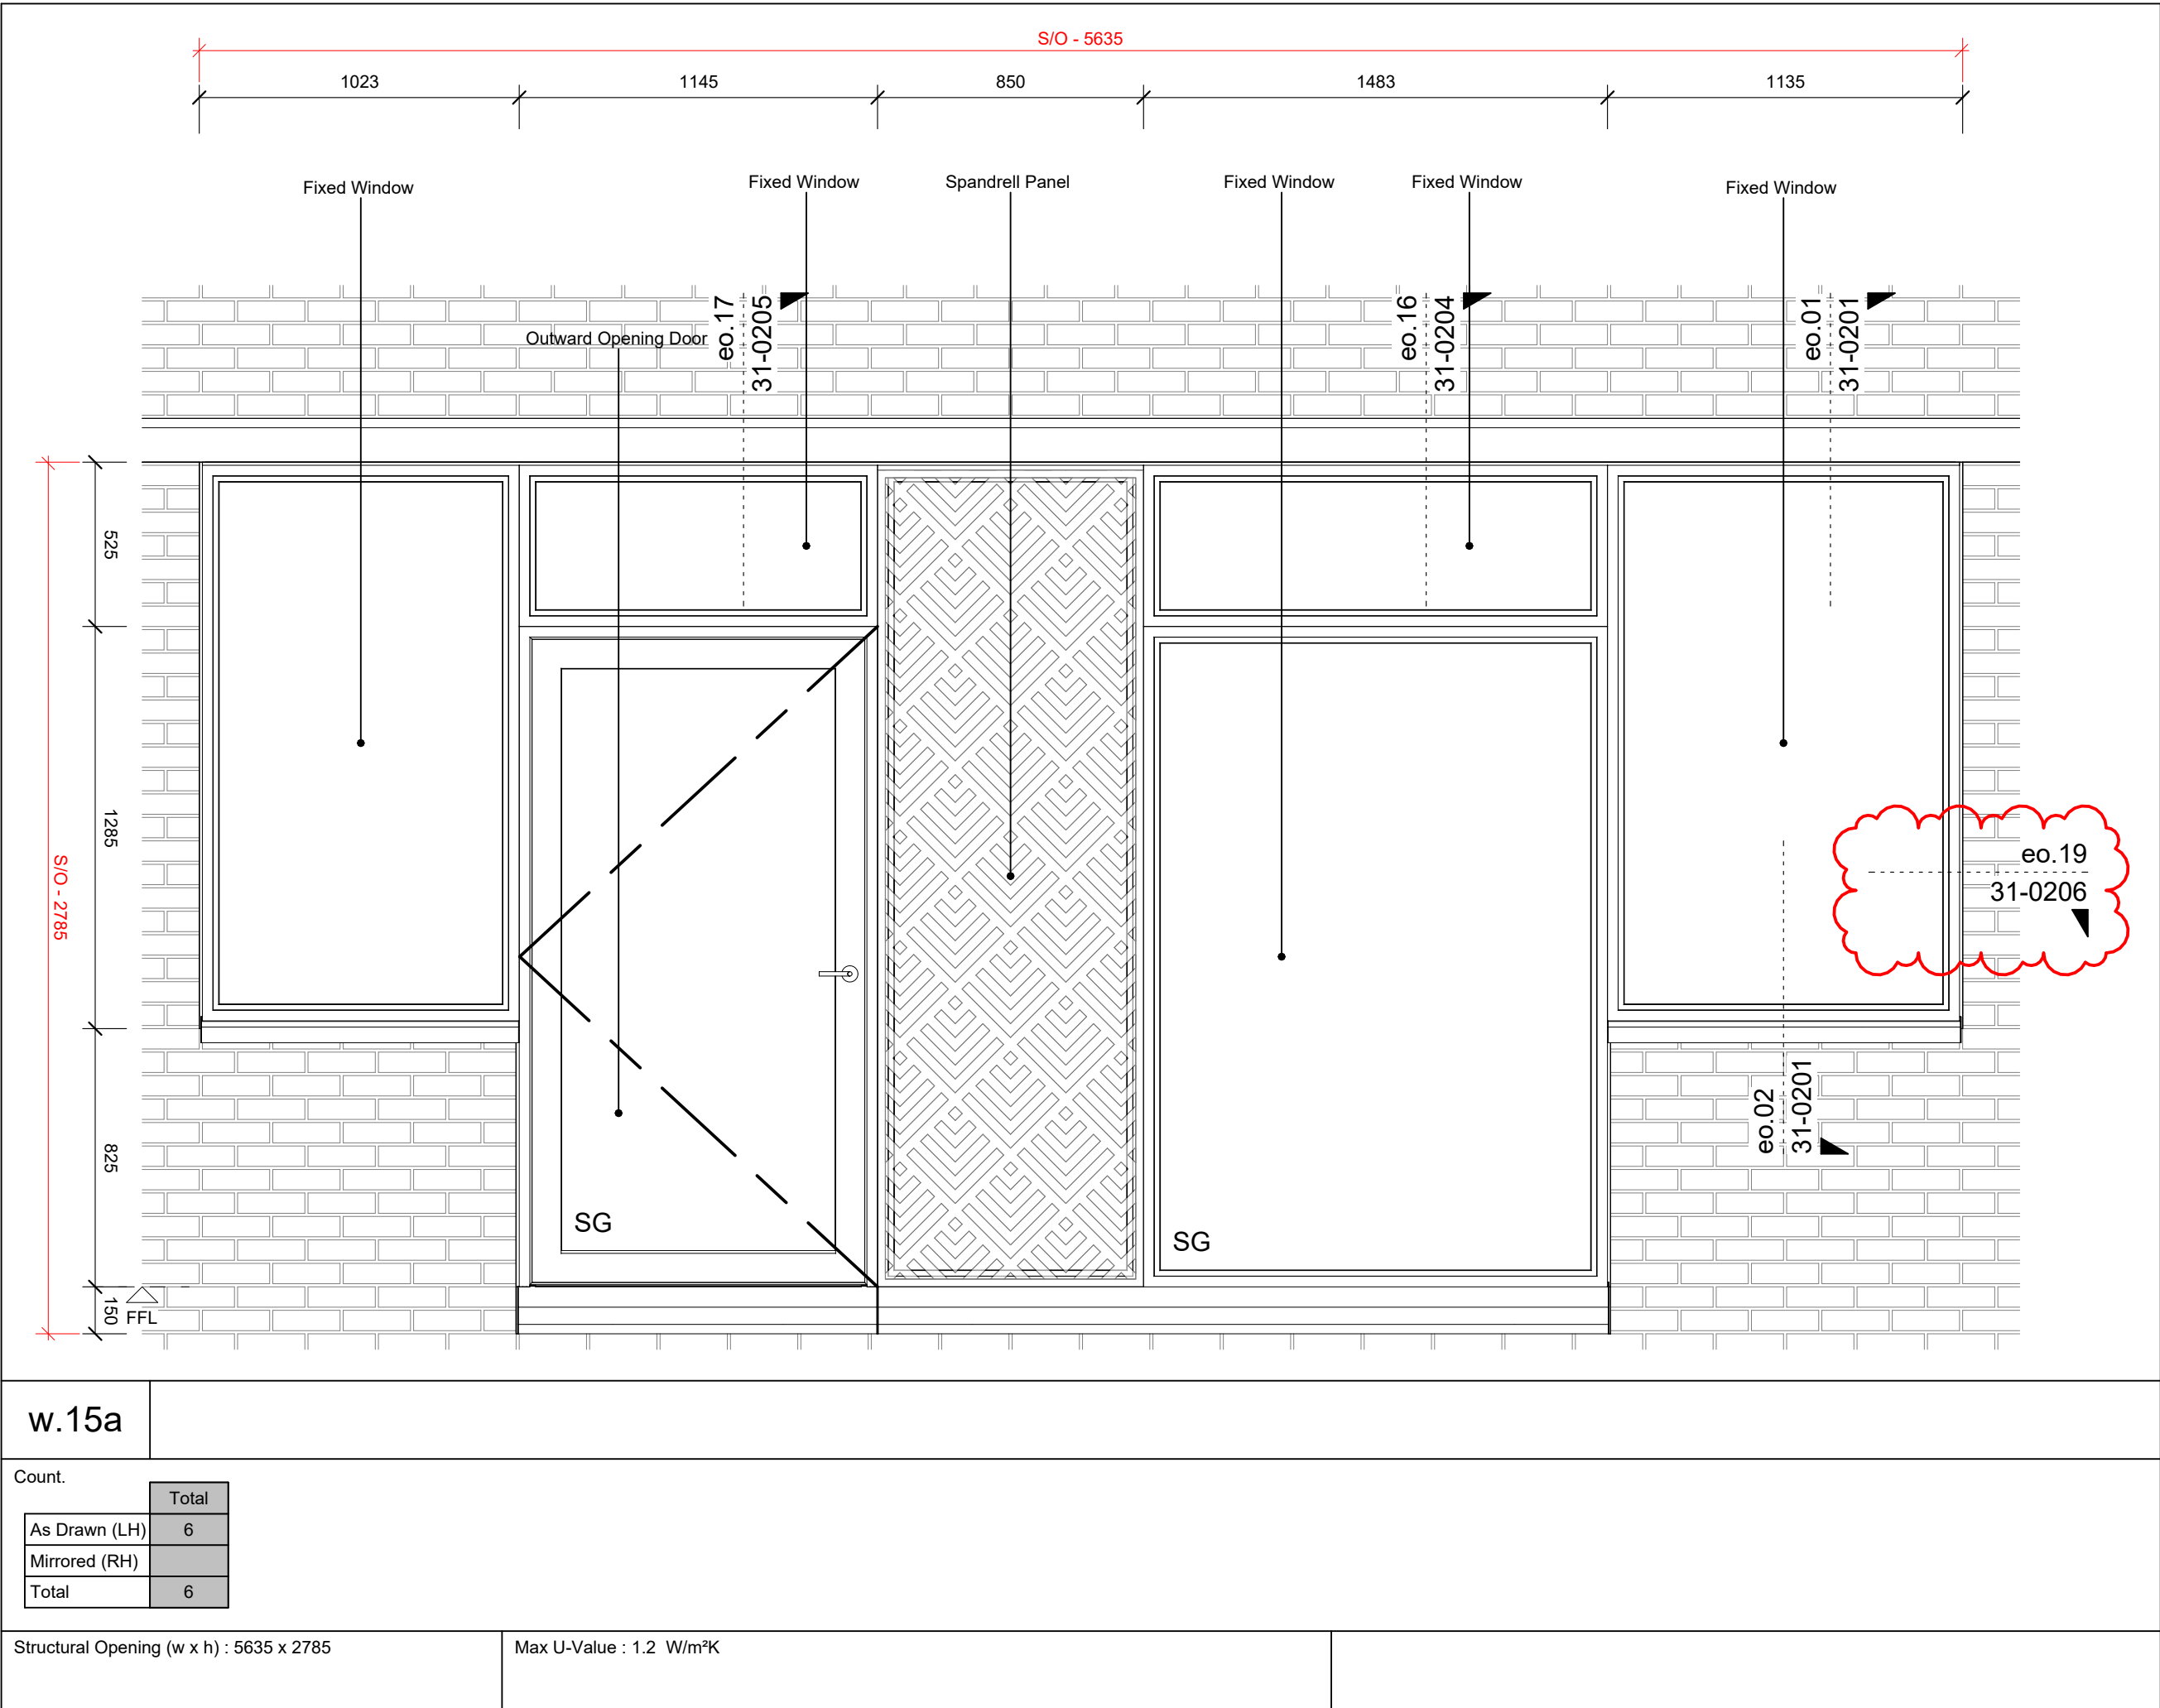
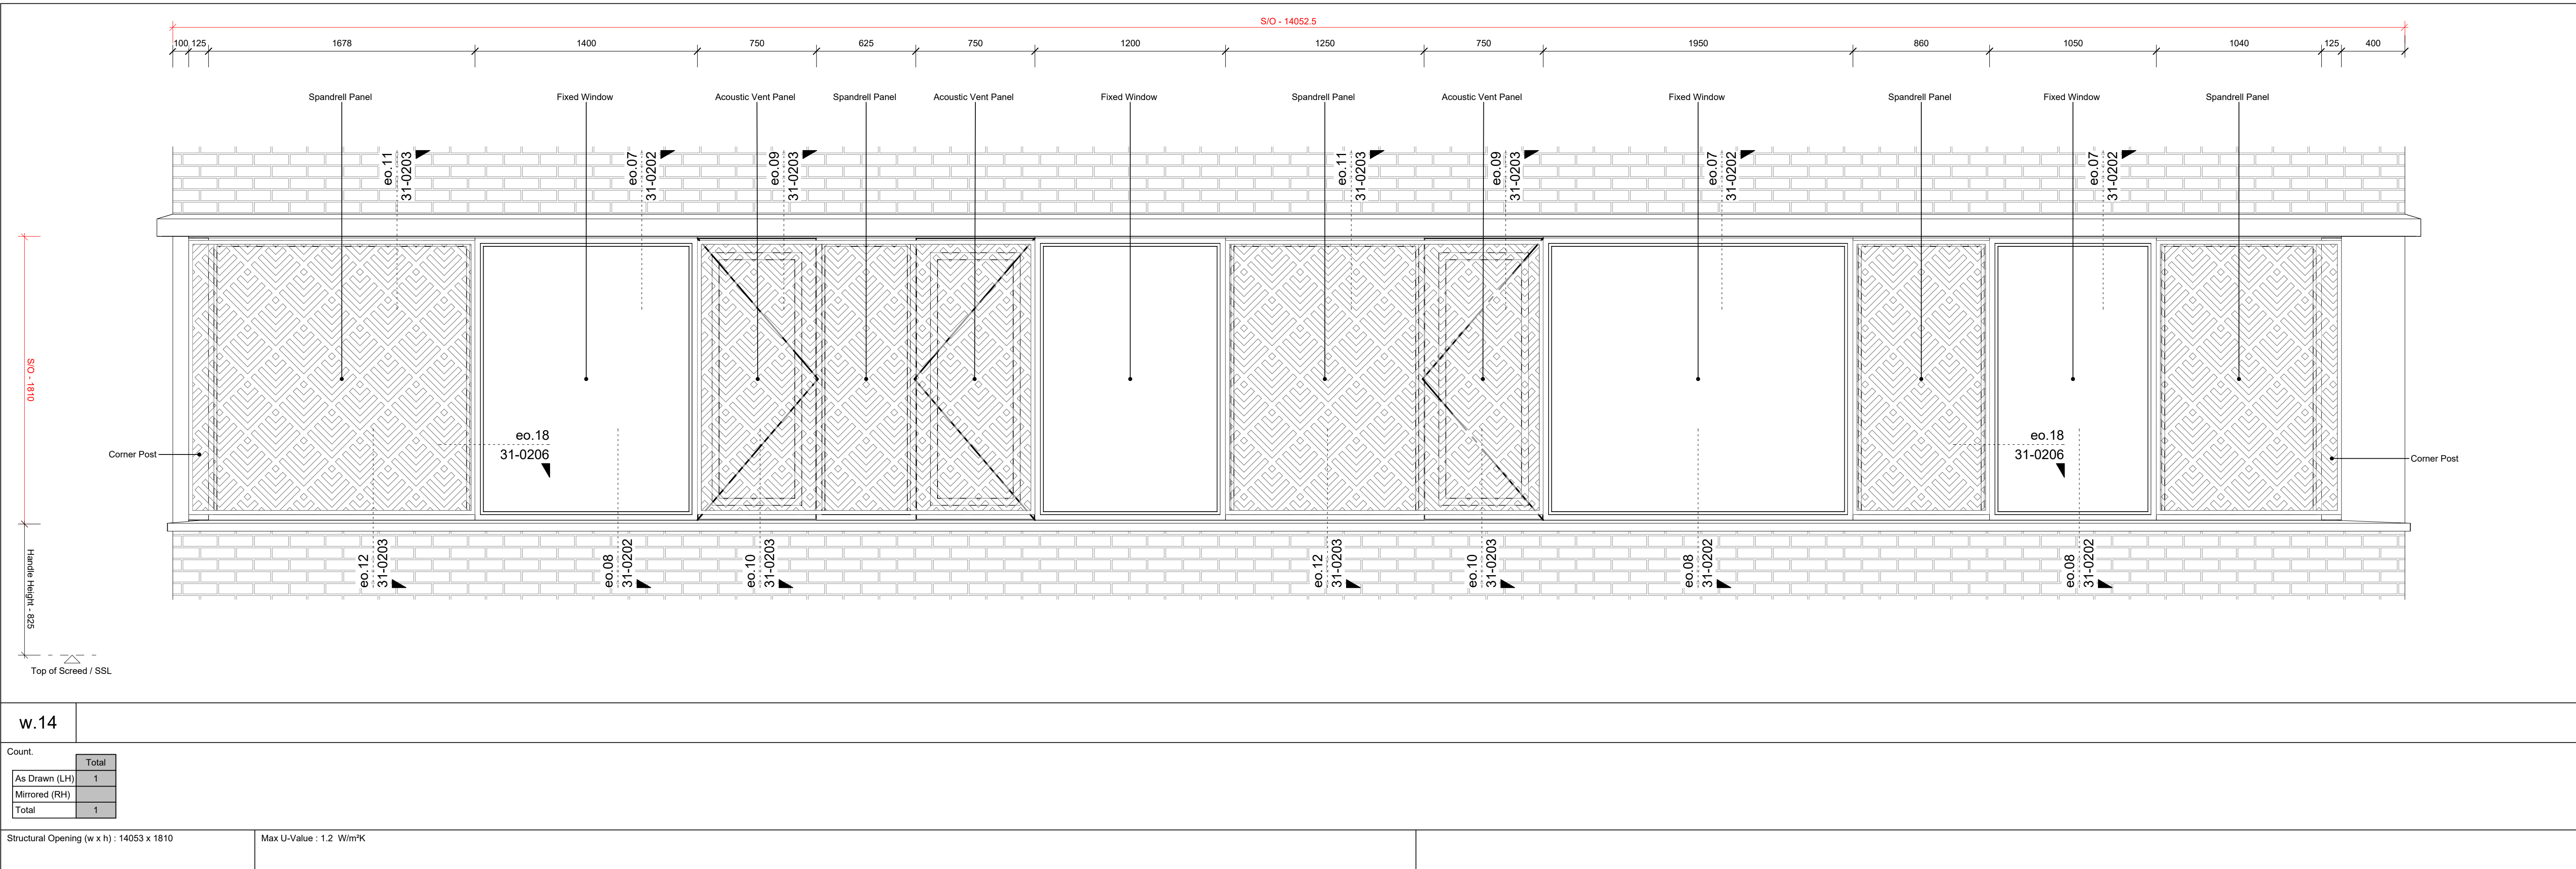


PRELIMINARY

P4	Pr	Adjust eo.18 and eo.19 details	06.02.24	KT/AM	
P3	Pr	Safety glass indicated. Security and access control requirements added. Opening Direction indicators made clearer	18.08.23	KT/TL	
P2	Pr	Preliminary Issue	25.07.23	TN/TL	
P1	Pr	Work-in-progress	23.04.23	TN/TL	
Rev	Status	Description	Issued	Drawn/Chk	

Client
Project No.
5361
Project
Acorn House
Gray's Inn Road
London, WC1X 8DP

Drawing
External Opening Elevations
Window / Door Types
Sheet 10

Scale	Date	Drawn	Checked
1 : 20@A1	Jul '23	TL	TL

BrookesArchitects
Unit 1 - 56 Glenham Road
London SW13 9JJ
T 020 8487 1223
www.brookesarchitects.co.uk

5361-BAL-XX-ZZ-DR-A-31-0010
Revision
P4
Pr
Status