



KEY

- EXISTING FABRIC
- BRICKS TO BE REMOVED

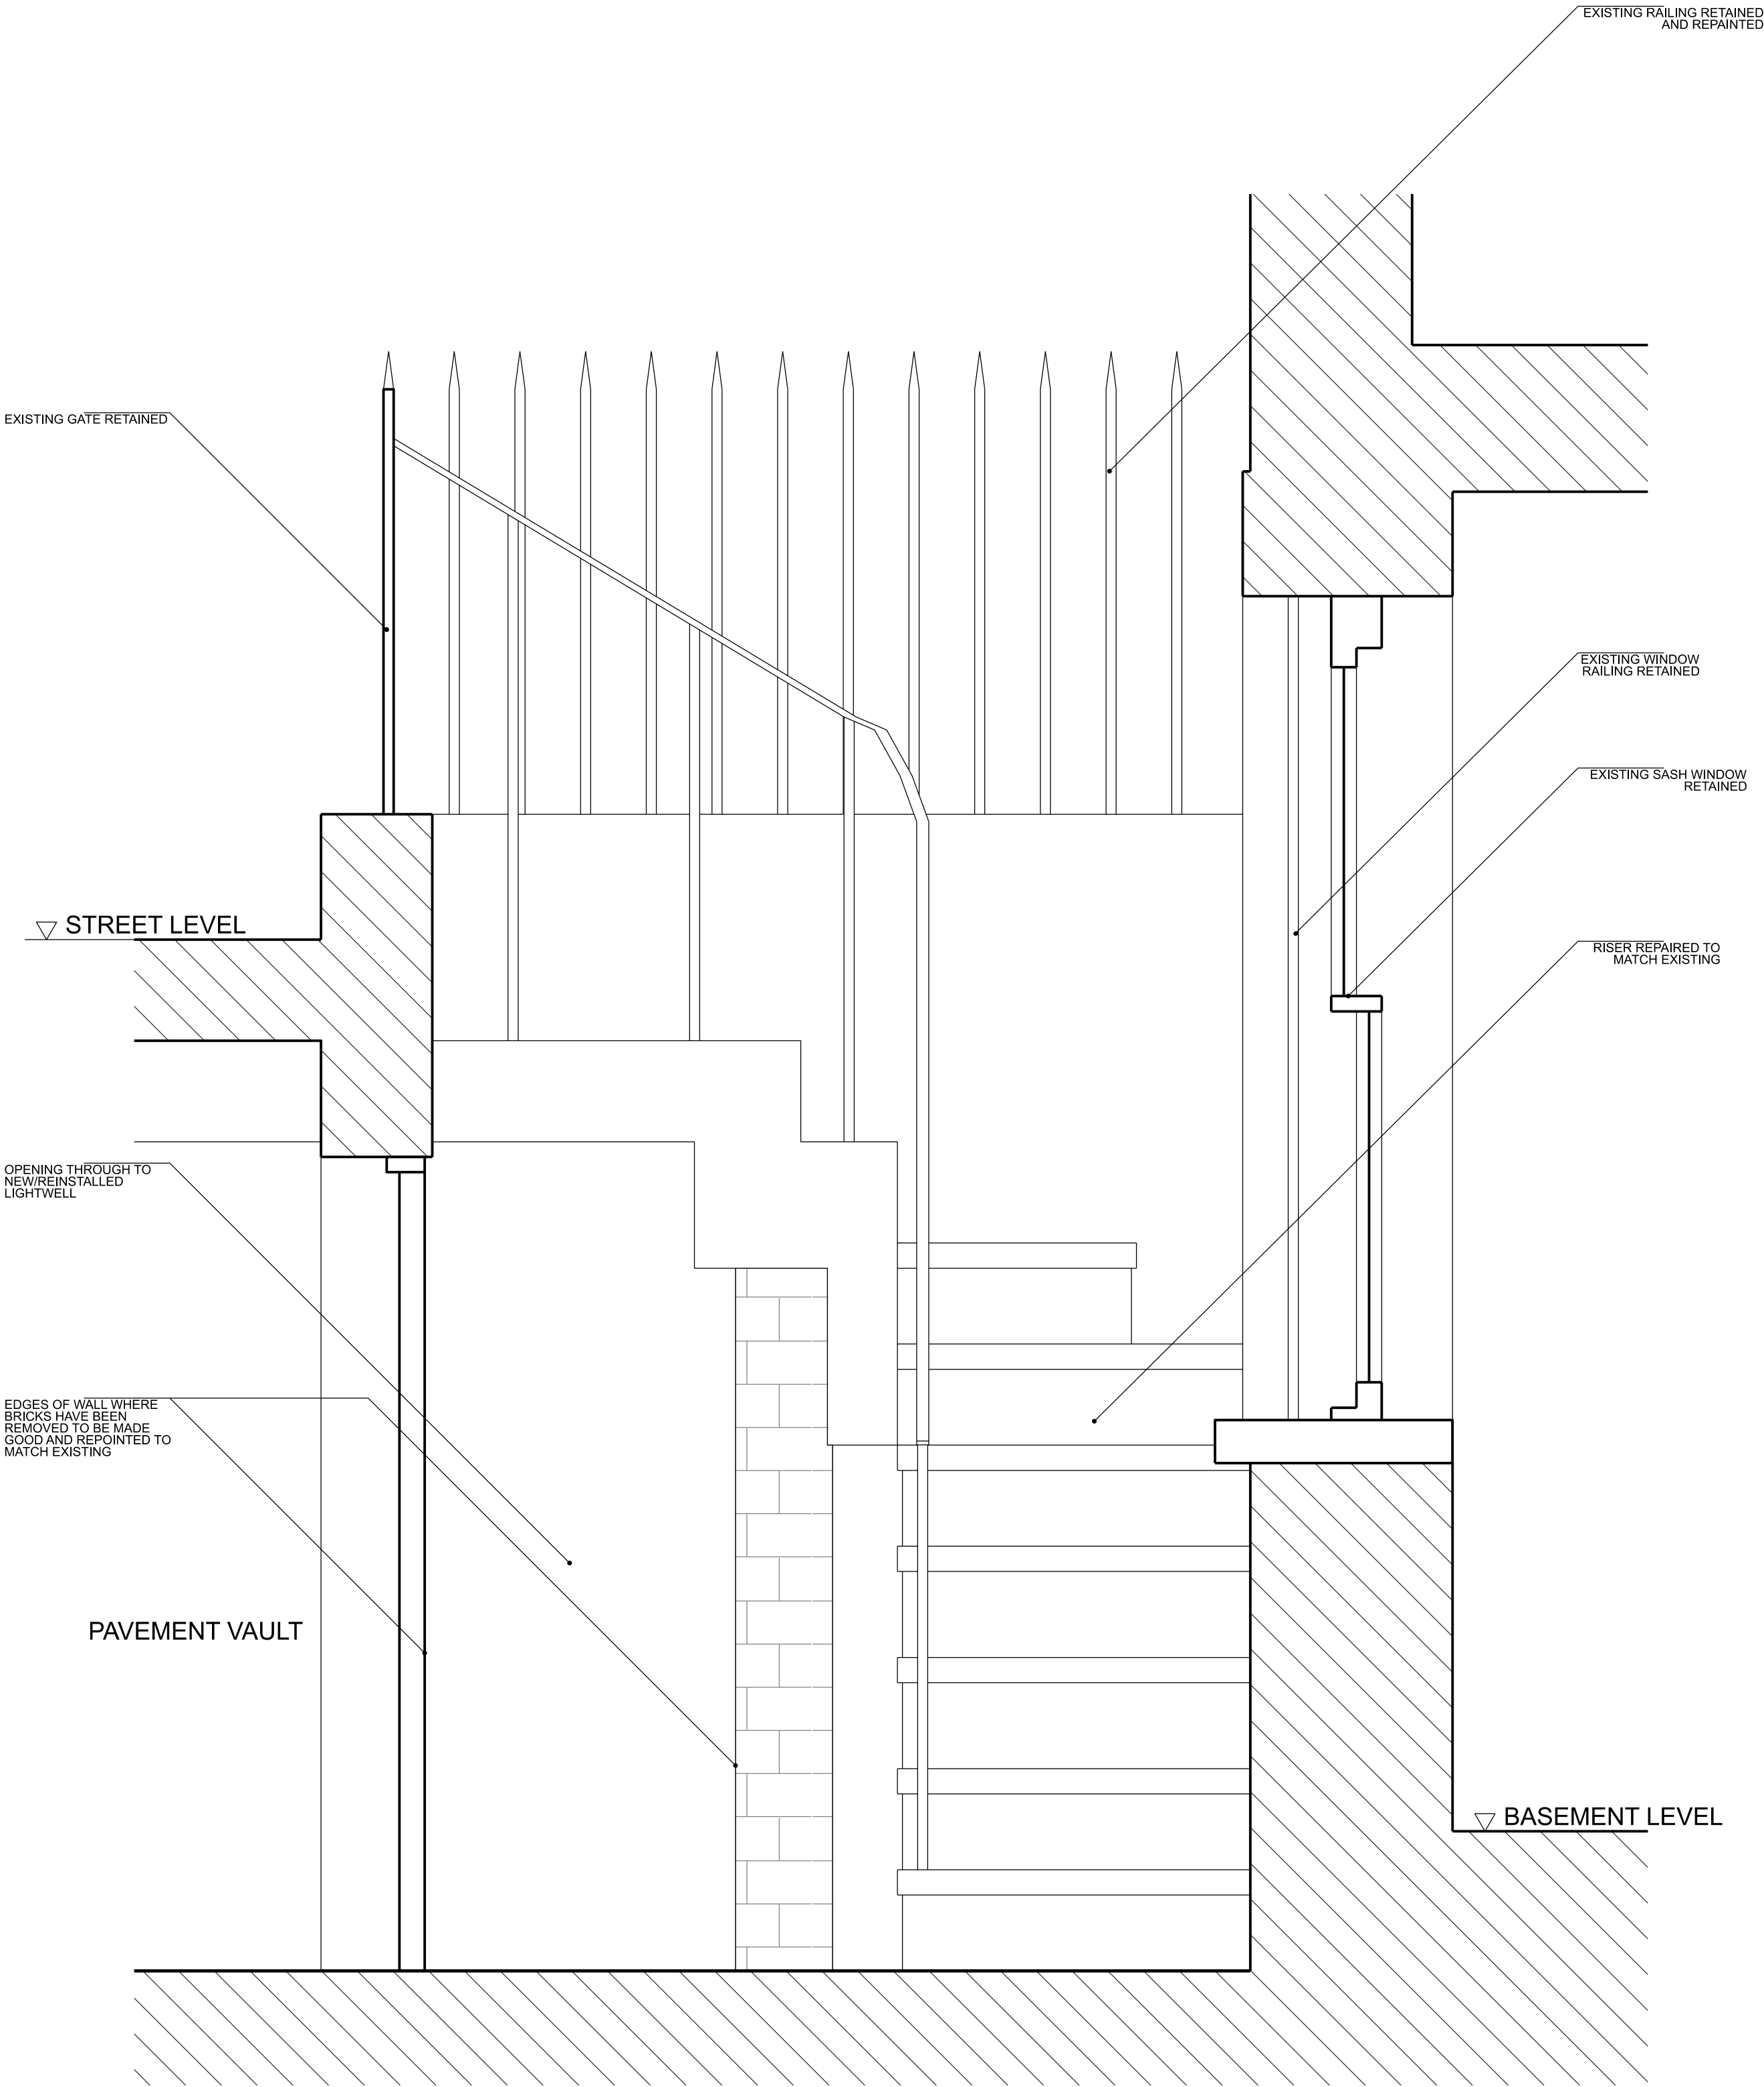

EXISTING PHOTO

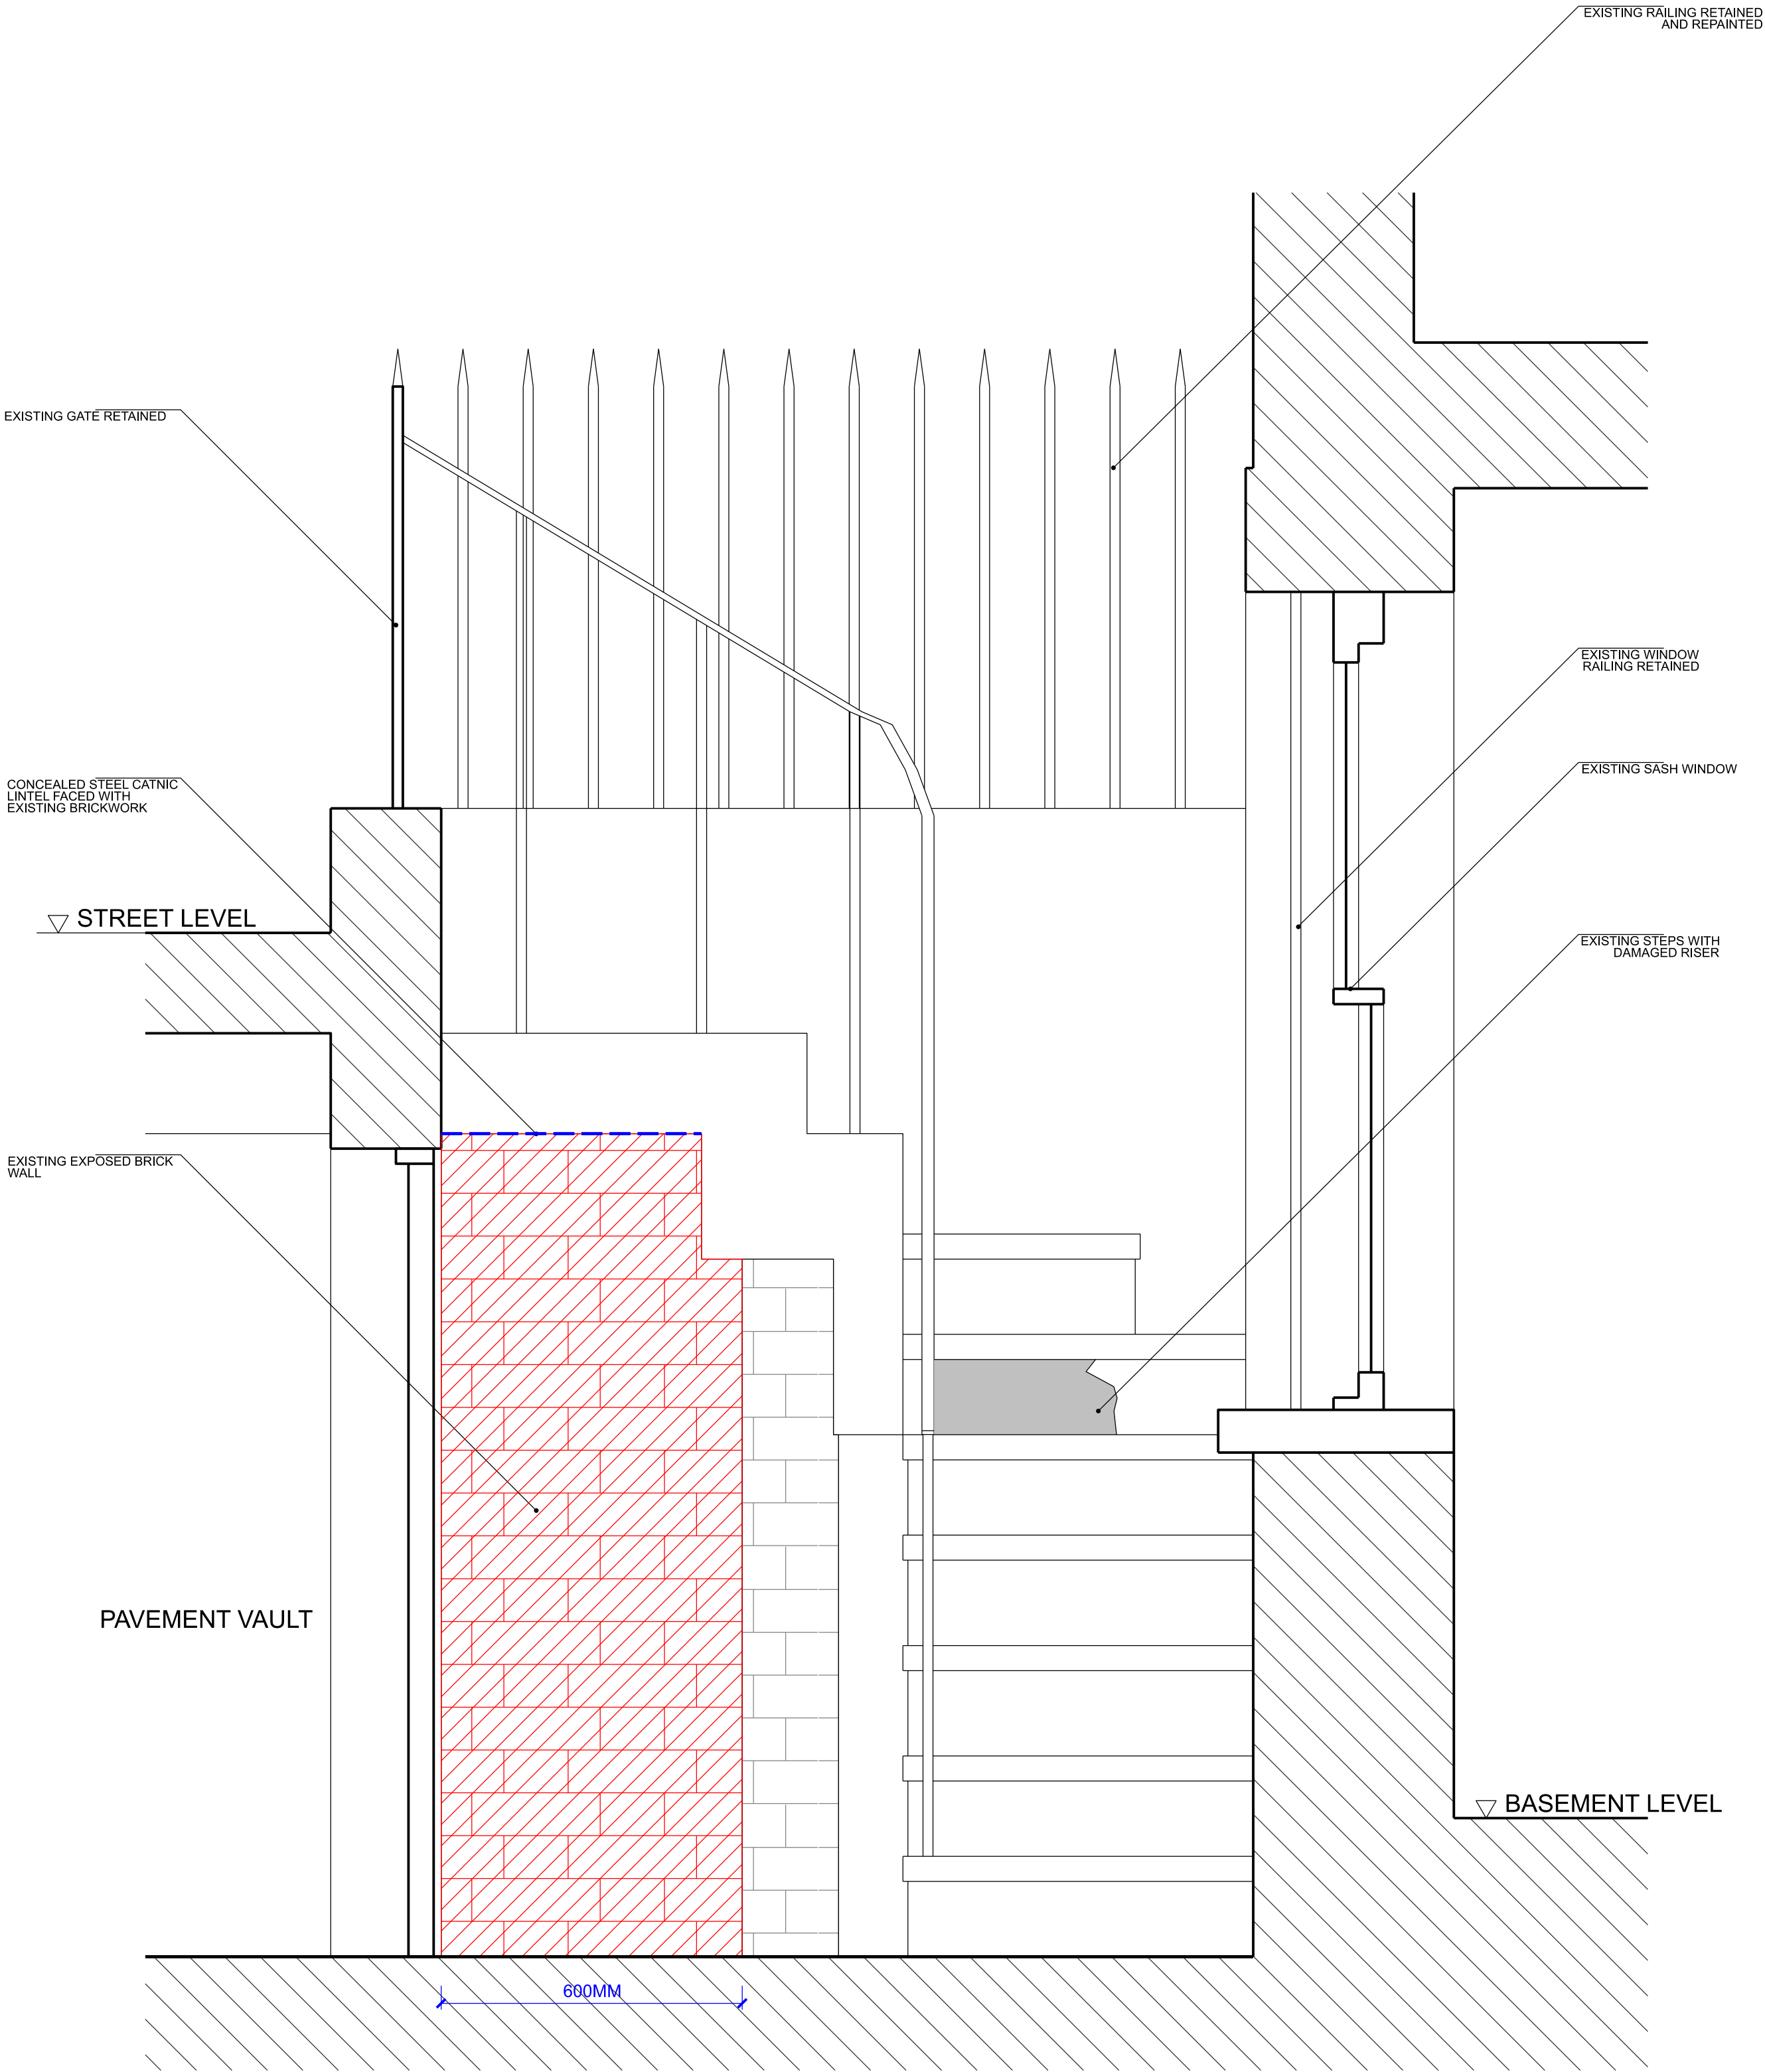

1 1:10@ A1, 1:20@ A3
EXISTING LIGHTWELL SECTION WITH ALTERATION

2 1:10@ A1, 1:20@ A3
PROPOSED LIGHTWELL SECTION

00 22.03.24 PLANNING				OA
Rev	Date	Notes	Init.	
Client / Project:				
LEE CONEY				
7 ROTHWELL STREET				
NW1 8YH				
Drawing Title:				
EXISTING AND PROPOSED SECTION THROUGH LIGHTWELL				
Status:				
PLANNING				
Date	Drawn	Check		
MAR 24	OA	YK		
Project No.	Unit / Block	CI / SFB Code	Type & Number	Revision Letter
Drawing No:				
0504	A	10	1201	00

CHRISDYSON
ARCHITECTS