


02 - SECOND FLOOR
FFL + 26.950

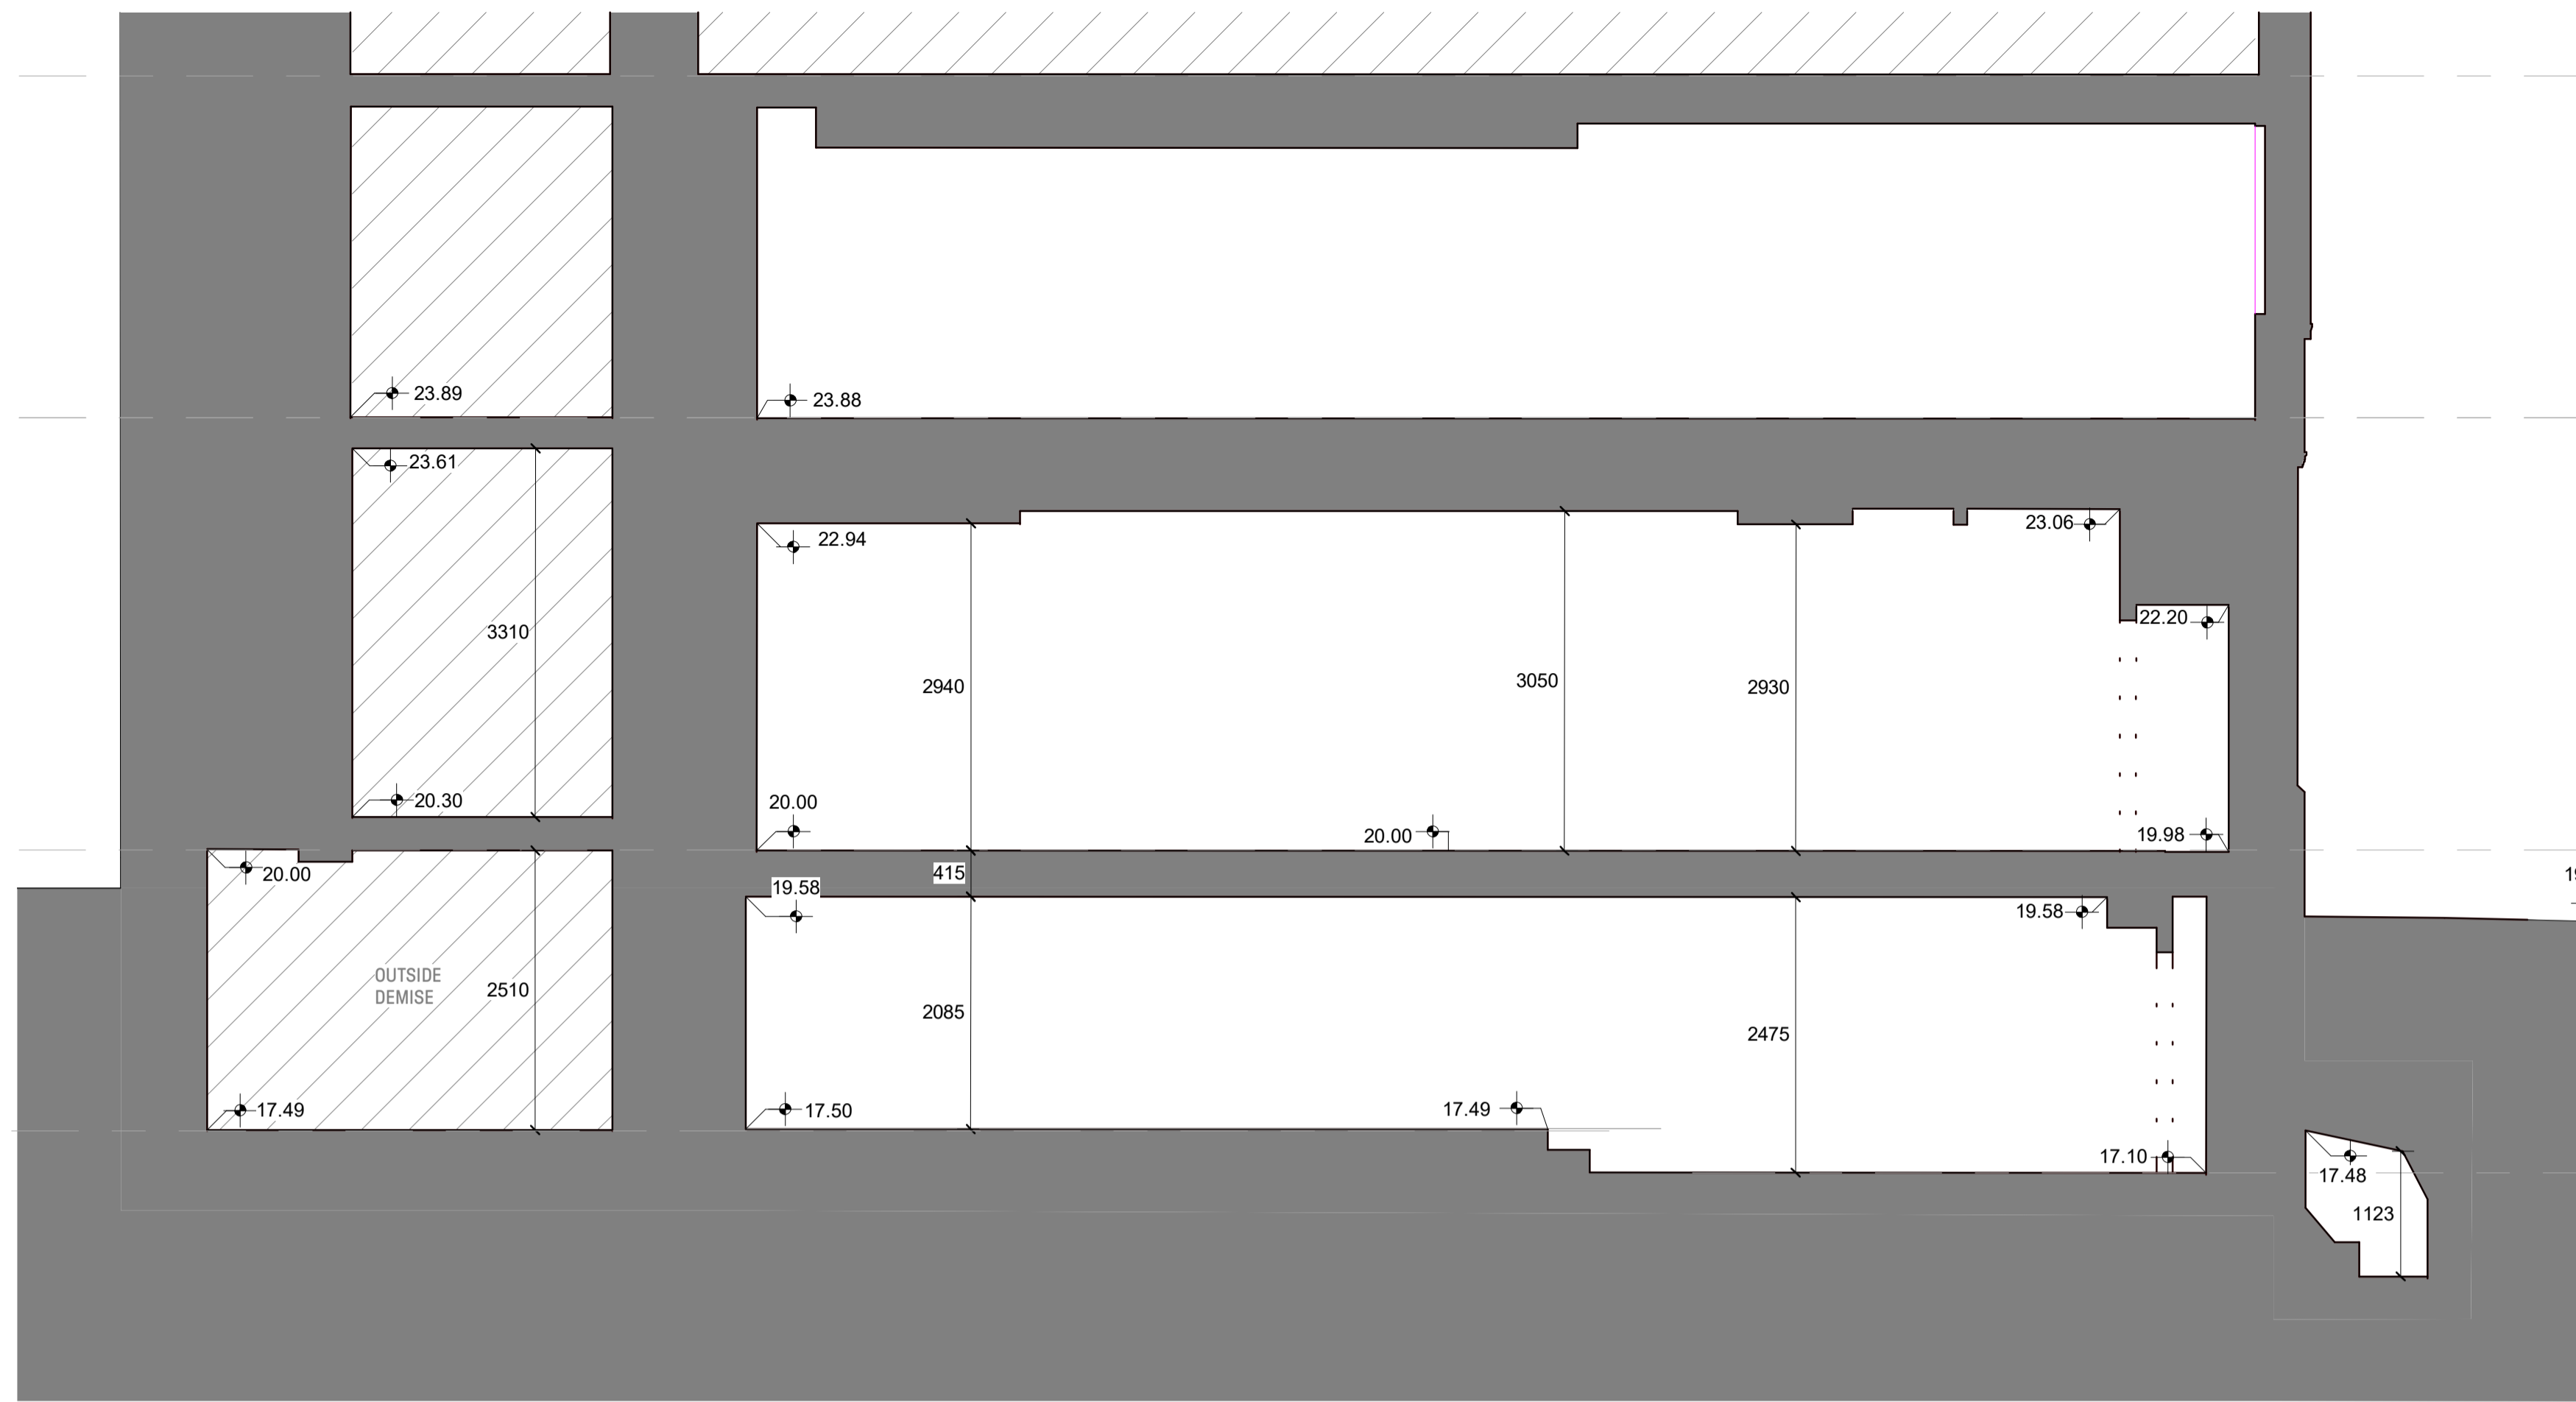


EXISTING BASEMENT FLOOR FFL + 17.479
(UPPER)

FFL + 23.880
PROPOSED QUART LEVEL 7

FFL + 20.000
EXISTING GROUND FLOOR

FFL + 17.100 EXISTING BASEMENT FLOOR
(LOWER)

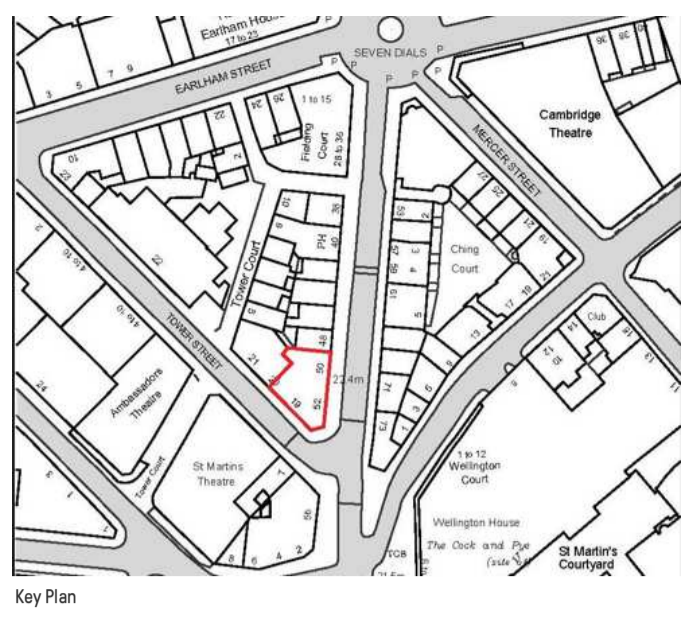


Key Plan

Notes:

All drawings are subject to detailed design development, dimensional checking of critical dimensions, input from the wider design team, statutory consents and client review and approval. All existing and proposed drawings are based upon survey information provided by others. Whilst every reasonable care has been taken to verify such information CGL cannot be held liable for its veracity or accuracy. All dimensions are to be checked on site prior to the commencement of fabrication.

1 EXISTING SECTION A-A
1:50

02 - SECOND FLOOR
FFL + 26.950

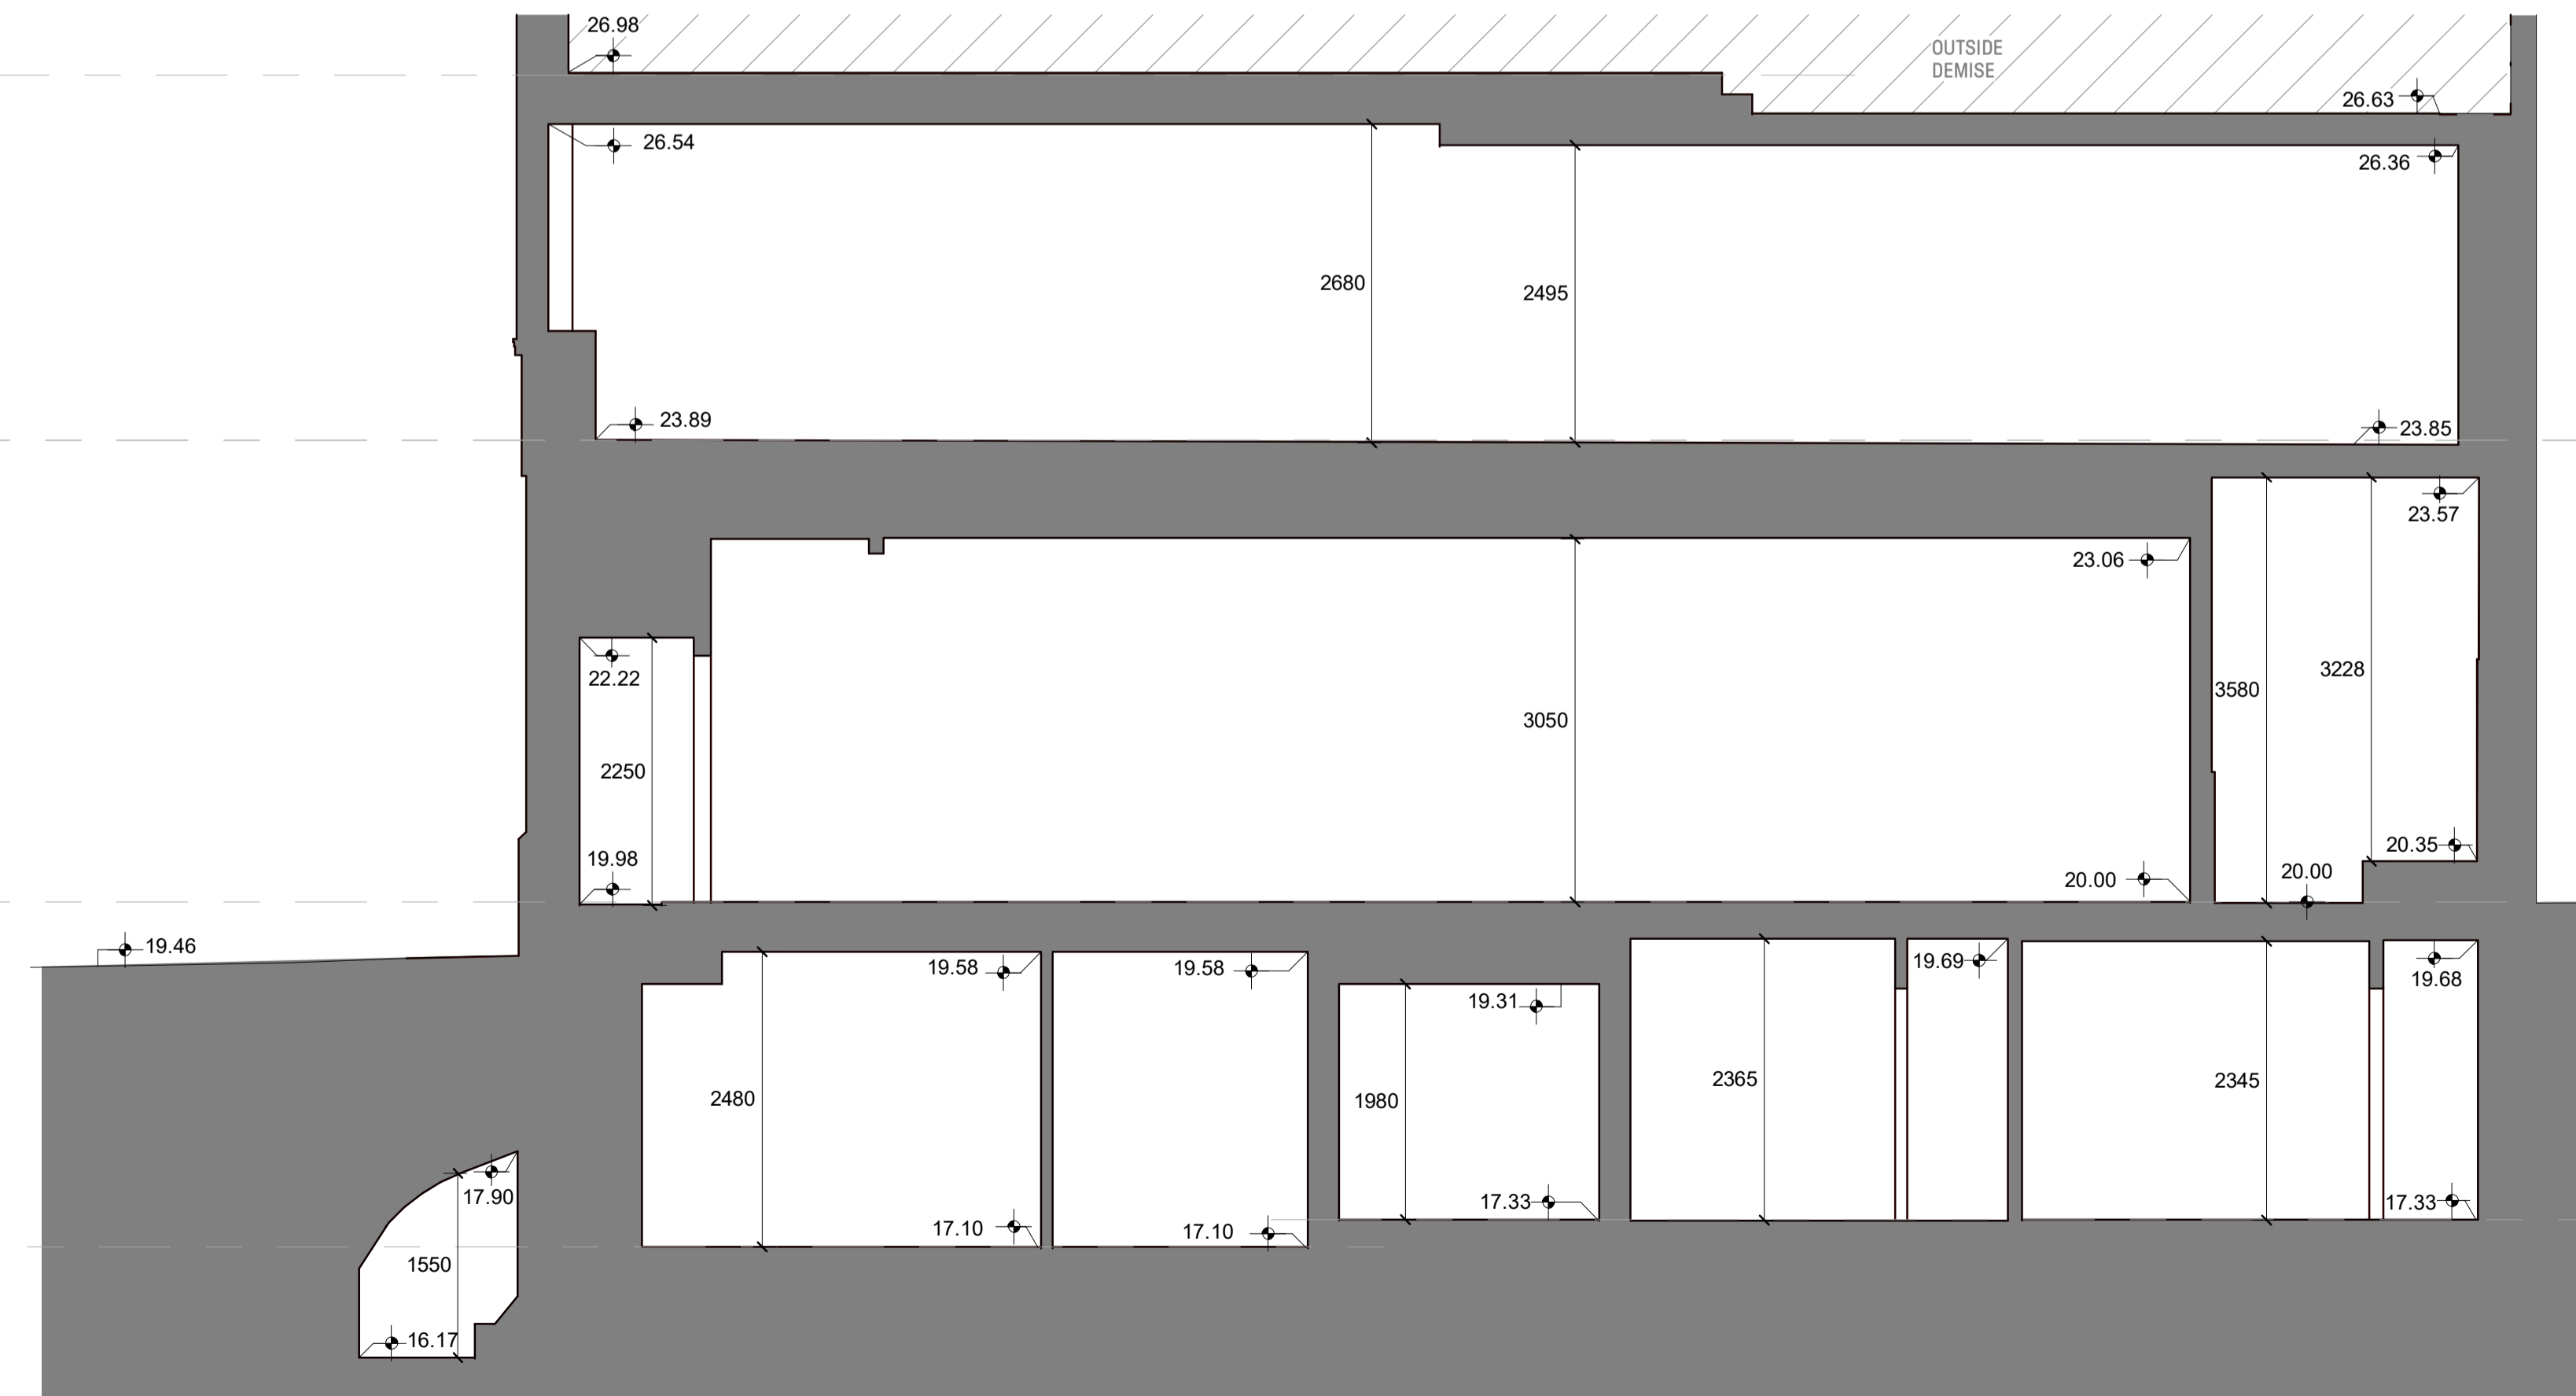

FFL + 23.880
PROPOSED QUART LEVEL 7

FFL + 20.000
EXISTING GROUND FLOOR

FFL + 17.331 EXISTING BASEMENT FLOOR
(MID)



SCALE BAR 1:50 @ A1

Rev	Date	By	Description

Project
**50-52 MONMOUTH STREET
COVENT GARDEN
LONDON**

Drawing Title
EXISTING SECTIONS A, B

Project Status
PLANNING

Client Logo



Client
**SHAFTESBURY
CAPITAL**

Contract Number
n/a

Project Number
P23-065

Scale @ A1
1 : 50

Date
09/02/24

Drawn By
MI

Checked By
GD

Drawing Number Identifier
PL1040

Revision

Drawing Number
CGL-Z1-XX-DR-A-PL1040

28A Easton St
London, WC1X 0DS

020 7539 1200
www.cgluk.com



2 EXISTING SECTION B-B
1:50