

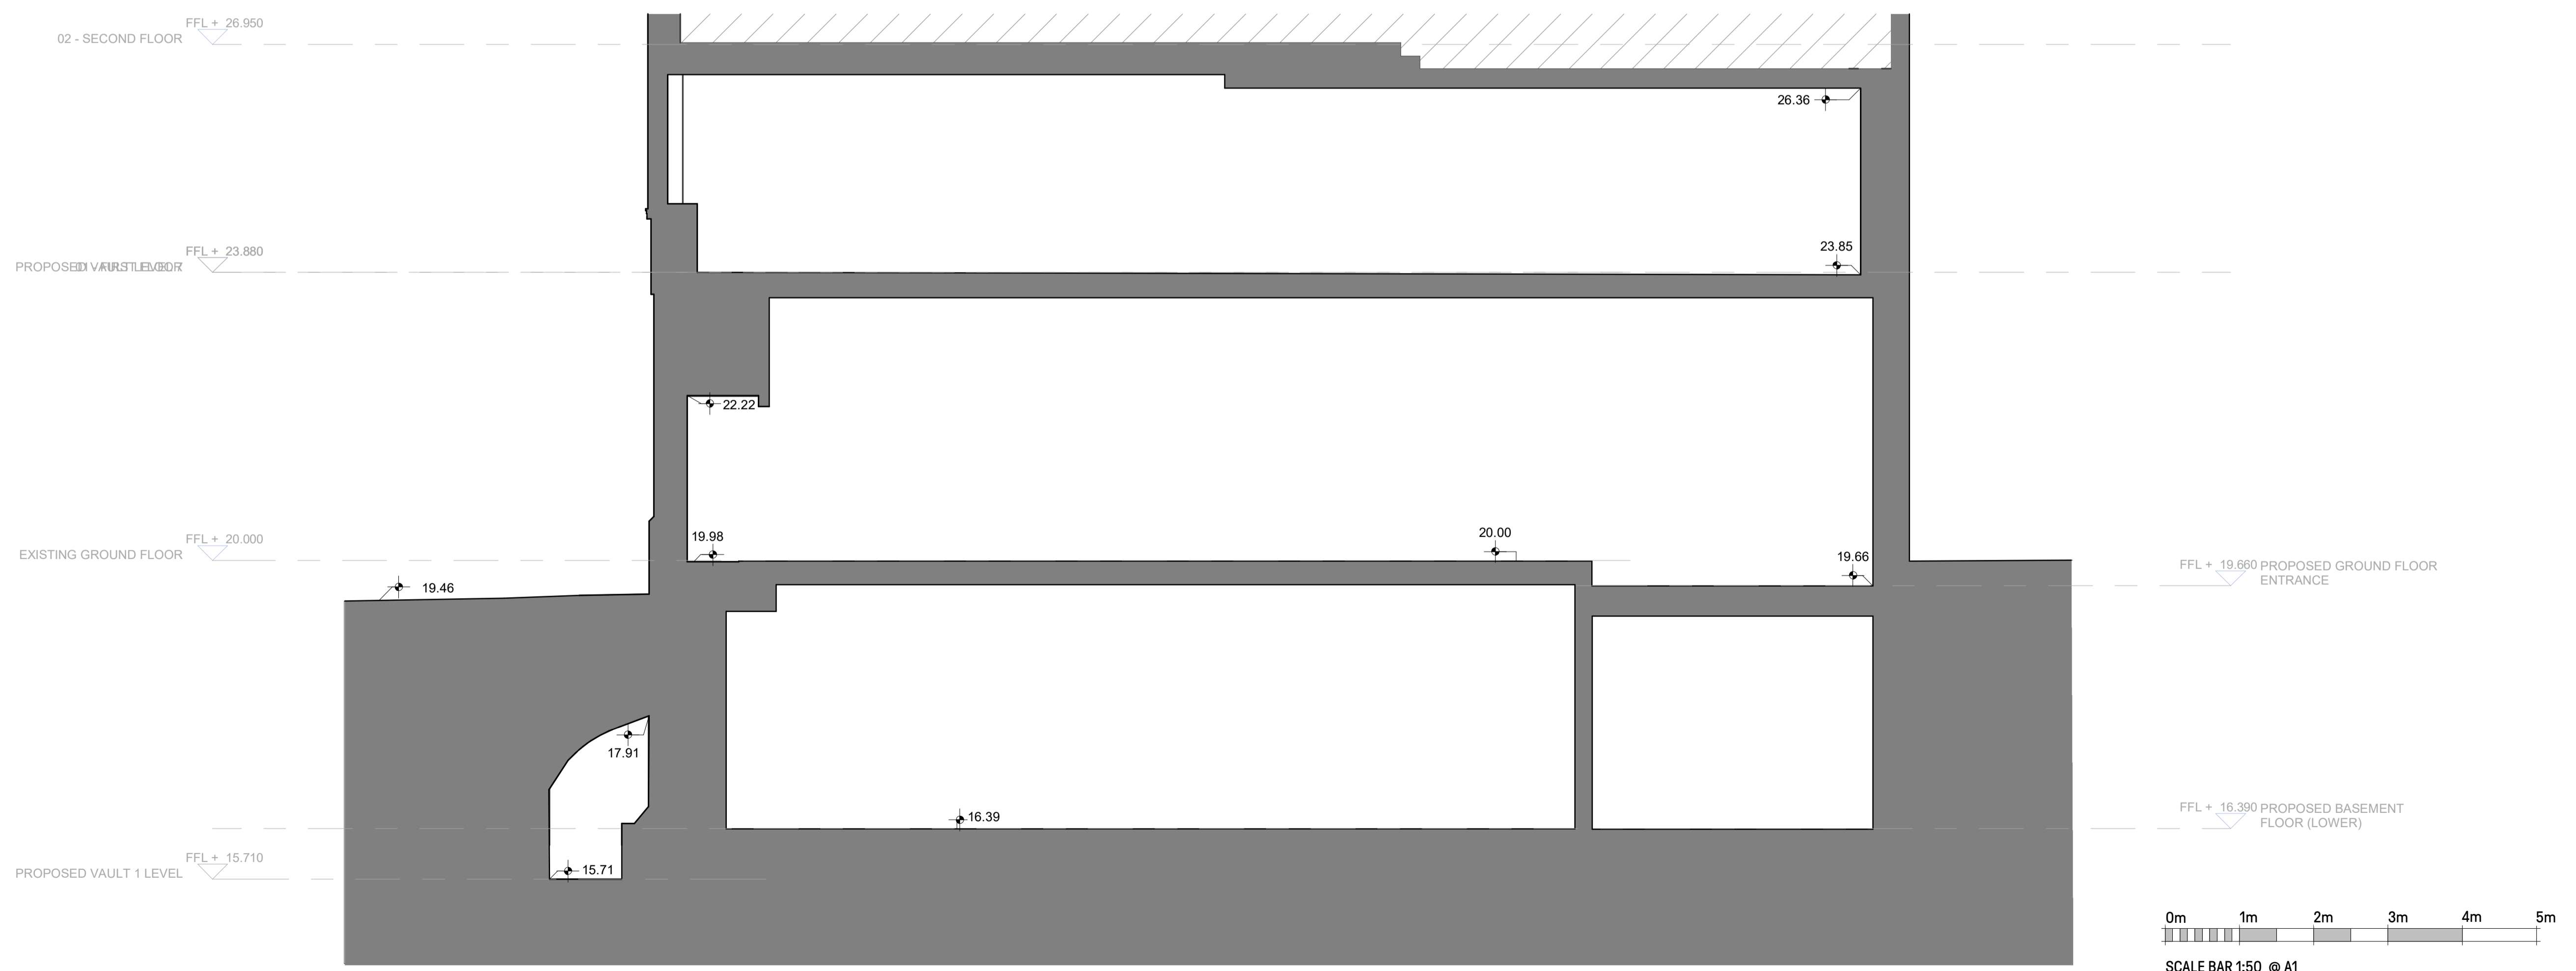


1 PROPOSED SECTION A-A
1:50

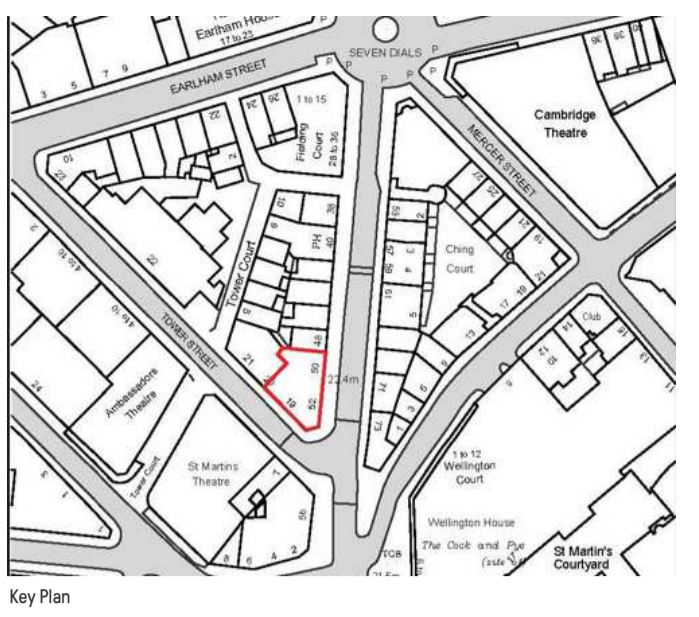

2 PROPOSED SECTION B-B
1:50

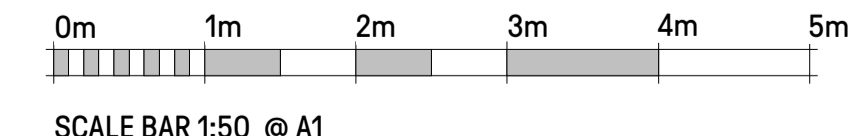

Notes:
All drawings are subject to detailed design development, dimensional checking of critical dimensions, input from the wider design team, statutory consents and client review and approval. All existing and proposed drawings are based upon survey information provided by others. Whilst every reasonable care has been taken to verify such information CGL cannot be held liable for its veracity or accuracy. All dimensions are to be checked on site prior to the commencement of fabrication.

VAULT SCHEDULE						
Name	Area	Existing Floor to Ceiling Height	Required Excavation	Required Steps	New FFL	Proposed Floor to Ceiling Height
VAULT 1	15 m ²	1.80m	400/400mm	4	+15.710	2.20m
VAULT 2	12 m ²	1.59m	610mm	3	+15.990	2.20m
VAULT 3	11 m ²	1.73m	500mm	1	+16.220	2.20m
VAULT 4	7 m ²	1.38m	800mm	3	+15.900	2.20m
VAULT 5	7 m ²	2.02m	700mm to be level with main basement area	0	+16.390	2.72m

BASEMENT AREA SCHEDULE					
Name	Area	Existing Height	Required Excavation	New FFL	Proposed Floor to Ceiling Height
SEATING AREA	51 m ²	2.48m	710/400mm	+16.390	3.19-3.42m
STAIR	17 m ²	2.35m	940mm	+16.390	3.29m
KITCHEN/BOH	30 m ²	2.10m	1100mm	+16.390	3.20m

*Required excavation to achieve 2.2m height

Rev	Date	By	Description

Project
**50-52 MONMOUTH STREET
COVENT GARDEN
LONDON**

Drawing Title
PROPOSED SECTIONS A, B

Project Status
PLANNING

Client Logo



Client
**SHAFTESBURY
CAPITAL**
Project Number
P23-065

Contract Number
n/a
Scale @ A1
1 : 50

Date
09/02/24

Drawn By
MI
Checked By
GD

Drawing Number Identifier
PL1140

Revision

Drawing Number
CGL-Z1-XX-DR-A-PL1140

28A Easton St
London, WC1X 0DS

020 7539 1200
www.cgluk.com

