



- Key:**
- PT06c Existing Paint Colour ICI Dulux Vinyl Matt Emulsion, Colour: 50RB73/024 (Lilac). All new paint to match existing
 - SK05 Existing skirting
 - WF06 Acoustic panels lined with textile

Notes

Do not scale. All dimensions to be confirmed on site.
 Information contained in this drawing is the sole copyright of Hutchison Kivotos Architects Ltd. and is not to be reproduced without permission.

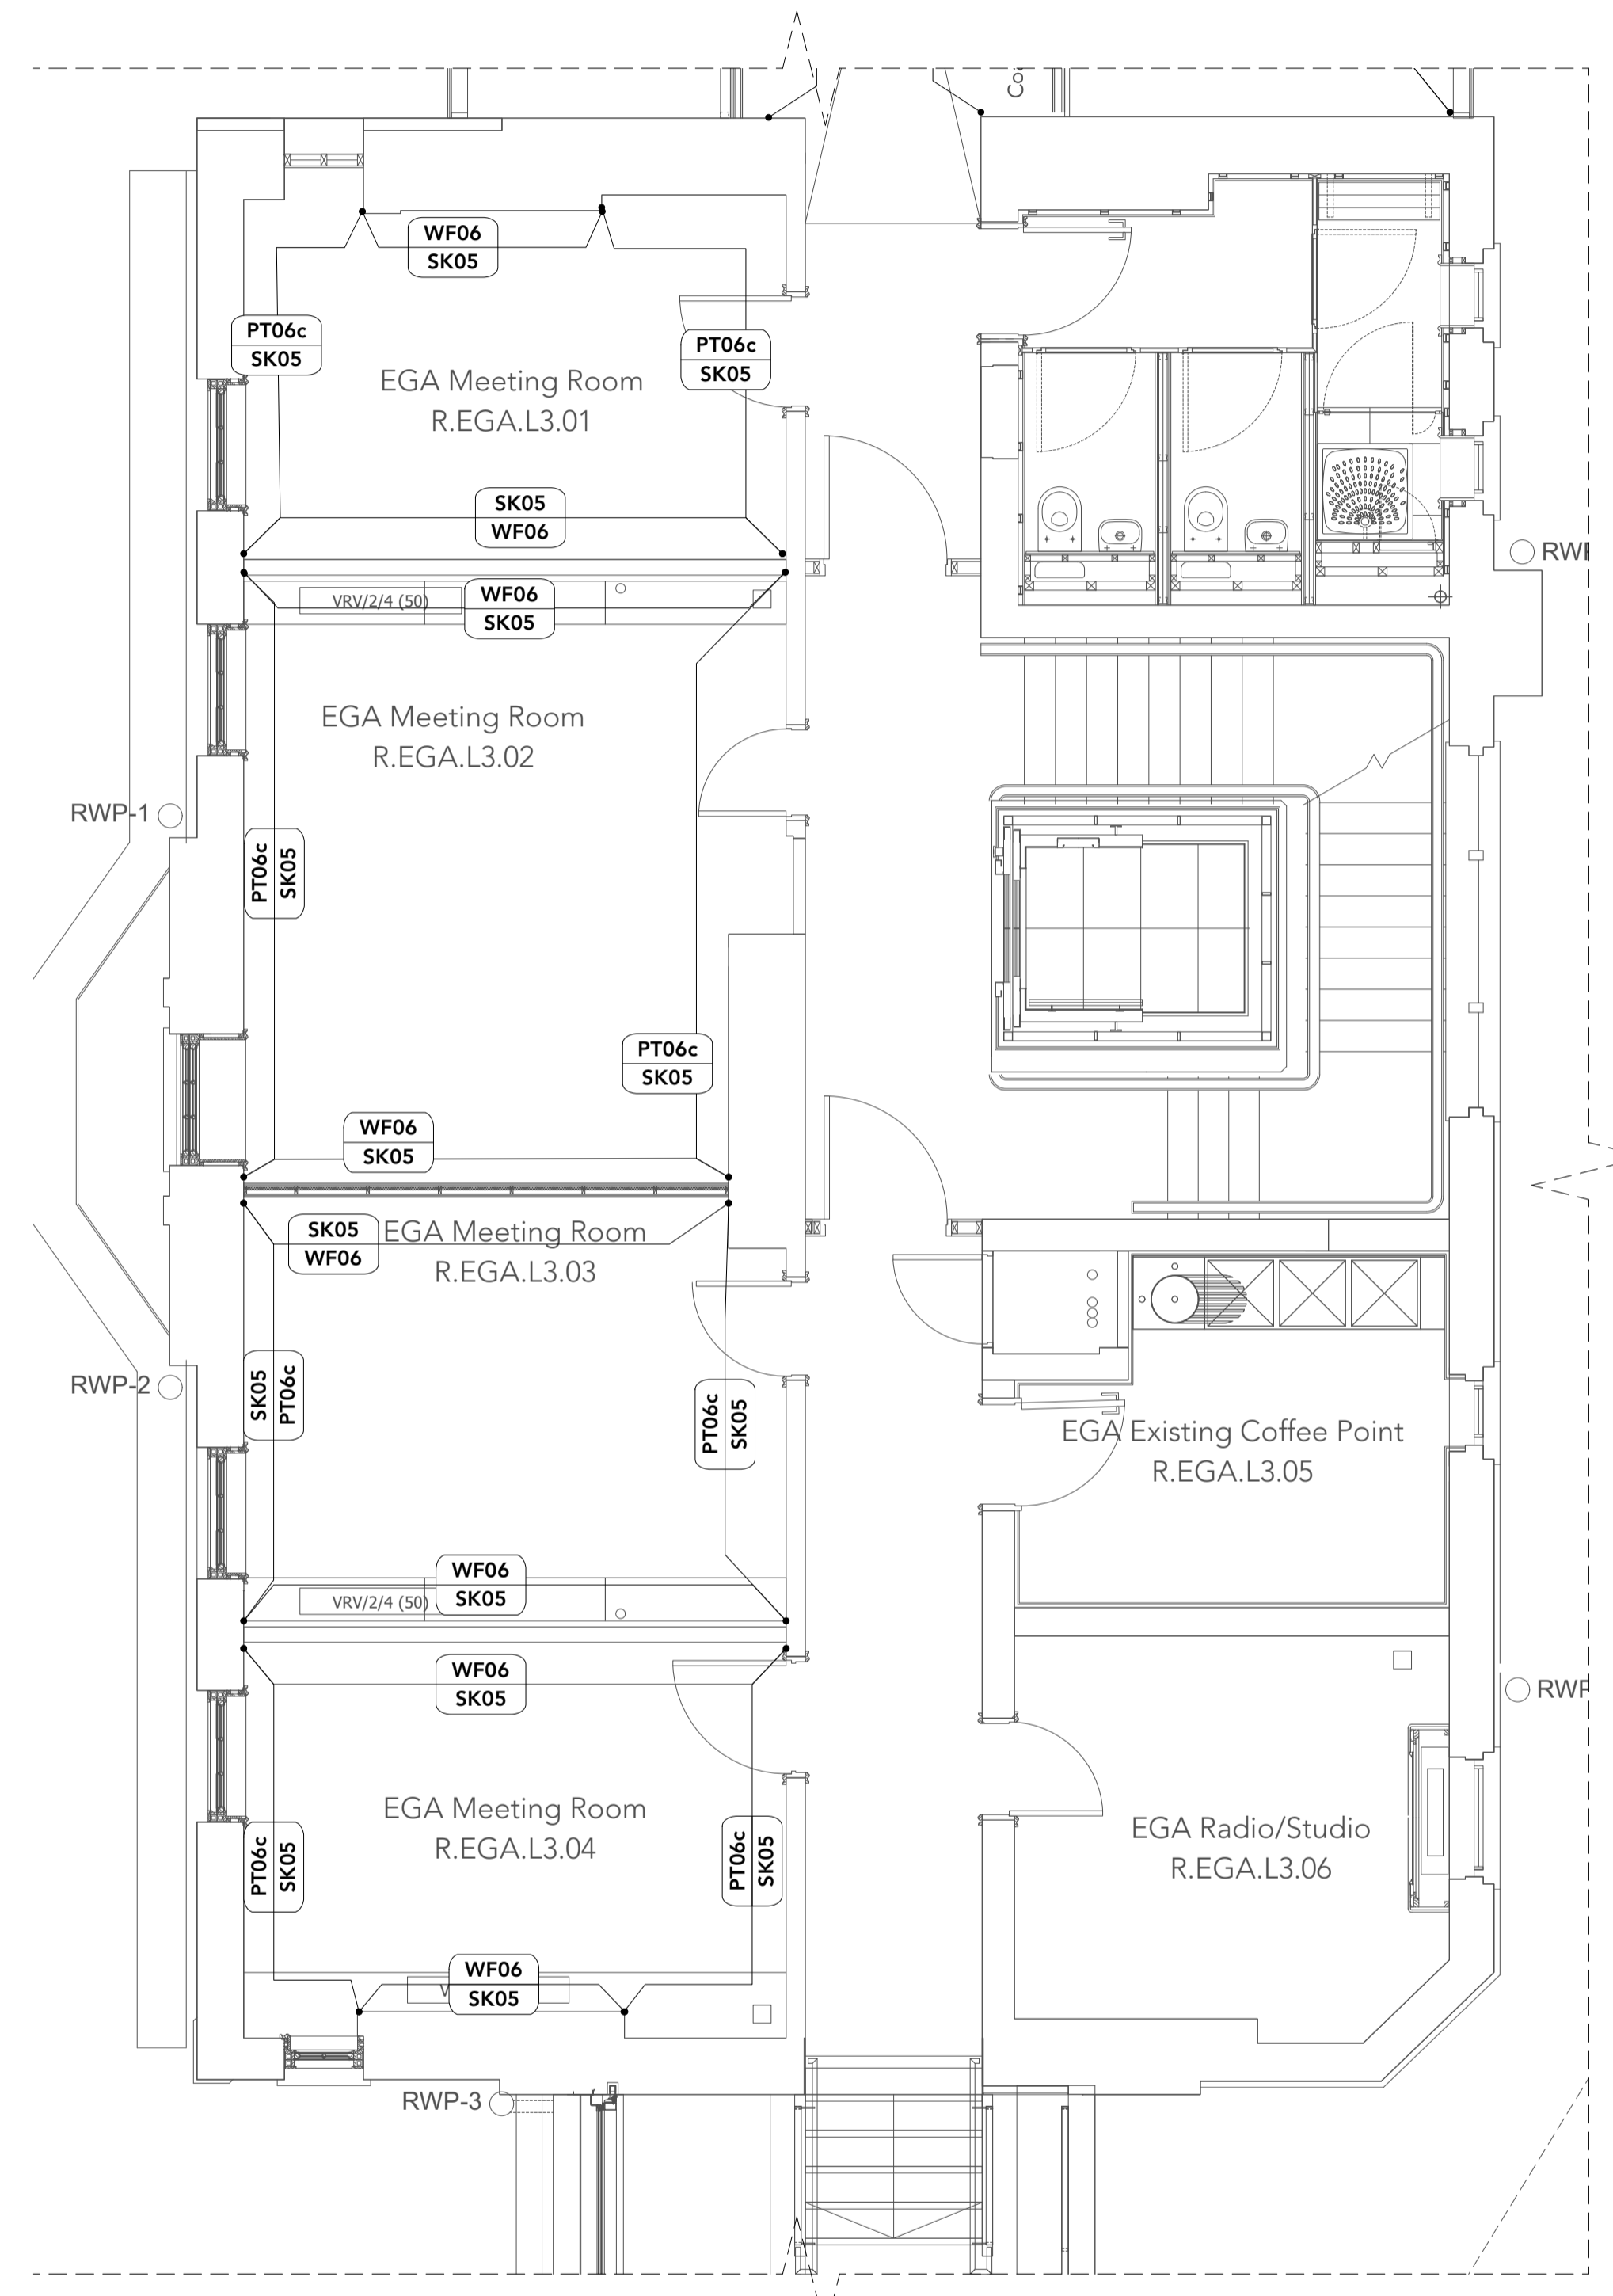


1 Third Floor Wall Finishes Arrangement_EGA
 Scale: 1:50

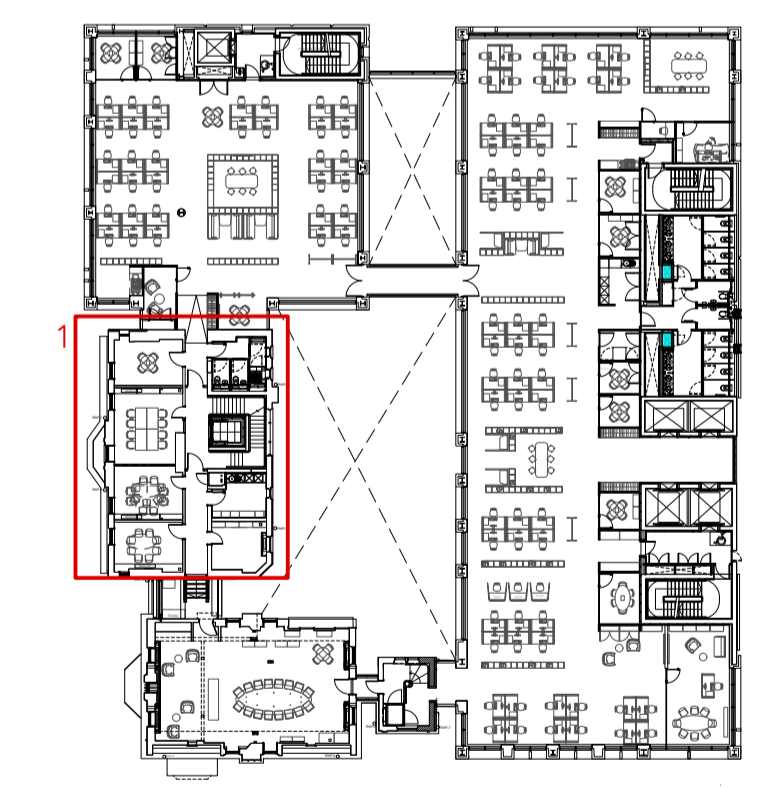

Key Plan
 Scale: 1:500

T2 For Listed Building Consent	28.03.2024
T1 Draft Listed Building Consent	15.03.2024

Revisions

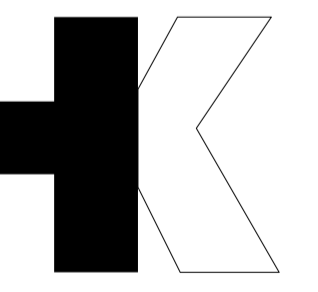

Hutchison Kivotos Architects 2 Whites Grounds London SE1 3LA
 020 7403 7323 email: info@hkarchitects.co.uk

TENDER		
Project		
UNISON Centre Transformation Project		
Client		
UNISON		
Drawing title		
Third Floor Wall Finishes Arrangement_EGA		
Scale 1:100 @ A1	Rev T2	Dwg. No.
Drawn by IT	Date March '24	434.WF.10