
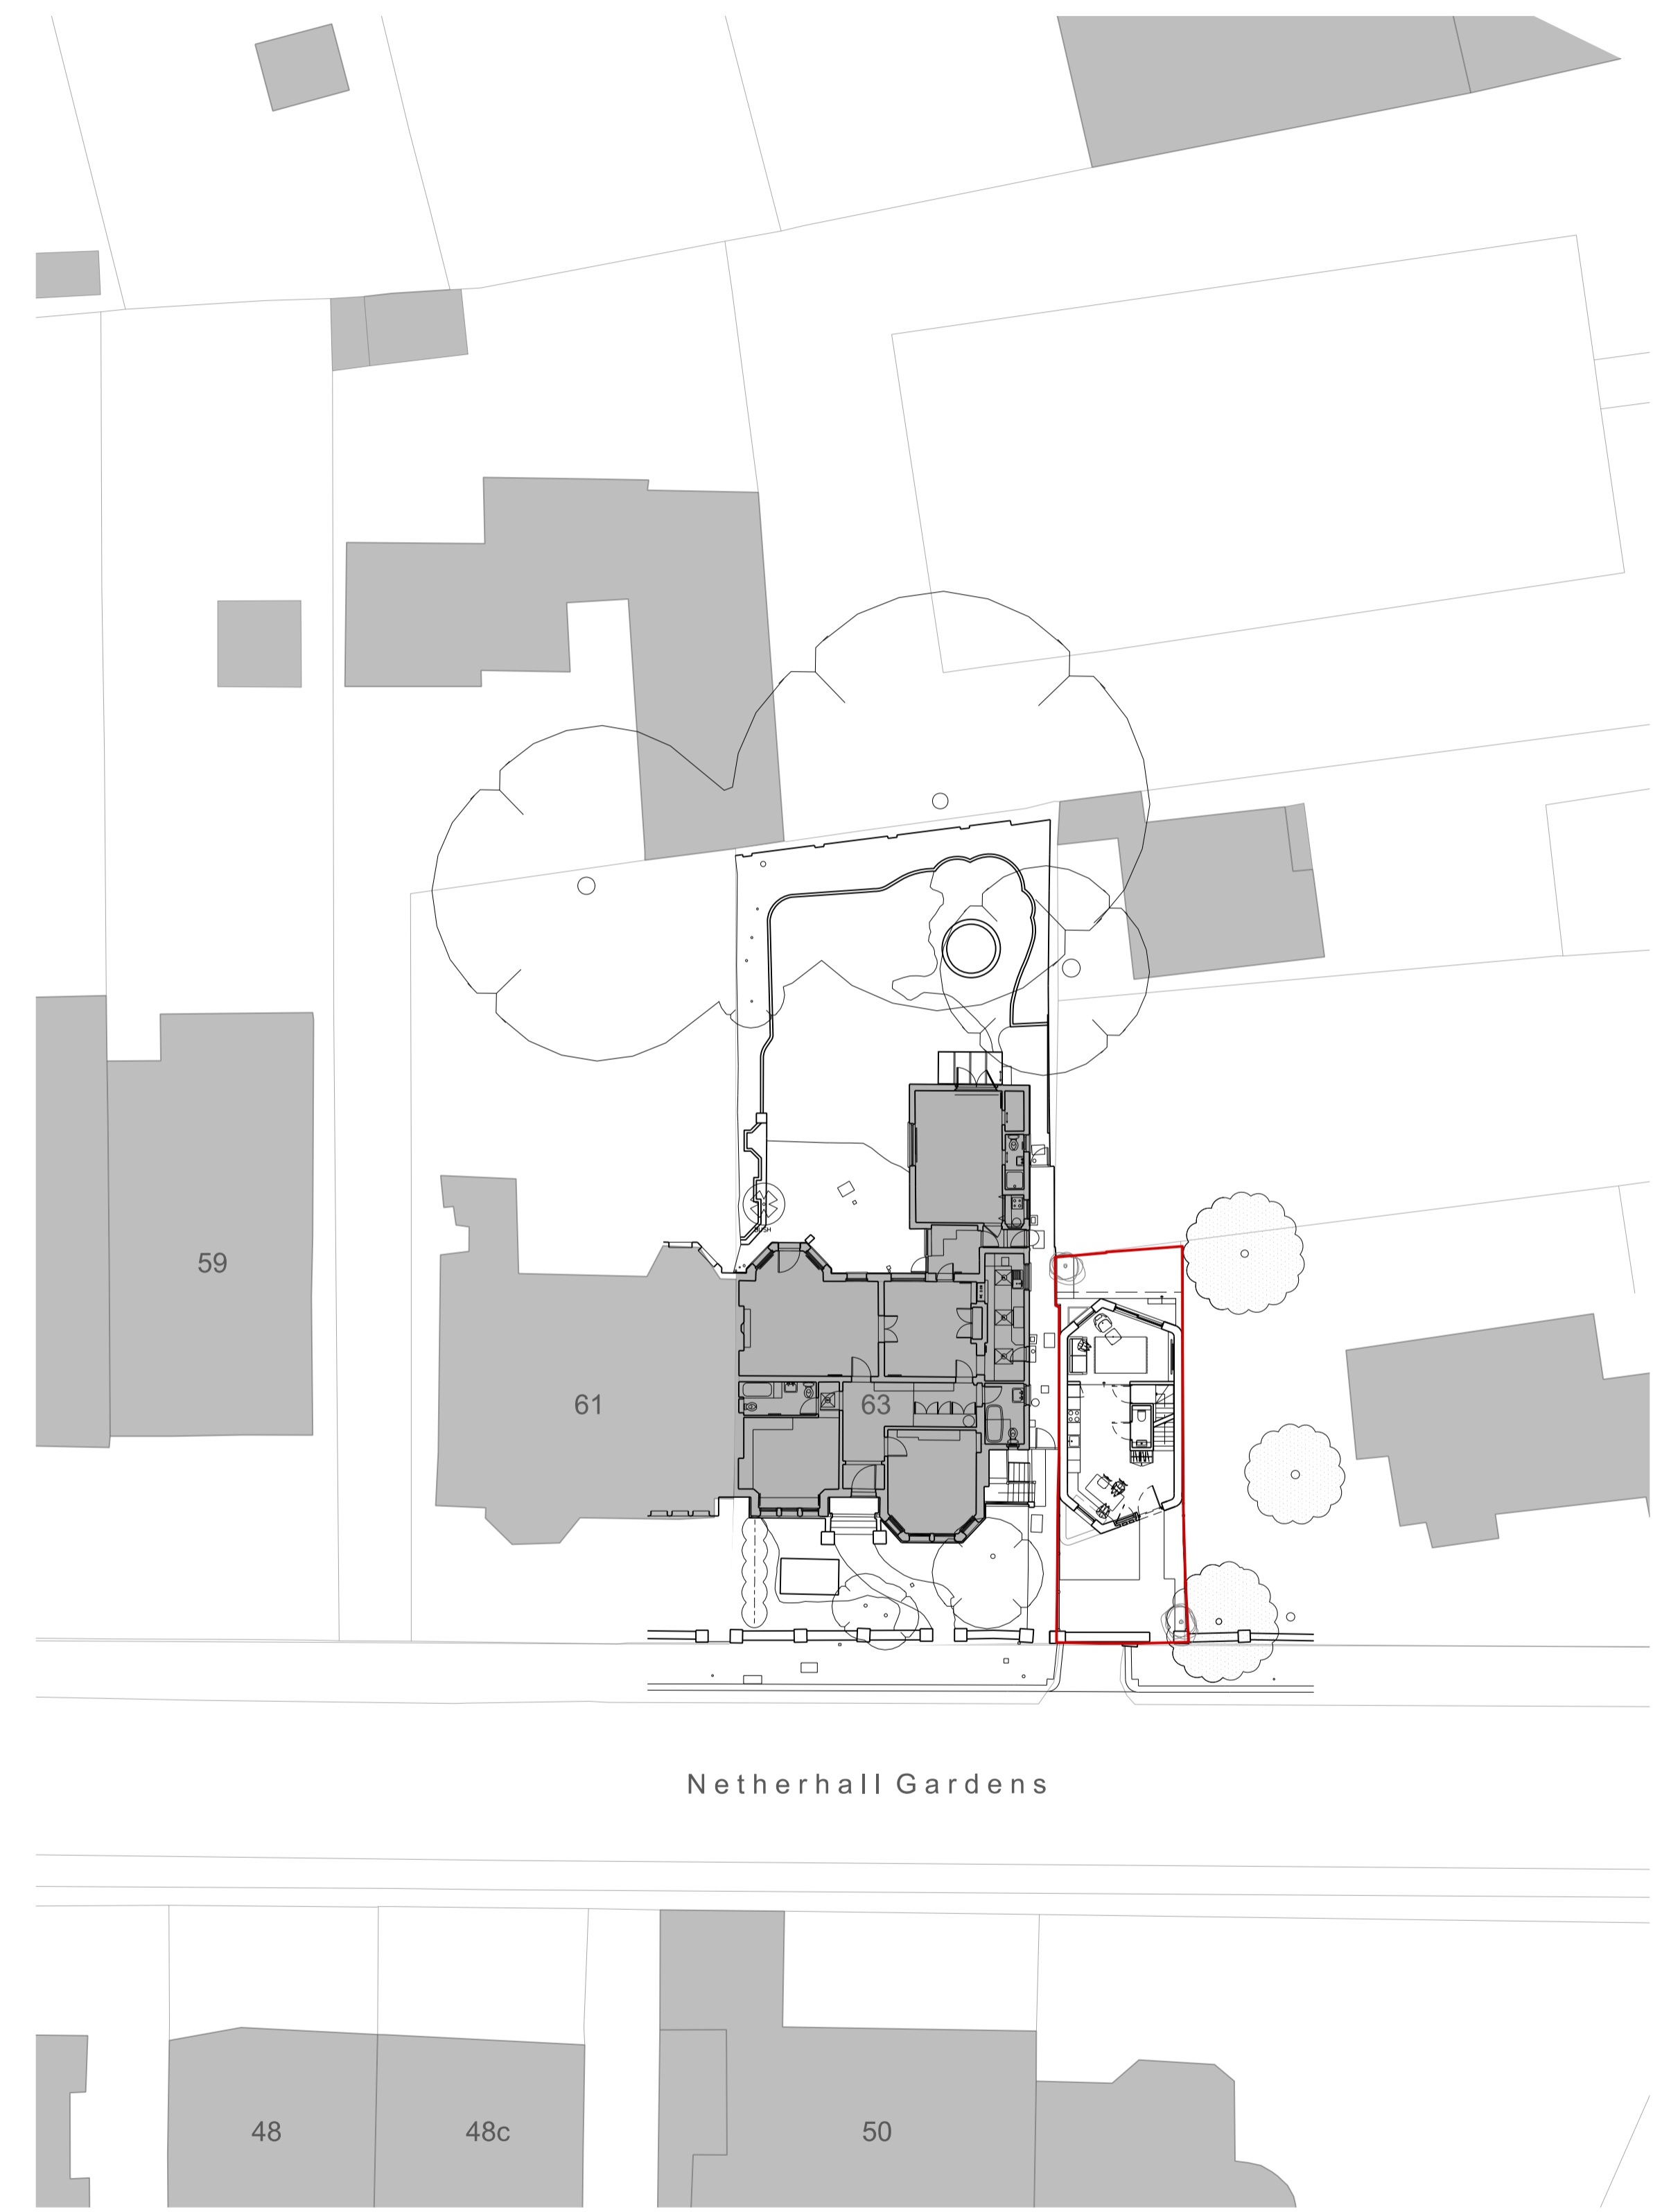


This drawing is not to be scaled for anything other than planning purposes only. It is not to be used for building regulations or construction purposes. All dimensions are to be confirmed on site. Architect to be informed of any discrepancies before any action is taken. This drawing is copyright © Smith & Newton Architects Ltd.

REV	DATE	BY	CK	ISSUED
00	05.05.23	DN	CS	Pre-Application Issue
01	05.09.23	DN	CS	Post Pre-App Issue
02	12.10.23	DN	CS	Updated Pre-App Issue
03	28.03.24	AA	DN	Planning Issue

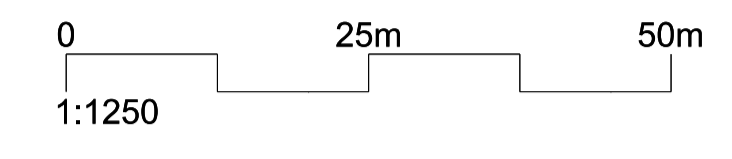

NOTES

DRAWING KEY

	Site Boundary <i>Approximate</i>
	Building/s

SMITH & NEWTON ARCHITECTS
 RIBA CHARTERED PRACTICE
 A 9 Shepherd's Lane, Homerton, London E9 6JJ
 T +44 (0)20 8520 3867
 E info@smith-newton.com W www.smith-newton.com

Project NETHERHALL	Site Address <i>Land Adjacent to No.63 Netherhall Gardens London, NW3 5RE</i>
Drawing Title Site Layout Plan Proposed	
Status Planning	Scale(s) at A3 As Noted
DRAWING 0736-03-0150	REVISION 03

SITE LAYOUT PLAN
 Scale: 1:500 @ A3