


This drawing is not to be scaled for anything other than planning purposes only. It is not to be used for building regulations or construction purposes. All dimensions are to be confirmed on site. Architect to be informed of any discrepancies before any action is taken. This drawing is copyright © Smith & Newton Architects Ltd.

REV	DATE	BY	CK	ISSUED
00	05.05.23	DN	CS	Pre-Application Issue
01	12.10.23	DN	CS	Updated Pre-App Issue
02	28.03.24	AA	DN	Planning Issue

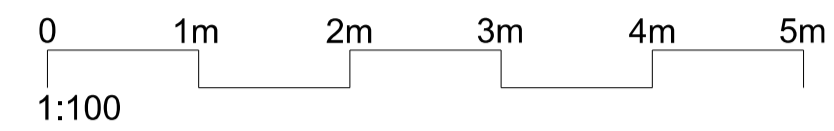

**NOTES**

**DRAWING KEY**

**WALLS**


- 01. Existing Concrete Garage Structure
- 02. Red Stock Boundary Wall Brickwork
- 03. Masonry Coping Stone

**WINDOWS & DOORS**

- 11. Painted Timber Garage Door

**ROOFING**

- 21. Concrete Garage Roof Structure

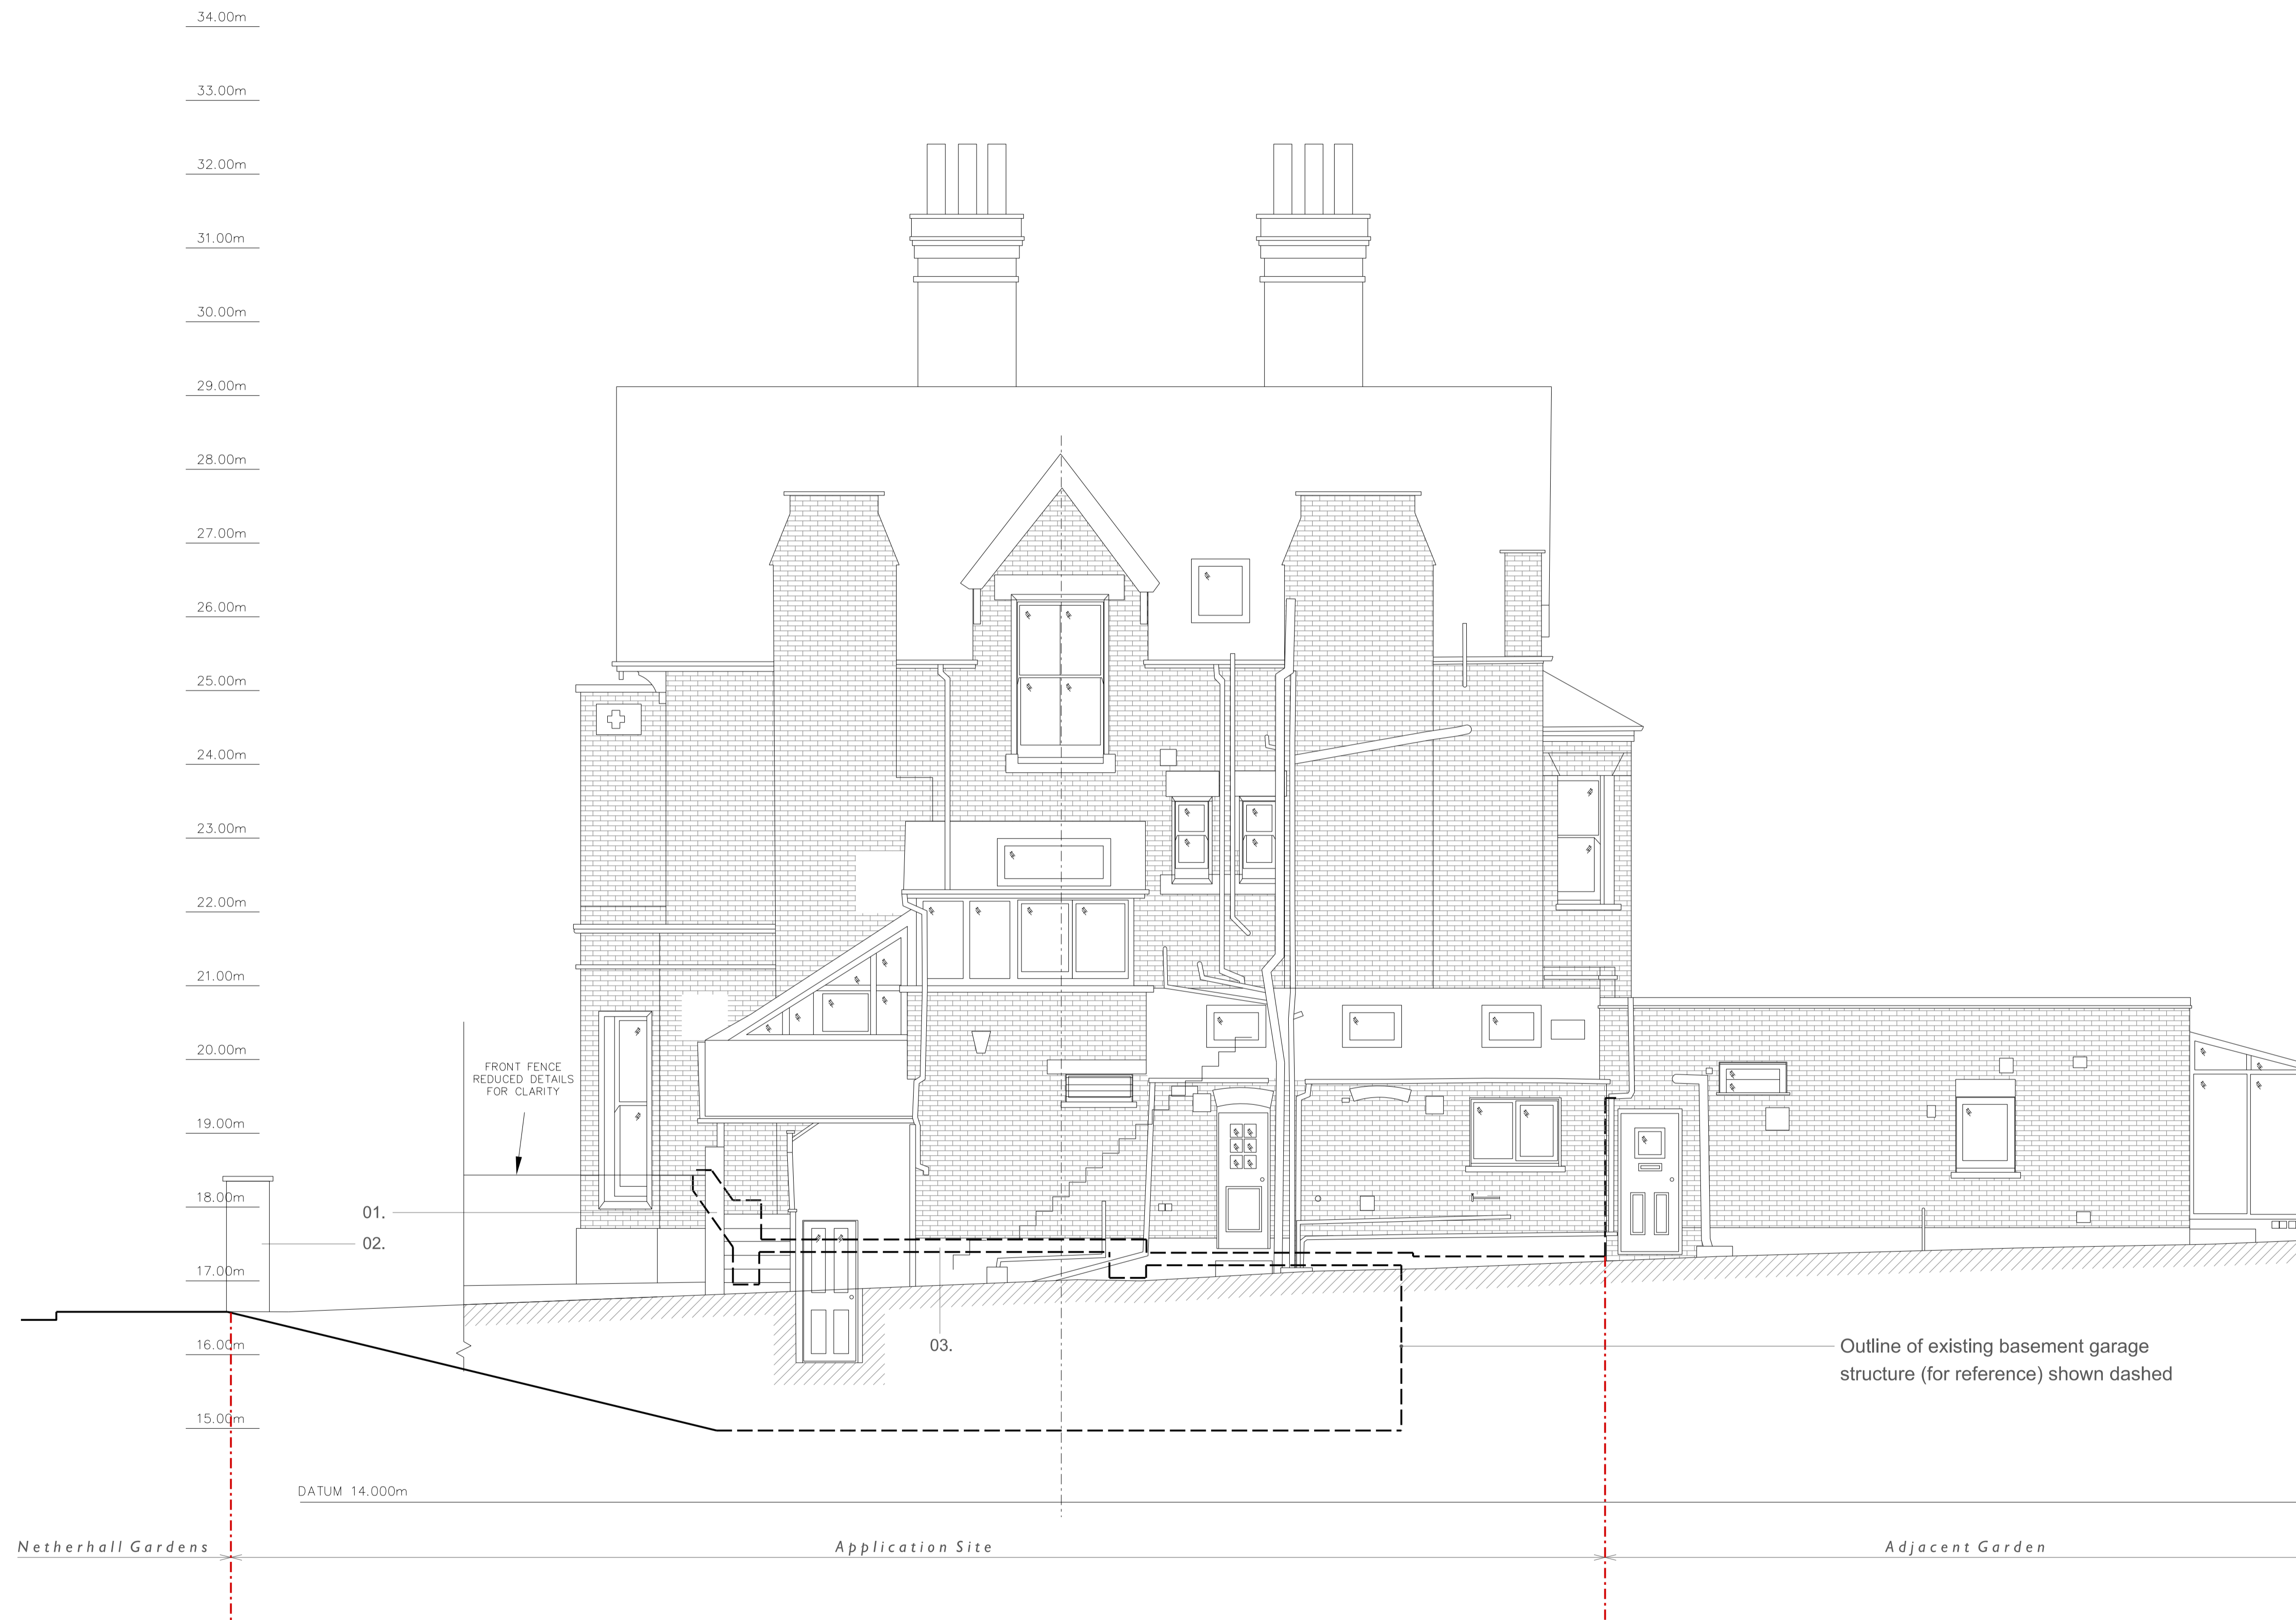

**SMITH & NEWTON ARCHITECTS**  
RIBA CHARTERED PRACTICE

A 9 Shepherd's Lane, Homerton, London E9 6JJ  
T +44 (0)20 8520 3867  
E info@smith-newton.com W www.smith-newton.com

**Project** NETHERHALL  
**Site Address** Land Adjacent to No.63 Netherhall Gardens London, NW3 5RE

**Drawing Title** Side Elevation - East  
**Existing**

**Status** Planning  
**Scale(s) at A3** 1:100

**DRAWING** 0736-03-0502  
**REVISION** 02