
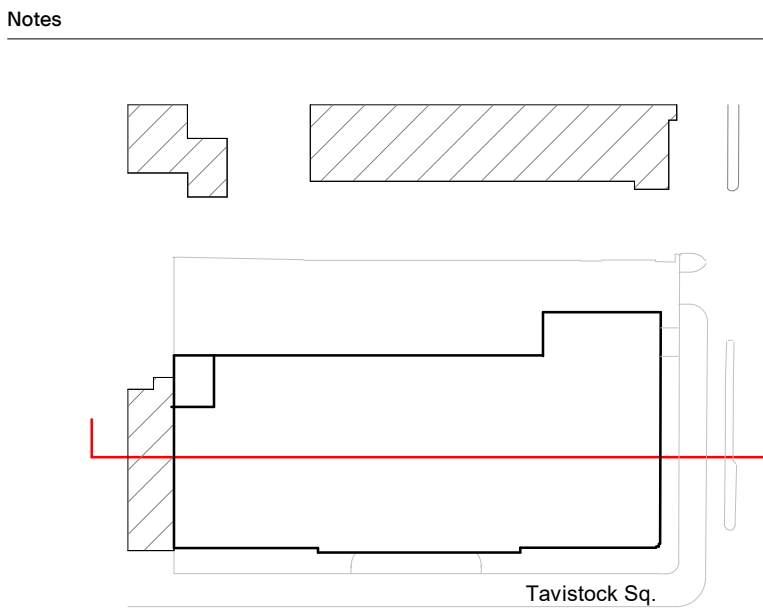


Rev	Date	Description	
P01	01/03/2024	Design Freeze	HH
P02	15/03/2024	Draft Planning	HH
P03	28/03/2024	Planning Issue	SL

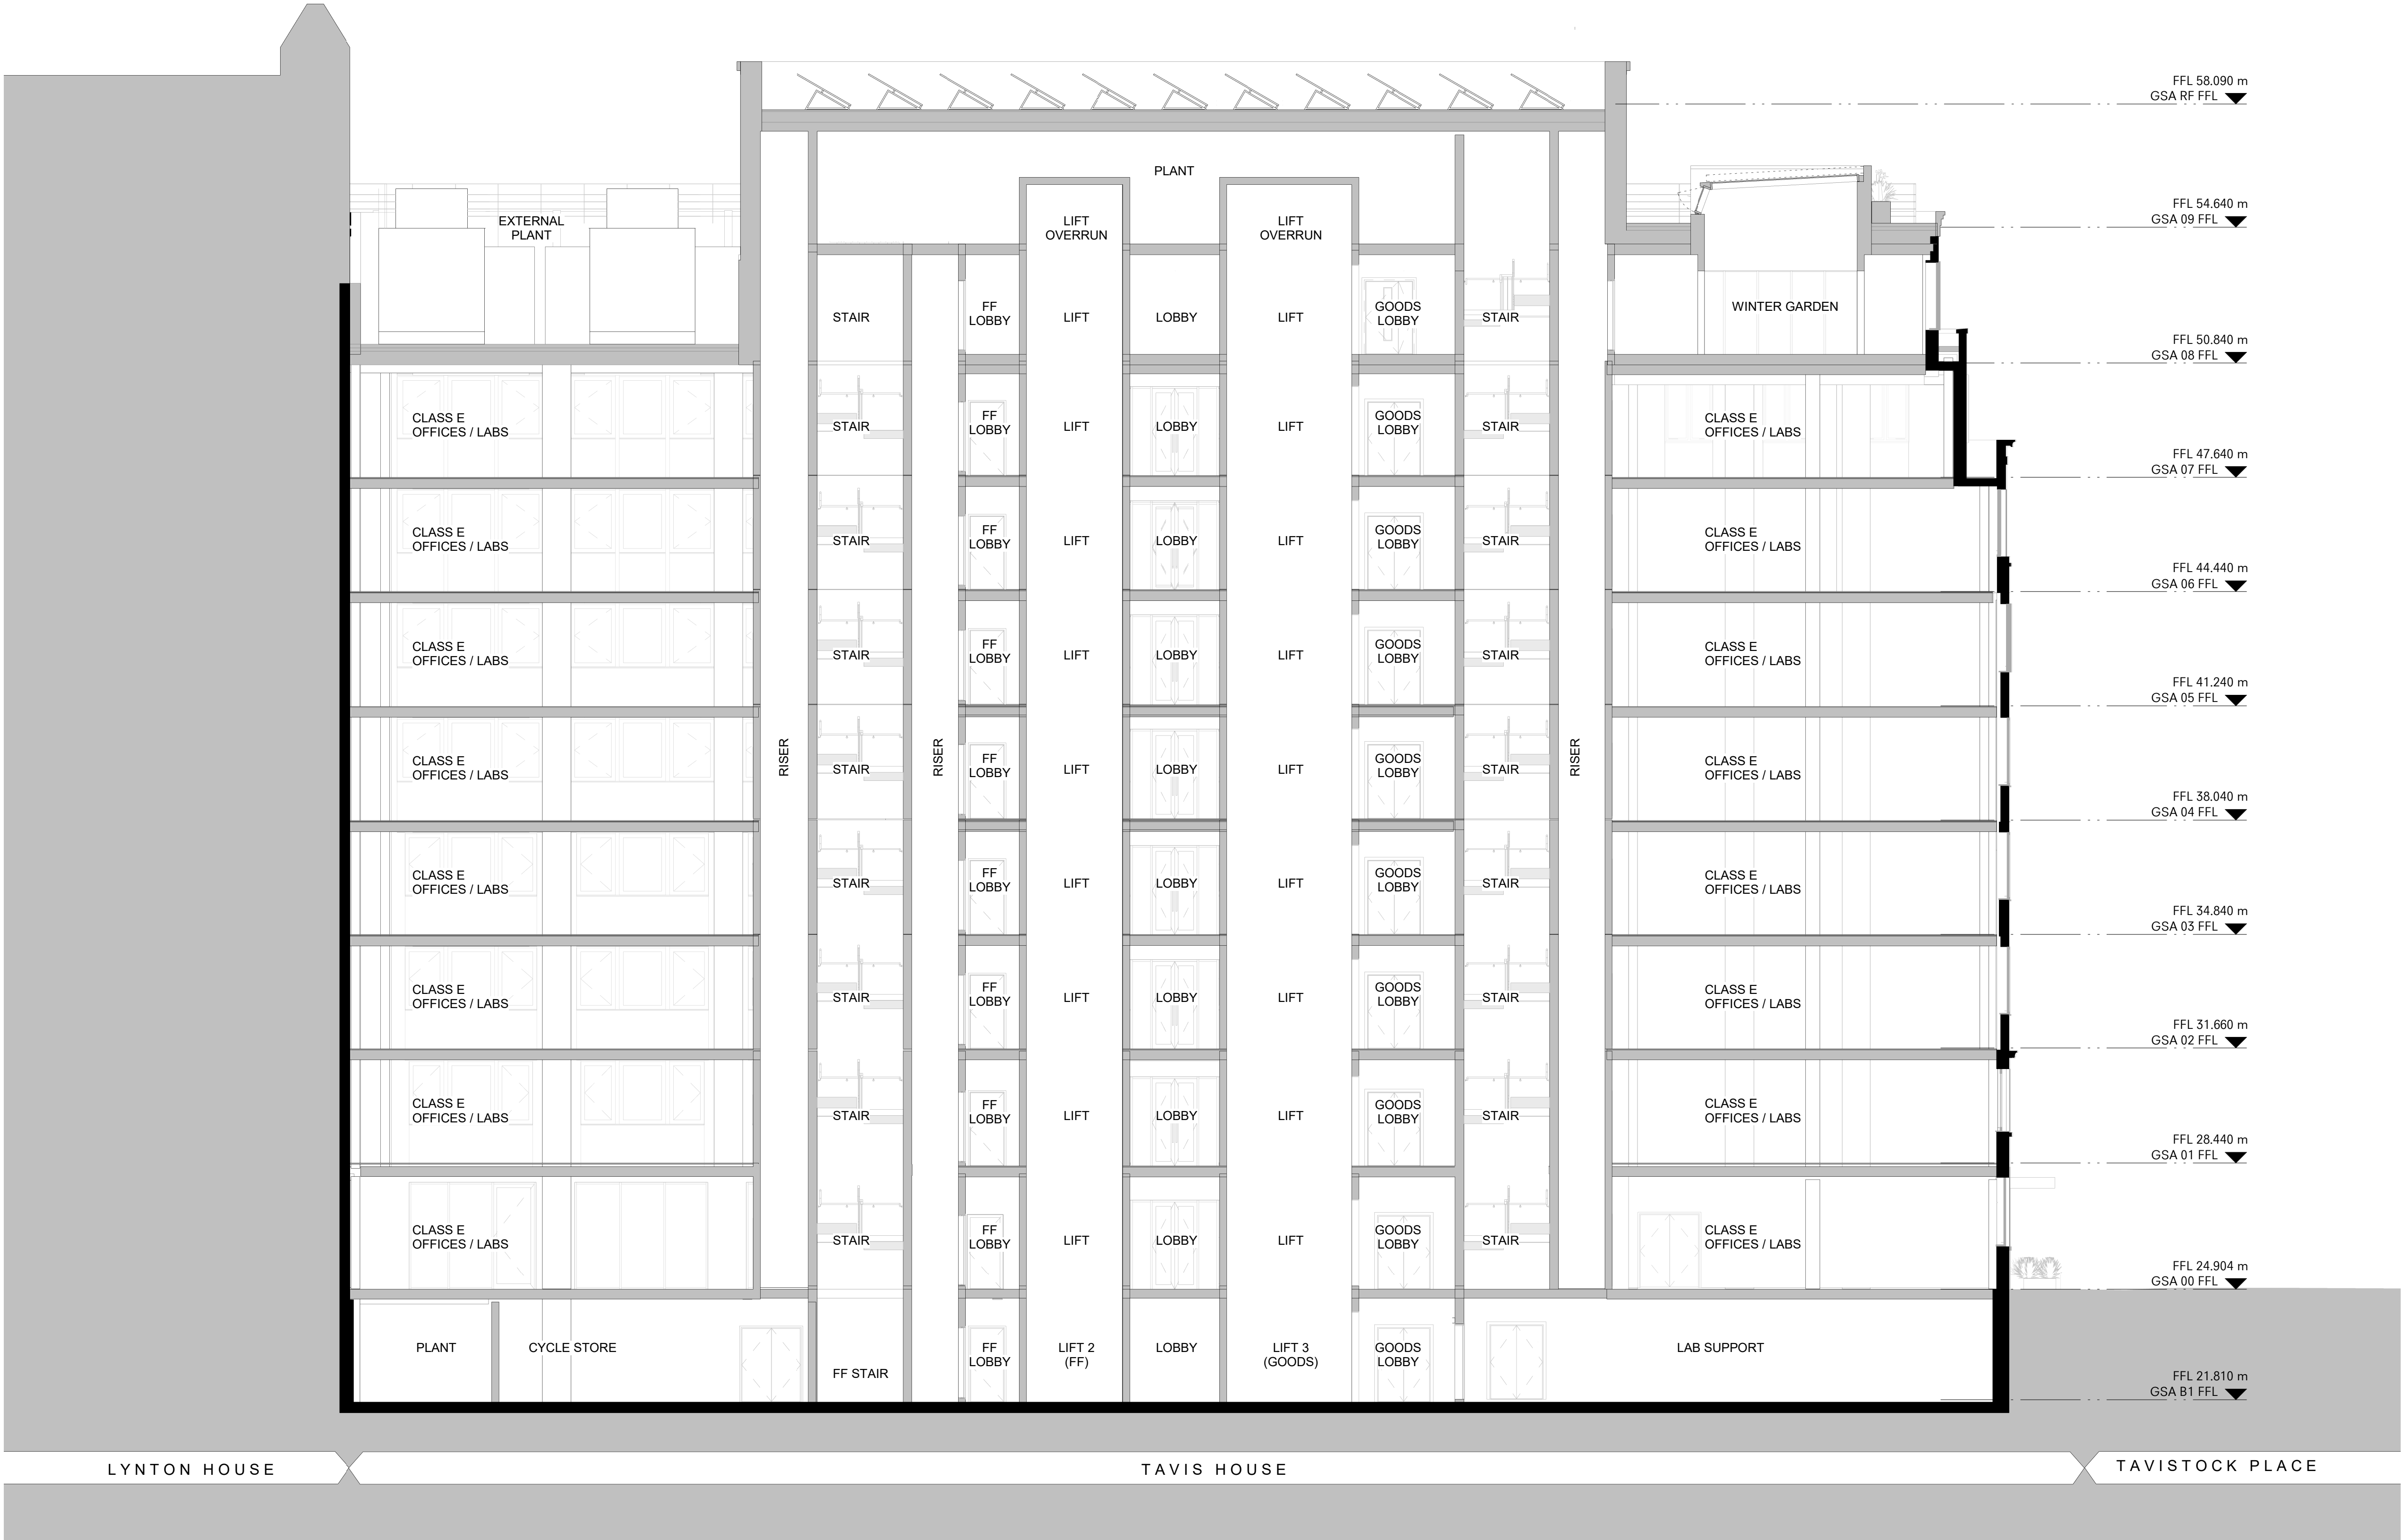

1. Internal Layouts and Levels are Indicative Only

Disclaimer
Do not scale off this drawing. All dimensions are in millimetres unless stated otherwise. All dimensions and levels to be verified on site by the Contractor before proceeding with works and such dimensions and levels to be the Contractor's responsibility. This drawing may be based on survey information provided by others. Gort Scott Ltd. do not accept responsibility for the accuracy of survey information provided by others. Report all errors, omissions and discrepancies to the Architect in writing. Gort Scott Ltd. do not accept responsibility or liability for any reliance on this drawing used for purposes other than that
Key Plan

Architect
CORT SCOTT 55 Leroy Street T: +44(20) 7254 6294
London E: info@gortscott.com
SE1 4SN www.gortscott.com

Client
Tempus Realty Holdings 1 (Jersey) Ltd.

Project
Tavis House

Drawing Title
Proposed Section AA

Status
Stage 0-3

Scale 1:100@A1 **Drawn** LM **Checked** HH **Date of First Issue** 01/03/24

Project 222 **Source** GSA **Zone** XX **Level** ZZ **Type** DR **Role** A **Dwg. N°** 2210 **Revision** P03

