


MATERIALS KEY

- 1-A Brick Type 1 - A
Red brick, Main Red Facing Brick - Istoback Alderley Russet Blend.
Flemish Bond, Grey Mortar
- 1-B Brick Type 1 - B
Red brick, Main Red Facing Brick - Istoback Alderley Russet Blend.
Vertical Stretcher Bond, Grey Mortar
- 1-C Brick Type 1 - C
Red brick, Main Red Facing Brick - Istoback Alderley Russet Blend.
Header Course, Grey Mortar
- 1-D Brick Type 1 - D
Red brick, Main Red Facing Brick - Istoback Alderley Russet Blend.
Vertical Stretcher Bond, Grey Mortar
Chamfered Window Head Detail
- 3 Recessed Headers - Red
Red brick, 25mm Recessed Header
Main Red Facing Brick - Istoback Alderley Russet Blend. Grey Mortar
- 4 Recessed Headers - White
White brick, 25mm Recessed Header
TBS Australasia White. Grey Mortar
- 5 Protruding Course
Red brick, 25mm Protrusion, Single Header Course - Istoback Alderley Russet Blend, Header Course, Grey Mortar
- 6 Soldier Course - White
White brick, 150mm Soldier Course
TBS Australasia White. Grey Mortar
- 7 Windows
Triple Glazed Aluminium Casement Window
Fully Operable - PPC Bronze
With Pressed Aluminium Oil PPC Bronze 82
- 8 Parapet Capping
Pressed Aluminium Parapet Capping
Secret fixed, PPC Bronze
- 9 Soldier Course - Red
Red brick, 150mm Soldier Course, Grey Mortar
- 10 Steel Balustrade System
Decorative steel balustrade Secret fixed into RC Upstand, PPC Bronze
- 11 White Glazed Brick
Weinberger London White Glazed Brick
- 12 Brick Hanging System
Brick hanging system by specialist sub-contractor
- 13 Privacy Screen
1800mm high perforated metal screen
PPC Bronze
- 14 Doors
Triple Glazed Aluminium Folding Door System
PPC Anodile C33 Bronze

KEY PLAN

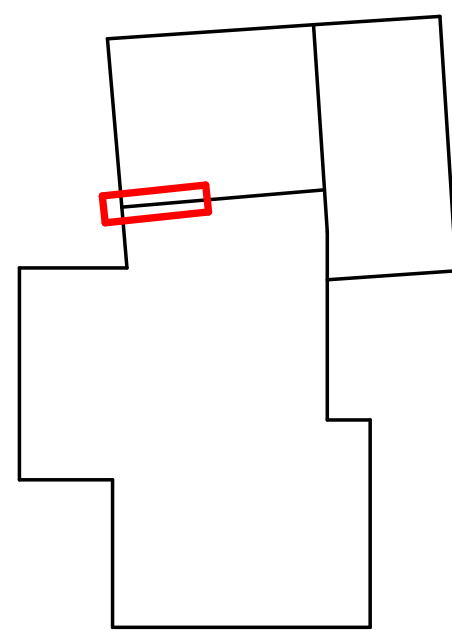

NOT FOR CONSTRUCTION

THIS DRAWING IS ISSUED FOR COORDINATION ONLY. NOT FOR CONSTRUCTION. ALL INFORMATION SHOWN IS SUBJECT TO PLANNING APPROVAL, COORDINATION WITH ENGINEERS AND M&E CONSULTANT AND DETAILED DESIGN DEVELOPMENT.

METASHAPE | ARCHITECTS

STATUS
STAGE 4

PROJECT
BIRD IN HAND, WEST END LANE
NW6 4NX

SHEET TITLE
FACADE DETAIL 1

SCALE
As indicated @ A0

DATE
11/08/23


DRAWN
AG

REVIEWED
IL

JOB NO.
2020-008

SHEET NUMBER
600

REVISION
T03

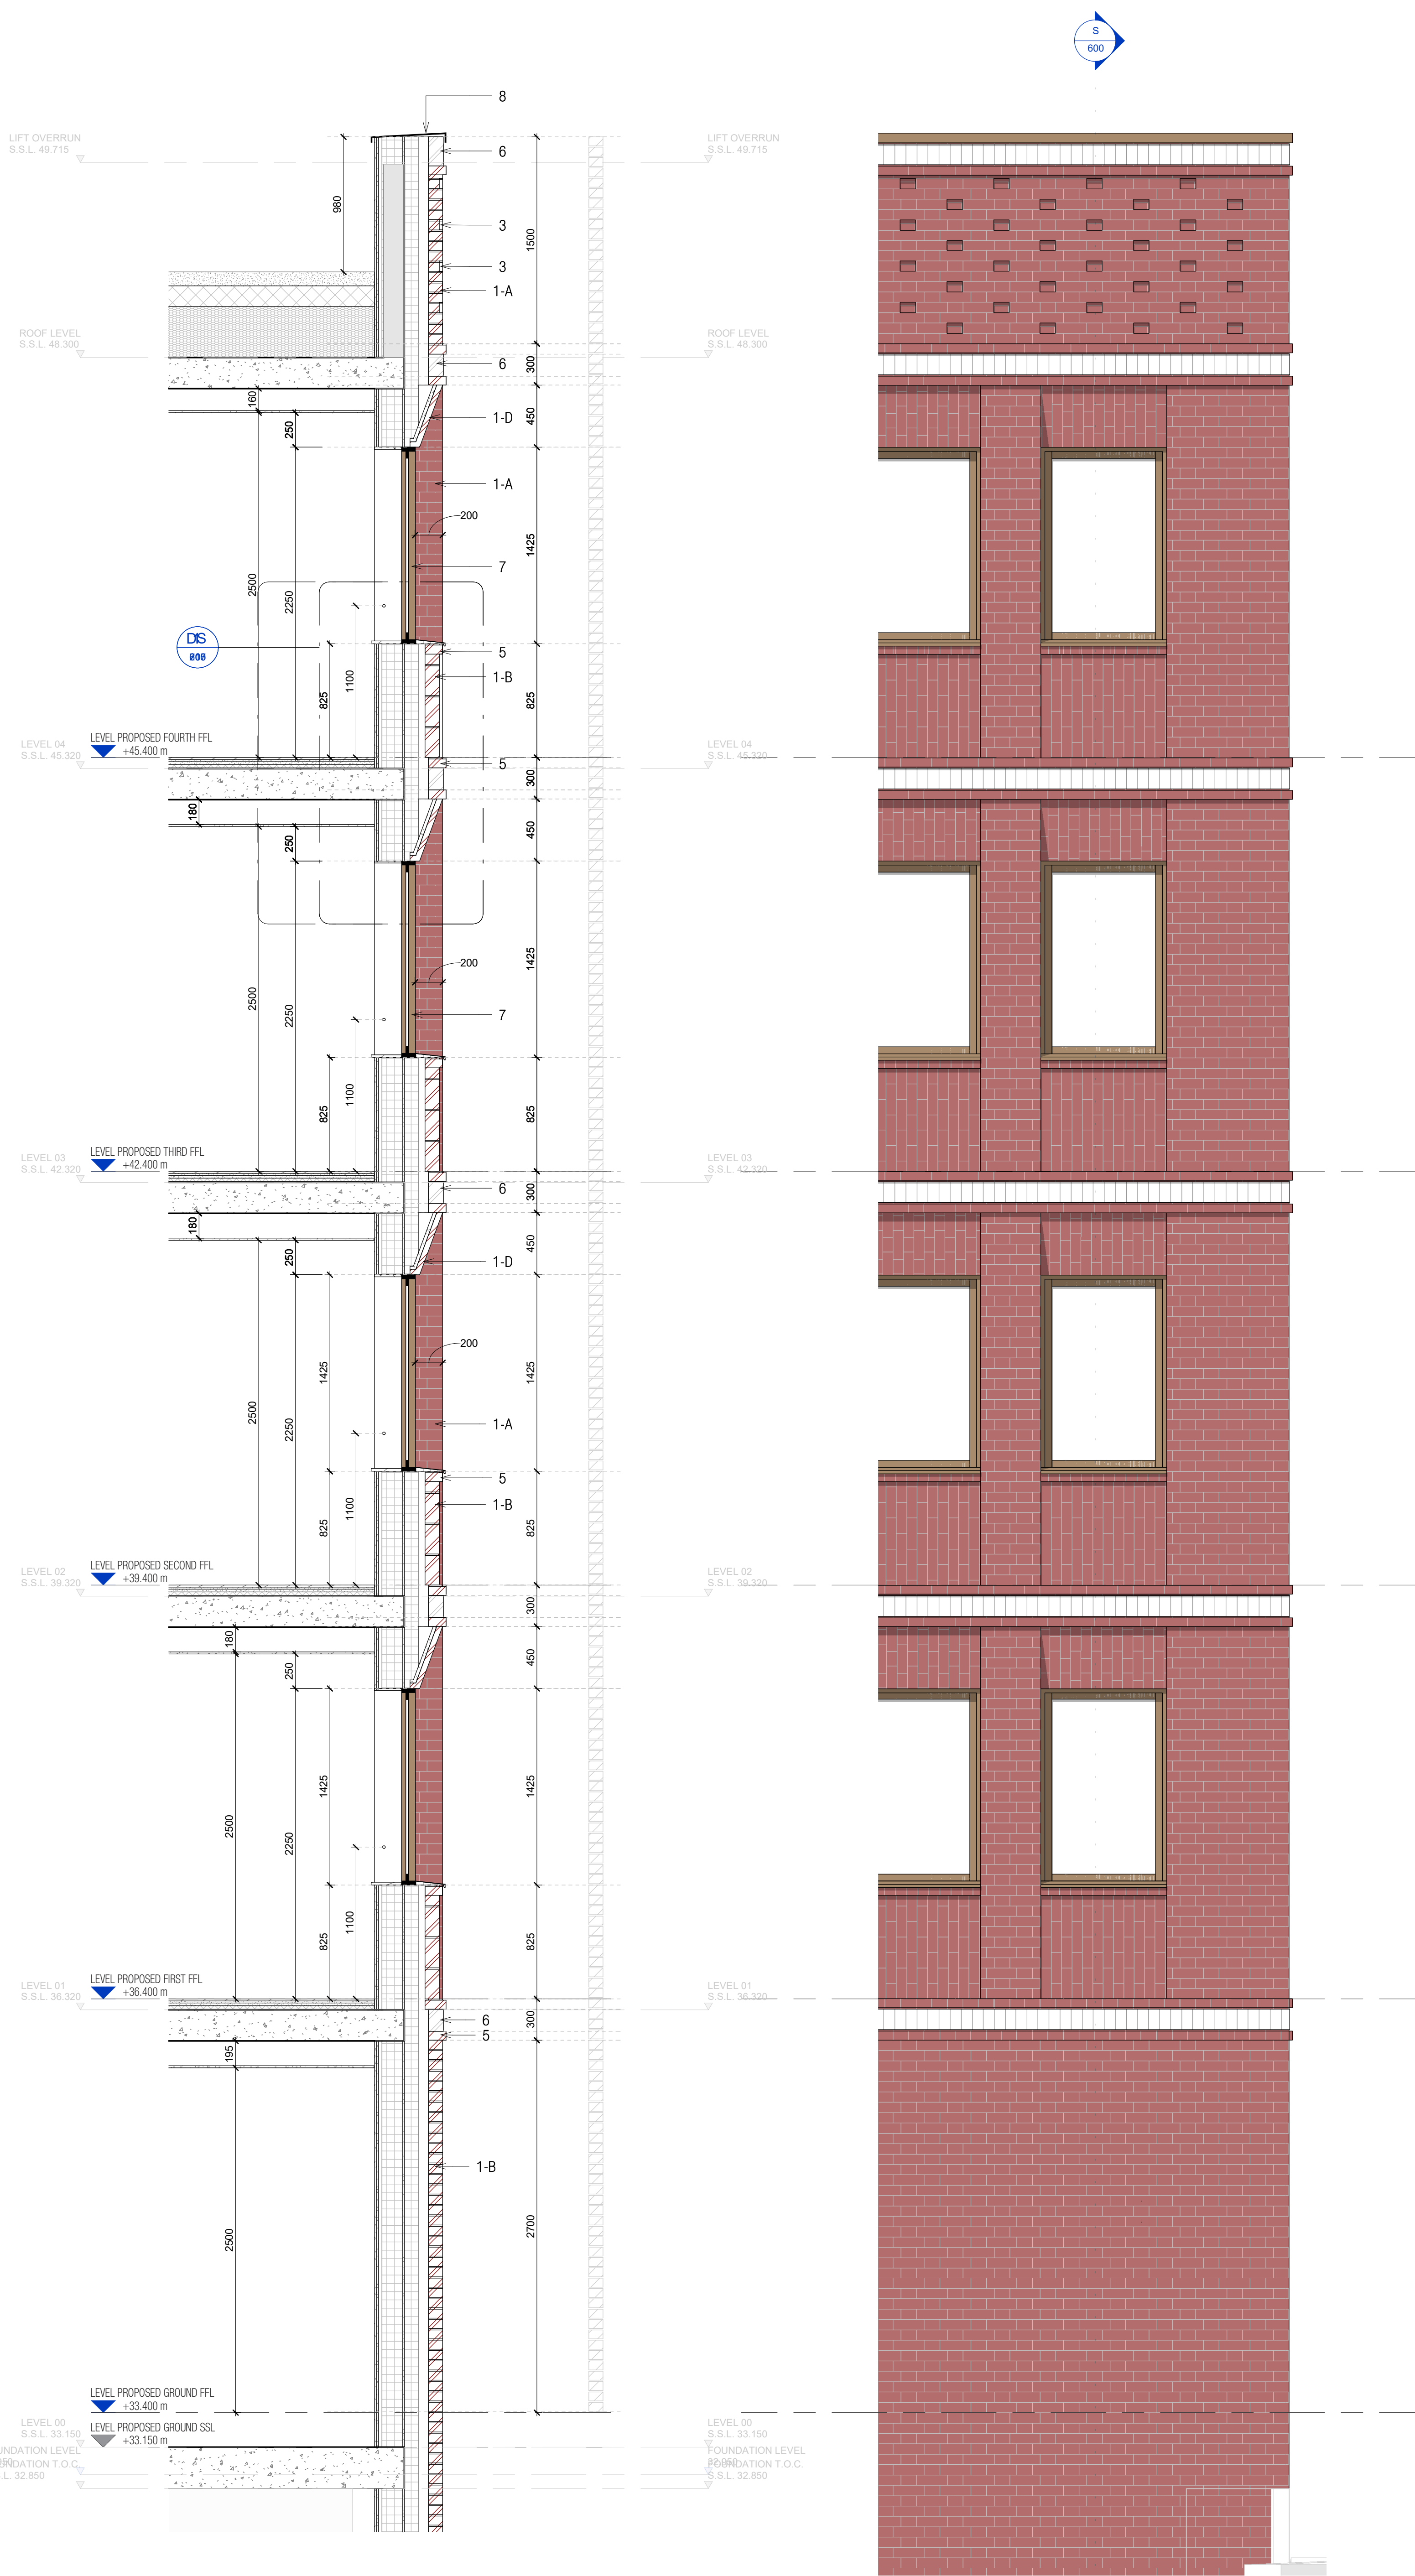

Facade Detail 1 Section

1 : 25

Facade Detail 1

1 : 25

3D Facade Detail 1

Detail Section 1

1 : 5

