


| ITEM NO. | PART NUMBER | DESCRIPTION  | LENGTH | LENGTH 2 | WIDTH | QTY. |
|----------|-------------|--|--------|----------|-------|------|
| 1        | BS01        | BASE STEEL - 2.0mm Galv - L-SHAPED - GUSSETS - END CAPS WITH 4 OFF 10mm HOLES FOR M8 FIXINGS   | 2000   | 0        | 0     | 1    |
| 2        | BS02        | BASE STEEL - 2.0mm Galv - L-SHAPED - GUSSETS - END CAPS WITH 4 OFF 10mm HOLES FOR M8 FIXINGS   | 2000   | 500      | 0     | 1    |
| 3        | BS03        | BASE STEEL - 2.0mm Galv - GUSSETS - END CAPS WITH 4 OFF 10mm HOLES FOR M8 FIXINGS  | 2500   | 0        | 0     | 1    |
| 4        | BS04        | BASE STEEL - 2.0mm Galv - GUSSETS - END CAPS WITH 4 OFF 10mm HOLES FOR M8 FIXINGS  | 2500   | 0        | 0     | 1    |
| 5        | BS05        | BASE STEEL - 2.0mm Galv - GUSSETS - END CAPS WITH 4 OFF 10mm HOLES FOR M8 FIXINGS  | 2500   | 0        | 0     | 1    |
| 6        | BS06        | BASE STEEL - 2.0mm Galv - GUSSETS - END CAPS WITH 4 OFF 10mm HOLES FOR M8 FIXINGS  | 2500   | 0        | 0     | 1    |
| 7        | BS06.5      | BASE STEEL - 2.0mm Galv - GUSSETS - END CAPS WITH 4 OFF 10mm HOLES FOR M8 FIXINGS  | 1000   | 0        | 0     | 1    |
| 8        | BS07        | BASE STEEL - 2.0mm Galv - L-SHAPED - GUSSETS - END CAPS WITH 4 OFF 10mm HOLES FOR M8 FIXINGS   | 500    | 2000     | 0     | 1    |
| 9        | BS08        | BASE STEEL - 2.0mm Galv - GUSSETS - END CAPS WITH 4 OFF 10mm HOLES FOR M8 FIXINGS  | 2000   | 0        | 0     | 1    |
| 10       | SU01        | STEEL UPRIGHT - END POST - 2.0mm GALV - END CAPS WITH 2 OFF 10mm HOLES FOR M8 FIXINGS  | 2996   | 0        | 0     | 1    |
| 11       | SU02        | STEEL UPRIGHT - INTERMEDIATE POST - 2.0mm GALV - END CAPS WITH 2 OFF 10mm HOLES FOR M8 FIXINGS   | 2996   | 0        | 0     | 6    |
| 12       | SU03        | STEEL UPRIGHT - CORNER POST - 2.0mm GALV - END CAPS WITH 2 OFF 10mm HOLES FOR M8 FIXINGS   | 2996   | 0        | 0     | 2    |
| 13       | SU04        | STEEL UPRIGHT - END POST - 2.0mm GALV - END CAPS WITH 2 OFF 10mm HOLES FOR M8 FIXINGS  | 2996   | 0        | 0     | 1    |
| 14       | TS01        | TOP STEEL - 2.0mm Galv - GUSSETS - END CAPS WITH 4 OFF 10mm HOLES FOR M8 FIXINGS   | 2000   | 0        | 0     | 1    |
| 15       | TS02        | TOP STEEL - 2.0mm Galv - L-SHAPED - GUSSETS - END CAPS WITH 4 OFF 10mm HOLES FOR M8 FIXINGS  | 2000   | 500      | 0     | 1    |
| 16       | TS03        | TOP STEEL - 2.0mm Galv - GUSSETS - END CAPS WITH 4 OFF 10mm HOLES FOR M8 FIXINGS   | 2500   | 0        | 0     | 1    |
| 17       | TS04        | TOP STEEL - 2.0mm Galv - GUSSETS - END CAPS WITH 4 OFF 10mm HOLES FOR M8 FIXINGS   | 2500   | 0        | 0     | 1    |
| 18       | TS05        | TOP STEEL - 2.0mm Galv - GUSSETS - END CAPS WITH 4 OFF 10mm HOLES FOR M8 FIXINGS   | 2500   | 0        | 0     | 1    |
| 19       | TS06        | TOP STEEL - 2.0mm Galv - GUSSETS - END CAPS WITH 4 OFF 10mm HOLES FOR M8 FIXINGS   | 2500   | 0        | 0     | 1    |
| 20       | TS06.5      | TOP STEEL - 2.0mm Galv - GUSSETS - END CAPS WITH 4 OFF 10mm HOLES FOR M8 FIXINGS   | 1000   | 0        | 0     | 1    |
| 21       | TS07        | TOP STEEL - 2.0mm Galv - L-SHAPED - GUSSETS - END CAPS WITH 4 OFF 10mm HOLES FOR M8 FIXINGS  | 500    | 2000     | 0     | 1    |
| 22       | TS08        | TOP STEEL - 2.0mm Galv - GUSSETS - END CAPS WITH 4 OFF 10mm HOLES FOR M8 FIXINGS   | 2000   | 0        | 0     | 1    |
| 23       | BC01        | BRACE CHANNEL - 100mm x 90mm x 100mm   | 1000   | 0        | 0     | 4    |
| 24       | BC02        | BRACE CHANNEL - 30mm x 100mm x 30mm  | 1925   | 0        | 0     | 2    |
| 25       | AN01        | FIXING ANGLE - 100mm x 100mm - TO HAVE 4 OFF 8MM HOLES ON ONE FACE   | 100    | 0        | 0     | 2    |
| 26       | PA01        | ESD100 ACOUSTIC PANEL - TO HAVE ONE OFF 50mm REAR FIXING FLANGE - 100MM DEEP   | 2996   | 0        | 749   | 4    |
| 27       | PA02        | ESD100 ACOUSTIC PANEL - TO HAVE TWO OFF REAR FIXING FLANGE - 100MM DEEP  | 2996   | 0        | 749   | 2    |
| 28       | PA03        | ESD100 ACOUSTIC DOOR PANEL - TO HAVE TWO OFF REAR FIXING FLANGE - 100MM DEEP - DOOR HEIGHT 2000mm - DOOR WIDTH 900mm                               | 2996   | 0        | 1000  | 1    |
| 29       | PA04        | ESD100 ACOUSTIC PANEL - TO HAVE TWO OFF REAR FIXING FLANGE - 100MM DEEP  | 2996   | 0        | 1039  | 5    |
| 30       | PA05        | ESD100 ACOUSTIC PANEL - TO HAVE ONE OFF REAR FIXING FLANGE - 100MM DEEP  | 2996   | 0        | 1039  | 5    |
| 31       | PA06        | ESD100 ACOUSTIC DOOR PANEL - TO HAVE TWO OFF REAR FIXING FLANGE - 100MM DEEP - DOOR HEIGHT 2000mm - DOOR WIDTH 900mm - DOOR OPENING HANDED TO PA03 | 2996   | 0        | 1000  | 1    |

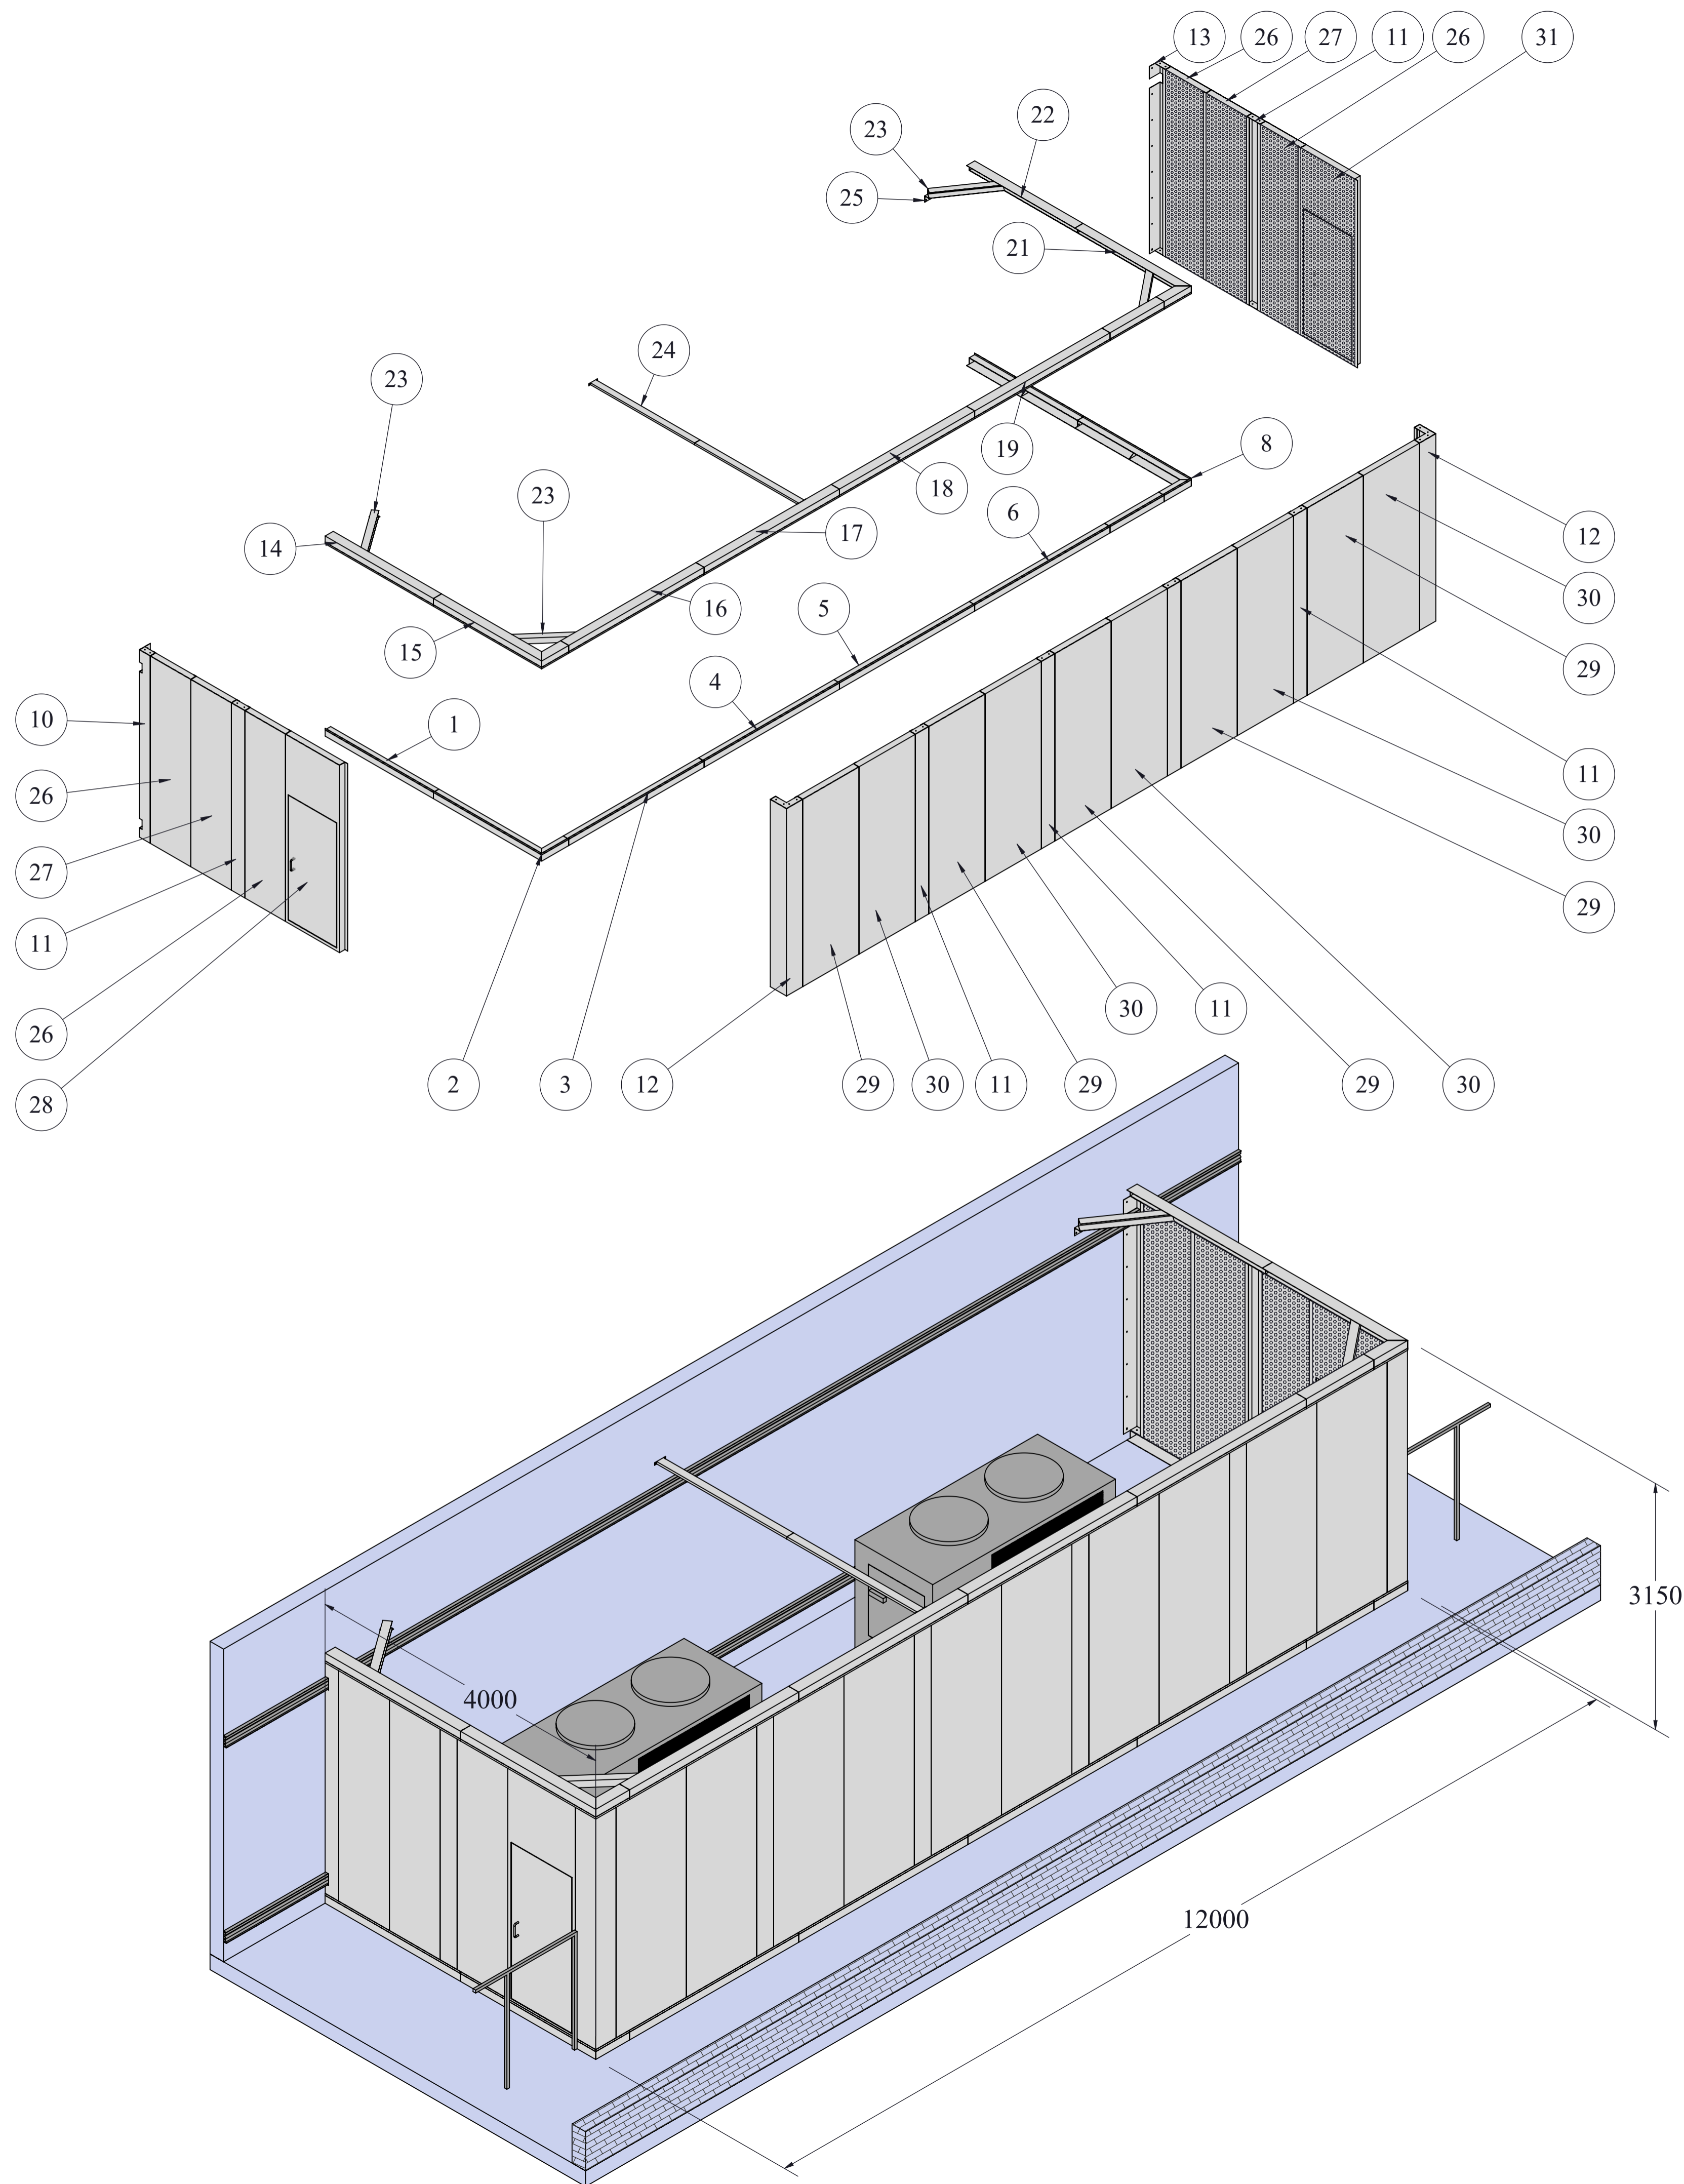

|   |  |            |
|---|--|------------|
| C | Modified in line with site meeting.    | 12/10/2023 |
| B | Updated inline with architect comments | 20/09/2023 |
| A | Site Measure                           | 28/07/2023 |

| Rev                                      | Amendment | Date         |
|--|-----------|--------------|
| <br>First Angle Projection unless stated |           | Scale<br>NTS |

Title  
Acoustic Screen 01 - Exploded View

Project  
Royal Free Hospital

Client  
Logan Construction Limited

Drawing Number  
CS8664-101

Rev.  
C

**CONABEARE ACOUSTICS**  
11 Chiltern Enterprise Centre,  
Station Road, Theale,  
Berkshire RG7 4AA  
T:0118 930 3650 F:0118 930 3912  
E:sales@conabear.co.uk

Date:  
24/07/2023

Drawn By  
WD

Issue  
Approval

Checked By  
sjm

The information contained on this drawing/specification is the property of Conabear Acoustics Limited and may not be reproduced or disclosed to a third party in any form without the written permission of Conabear Acoustics Limited.