


The Richard Stephens Partnership Limited own the copyright to the building services engineering content of this drawing which is not to be used copied published or reproduced in whole or in part in any form without written consent.

notes

- DO NOT SCALE FROM THIS DRAWING
- THIS DRAWING TO BE READ IN CONJUNCTION WITH RELEVANT ARCHITECTURAL AND STRUCTURAL DRAWINGS, OTHER SERVICES DRAWINGS AND SPECIFICATIONS

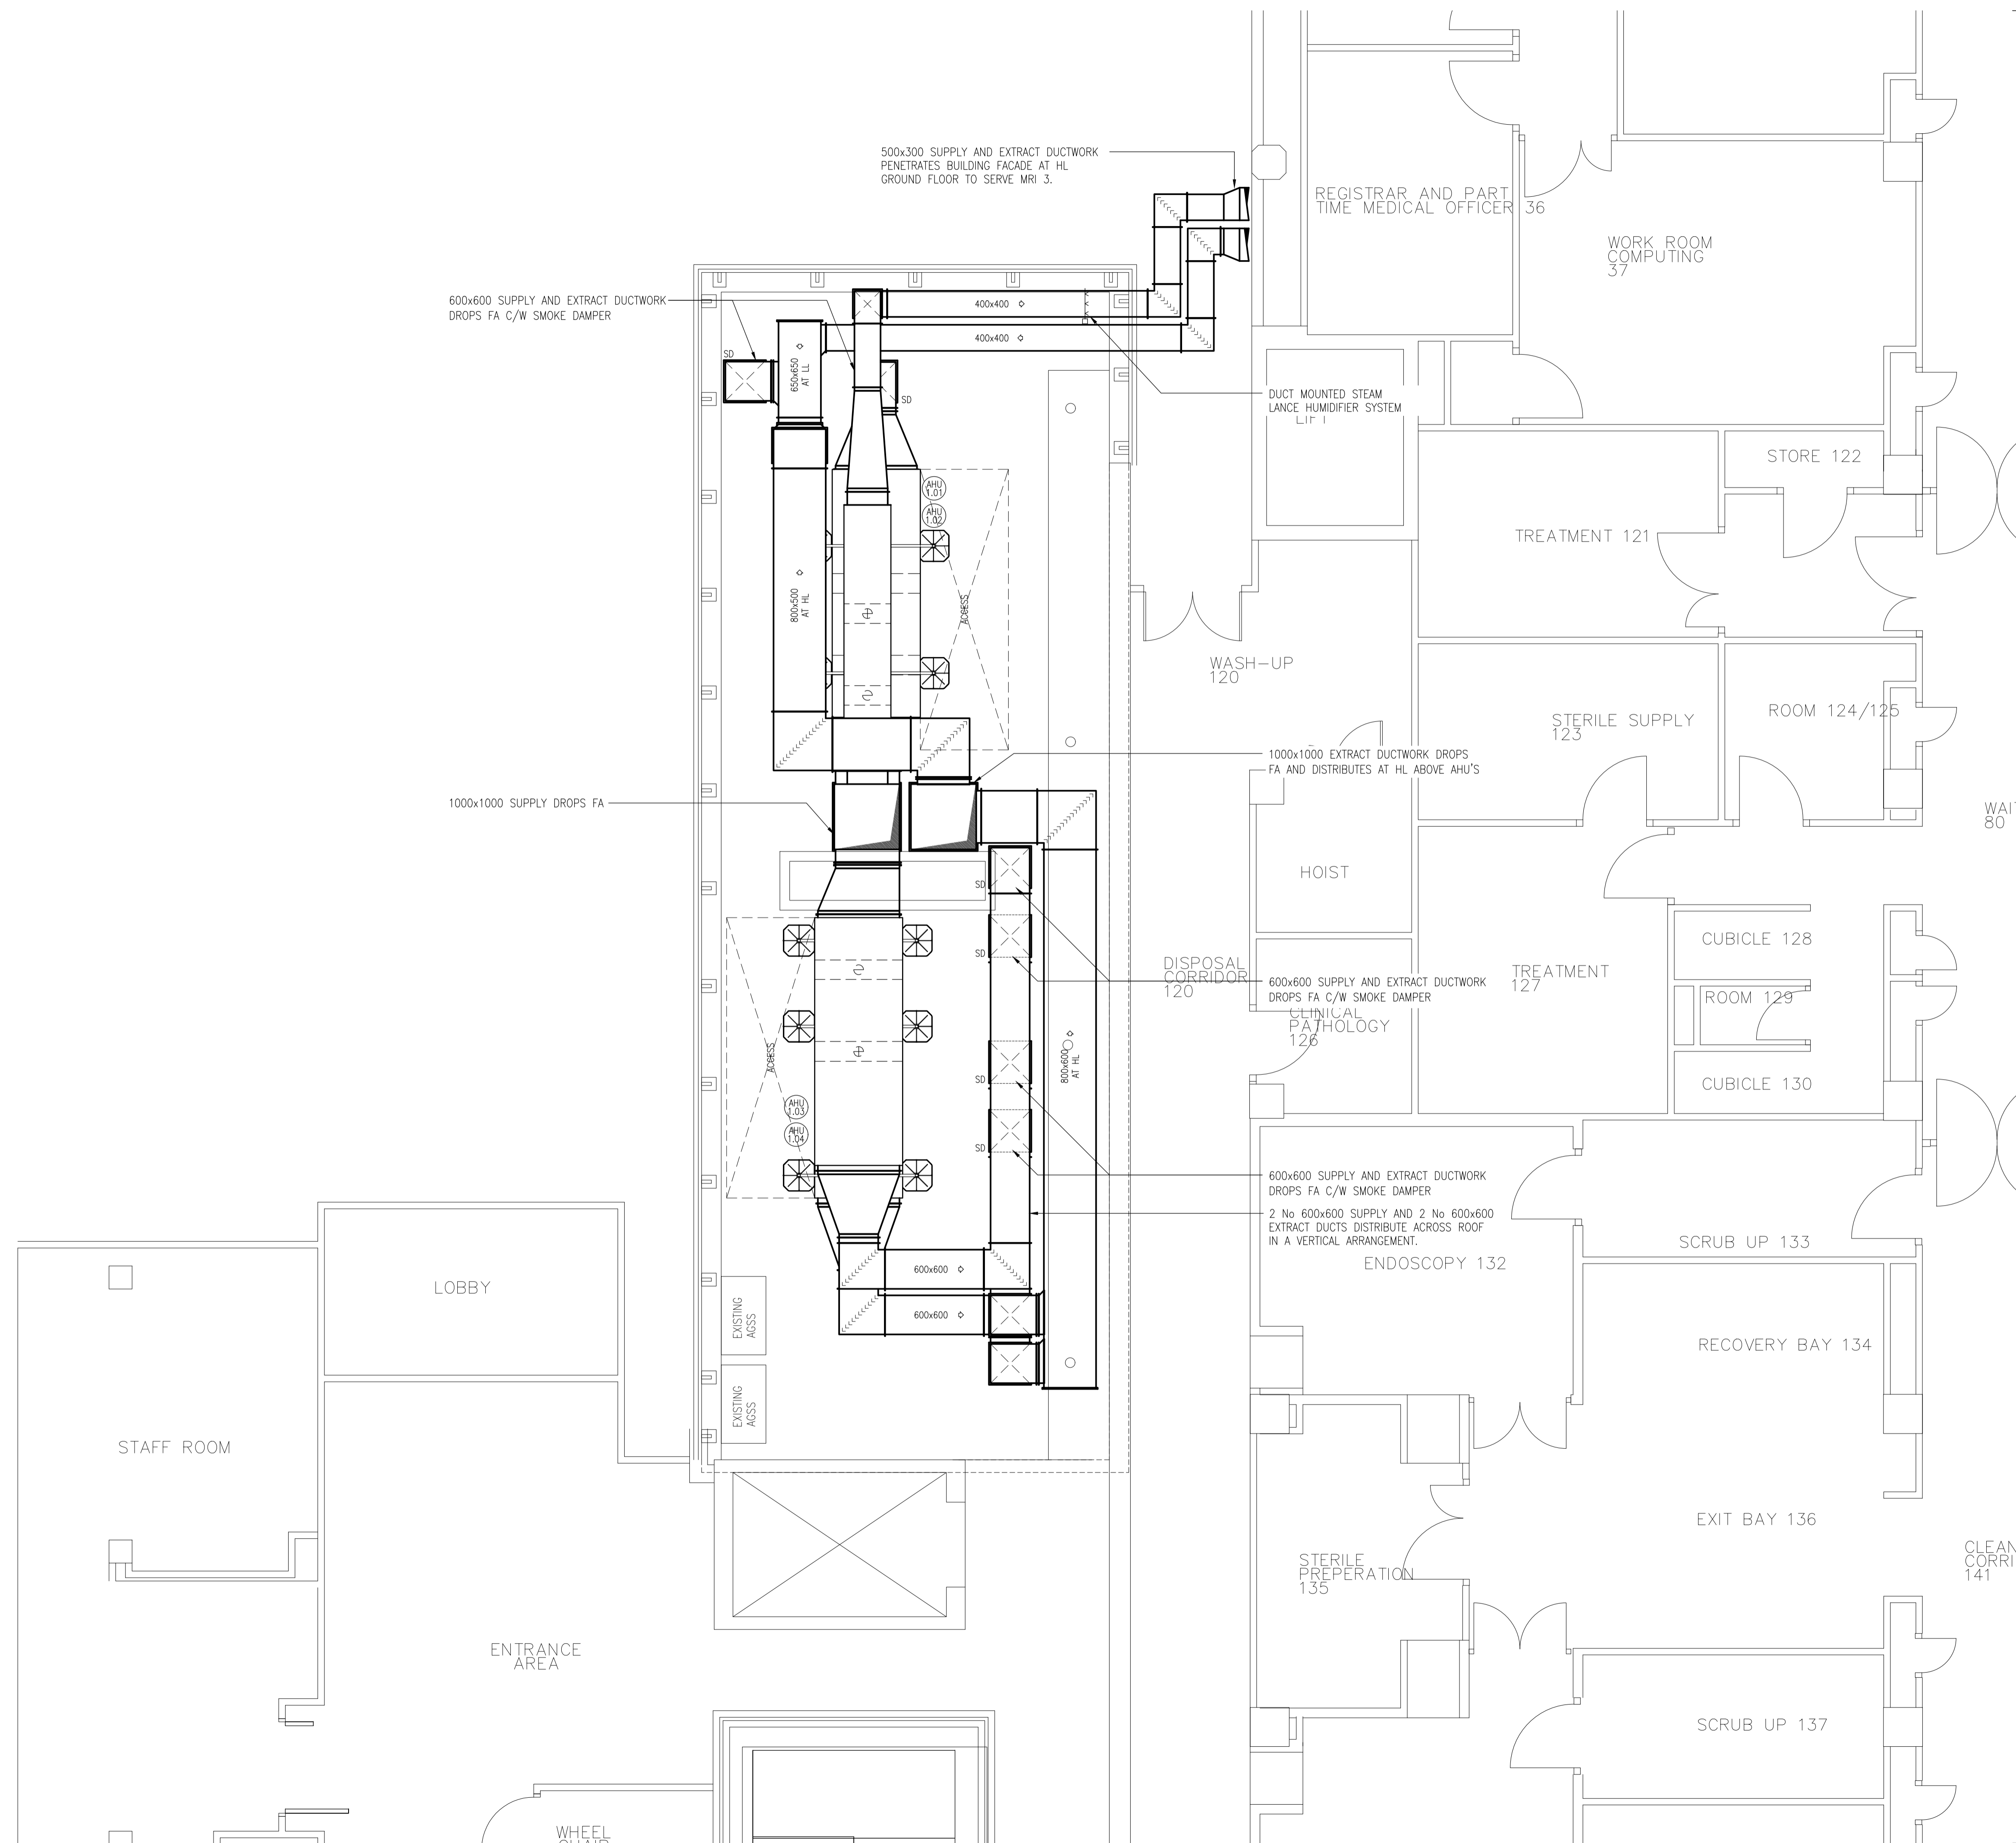


rev	date	description	dm	chk
C1	31.10.22	CONSTRUCTION PHASE ISSUE	RSP	SVC

**The Richard Stephens Partnership Limited**  
**Consulting Engineers**

Mill Court  
 Mill Hill  
 Edenbridge  
 Kent TN8 5DB

Tel: 01732 782300  
 Fax: 01732 782340  
 E-mail: mail@theRSP.co.uk  
 Website: www.theRSP.co.uk

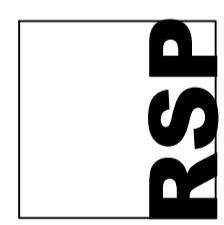

client	ROYAL FREE LONDON NHS FOUNDATION TRUST		
architect	ANSELL & BAILEY		
project	ROYAL FREE HOSPITAL, LONDON IMAGING REFURBISHMENT		
title	FIRST FLOOR VENTILATION SERVICES LAYOUT		
date	DEC 2021	scale	1:50 @ A1
designed	LR	cad	RSP
checked	SVC	approved	
<b>CONSTRUCTION PHASE DRAWING</b>			
drawing no.	2345-RSP-XX-01-DR-M-01011	rev	C1