


The Richard Stephens Partnership Limited own the copyright to the building services engineering content of this drawing which is not to be used copied published or reproduced in whole or in part in any form without written consent.

notes

- DO NOT SCALE FROM THIS DRAWING
- THIS DRAWING TO BE READ IN CONJUNCTION WITH RELEVANT ARCHITECTURAL AND STRUCTURAL DRAWINGS, OTHER SERVICES DRAWINGS AND SPECIFICATIONS

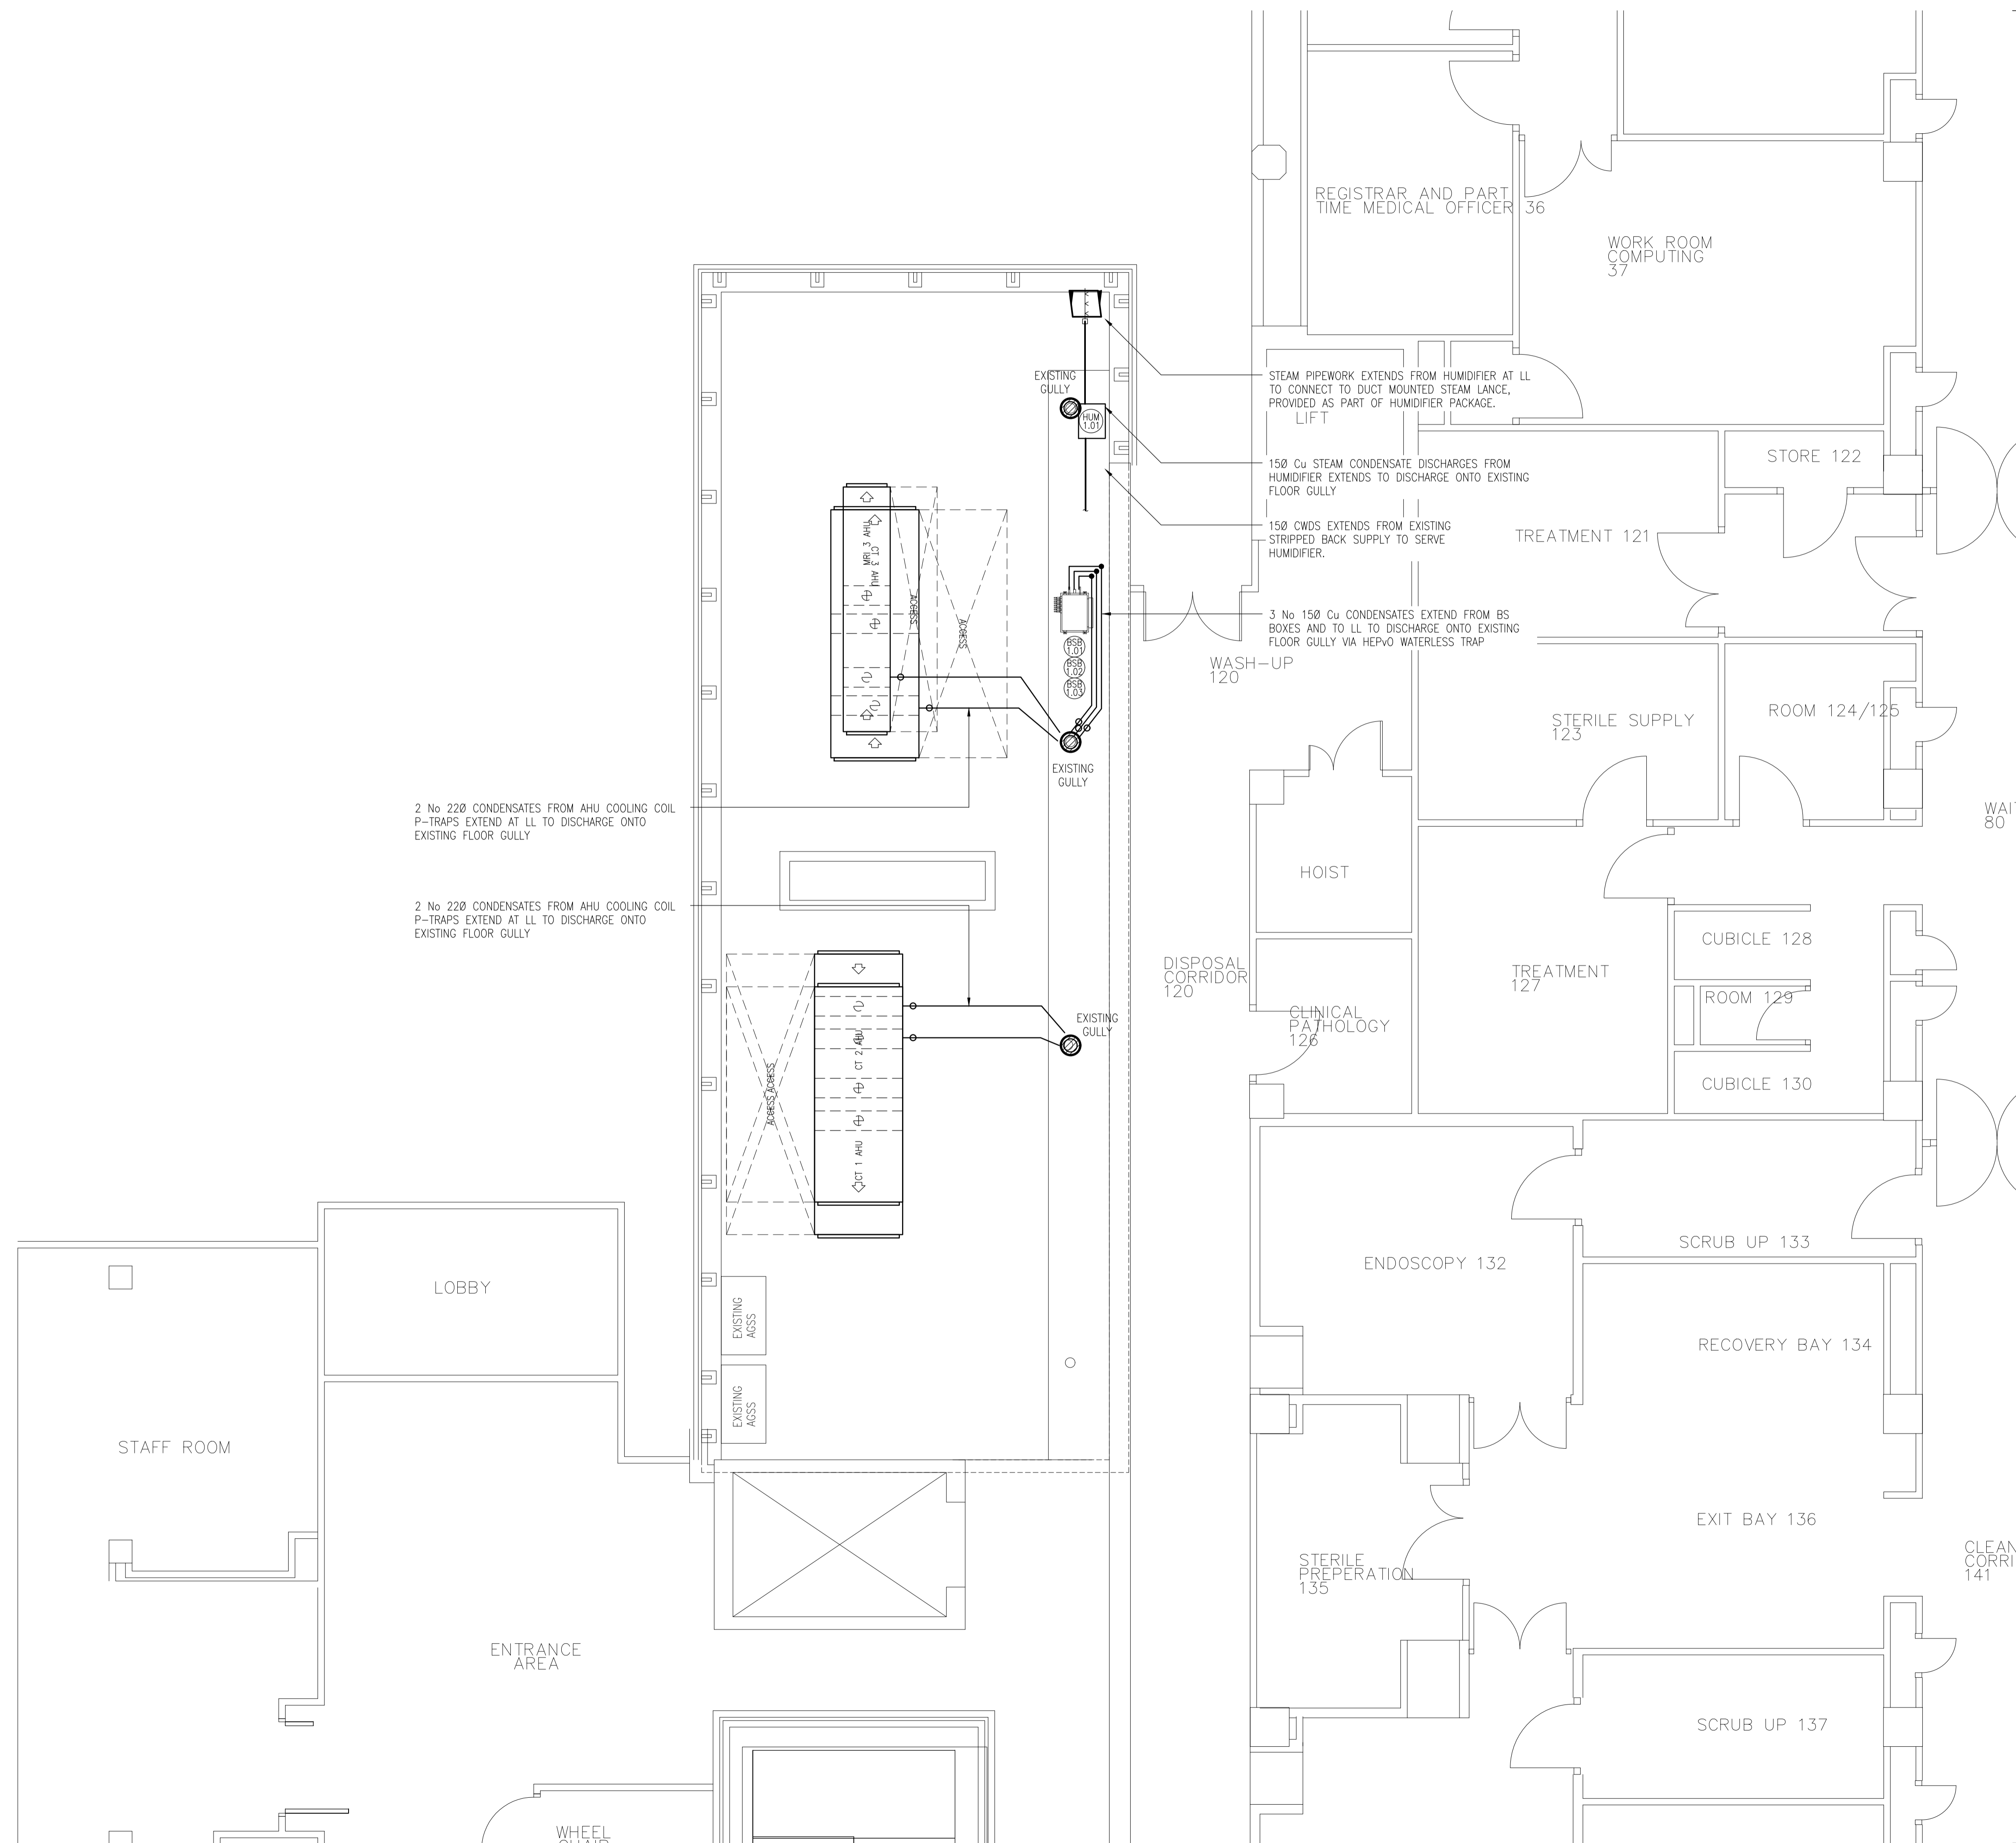

rev	date	description	dm	chk
C1	31.10.22	CONSTRUCTION PHASE ISSUE	RSP	SVC

The Richard Stephens Partnership Limited
Consulting Engineers

Mill Court
Mill Hill
Edenbridge
Kent TN8 5DB

Tel: 01732 782300
Fax: 01732 782340
E-mail: mail@theRSP.co.uk
Website: www.theRSP.co.uk



client
**ROYAL FREE LONDON
NHS FOUNDATION TRUST**

architect
ANSELL & BAILEY

project
**ROYAL FREE HOSPITAL,
LONDON
IMAGING REFURBISHMENT**

title
**FIRST FLOOR
COMBINED PUBLIC HEALTH SERVICES
LAYOUT**

date	DEC 2021	scale	1:50 @ A1
designed	LR	cad	RSP
checked	SVC	approved	

CONSTRUCTION PHASE DRAWING	
drawing no.	rev
2345-RSP-XX-01-DR-P-10011	C1