


notes

- DO NOT SCALE FROM THIS DRAWING
- THIS DRAWING TO BE READ IN CONJUNCTION WITH RELEVANT ARCHITECTURAL AND STRUCTURAL DRAWINGS, OTHER SERVICES DRAWINGS AND SPECIFICATIONS

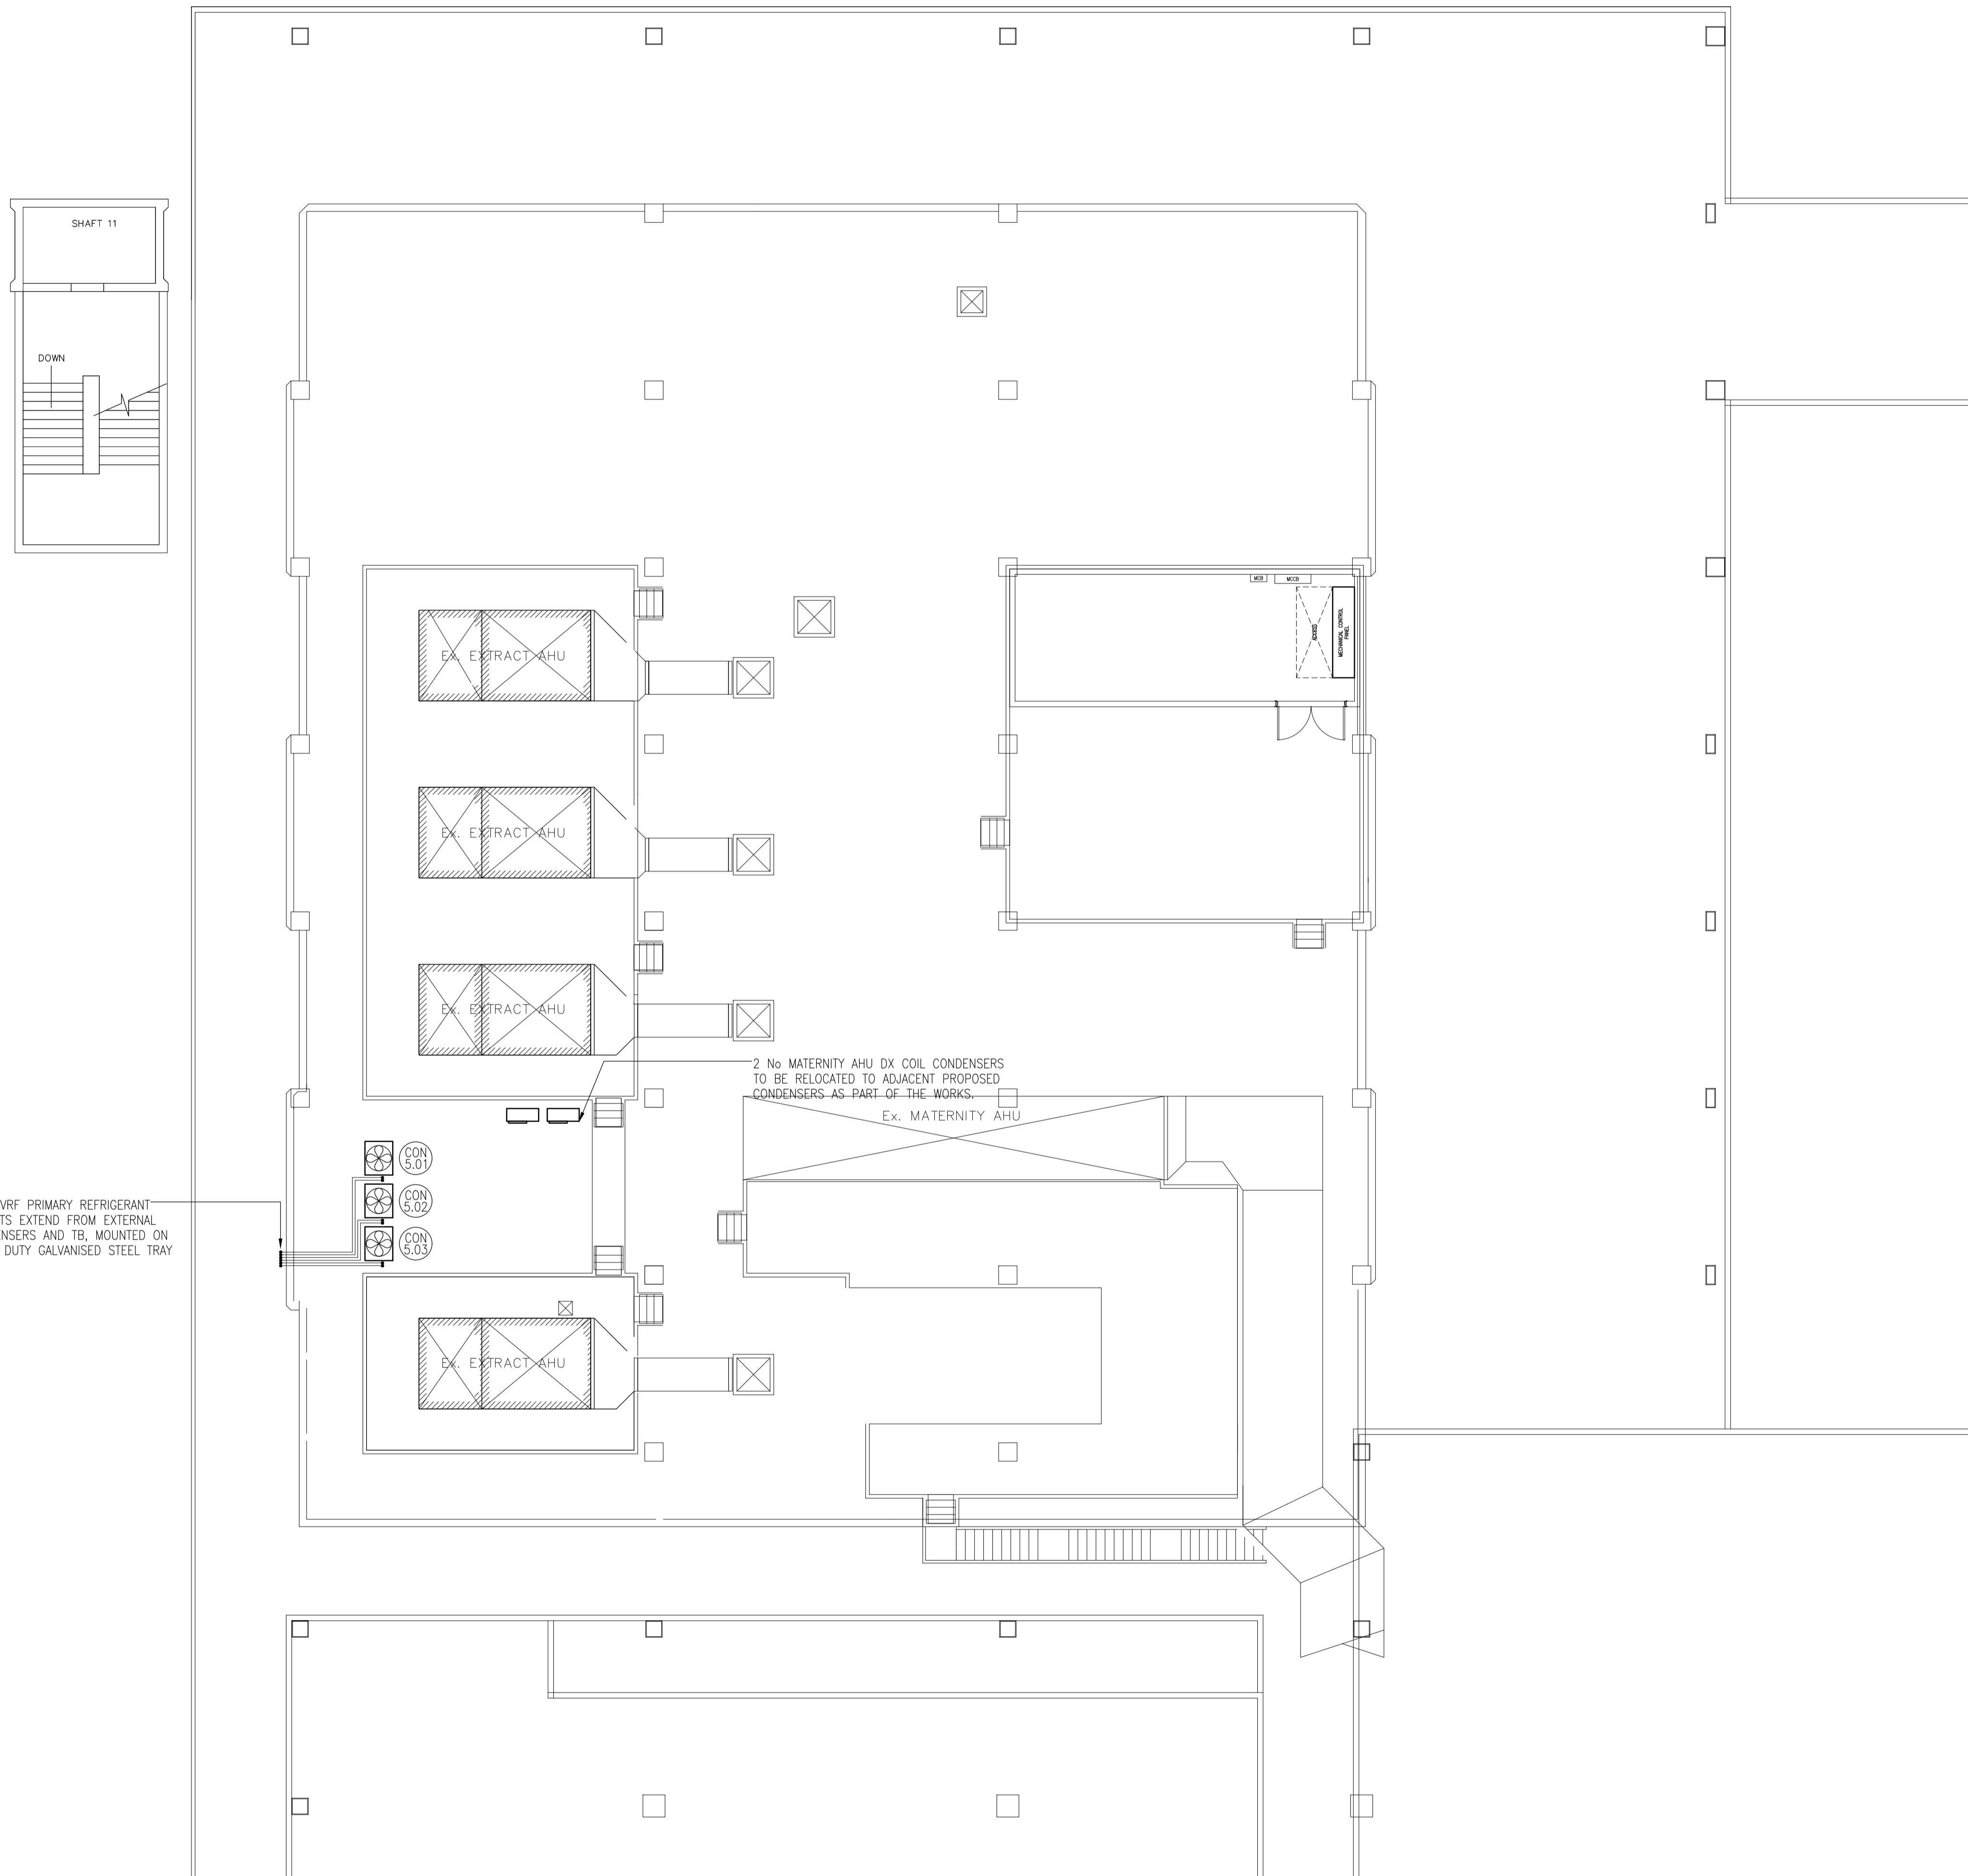

3 No VRF PRIMARY REFRIGERANT CIRCUITS EXTEND FROM EXTERNAL CONDENSERS AND TB, MOUNTED ON HEAVY DUTY GALVANISED STEEL TRAY


2 No MATERNITY AHU DX COIL CONDENSERS TO BE RELOCATED TO ADJACENT PROPOSED CONDENSERS AS PART OF THE WORKS.
Ex. MATERNITY AHU

C1	31.10.22	CONSTRUCTION PHASE ISSUE	RSP	SVC
rev	date	description	dm	chk

The Richard Stephens Partnership Limited
Consulting Engineers

Mill Court
 Mill Hill
 Edenbridge
 Kent TN8 5DB

Tel: 01732 782300
 Fax: 01732 782340
 E-mail: mail@theRSP.co.uk
 Website: www.theRSP.co.uk

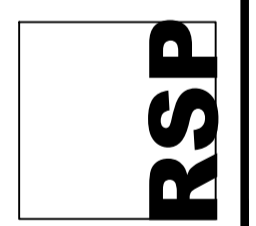

client
 ROYAL FREE LONDON
 NHS FOUNDATION TRUST

architect
 ANSELL & BAILEY

project
 ROYAL FREE HOSPITAL,
 LONDON
 IMAGING REFURBISHMENT

title
 FIFTH FLOOR
 COMFORT COOLING SERVICES LAYOUT

date	DEC 2021	scale	1:100 @ A1
designed	LR	cad	RSP
checked	SVC	approved	

CONSTRUCTION PHASE DRAWING	
drawing no.	rev
2345-RSP-XX-05-DR-M-02051	C1